




NORTH ELEVATION
UNIT B-1

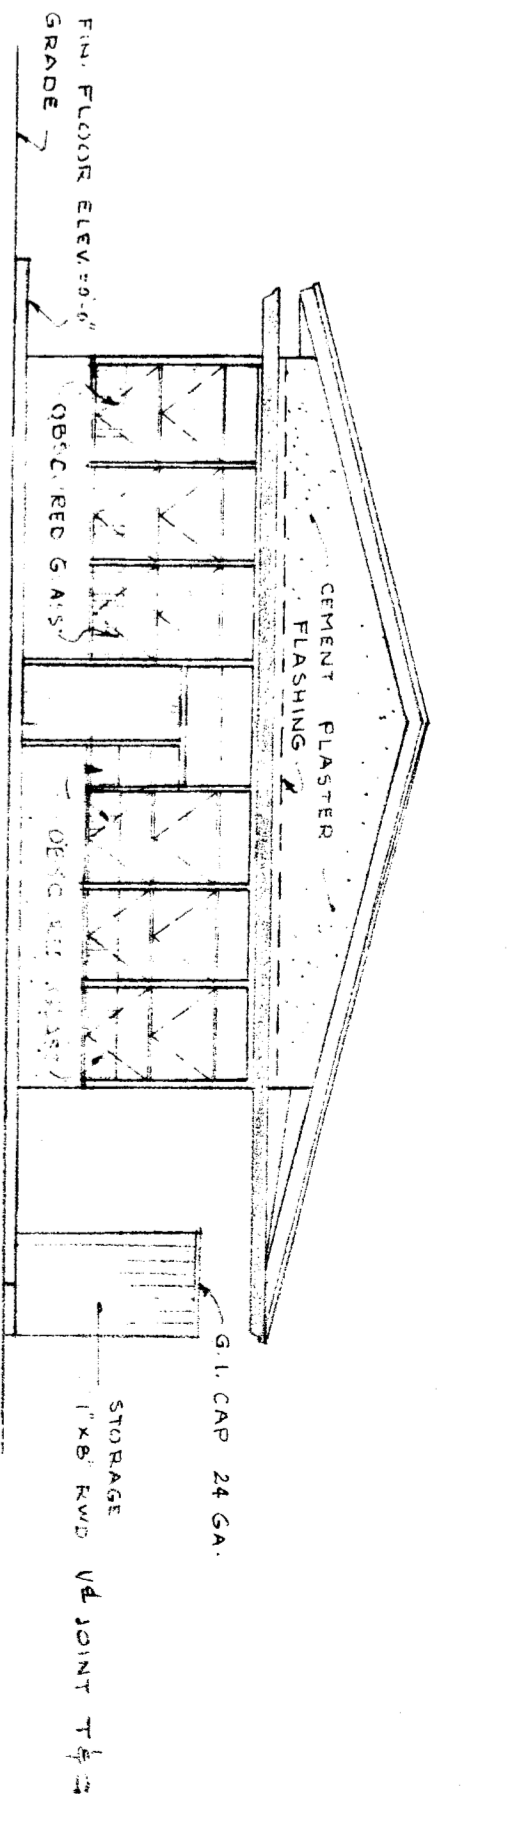


WEST ELEVATION
UNIT B-2

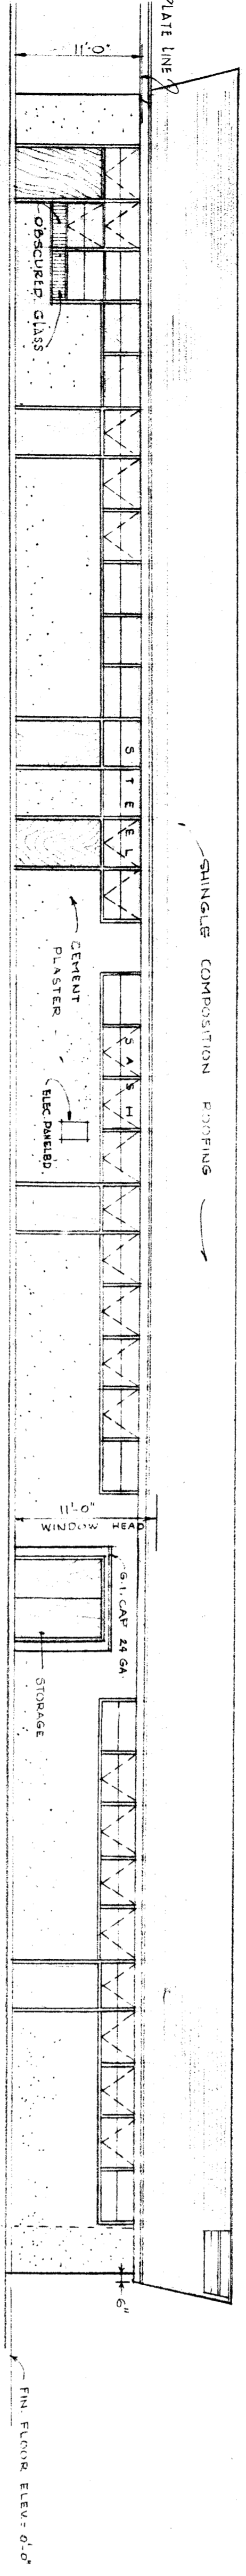


SOUTH ELEVATION
UNIT B-3

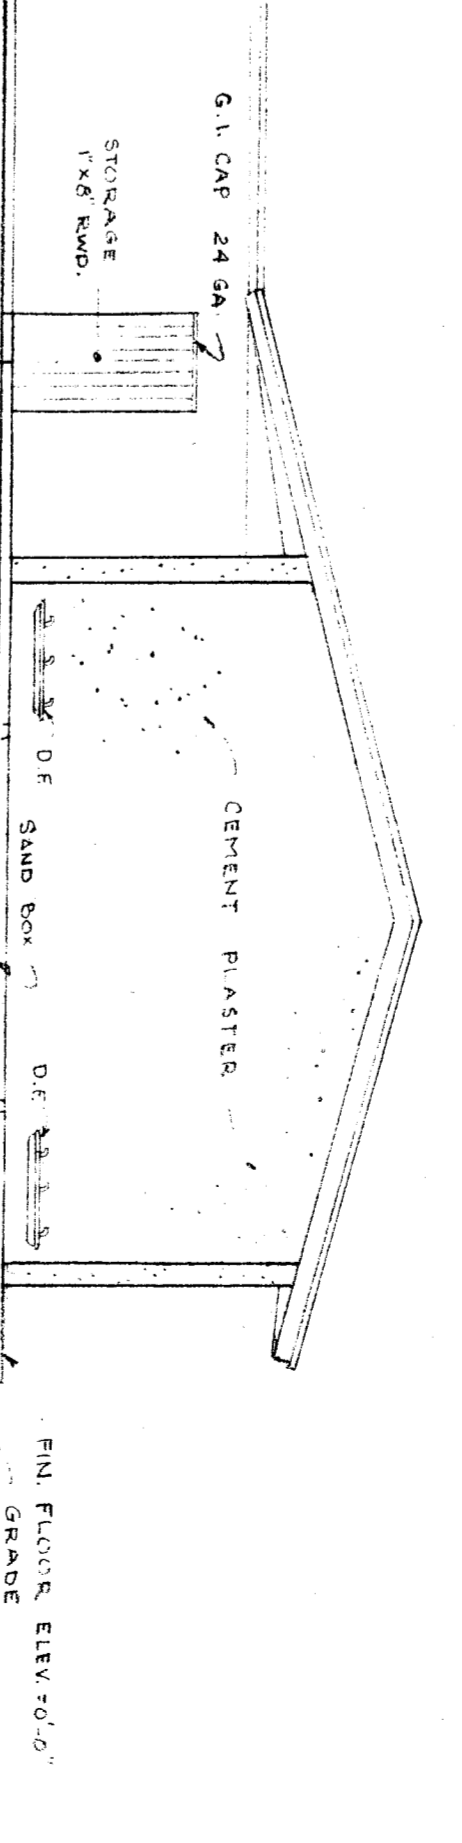


EAST ELEVATION
UNIT B-4

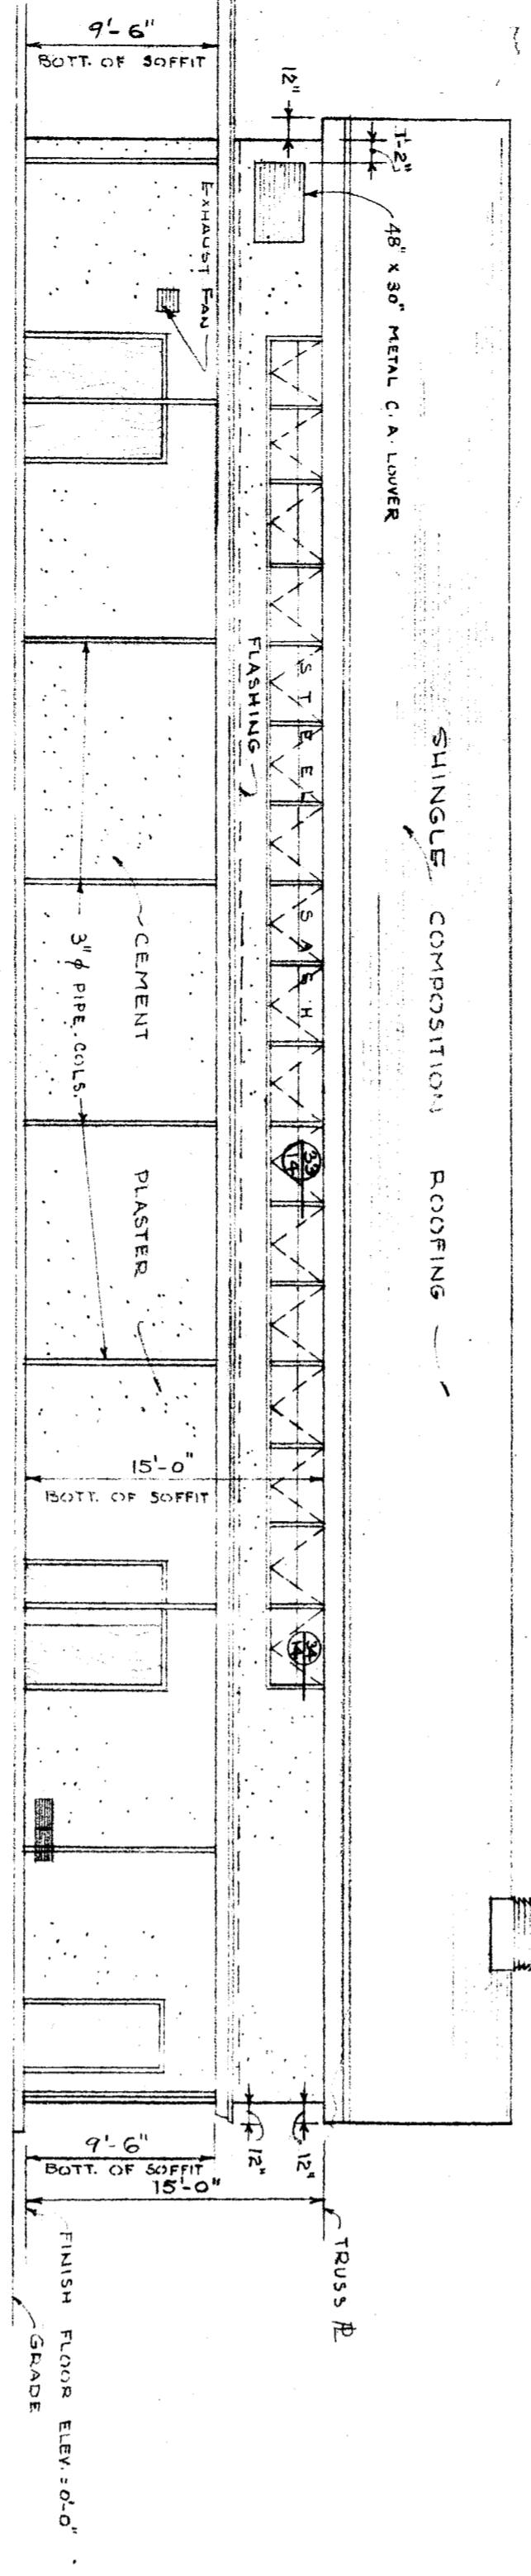


NORTH ELEVATION
UNIT A-1

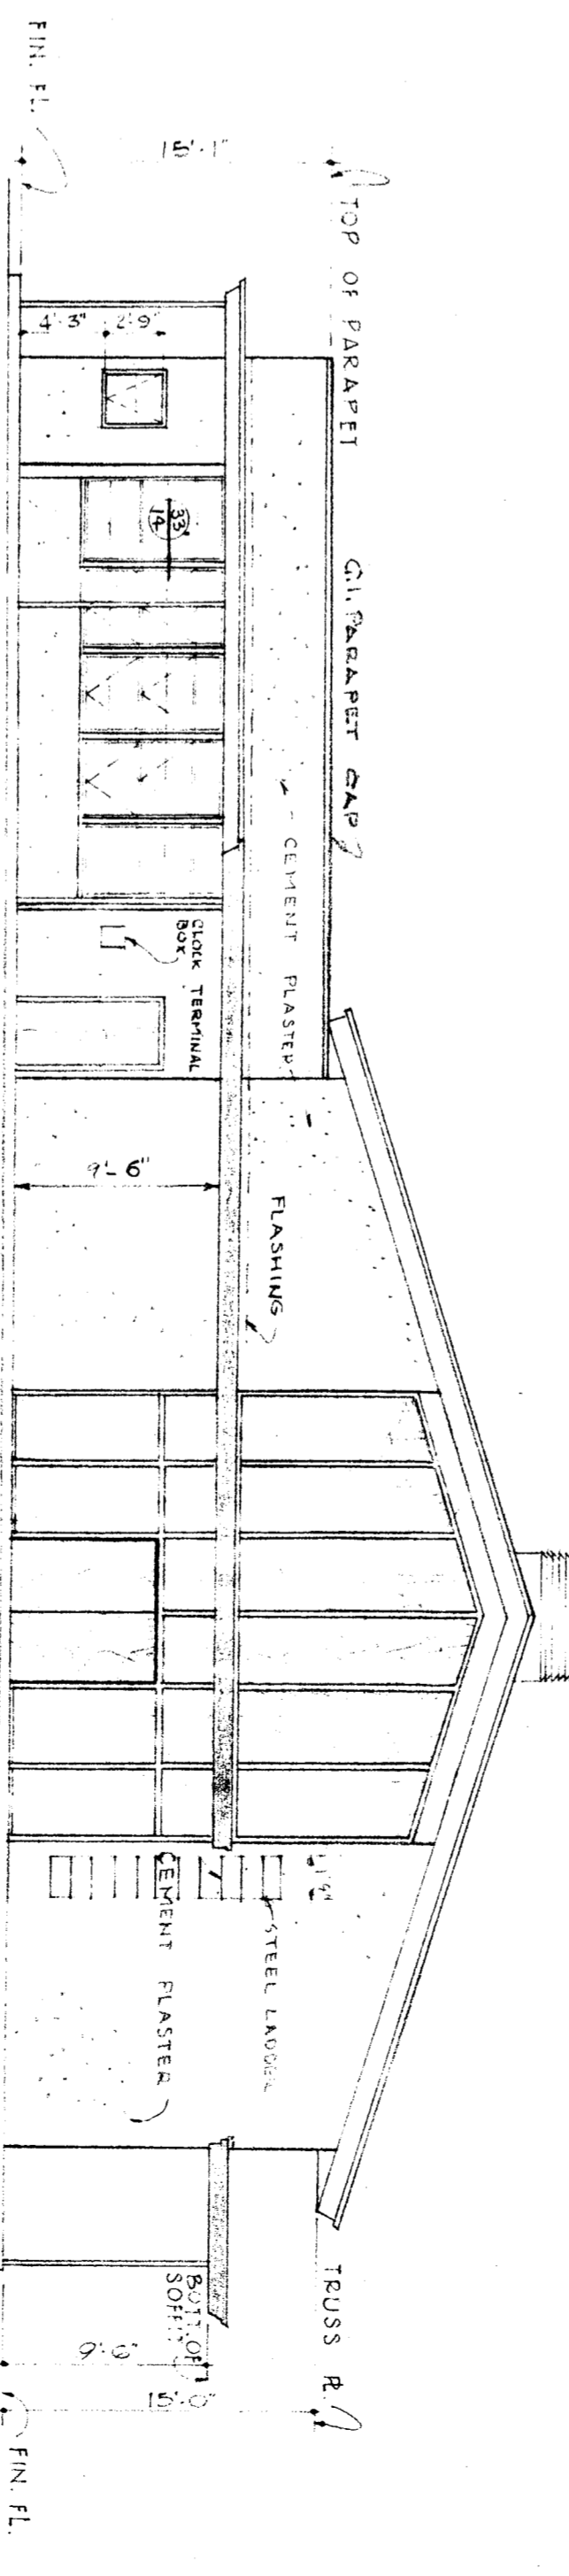


EAST ELEVATION
UNIT A-2

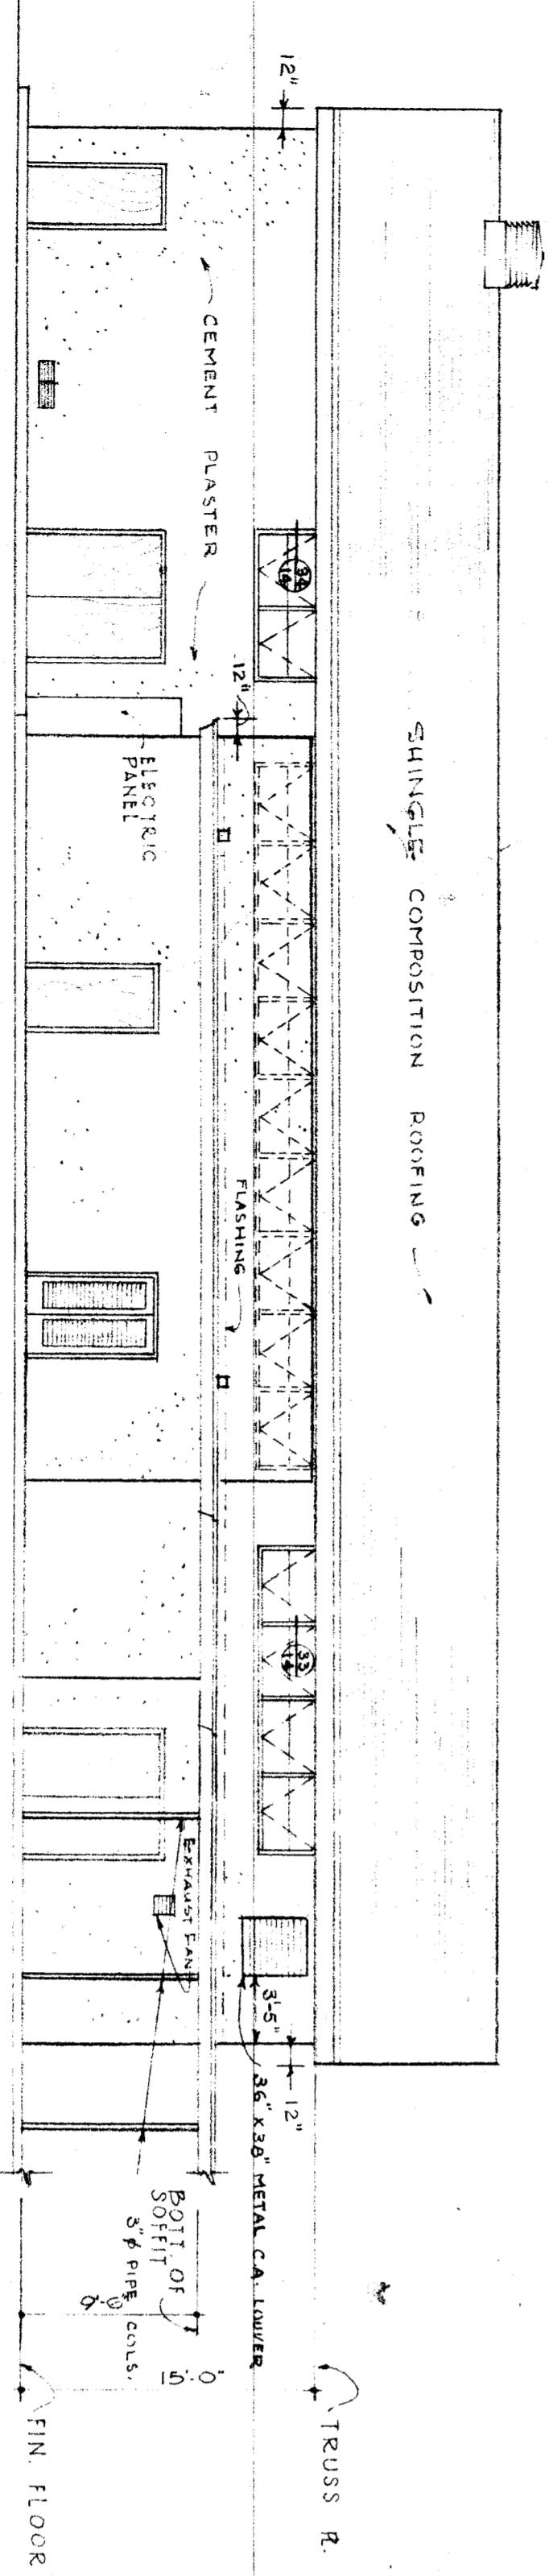


SOUTH ELEVATION
UNIT A-3

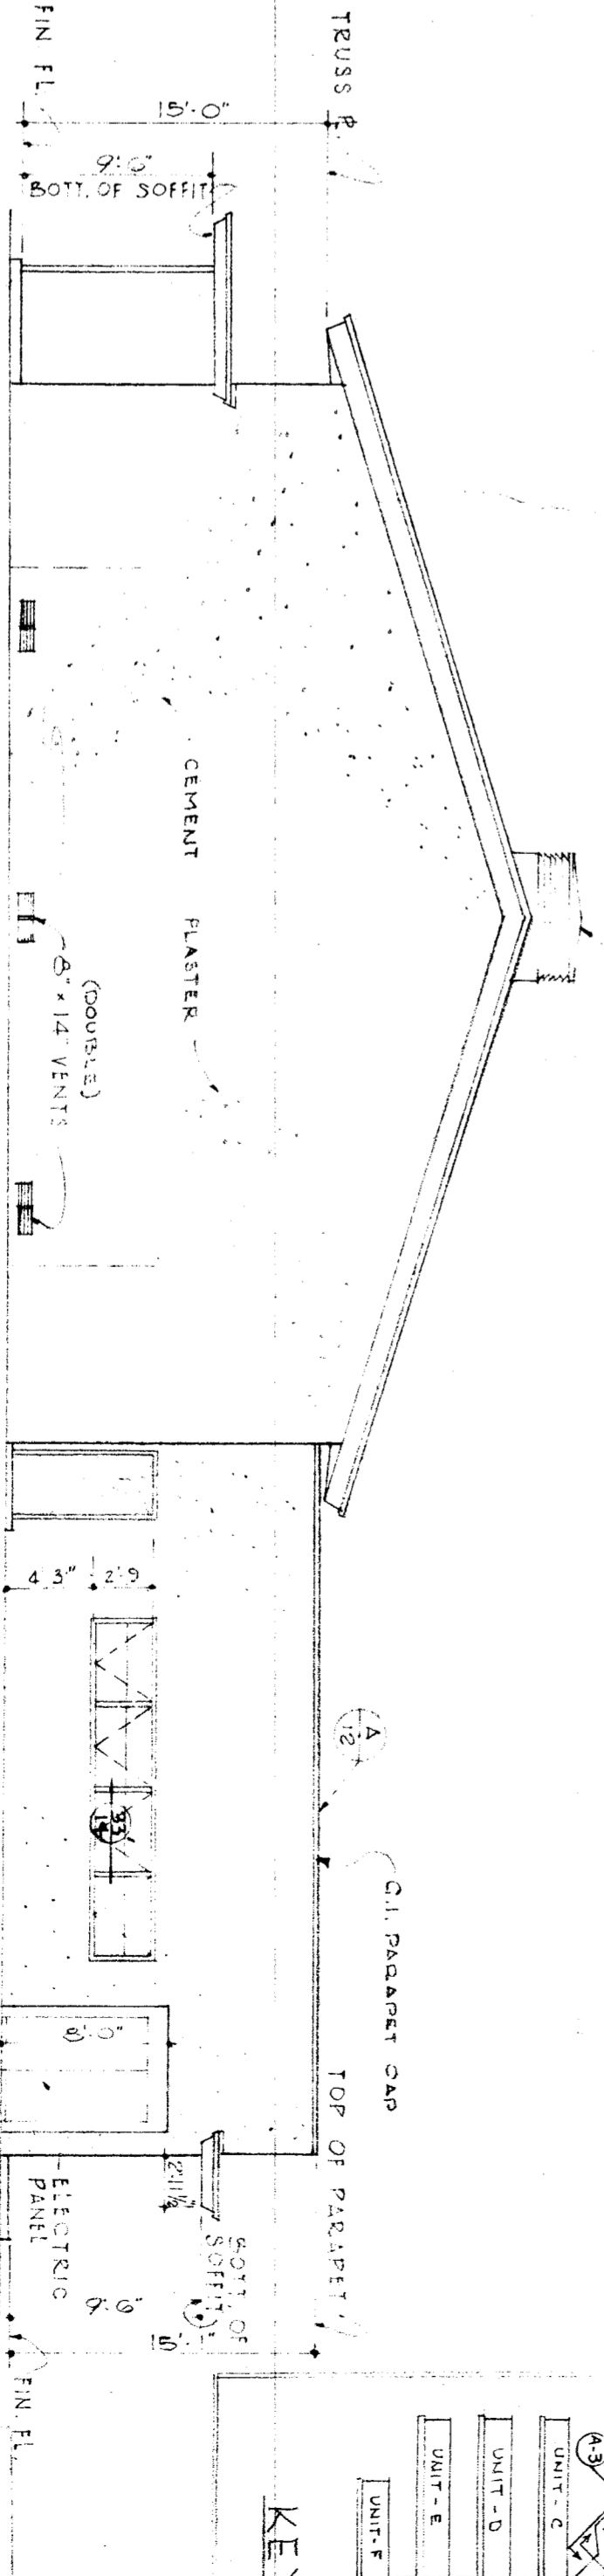

WEST ELEVATION
UNIT A-4

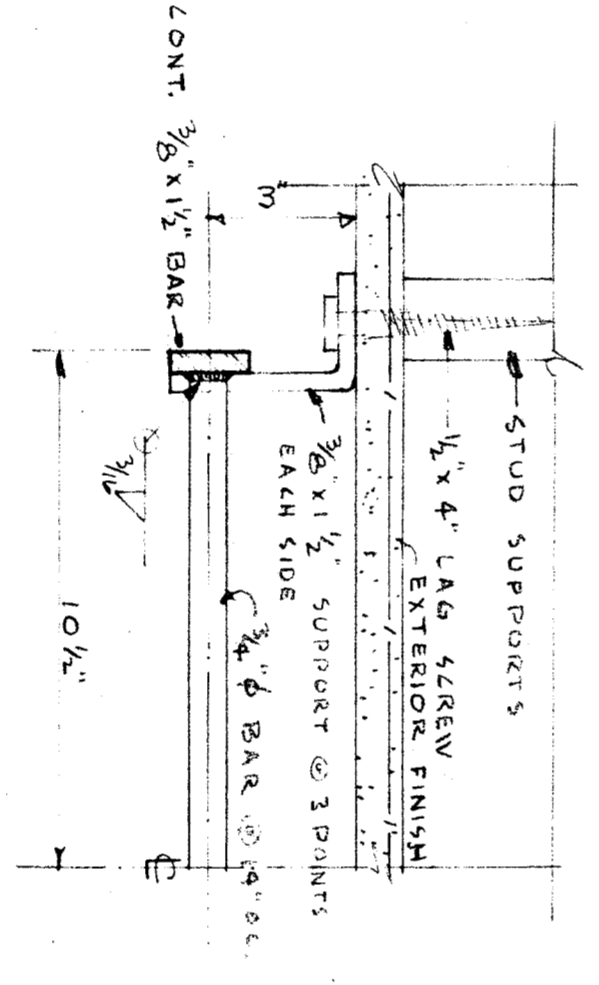

STEEL LADDER DETAIL
SCALE 3/16" = 1'-0"

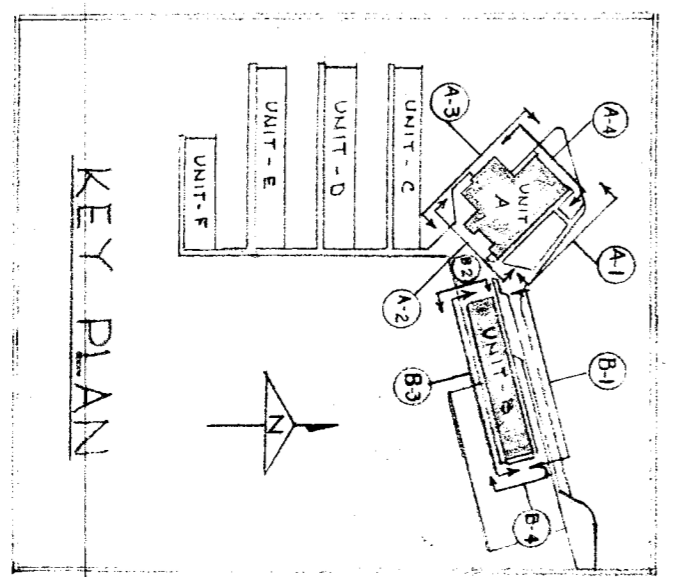

KEY PLAN

SCALE: 1/8" = 1'-0"

SINE DIVISION OF ARCHITECTURE
1100 N. 10TH ST.
DENVER, CO. 80202
ARCHITECTS
WILLIAM MITCHELL & PARTNERS
1200 N. 10TH ST.
DENVER, CO. 80202

EXTENSION ELEVATIONS
JOHN C. FLEMING
PAUL R. FLEMING
JOHN C. FLEMING ARCHITECTS
1200 N. 10TH ST.
DENVER, CO. 80202

DATE: 10.6.51
CHECKED BY: JCF
SHEET NO. 39