

- SHEET NOTES -

- 1 (2) 8'x4' MARKER BOARDS
- 2 EXIT TACTILE SIGN PER DETAIL 10/AD (BY OWNER)
- 3 CLASSROOM ID & ISA SIGN PER DETAIL PER DETAIL 5 & 9/AD
- 4 FIRE EXTINGUISHER TOP OF BRACKET @ +48" A.F.F.
- 5 TYP MOD LINE
- 6 HVAC UNIT (LOCATION MAY VARY)
- 7 ELECTRICAL PANEL (LOCATION MAY VARY)
- 8 DOWNSPOUT (QUANTITY & LOCATION MAY VARY)
- 9 CARPET BY DISTRICT
- 10 FLOOR LIVE LOAD SIGN PER 1603A.3 2007 CBC REFER TO SHEET S6R FOR DETAILS
- 11 OPTIONAL TYPICAL RAMP REFER TO SHEET S6R FOR DETAILS

- GENERAL NOTES -

- 1. REFER TO SHEETS A2 & A2.1 FOR ADDITIONAL FLOOR PLAN CONFIGURATIONS
- 2. INTERIOR WALLS MAY OCCUR THROUGHOUT BUILDING REFER TO SHEET S5A FOR ATTACHMENTS.
- 3. PANIC HARDWARE IS REQUIRED TO BE INSTALLED WHEN THE CONFIGURATION OF ANY ROOM PROVIDES AN OCCUPANT LOAD OF 50 OR GREATER CBC 1008.1.9
- 4. IF OCCUPANCY LOAD EXCEEDS 50 PROVIDE A SECOND EXIT DOOR PER CBC TABLE 1015.1
- 5. PROVIDE OCCUPANT LOAD SIGN (BY OWNER) CAPACITY POSTING PER CBC SECTION 1004.3 TITLE 19 C.C.R. SECTION 3.3.0. THIS ROOM SHALL BE POSTED WITH A DURABLE SIGN NEAR THE MAIN EXIT FROM THE ROOM.

- BUILDING SIZE SCHEDULE -

BUILDING	32'-0" MODULES	OVERALL SIZE
30' x 32'	3	30'-1/2"
40' x 32'	4	40'-3/4"
50' x 32'	5	50'-1"
60' x 32'	6	60'-1 1/4"
70' x 32'	7	70'-1 1/2"
80' x 32'	8	80'-1 3/4"
90' x 32'	9	90'-2"
100' x 32'	10	100'-2 1/4"
110' x 32'	11	110'-2 1/2"
120' x 32'	12	120'-2 3/4"



SYMBOL SCHEDULE

- # DOOR (REFER TO SHEET A3 FOR TYPES)
- X DOOR HARDWARE TYPE REFER TO DOOR HARDWARE SCHEDULE
- A WINDOW (REFER TO SHEET A3 FOR TYPES)

DOOR HARDWARE SCHEDULE

A	EXTERIOR DOOR LOCKSET W/ LEVER RHODES SCHLAGE D70PD
B	EXTERIOR DOOR PANIC BAR W/ PULL ON EXTERIOR VON DUPRIN 22Lx230NL (WHEN REQUIRED)

Exterior Door
 A) Hinges: Hager 4-1/2x4-1/2 butts, BB1279 US26D, 1-1/2 pair each door with set screw in barrel and ball bearing design
 C) Closer: Norton 8500DA or 8500BF series, LCN 1460 Del series or equal. (5 lbs. max. pressure) (15 lbs. max at fire doors.)
 D) Weatherstripping: All exterior doors shall be weatherstripped with Pemko 299D, Ultra WS007, at door jambs and head or equal.
 E) Threshold: Threshold shall be Pemko 271 AV 5" aluminum with Pemko 216 AV Ultra TH042 door bottom.

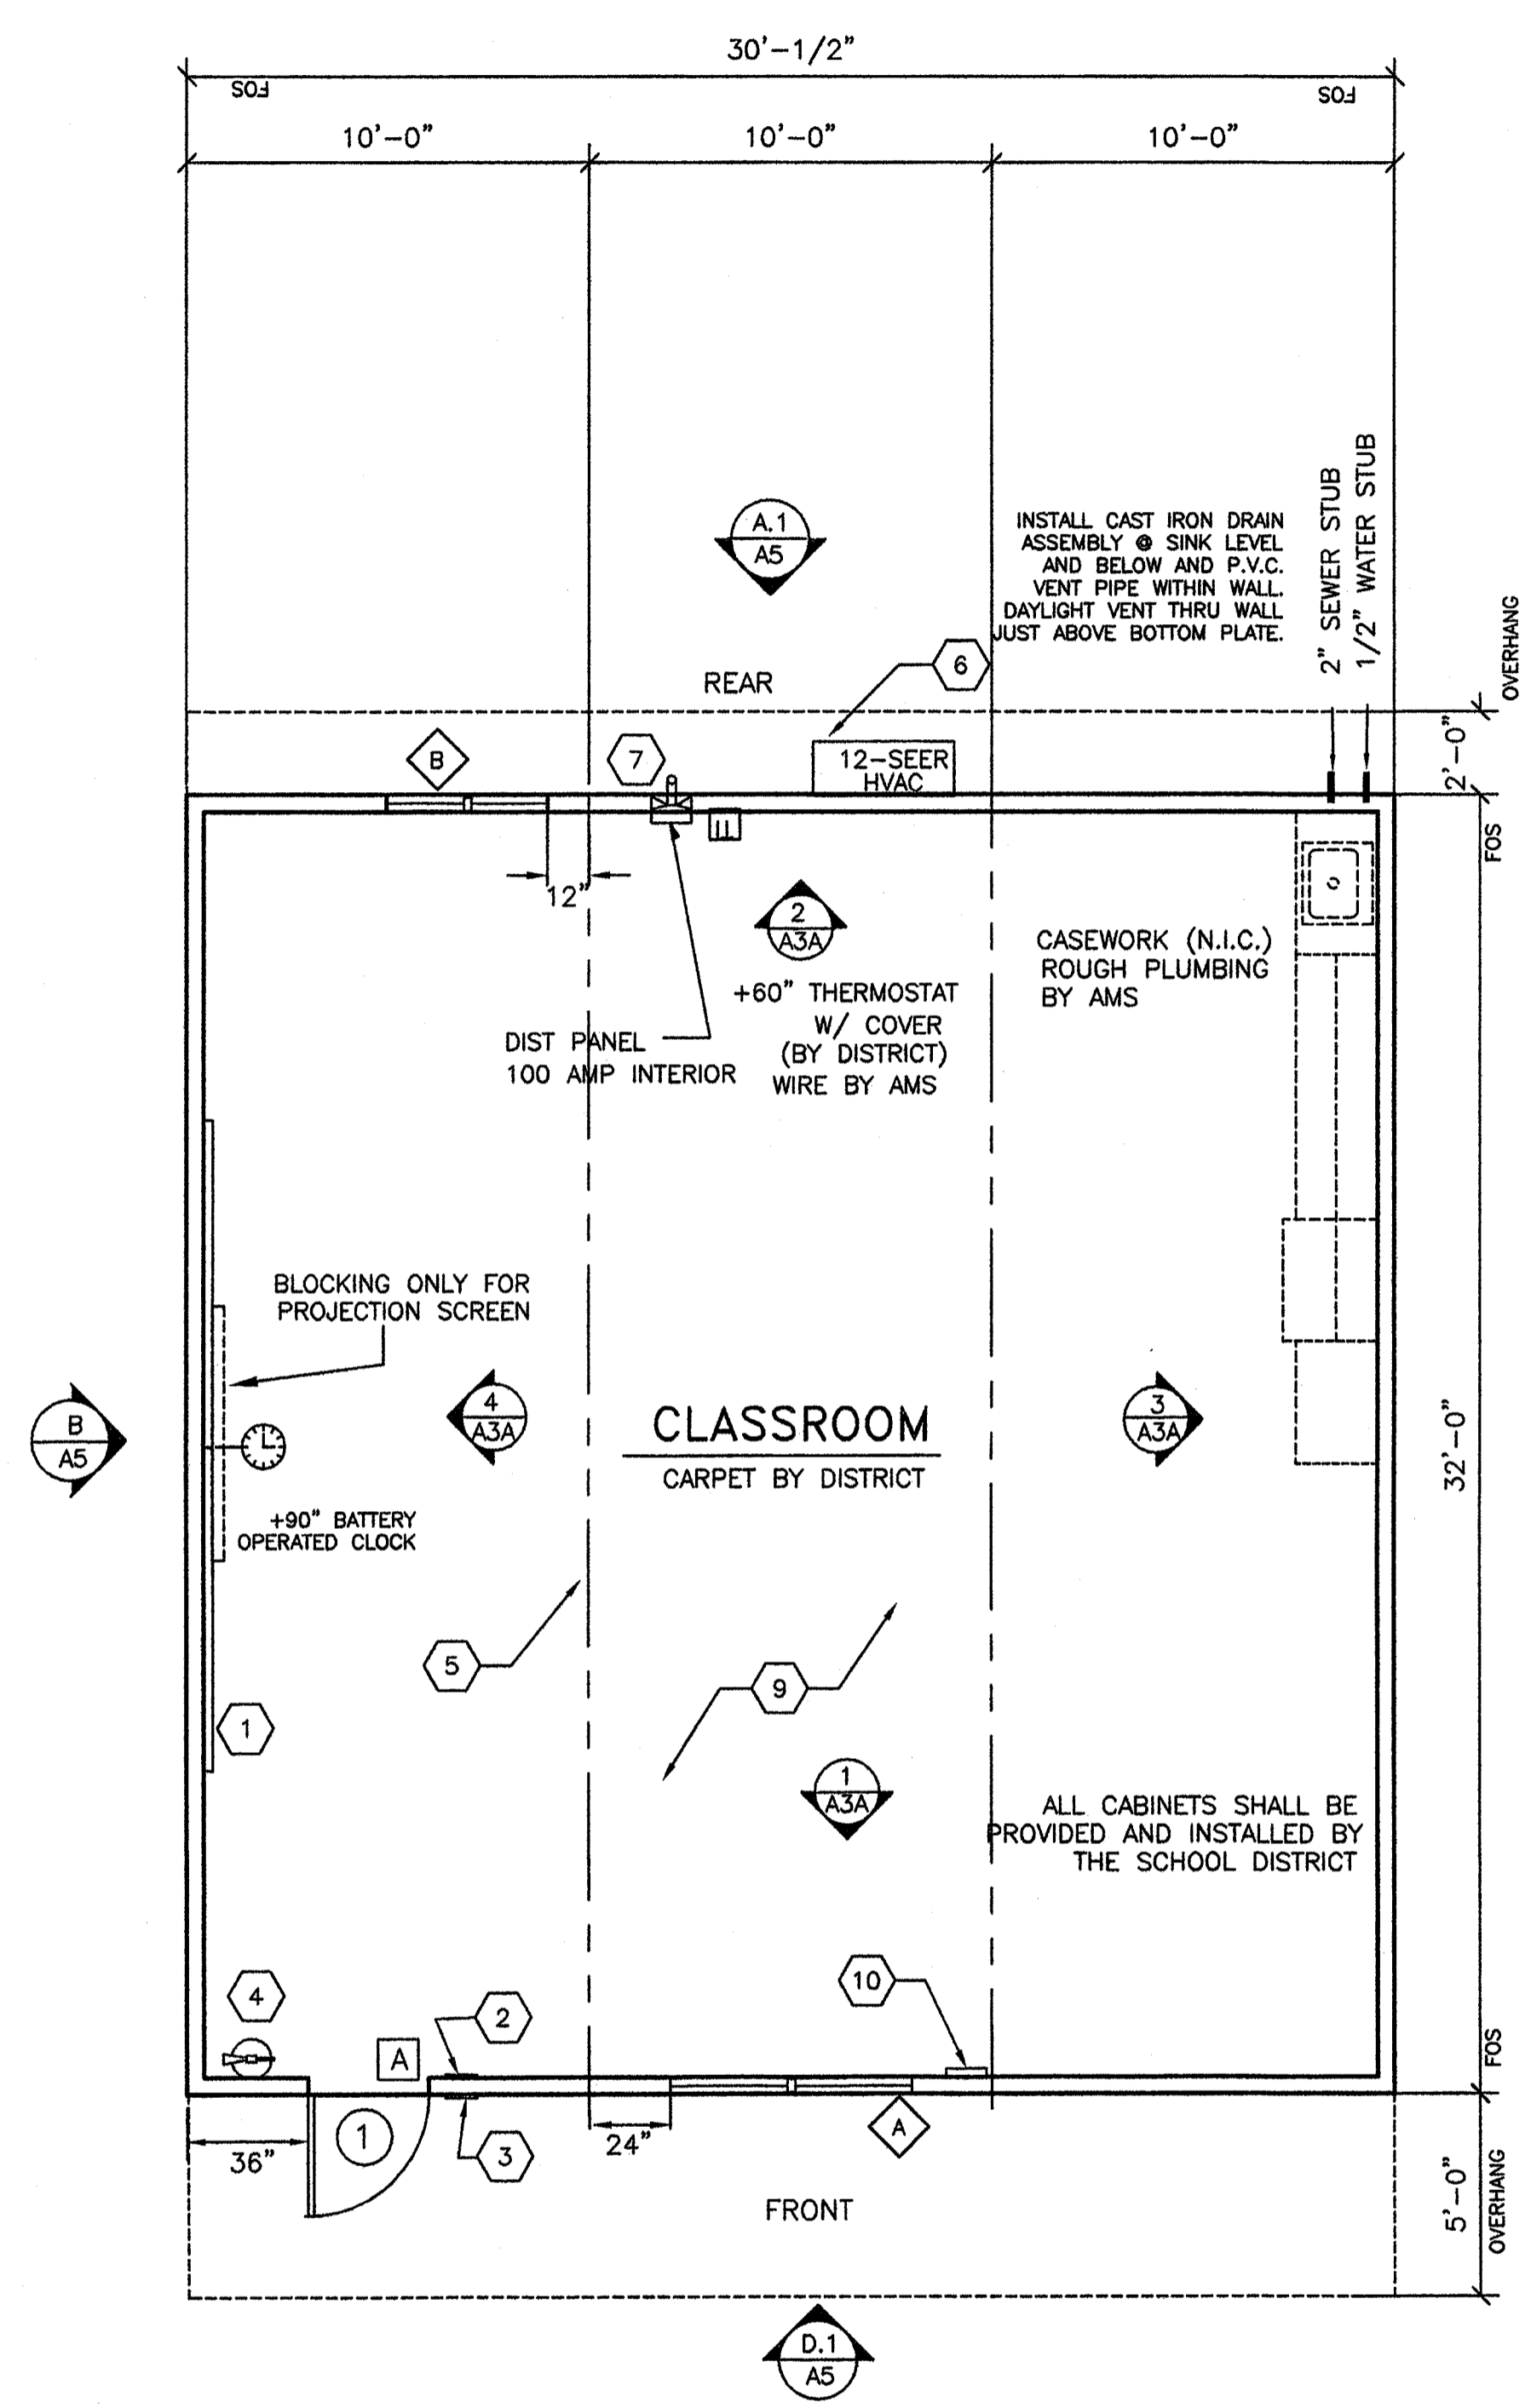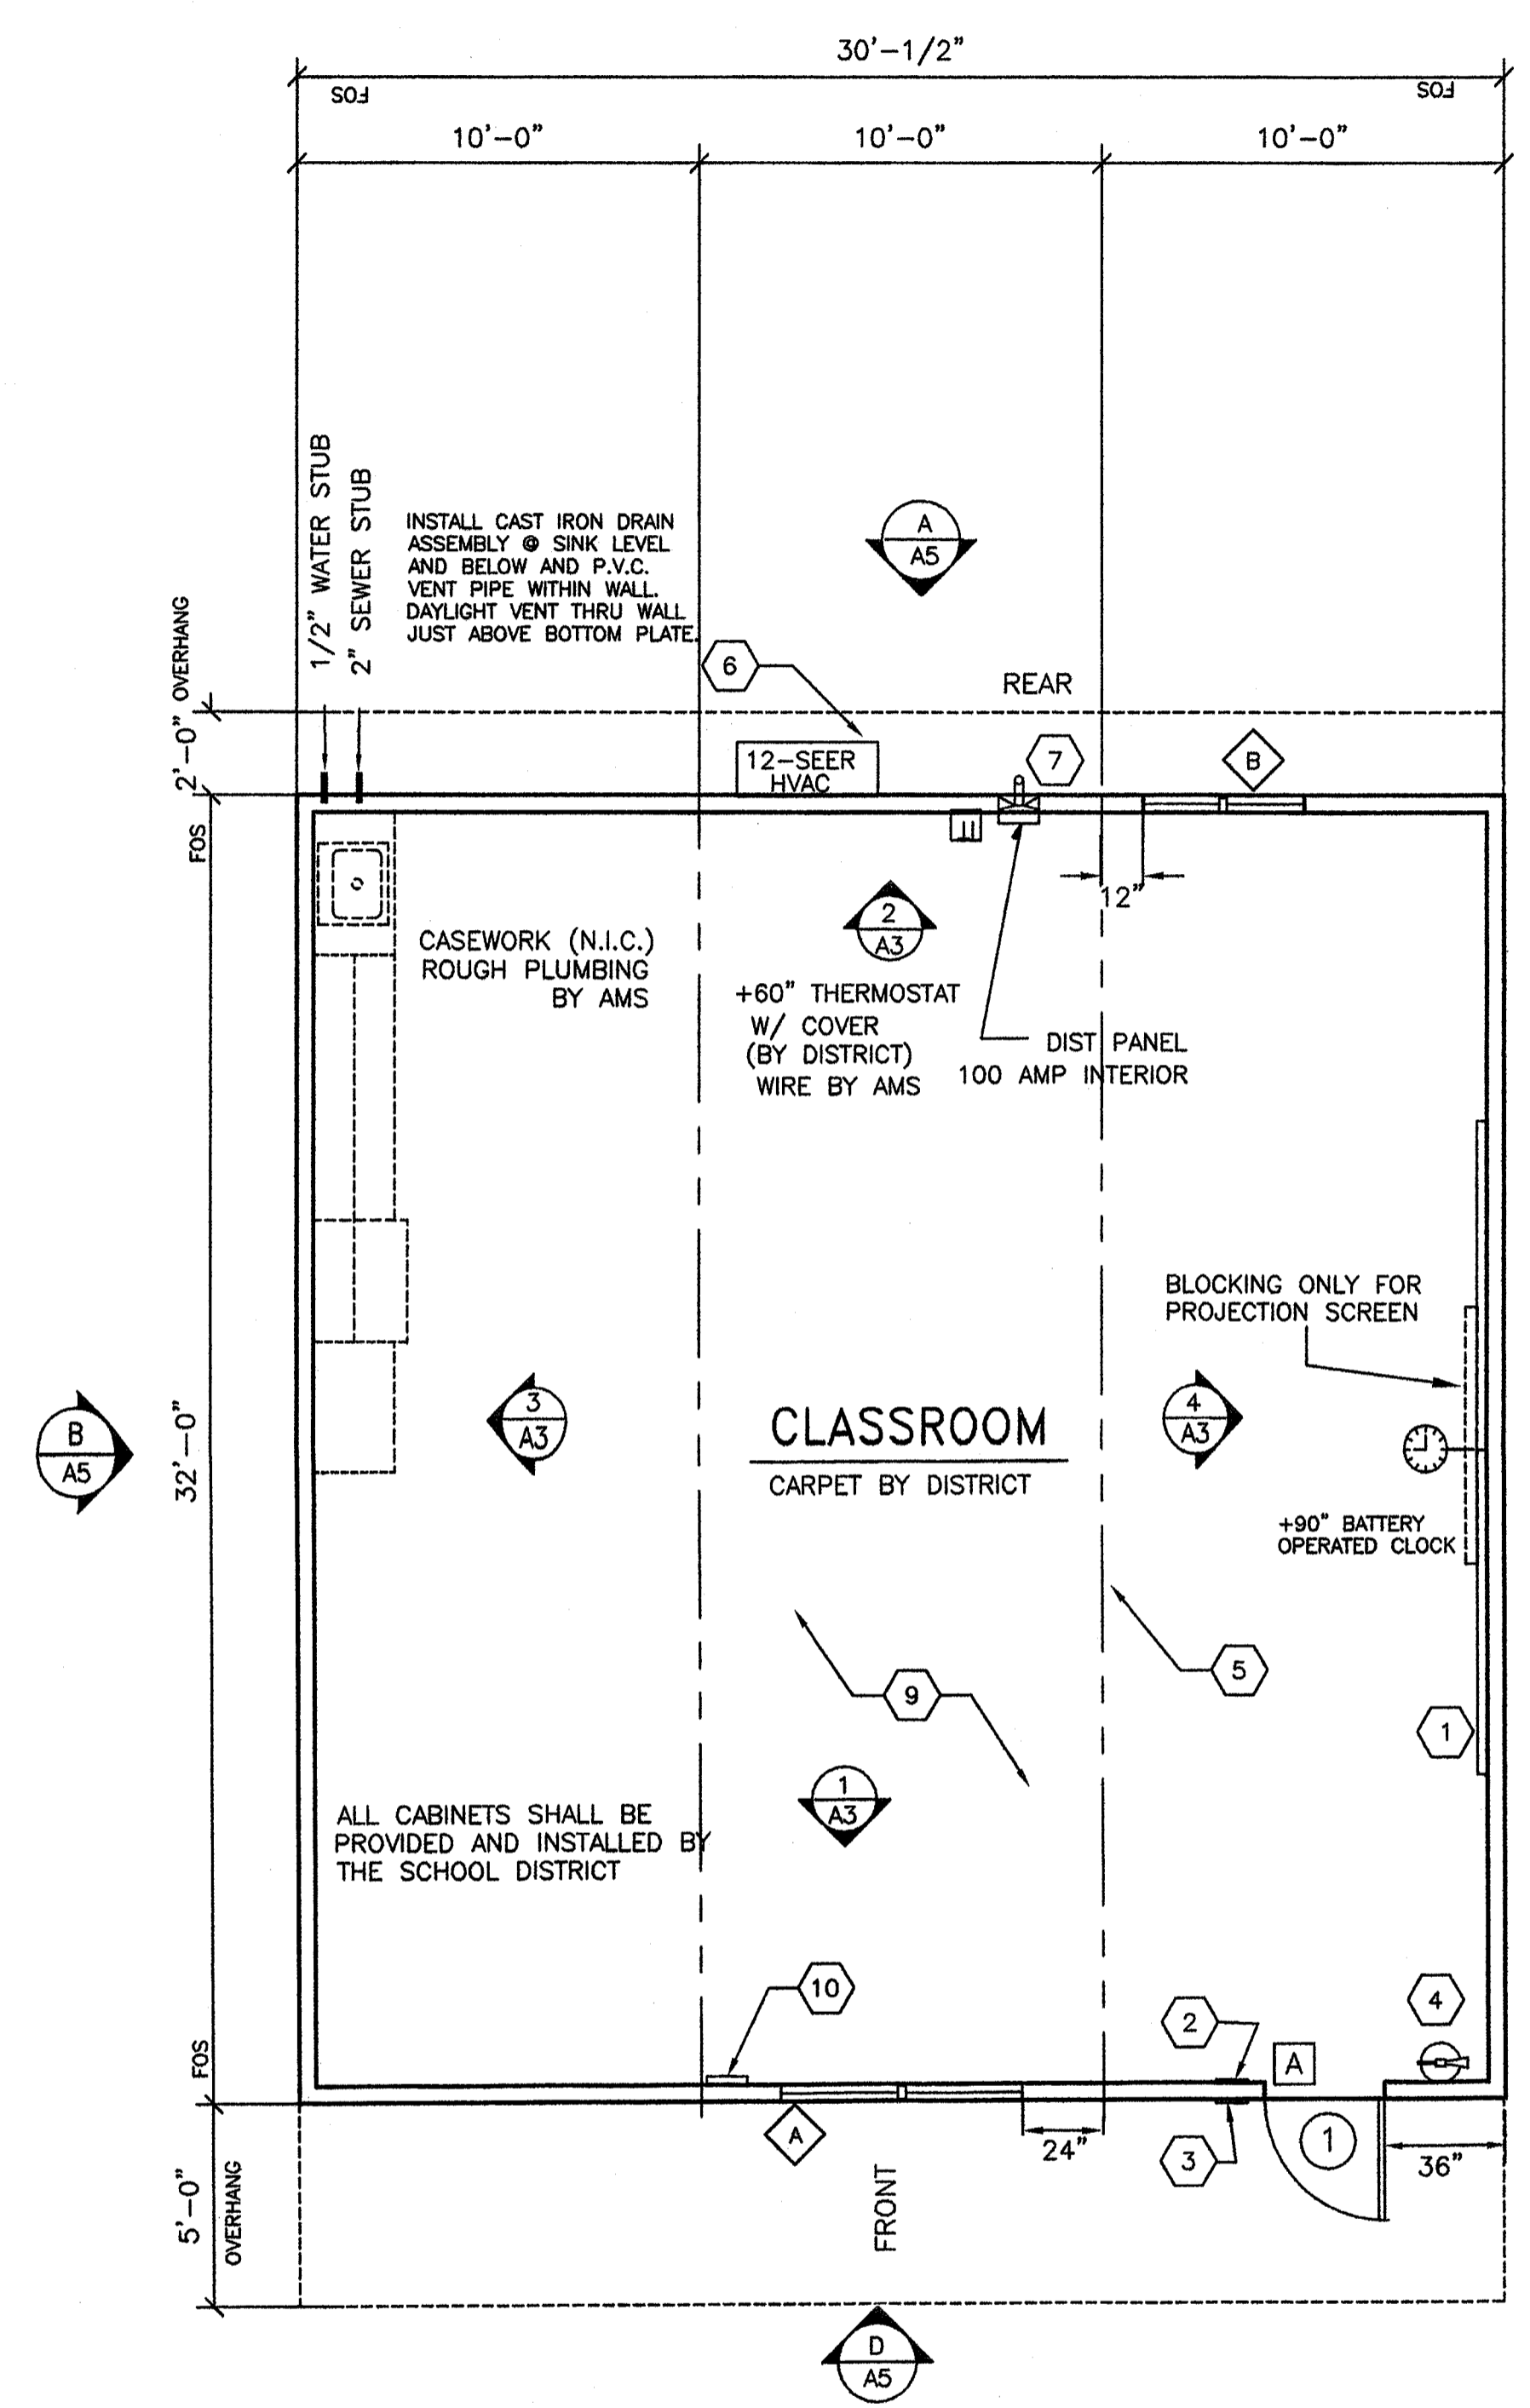

BASED PC 02-109701

REVISIONS

NO	DATE	DESCRIPTION

DATE: 07/01/09
 SCALE: NOTED
 DRAWN BY: MP
 SERIAL NO.:

CUSTOMER:
 BAKERSFIELD CITY SCHOOL DISTRICT
 FREMONT ELEMENTARY SCHOOL

2 1/2:12 PITCHED ROOF 30' x 32' RELOCATABLE BUILDINGS
 TYPICAL FLOOR PLAN

AMS
 American Modular Systems Inc.
 787 Spreckels Ave. Manteca, CA 95336
 (209)825-1921 Fax (209)826-7018
 americanmodular.com

APPROVALS:

PROJECT No. **A1**

IDENTIFICATION STAMP
 DIV. OF THE STATE ARCHITECT
 OFFICE OF REGULATION SERVICES

AC: FLS: SS:
 DATE: 5-13-09

THESE DRAWINGS AND SPECIFICATIONS ARE THE PROPERTY OF AMERICAN MODULAR SYSTEMS AND ARE NOT TO BE REPRODUCED, CHANGED OR COPIED IN ANY FORM OR MANNER, NOR ARE THEY TO BE ASSIGNED TO ANY THIRD PARTY WITHOUT THE WRITTEN AUTHORIZATION OF AMERICAN MODULAR SYSTEMS.