


DESCRIPTION:	DRAWING INDEX	
	SHEET NO.	DRAWING TITLE
	A-100	VICINITY PLAN / NOTES
	A-101	SITE PLAN
	A-110	ENLARGED FENCING PLANS
	A-200	ELEVATIONS
	A-300	DETAILS
	A-301	DETAILS
	A-302	DETAILS
	A-303	DETAILS, SPECS.
	A-400	GATE OPERATION SPEC.

APPROVAL STAMP

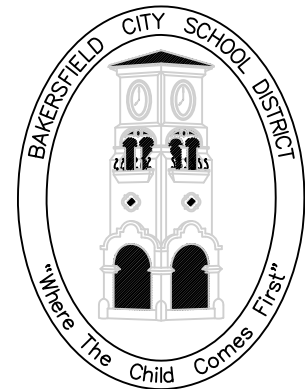

BAKERSFIELD CITY
SCHOOL DISTRICT

EDUCATION CENTER
1300 BAKER STREET
BAKERSFIELD, CA 93305
Ph: 661.631.4600
Fax: 661.325.1485

DEPARTMENT:

MAINTENANCE,
OPERATIONS &
FACILITIES

1801 PELIZ DRIVE
BAKERSFIELD, CA 93307
PHONE: (661) 681-3000
FAX: (661) 684-4926

PROJECT:

GATE AND
FENCING
REPLACEMENT

DRAWINGS FOR:

SPECIAL ED/
HEALTH SERV.

222 34th STREET
BAKERSFIELD, CA 93301

CONSULTANT:

PORTER &
ASSOC.

1707 EYE STREET, SUITE III
BAKERSFIELD, CA 93301

REV.
NO.:

TITLE:

1

SHEET TITLE:

VICINITY
PLAN

PROJECT NO.:


00000.00-41-DM

SHEET NO.:

A-100

RELEASE:

DATE: 4/16/24

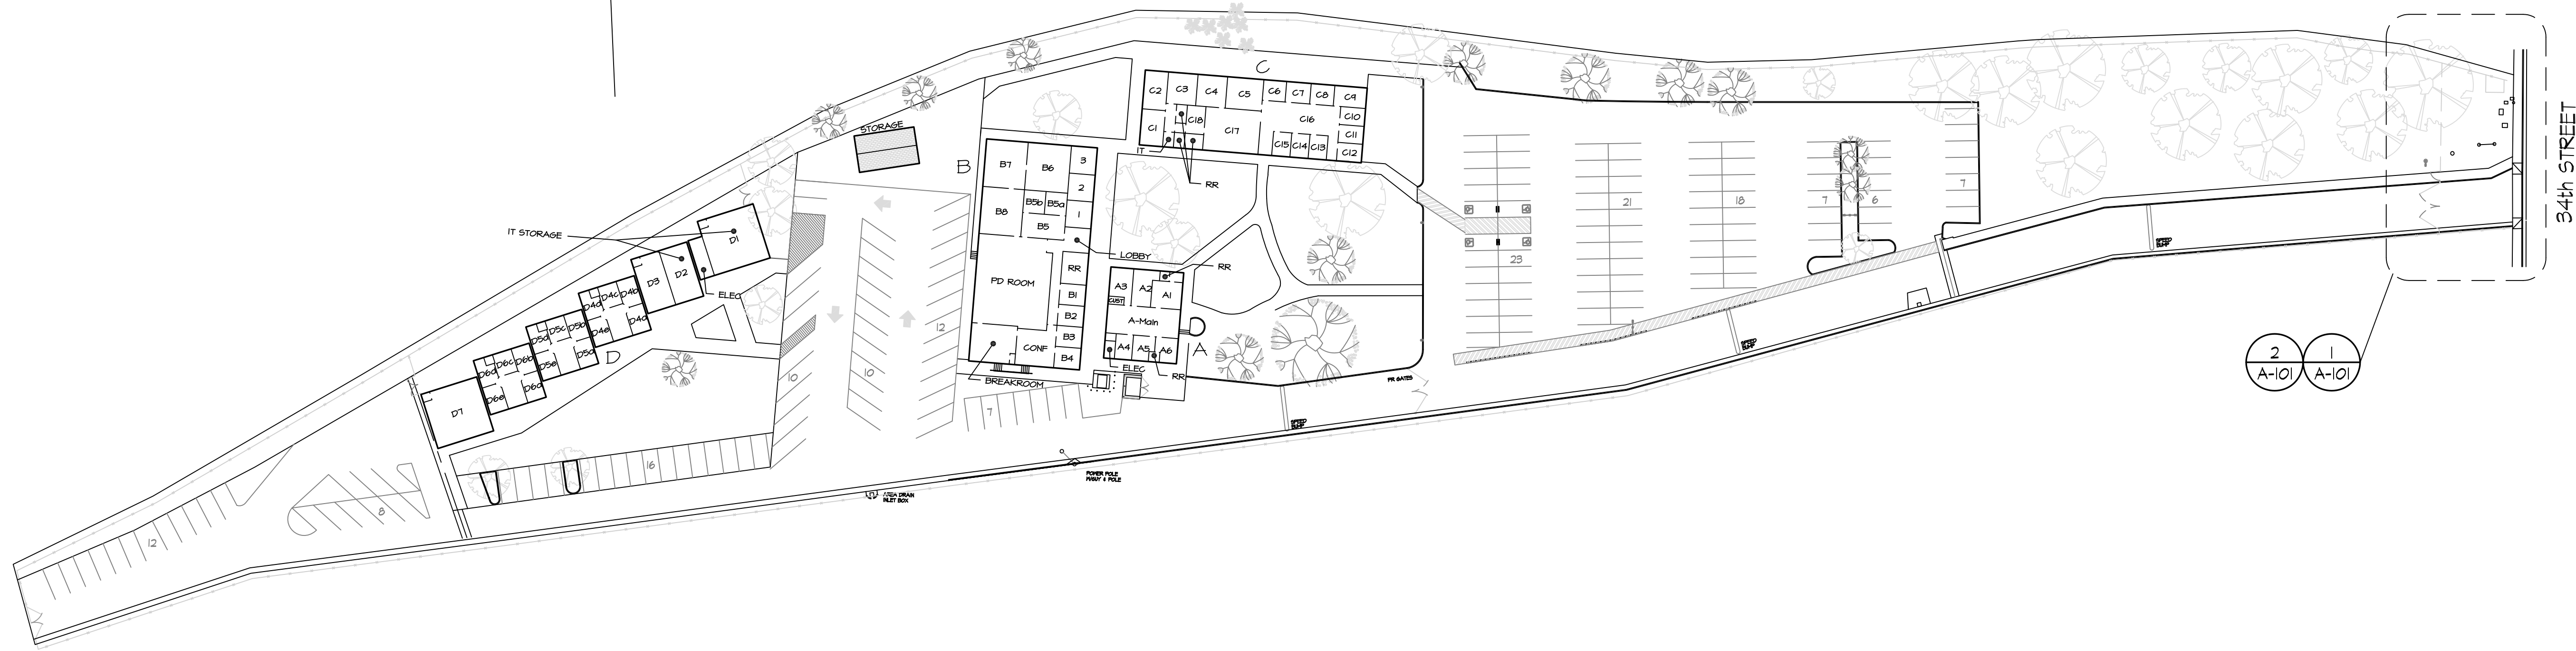

1
A-000

VICINITY PLAN