


DESCRIPTION:
 REPLACEMENT OF EXISTING CHAINLINK FENCING AND ENTRY GATES AT STREET FRONTAGE WITH NEW 8' STEEL FENCING.

DRAWING INDEX	
SHEET NO.	DRAWING TITLE
A-100	VICINITY PLAN / NOTES
A-101	SITE PLAN
A-110	ENLARGED FENCING PLANS
A-200	ELEVATIONS
A-300	DETAILS
A-301	DETAILS
A-302	DETAILS
A-303	DETAILS, SPECS.
A-400	GATE OPERATION SPEC.

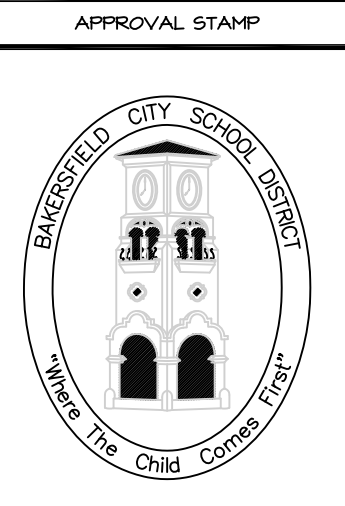

BAKERSFIELD CITY SCHOOL DISTRICT

EDUCATION CENTER
 1300 BAKER STREET
 BAKERSFIELD, CA 93305
 Ph: 661.831.4600
 Fax: 661.326.1485

DEPARTMENT:
 MAINTENANCE,
 OPERATIONS &
 FACILITIES
 1801 PELIZ DRIVE
 BAKERSFIELD, CA 93307
 PHONE: (661) 861-8888
 FAX: (661) 864-4926

PROJECT:
 GATE AND
 FENCING
 REPLACEMENT

DRAWINGS FOR:
 SPECIAL ED/
 HEALTH SERV.
 222 34th STREET
 BAKERSFIELD, CA 93301

CONSULTANT:
 PORTER &
 ASSOC.
 1707 EYE STREET, SUITE III
 BAKERSFIELD, CA 93301


REV. NO.:	TITLE:
1	

SHEET TITLE:
 VICINITY
 PLAN

PROJECT NO.:
 00000.00-41-DM

SHEET NO.:
 A-100

RELEASE:
 DATE: 4/16/24

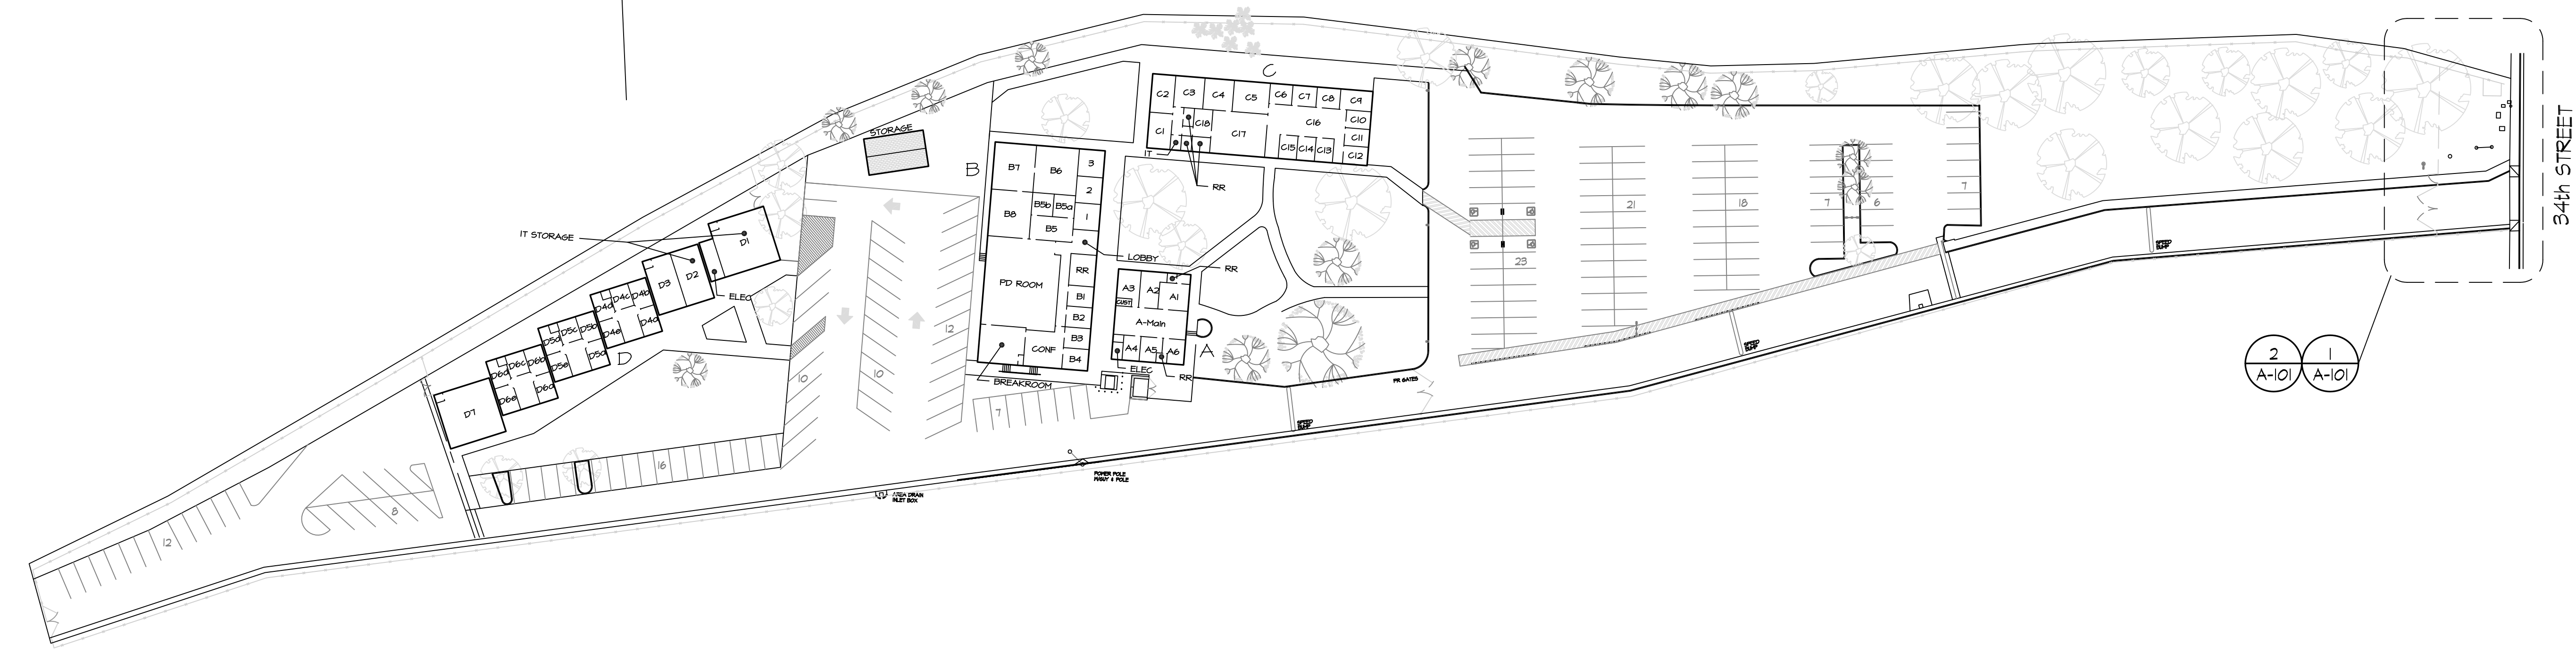

1
 A-000
VICINITY PLAN

