


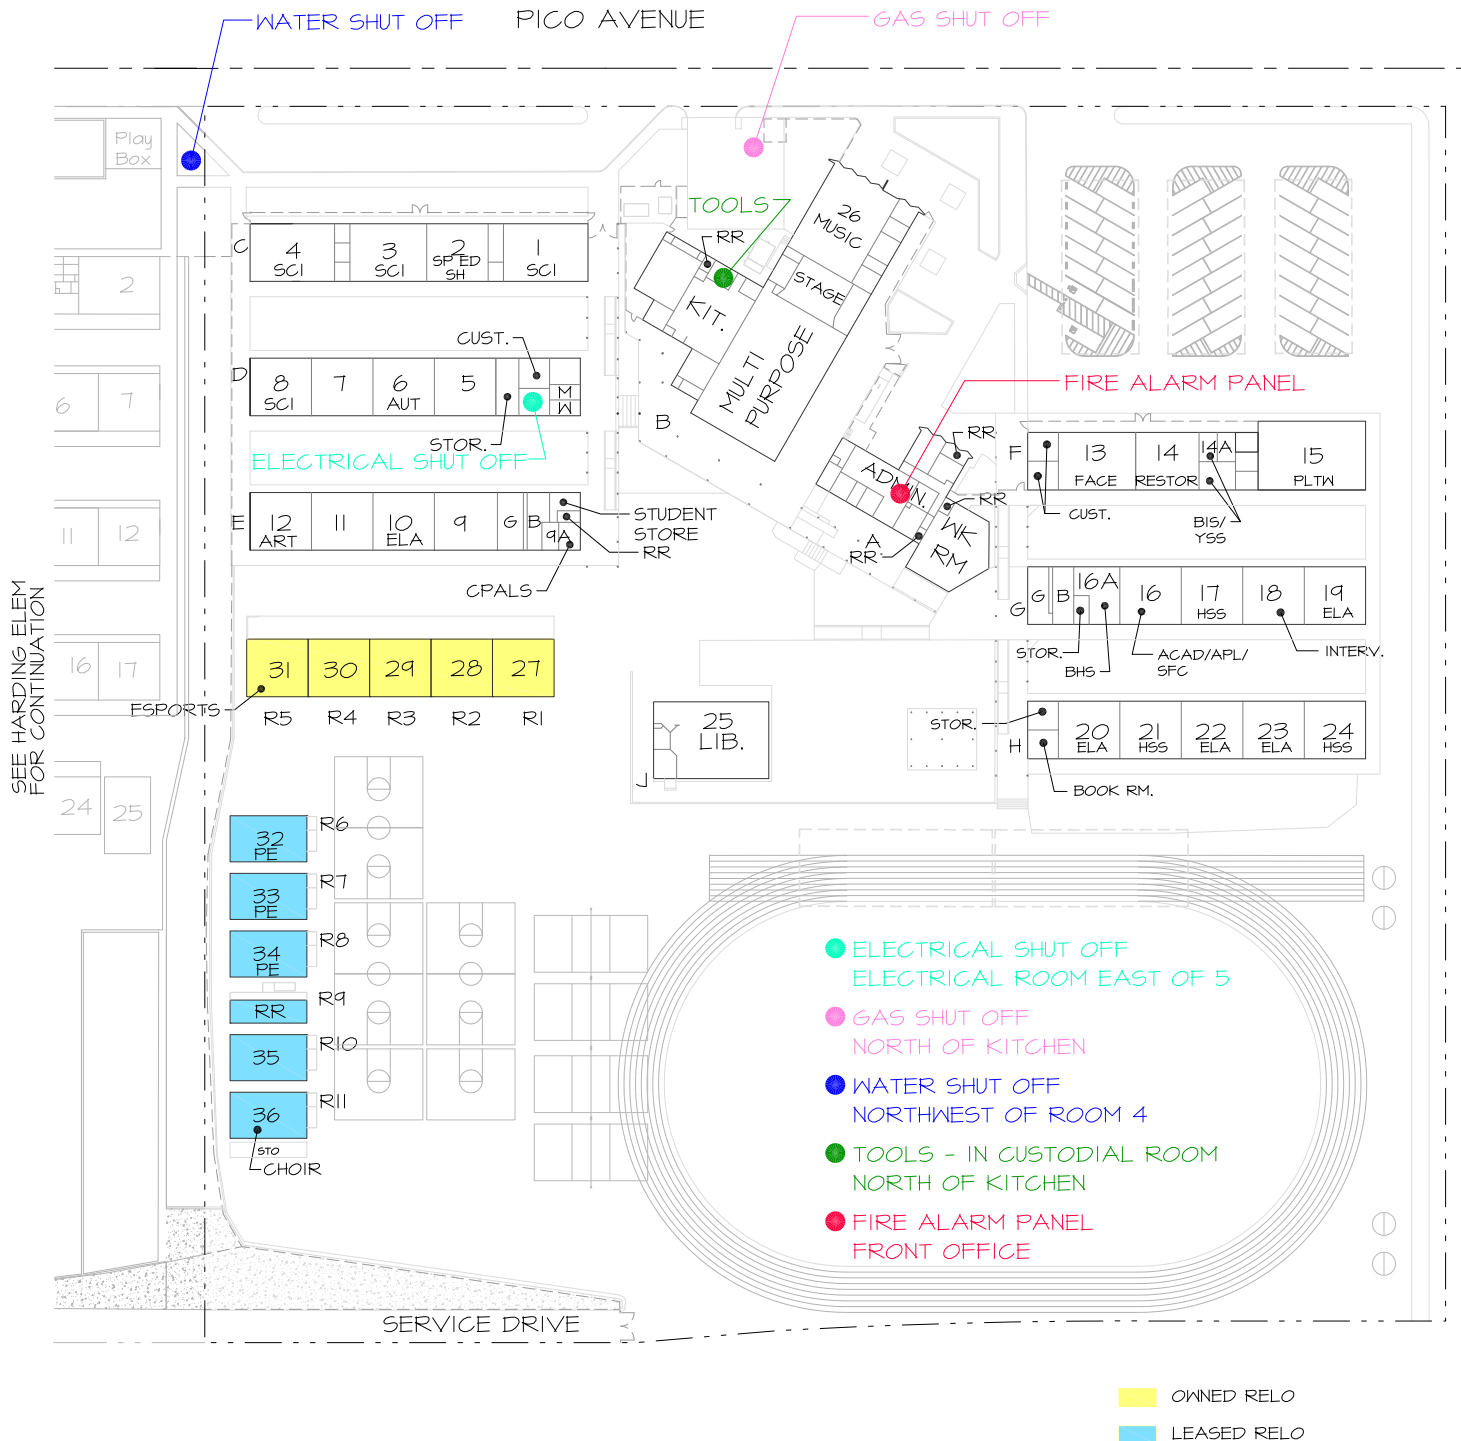

COMPTON JUNIOR HIGH SCHOOL
3211 PICO STREET
631-5230

AREA = 431,244 SQ. FT.
OR 9.9 ACRES



SITE PLAN

09-04-24

SCALE: 1"=100'