


SITE PLAN

8-28-24

DOWNTOWN ELEMENTARY
2021 M STREET
631-5920

AREA = 85,799 SQ. FT.
OR 1.96 ACRES

OWNED RELO
LEASED RELO

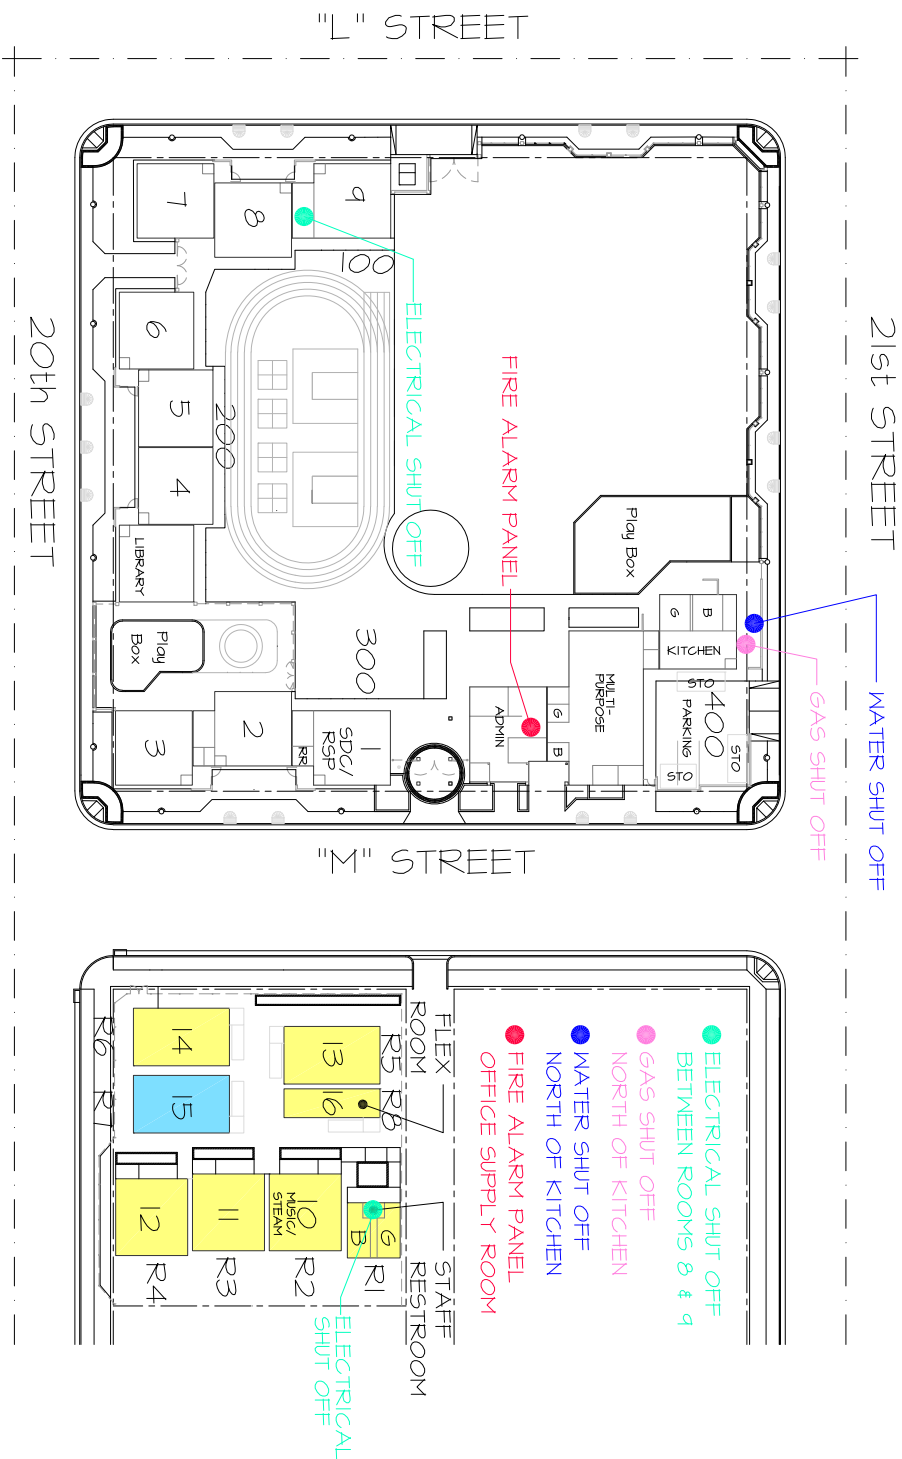

SCALE: 1"=80'