




EDUCATION CENTER
1300 BAKER STREET
631-4600

AREA = N/A SQ. FT.
OR N/A ACRES

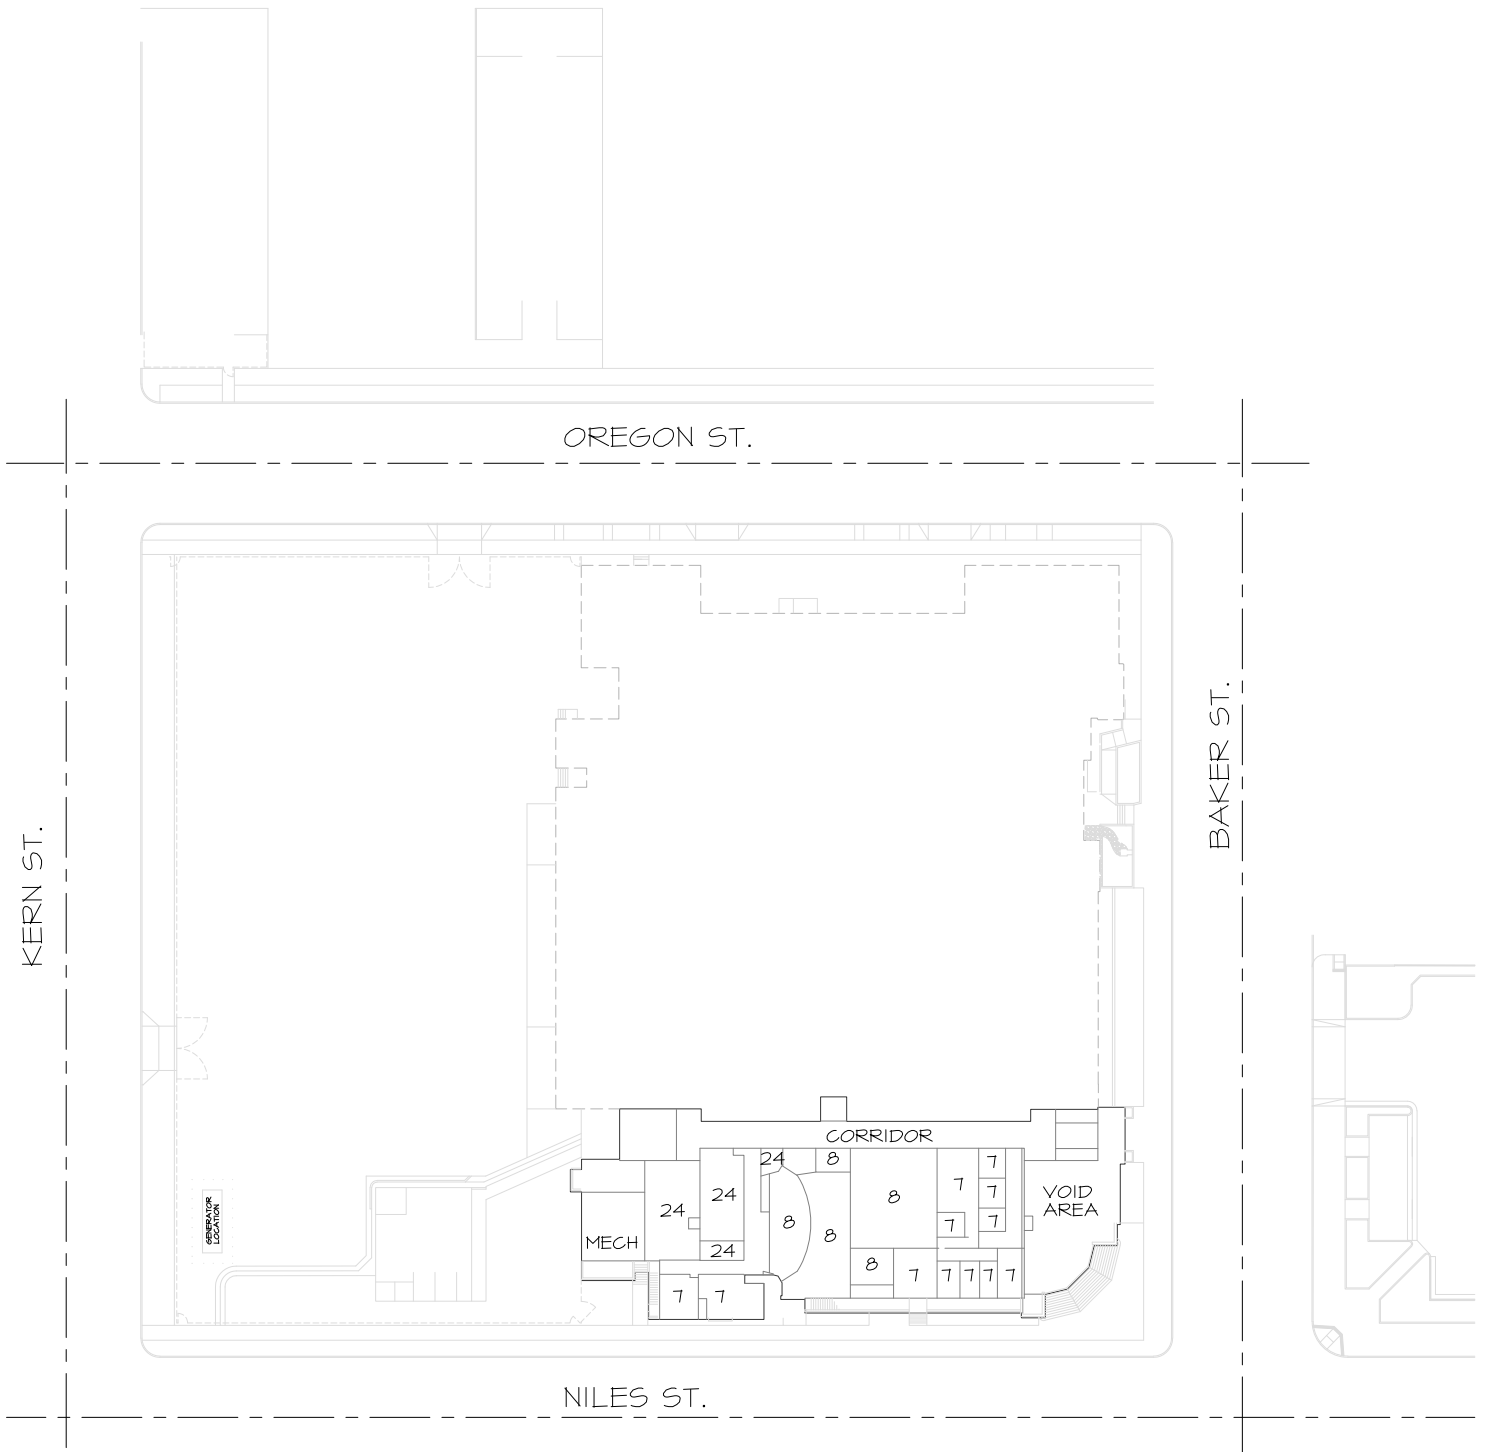

SITE PLAN - BASEMENT

09-06-24

SCALE: 1"=80'