


08-28-24

SITE PLAN

EVERGREEN ELEMENTARY
2600 ROSE MARIE
631-5930

AREA = 333,871 SQ. FT.
OR 7.66 ACRES

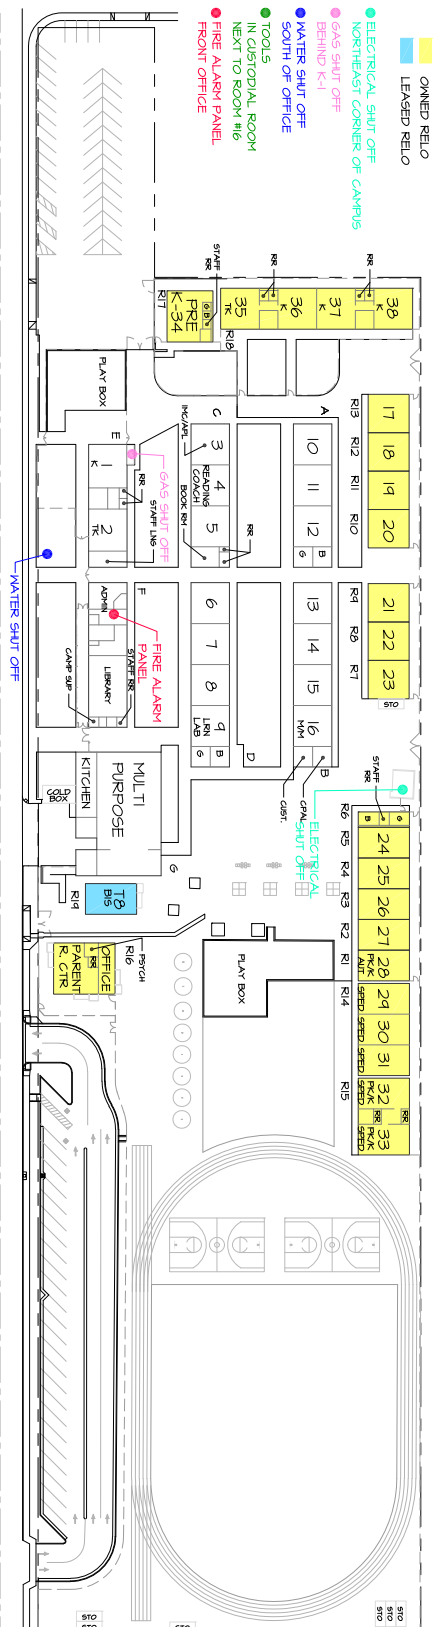

SCALE: 1"=150'