


4th STREET



McKINLEY ELEMENTARY
601 FOURTH STREET
631-5370

AREA = 486,696 SQ. FT.
OR 11.2 ACRES

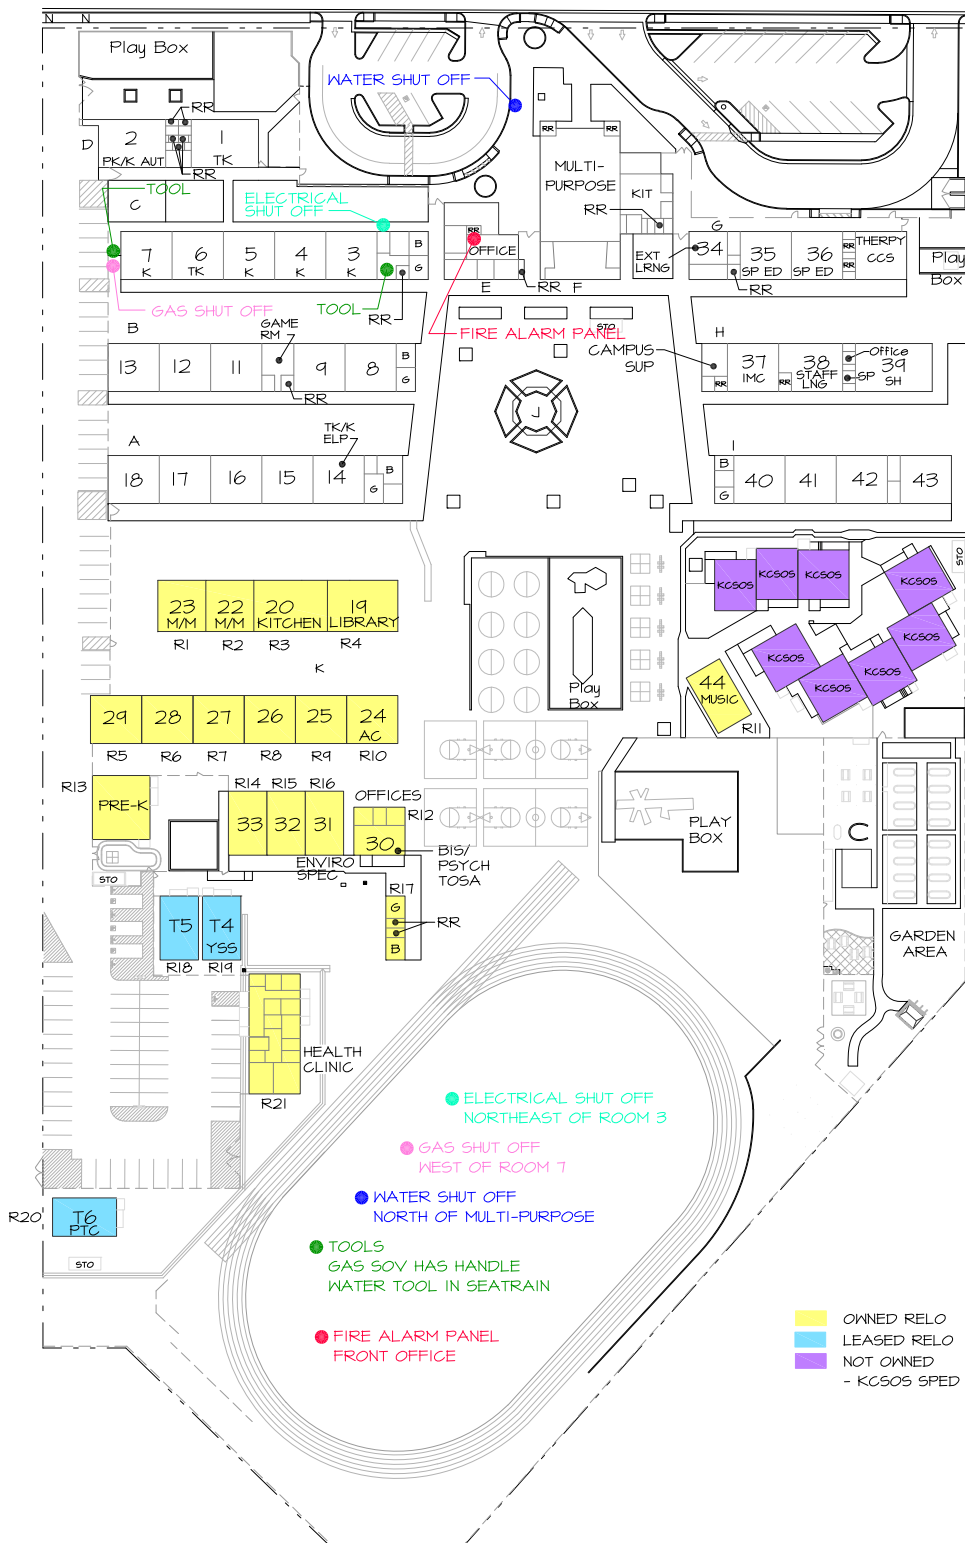

SITE PLAN

08-30-24

SCALE: 1"=120'