


SITE PLAN

09-10-24

AREA = 1,045,440 SQ. FT.
OR 24 ACRES

SCALE: 1"=150'

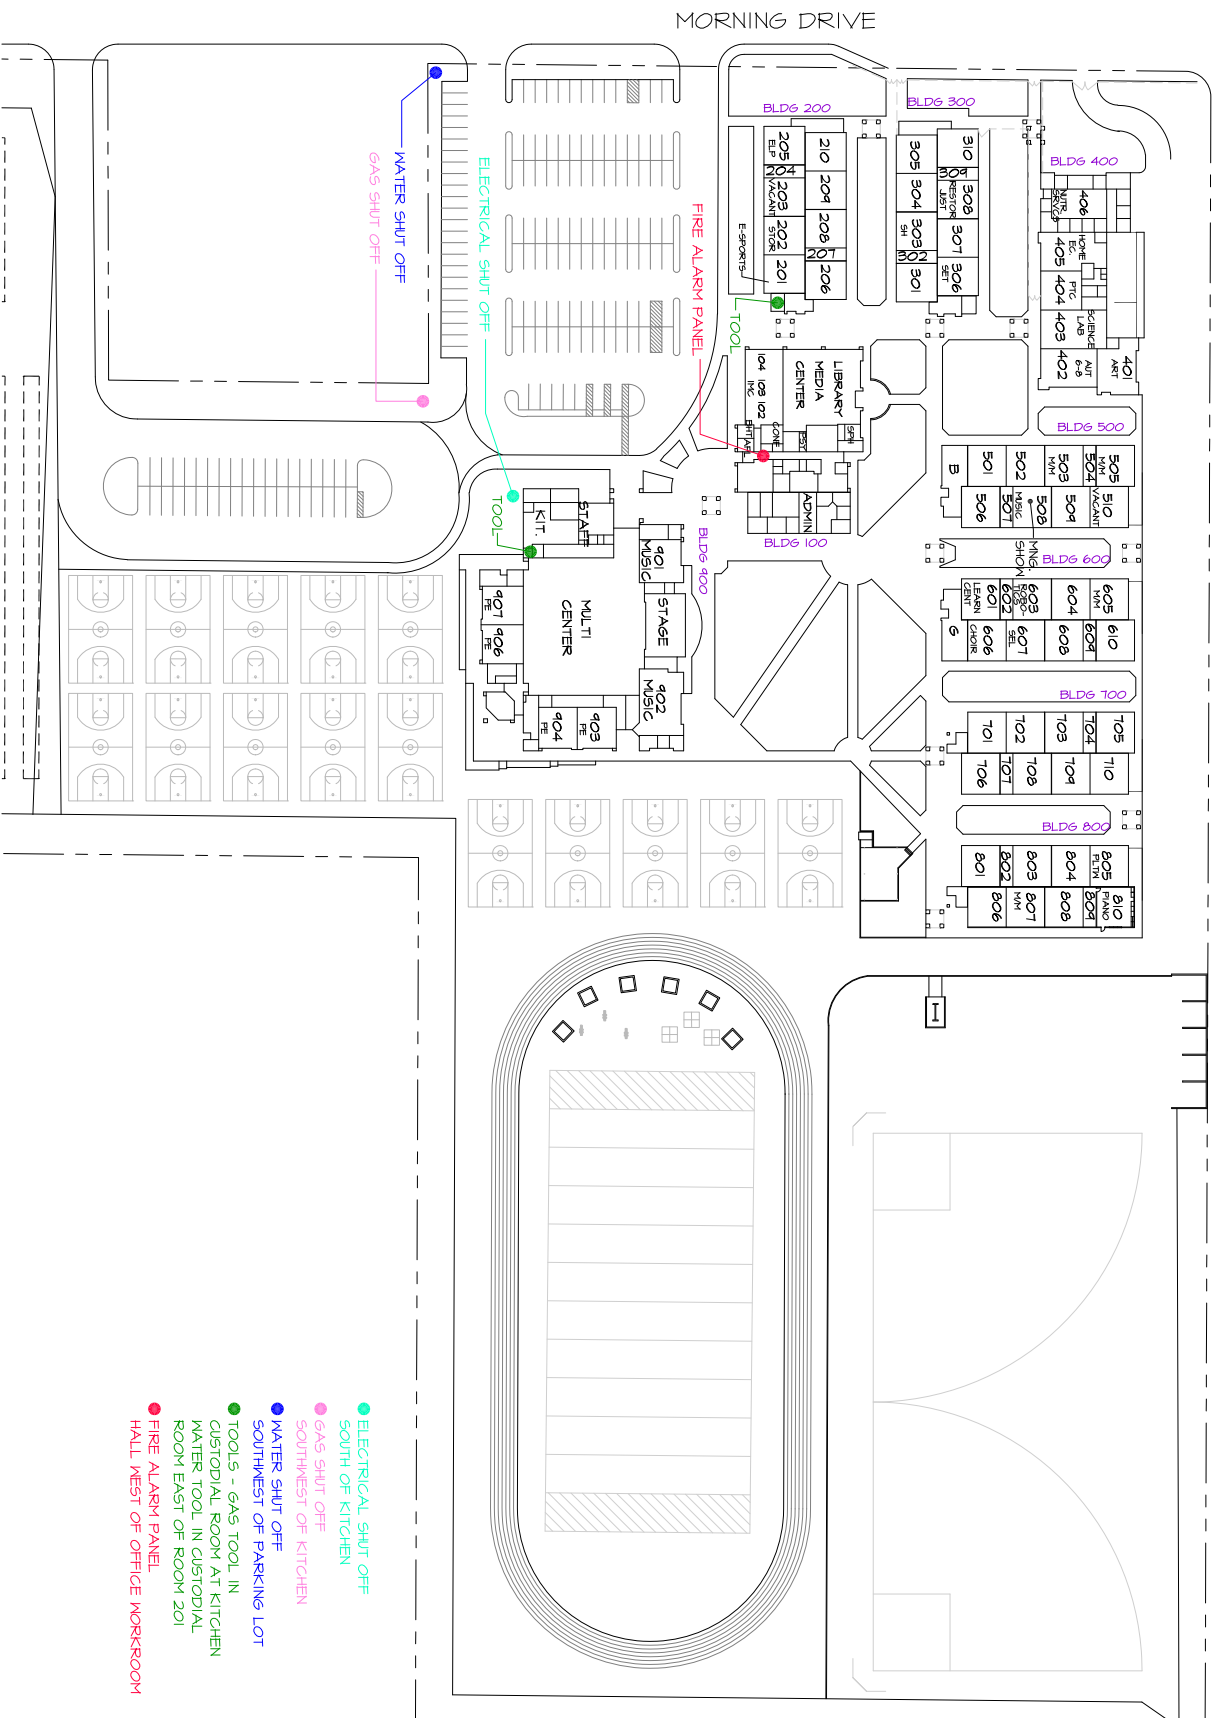

- ELECTRICAL SHUT OFF
SOUTH OF KITCHEN
- GAS SHUT OFF
SOUTHWEST OF KITCHEN
- WATER SHUT OFF
SOUTHWEST OF PARKING LOT
- TOOLS - GAS TOOL IN
CUSTODIAL ROOM AT KITCHEN
WATER TOOL IN CUSTODIAL
ROOM EAST OF ROOM 201
- FIRE ALARM PANEL
HALL WEST OF OFFICE WORKROOM