



BUILDING B
7629 SQ.FT.
4 EXITS - 34 OCCUPIANT
FULLY SPRINKLERED

CORRIDOR REQUIREMENTS
135 OCCUPIANTS
4 EXITS - 34 OCCUPIANT
FULLY SPRINKLERED

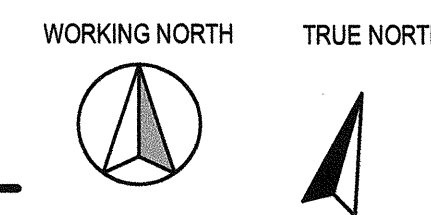


D1 BLDG B EXIT/CODE FLOOR PLAN

SCALE: 3/32" = 1'-0"

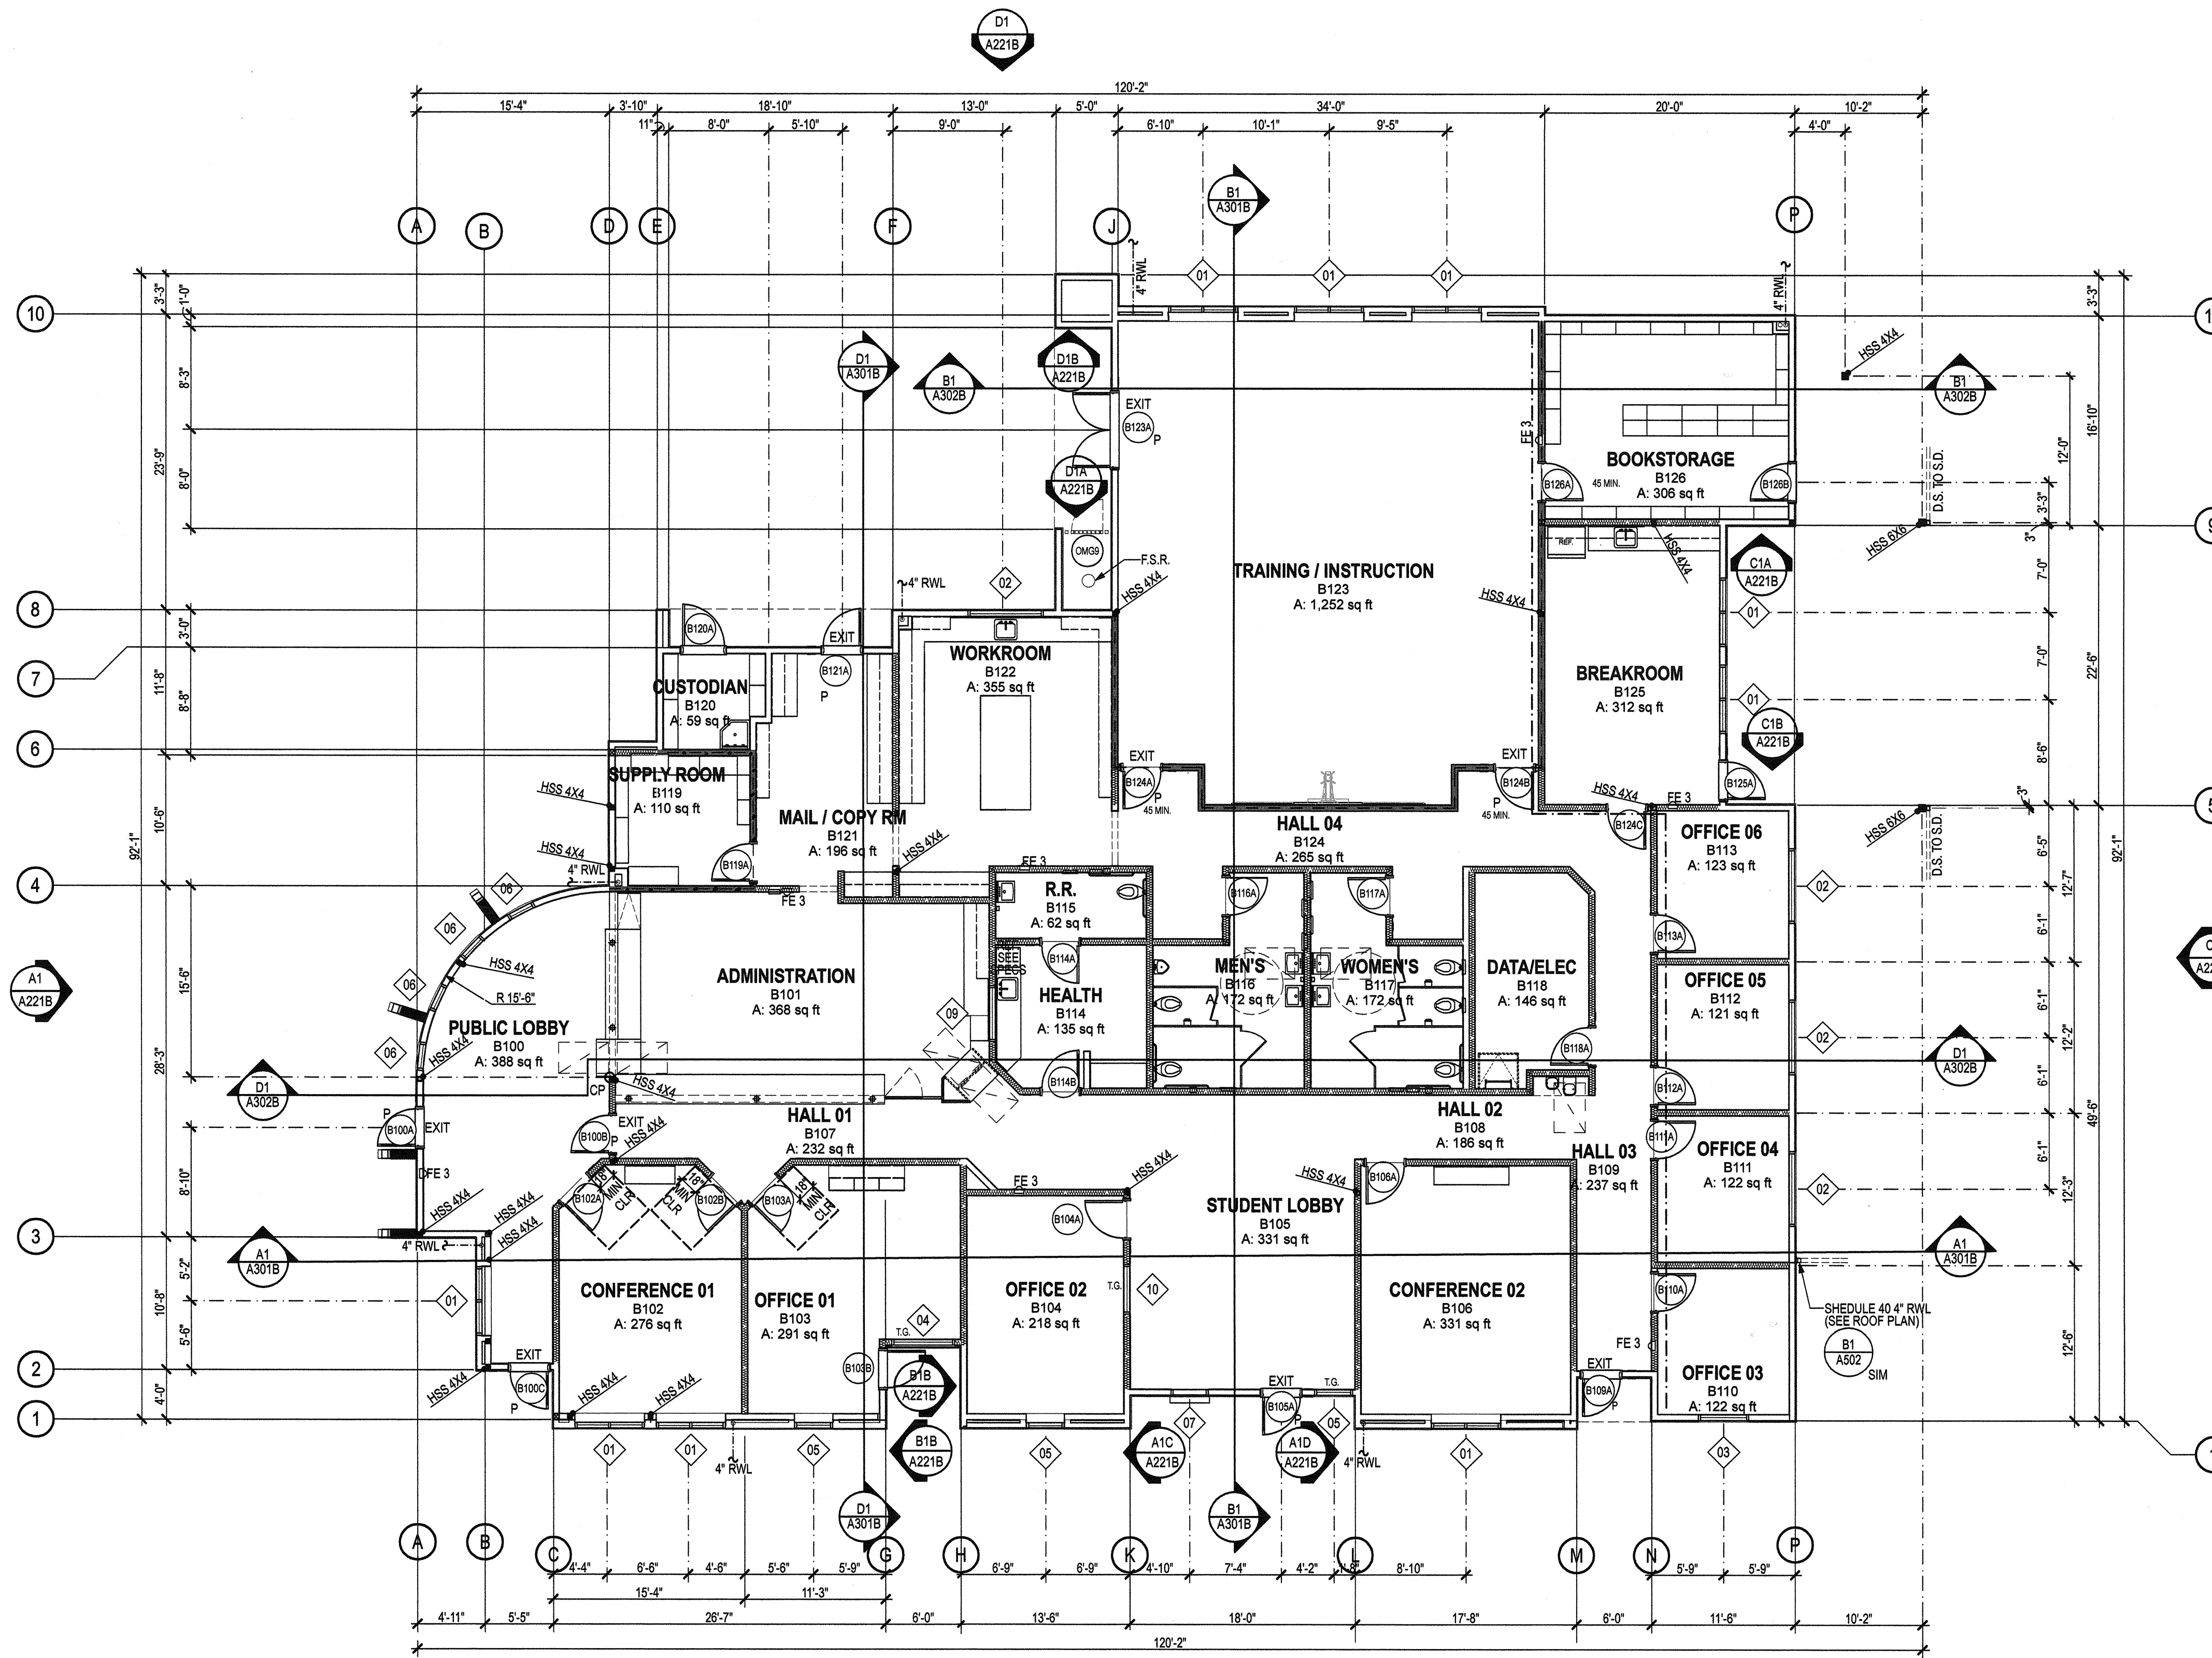

A1 BLDG B FLOOR PLAN

SCALE: 1/8" = 1'-0"

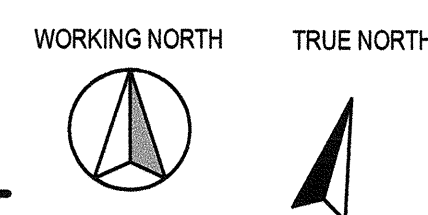

SYMBOL LEGEND

- WORKING NORTH
- TRUE NORTH
- CLASSROOM B100 ROOM NAME
- B100 BUILDING ID/ROOM NUMBER
- A:## sqft ROOM SQUARE FOOTAGE
- DOOR NUMBER
- BUILDING ID
- ROOM NUMBER
- DOOR LETTER
- PANIC HARDWARE INDICATOR
- WINDOW ID SYMBOL
- SEE WINDOW SCHEDULE ON A601B
- INTERIOR ELEVATION SYMBOL
- ELEVATION ORIENTATION
- SHEET NUMBER
- EXTERIOR ELEVATION SYMBOL
- LOCATION ON SHEET
- SHEET NUMBER/BUILDING ID
- SECTION SYMBOL
- LOCATION ON SHEET
- SHEET NUMBER/BUILDING ID
- DETAIL SYMBOL
- LOCATION ON SHEET
- SHEET NUMBER
- DETAIL SYMBOL
- LOCATION ON SHEET
- SHEET NUMBER
- ADA SIGNAGE SYMBOL
- SEE DETAIL B3A501
- FIRE EXTINGUISHER IN RECESSED CABINET
- SEE DETAIL B3A507
- REDUCER STRIP
- METAL TRANSITION STRIP
- CONTROL POINT
- TS COLUMN
- SEE STRUCT.
- GRID LINE - FACE OF
- GRID LINE - CENTER
- SURFACE MOUNTED CURTAIN TRACK

WALL LEGEND

NOTE: SIZE OF STRUCTURAL FRAMING AS INDICATED ON STRUCTURAL DRAWINGS SHALL GOVERN. REFER TO ROOM FINISH SCHEDULES FOR WALL FINISHES, I.e. WAINSCOT, TILE, ETC. GYP. BOARD IN ALL RESTROOMS, CUSTODIAN, SINK COUNTER AREA TO BE WATER RESISTANT TYPE.
38 PROVIDE SIGN AT CONCEALED OPENINGS IN ATTIC: * FIRE AND/OR SMOKE BARRIER-PROTECT ALL OPENINGS*

WALL TYPE	DESCRIPTION
[Symbol]	2X STUD WALLS SEE STRUCT. U.N.O.
[Symbol]	SOUND INSULATION
[Symbol]	CONCRETE MASONRY BLOCK
[Symbol]	FIRE RESISTANCE CONSTRUCTION - CONSTRUCTED TO PROVIDE 1HR ASSEMBLY PER CBC TABLE 720.1 (2), 15-1.13 DETAIL A2A506
[Symbol]	ATTIC DRAFT STOP
[Symbol]	ONE HOUR OCCUPANCY SEPARATION
[Symbol]	SMOKE SEPARATION

ACCESSIBLE CLEARANCE LEGEND

NOTE: ALL DIMENSIONS ARE CLEARANCE TO FINISH MATERIALS



ORDIZ MELBY
ARCHITECTS, INC.

5600 MING AVENUE SUITE 280
BAKERSFIELD, CALIFORNIA 93309
TELEPHONE (661) 832-6258
FACSIMILE (661) 832-4291

SEAL OF ARCHITECT
DANNY E. ORDIZ, AIA
ARCHITECT C-14,728

IDENTIFICATION STAMP
DIVISION OF STATE ARCHITECT
OFFICE OF REGULATION SERVICES

APPL. # 02-112027
FILE # 15-6

DATE JAN 2 0 2012

NEW ELEMENTARY SCHOOL
8801 HIGHLAND KNOLLS DR
BAKERSFIELD CALIFORNIA 93306

NEW MIDDLE SCHOOL
4115 VINELAND ROAD
BAKERSFIELD CALIFORNIA 93306

FOR: BAKERSFIELD CITY SCHOOL DISTRICT

1300 BAKER STREET
BAKERSFIELD CALIFORNIA 93305

MARK	DATE	DESCRIPTION
△		
△		
△		
△		

JOB NUMBER: 1244
CAD DRAWING FILE: #P1h1244-BLDG B (MID ADMIN)-CD.pln
DRAWN BY:
CHECKED BY:
CHECK AND VERIFY ALL DIMENSIONS BEFORE PROCEEDING WITH THE WORK. REPORT DISCREPANCIES TO THE ARCHITECT.
THE DRAWINGS, IDEAS, AND DESIGNS REPRESENTED ON THIS SHEET ARE THE PROPERTY OF THE ARCHITECT.
COPYRIGHT: ORDIZ-MELBY ARCHITECTS, INC. 2010

SHEET TITLE
BUILDING B FLOOR PLAN

SHEET IDENTIFICATION NUMBER
A121B