
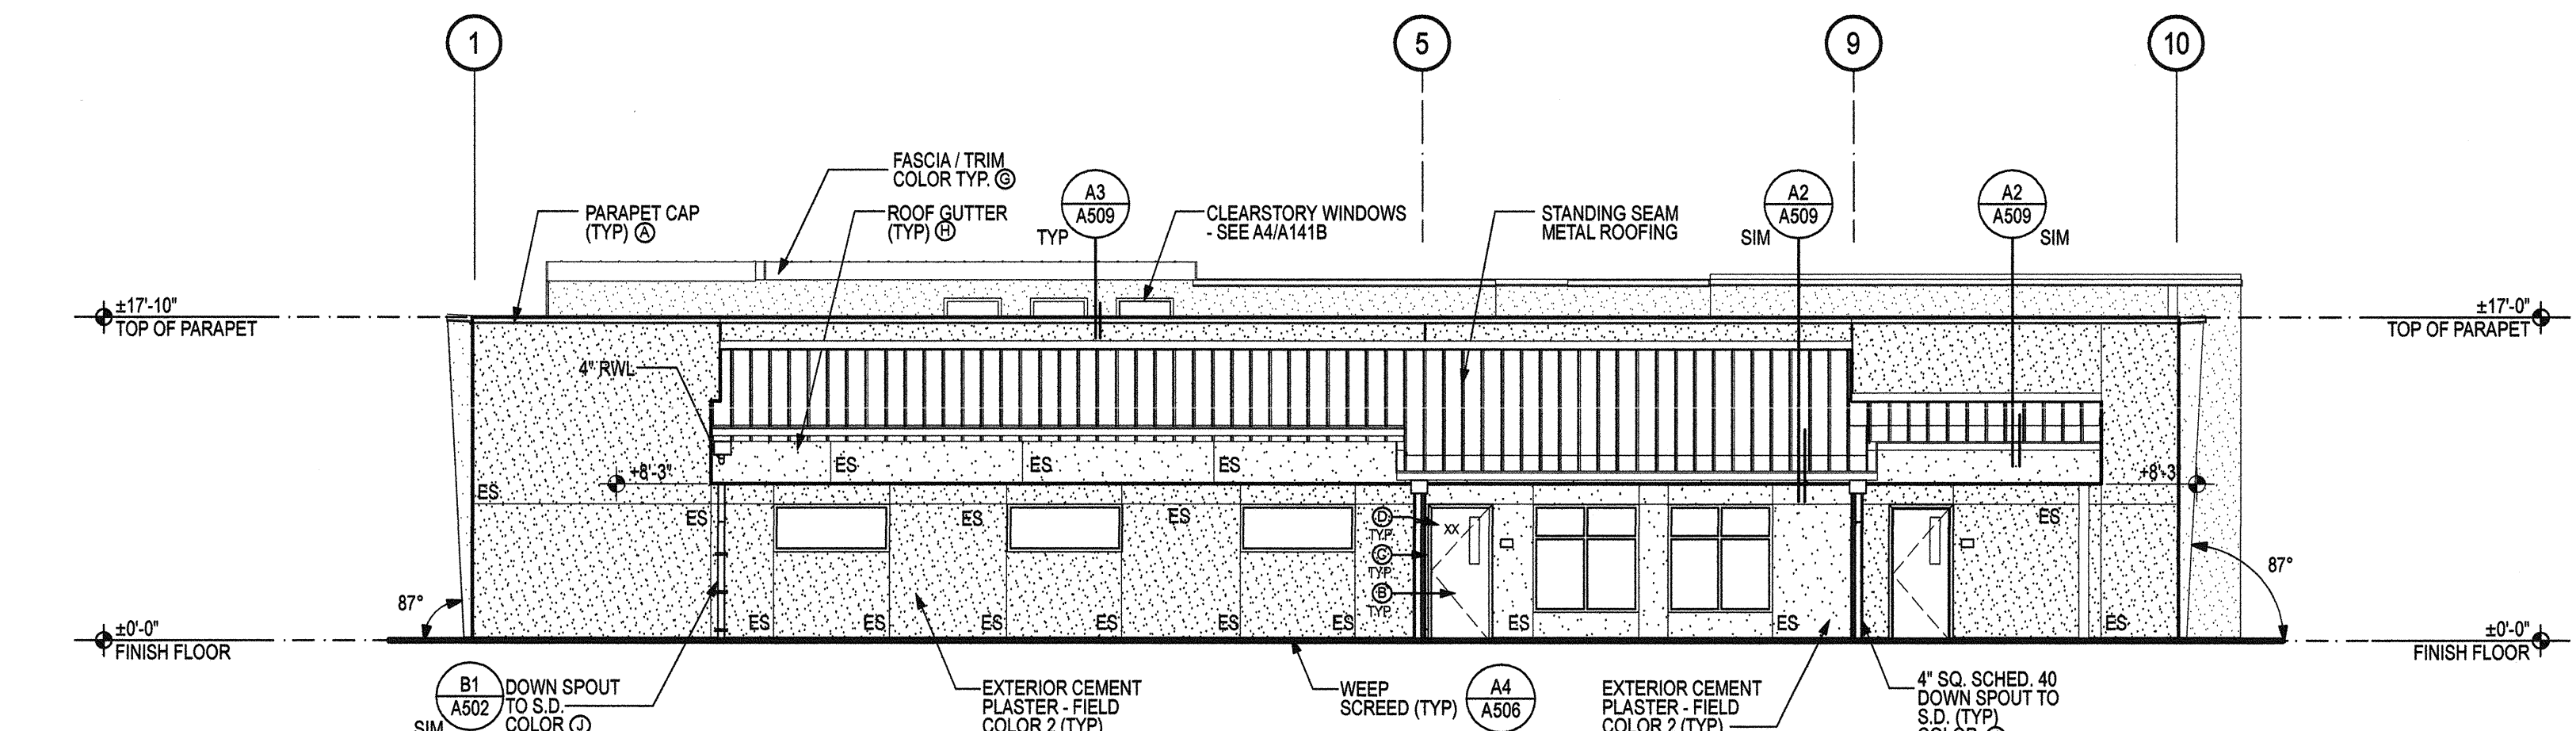





D1 BLDG B NORTH ELEVATION

SCALE: 1/8" = 1'-0"

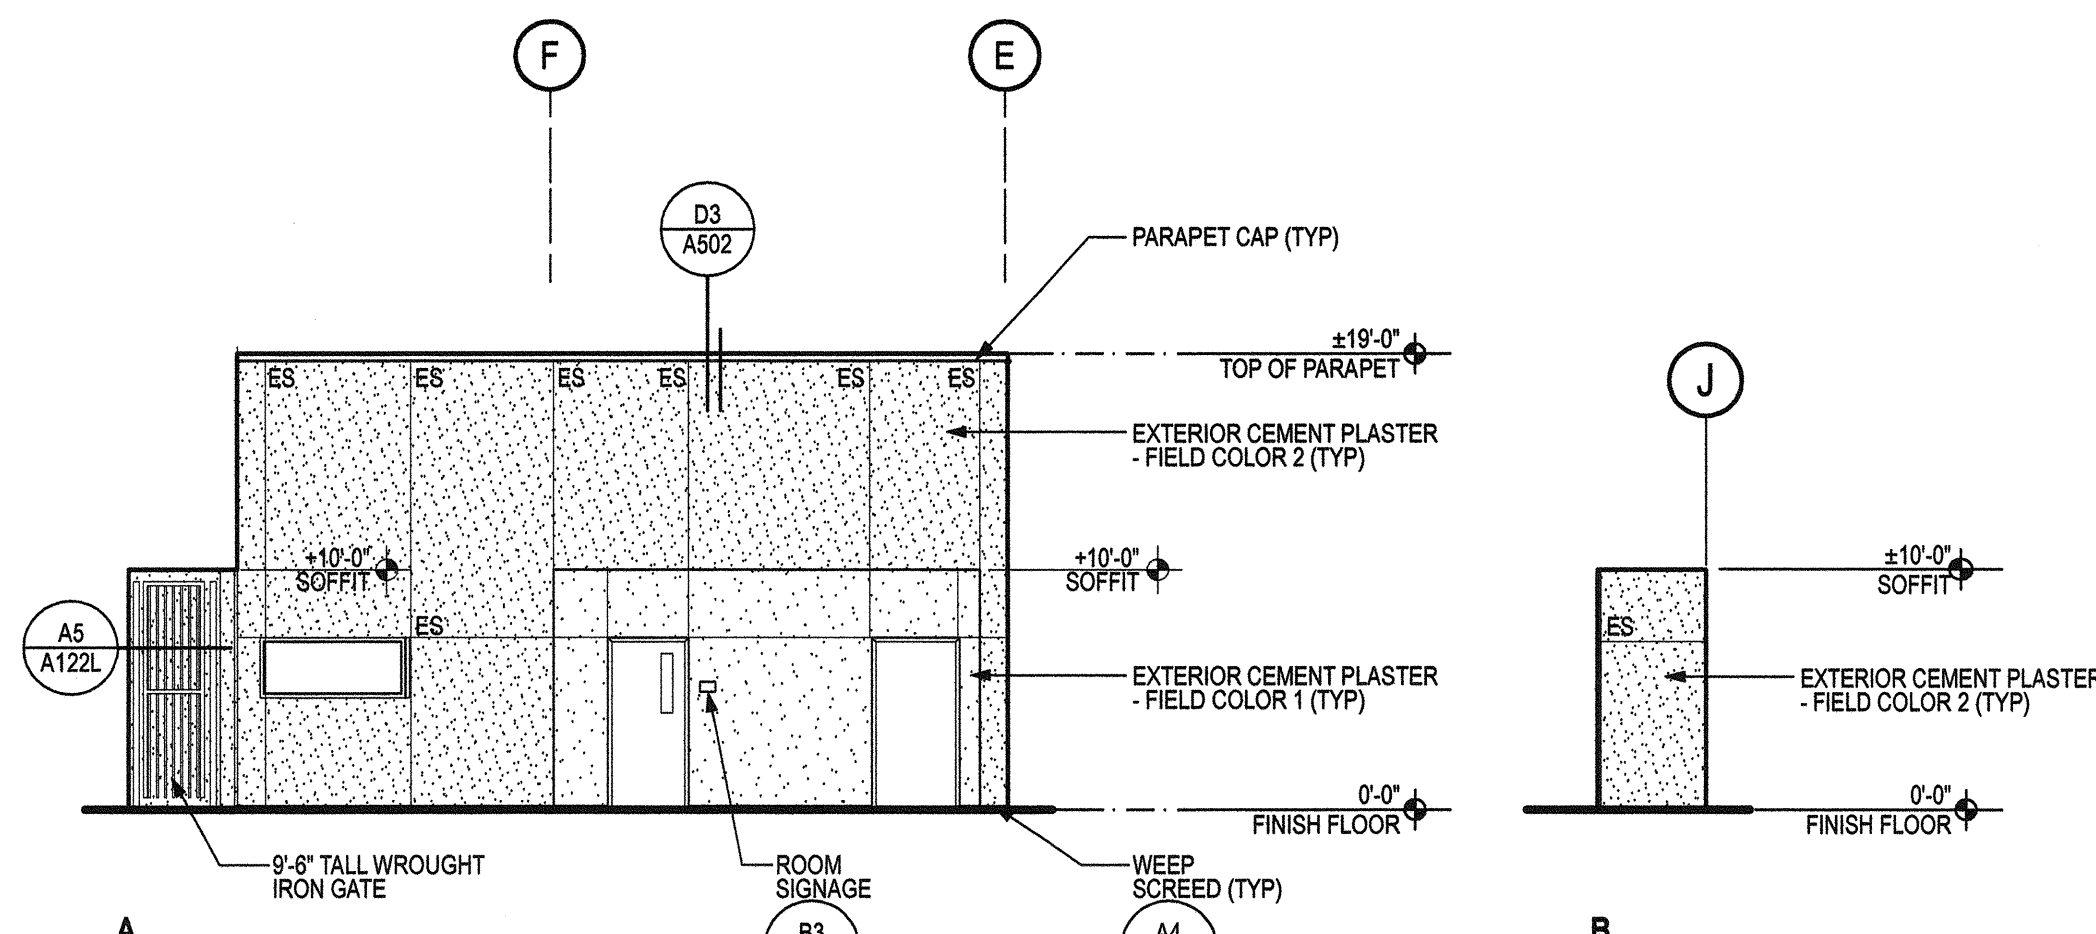




C1 BLDG EAST ELEVATION

SCALE: 1/8" = 1'-0"

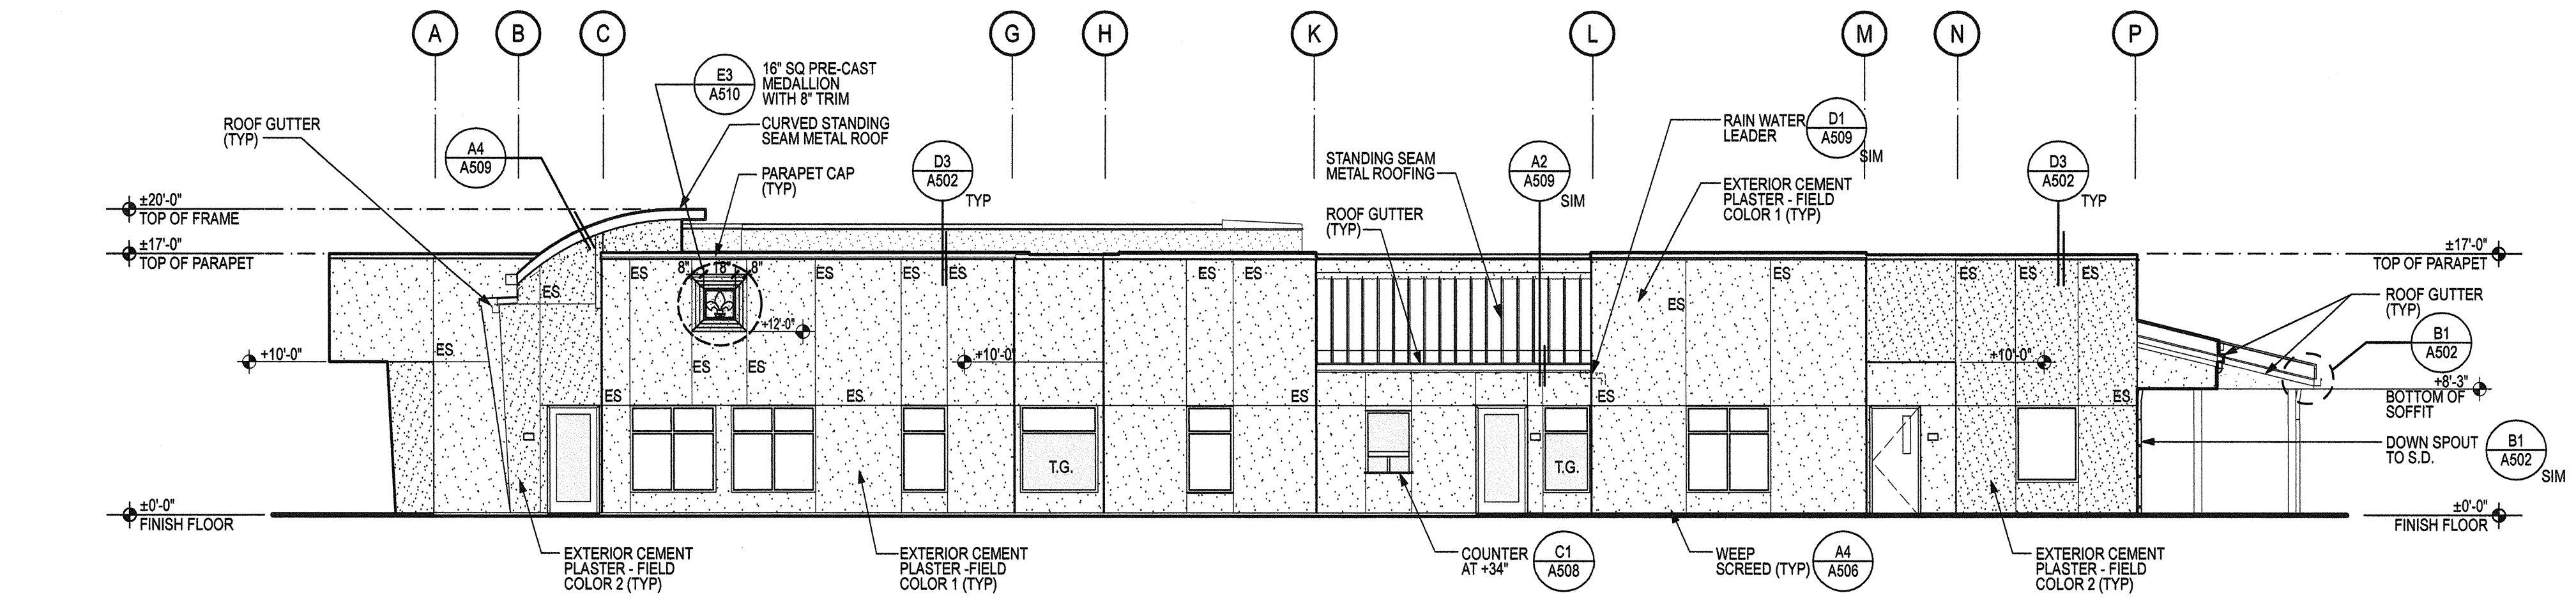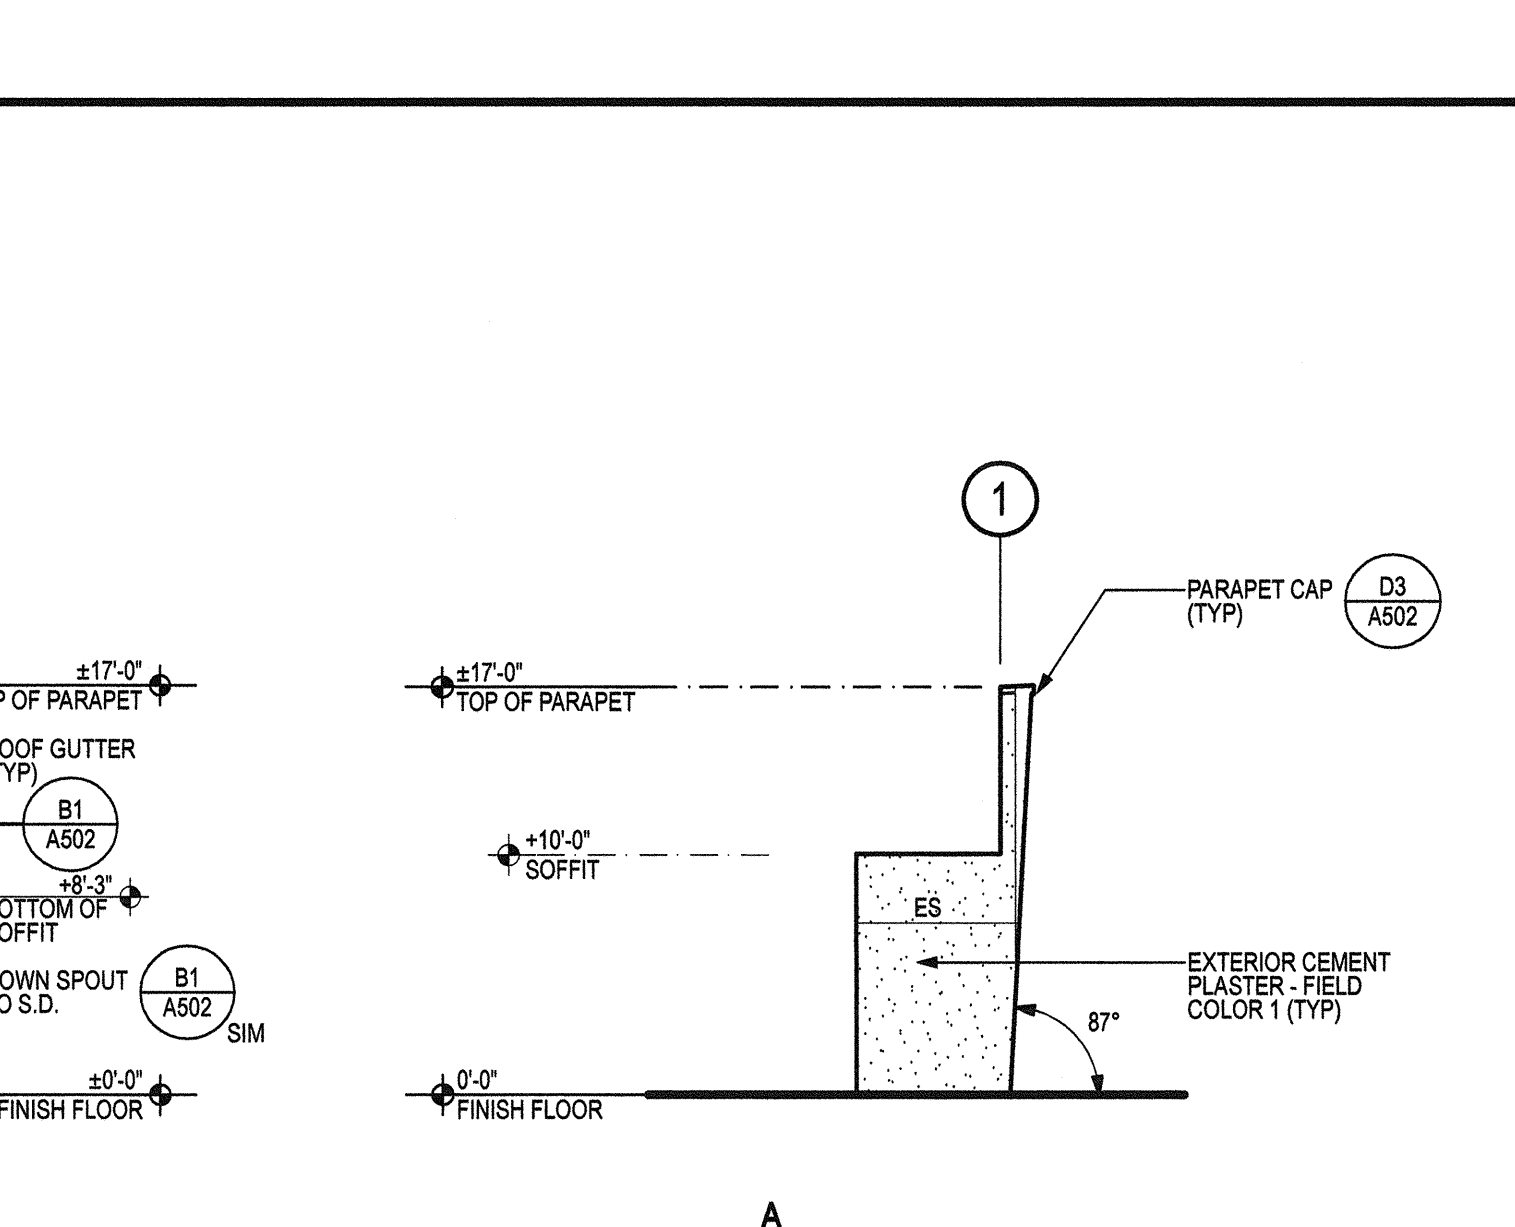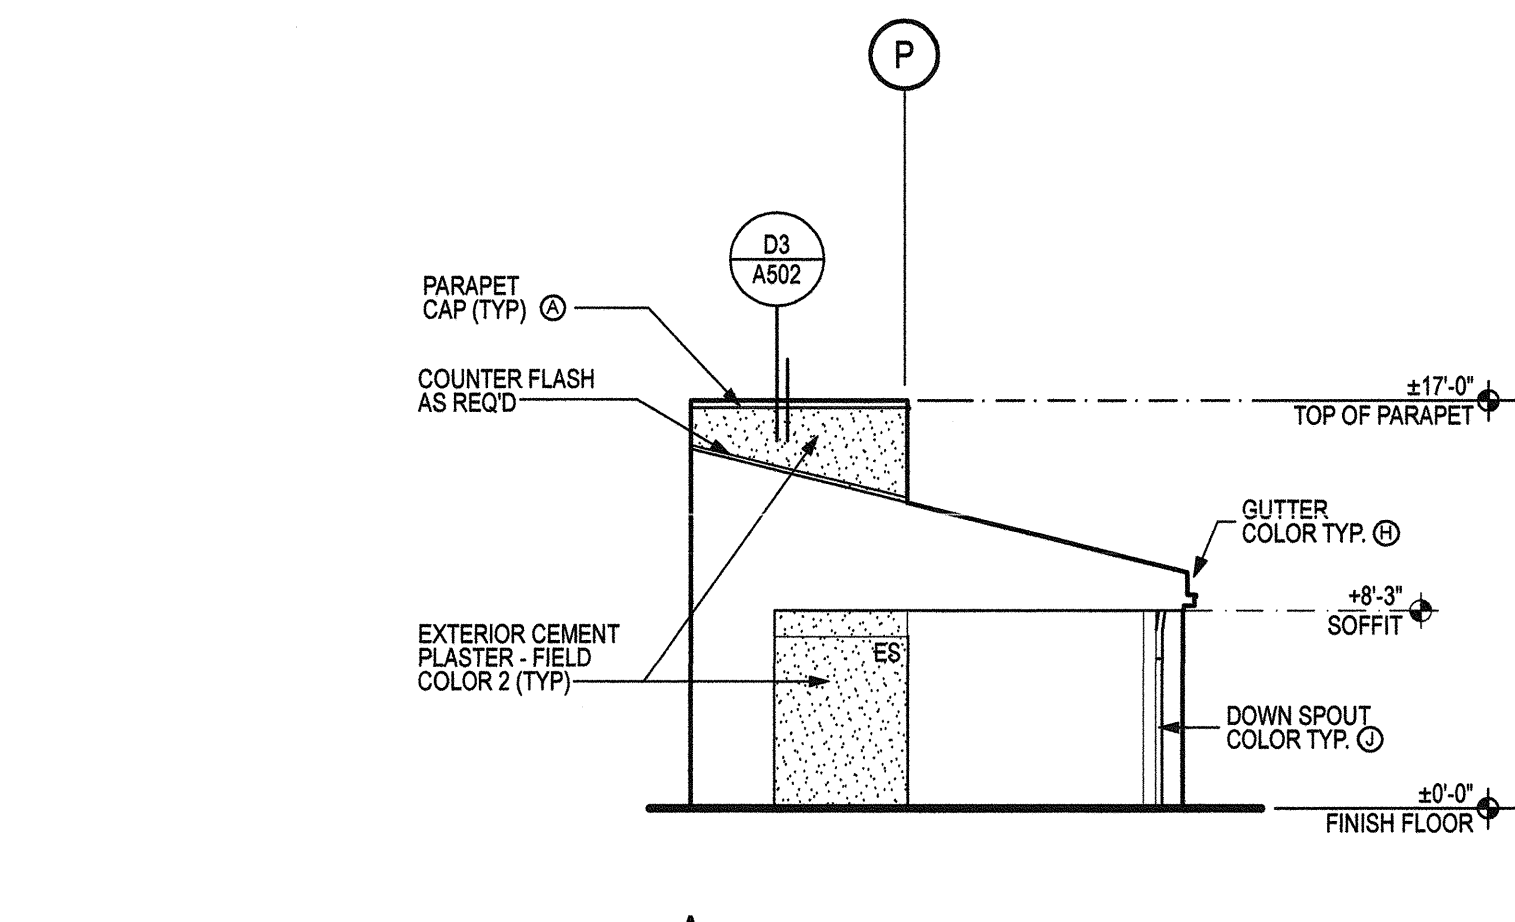

B1 BLDG SOUTH ELEVATION

SCALE: 1/8" = 1'-0"

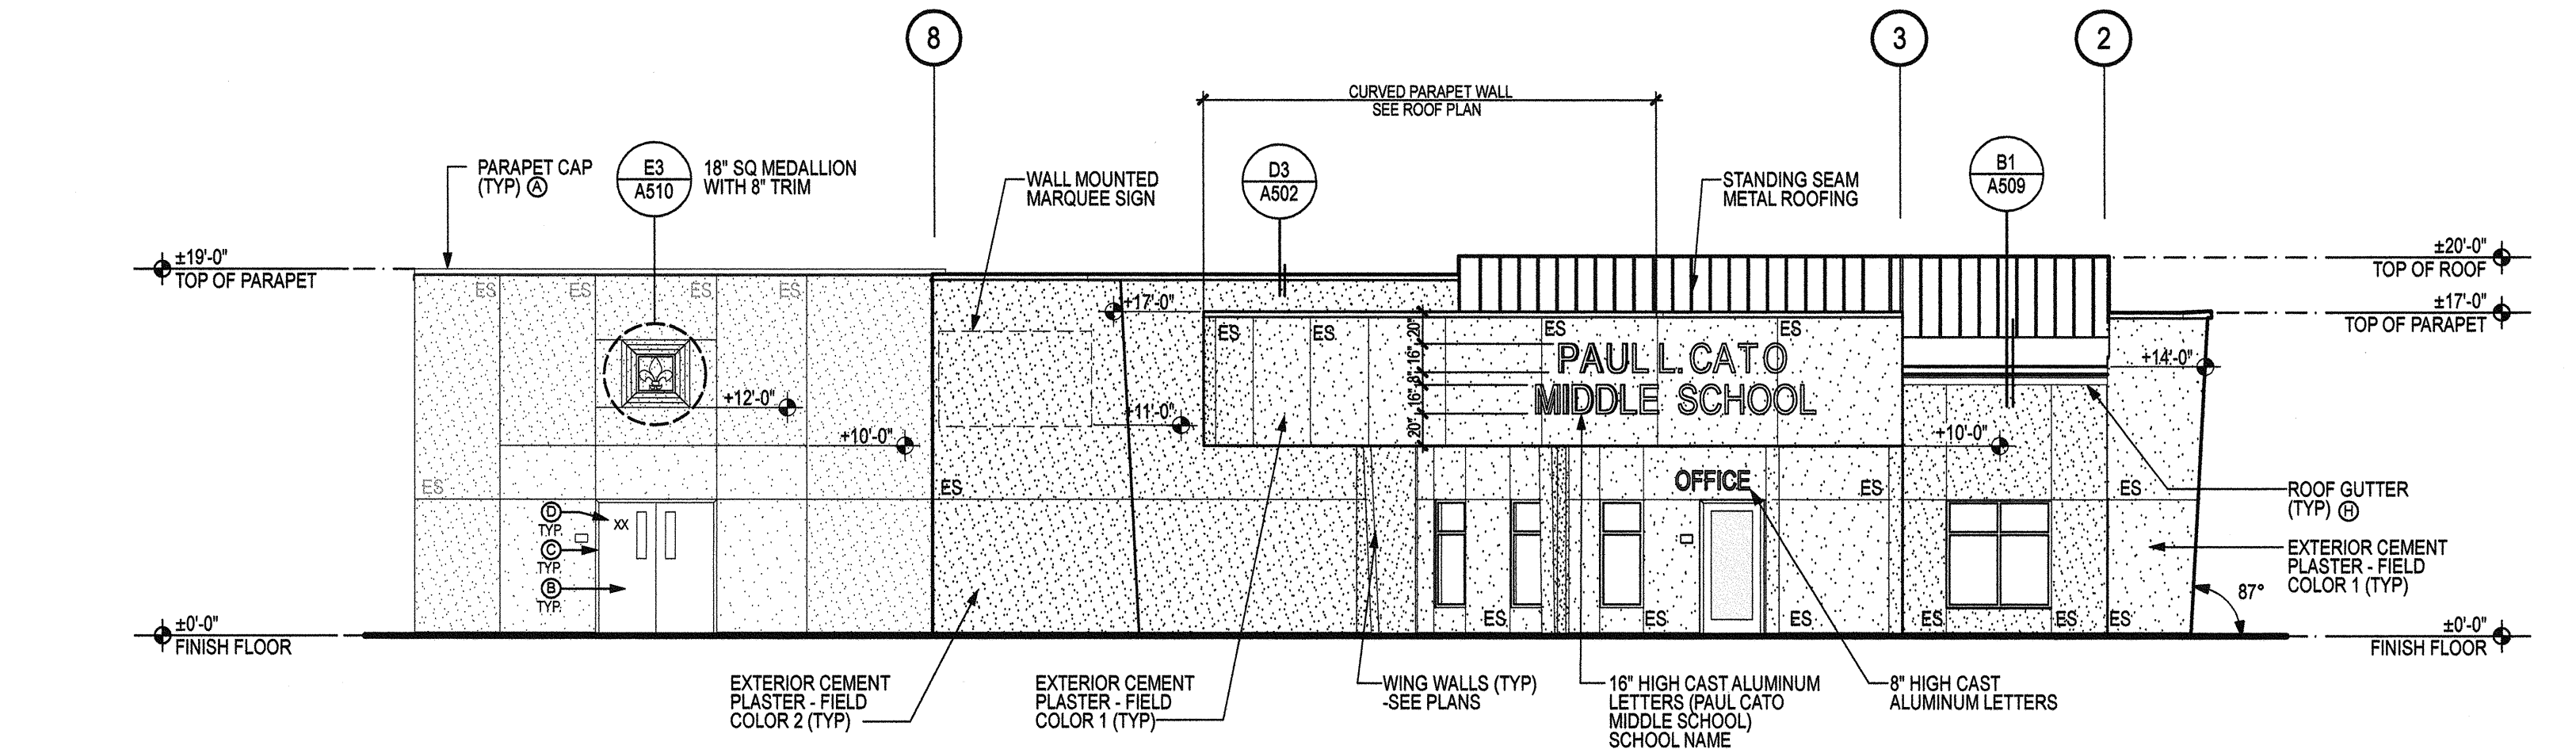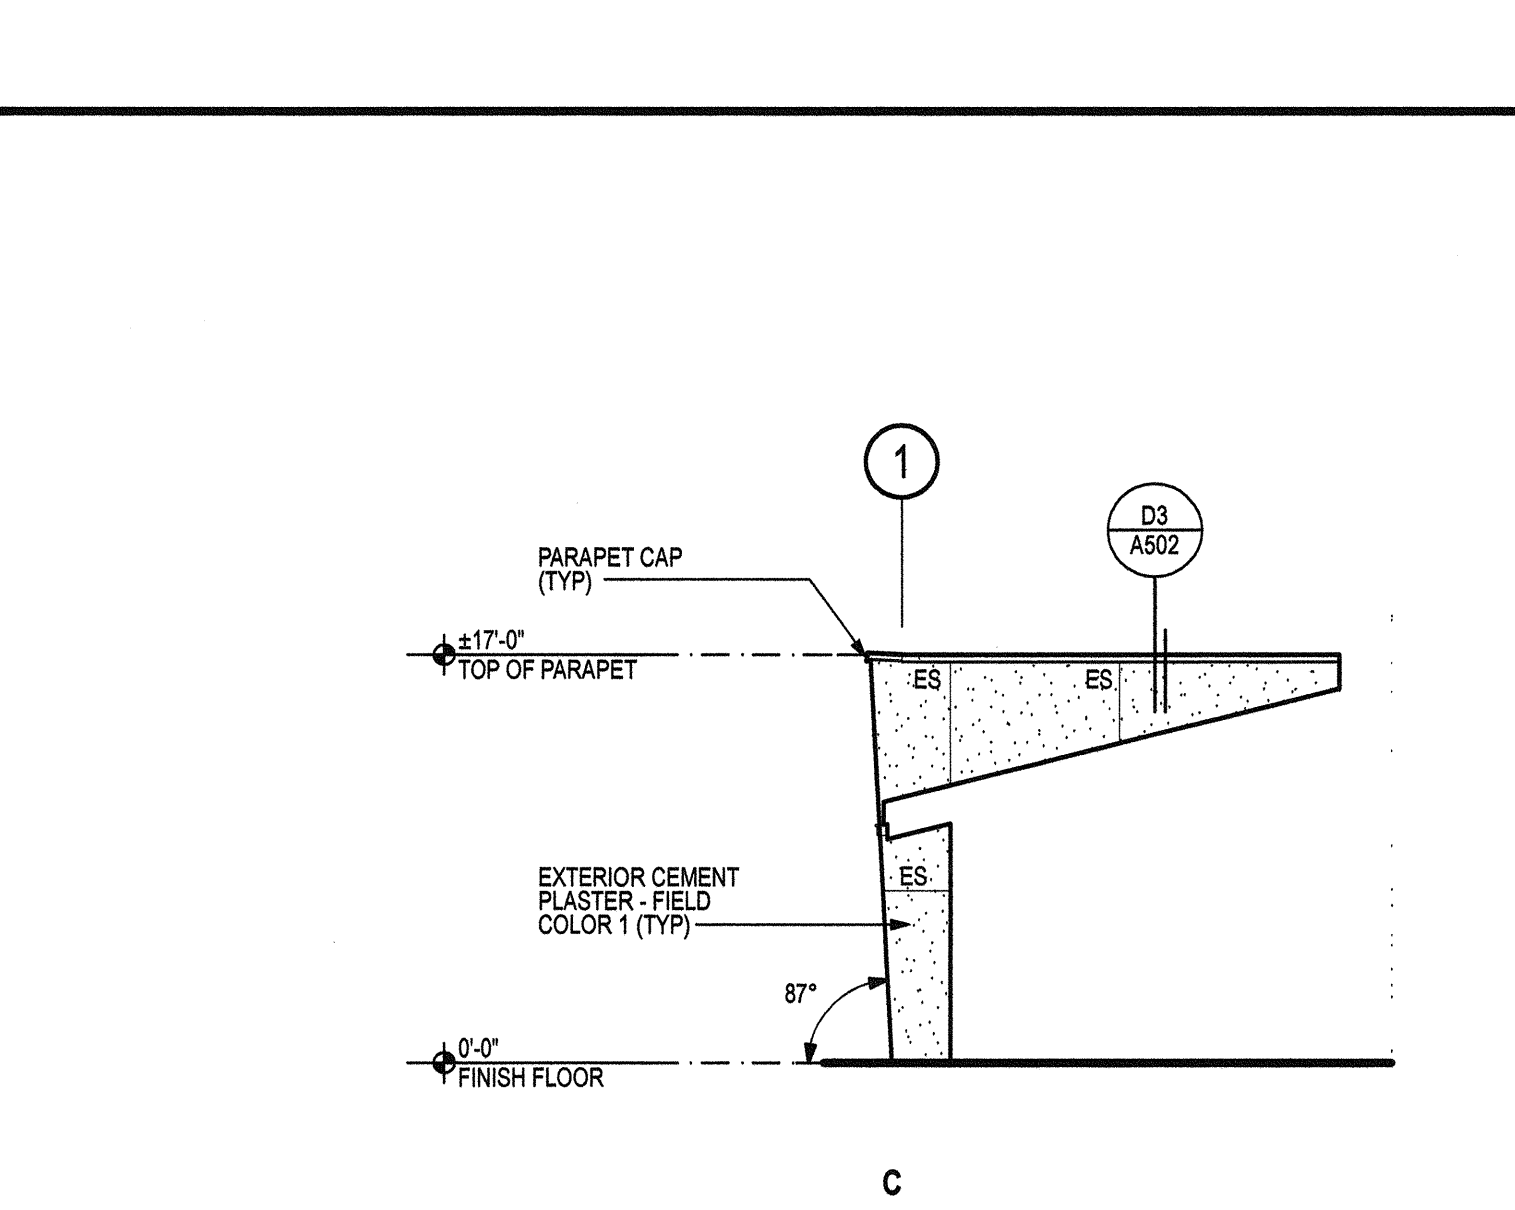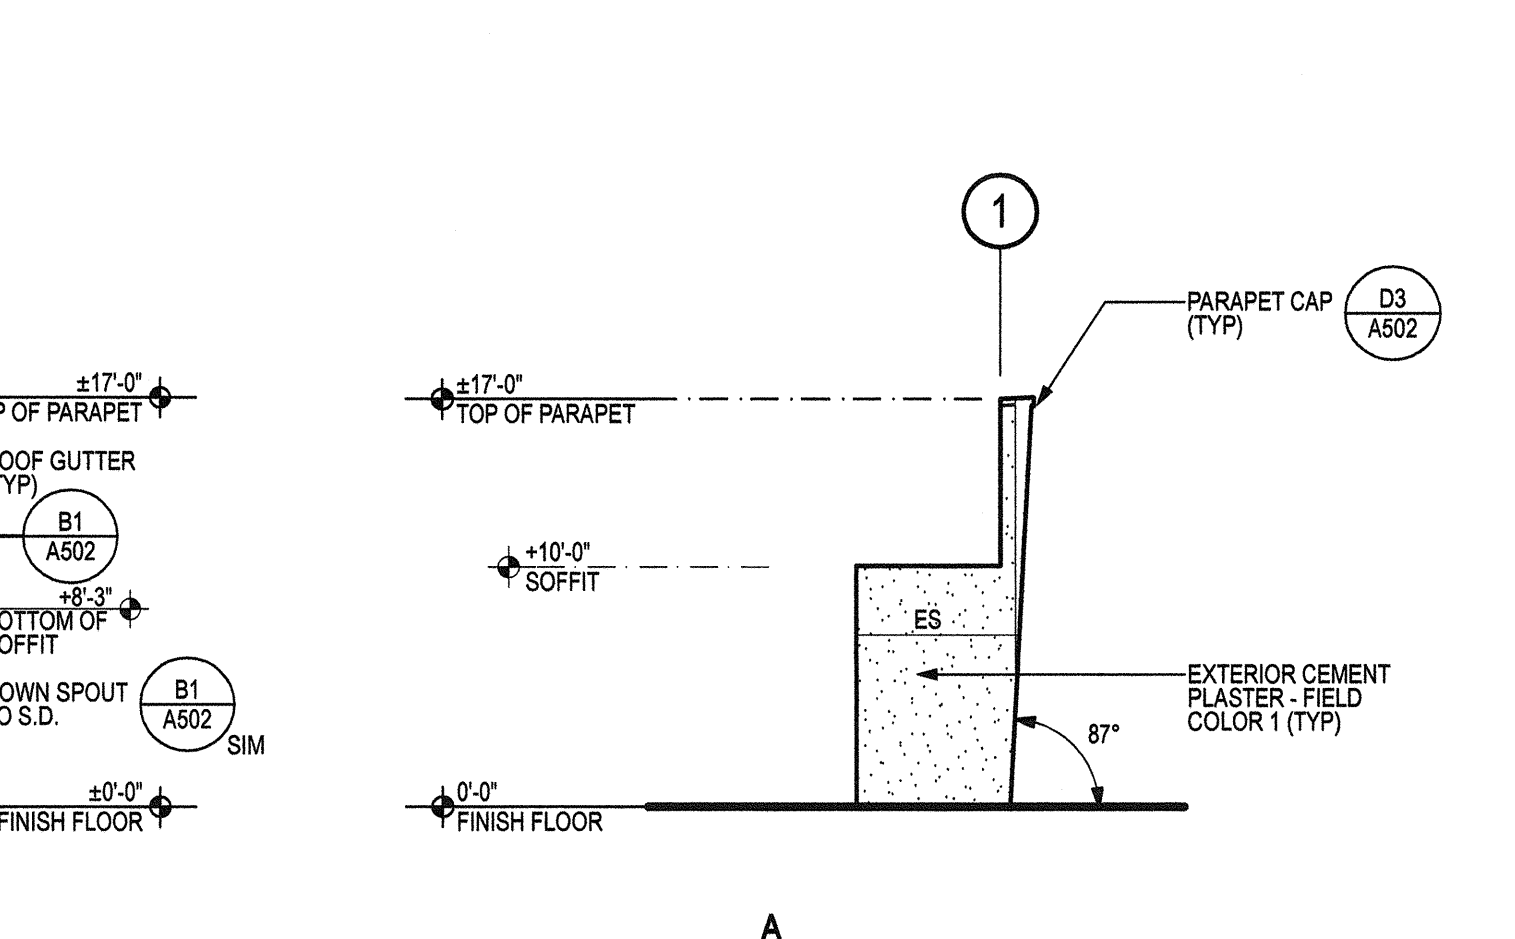

A1 BLDG WEST ELEVATION


SCALE: 1/8" = 1'-0"

EXTERIOR FINISH LEGEND	
FLOOR TYPE	DESCRIPTION
[Pattern]	CEMENT PLASTER - FIELD COLOR 1
[Pattern]	CEMENT PLASTER - FIELD COLOR 2
[Pattern]	TEMPERED GLASS

COLOR KEY	
(A)	SHEET METAL PARAPET CAP - COLOR A
(B)	HOLLOW METAL DOOR / LOUVERS (WHEN OCCURS) - COLOR B
(C)	HOLLOW METAL FRAME - COLOR C
(D)	XX - DOOR LABELING - COLOR D (SEE E414503, SPECIFICATIONS & DOOR SCHEDULE)
(E)	EXPOSED STEEL POST / DOWNSPOUT (WHEN OCCURS) - COLOR E
(F)	ORNAMENTAL GATE - COLOR F
(G)	FASCIA / TRIM - COLOR G
(H)	GUTTER - COLOR H
(J)	DOWNSPOUT - COLOR J



5500 MING AVENUE SUITE 280
 BAKERSFIELD, CALIFORNIA 93309
 TELEPHONE (861) 832-5258
 FACSIMILE (861) 832-4291

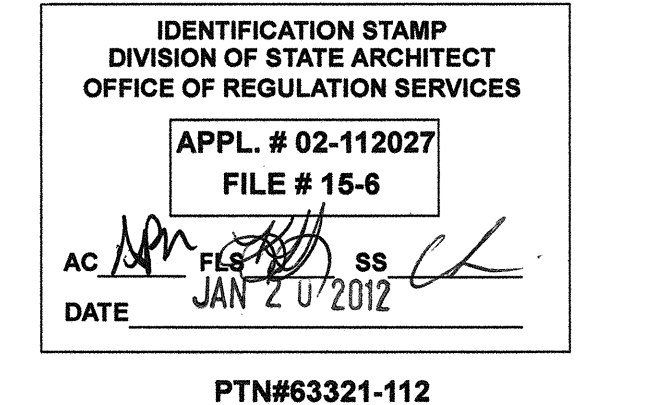

NEW ELEMENTARY SCHOOL
 9801 HIGHLAND KNOLLS DR
 BAKERSFIELD CALIFORNIA 93306

NEW MIDDLE SCHOOL
 4115 VINELAND ROAD
 BAKERSFIELD CALIFORNIA 93306

FOR:
BAKERSFIELD CITY SCHOOL DISTRICT

1300 BAKER STREET
BAKERSFIELD CALIFORNIA 93305

MARK	DATE	DESCRIPTION
△		
△		
△		
△		

JOB NUMBER: 1244
 CAD DRAWING FILE: #P1244-BLDG B (MID ADMIN)-CD.pln
 DRAWN BY:
 CHECKED BY:
 CHECK AND VERIFY ALL DIMENSIONS BEFORE PROCEEDING WITH THE WORK. REPORT DISCREPANCIES TO THE ARCHITECT.
 THE DRAWINGS, IDEAS AND DESIGNS REPRESENTED ON THIS SHEET ARE THE PROPERTY OF THE ARCHITECT.
 COPYRIGHT: ORDIZ MELBY ARCHITECTS, INC. 2010

SHEET TITLE
BUILDING B EXTERIOR ELEVATIONS

SHEET IDENTIFICATION NUMBER
A221B

PLOT TIME: 8:47 AM
 PLOT DATE: 10/26/2012
 PLOT NAME: C:\Users\jordan\Documents\1244\1244-BLDG B (MID ADMIN)-CD.pln