


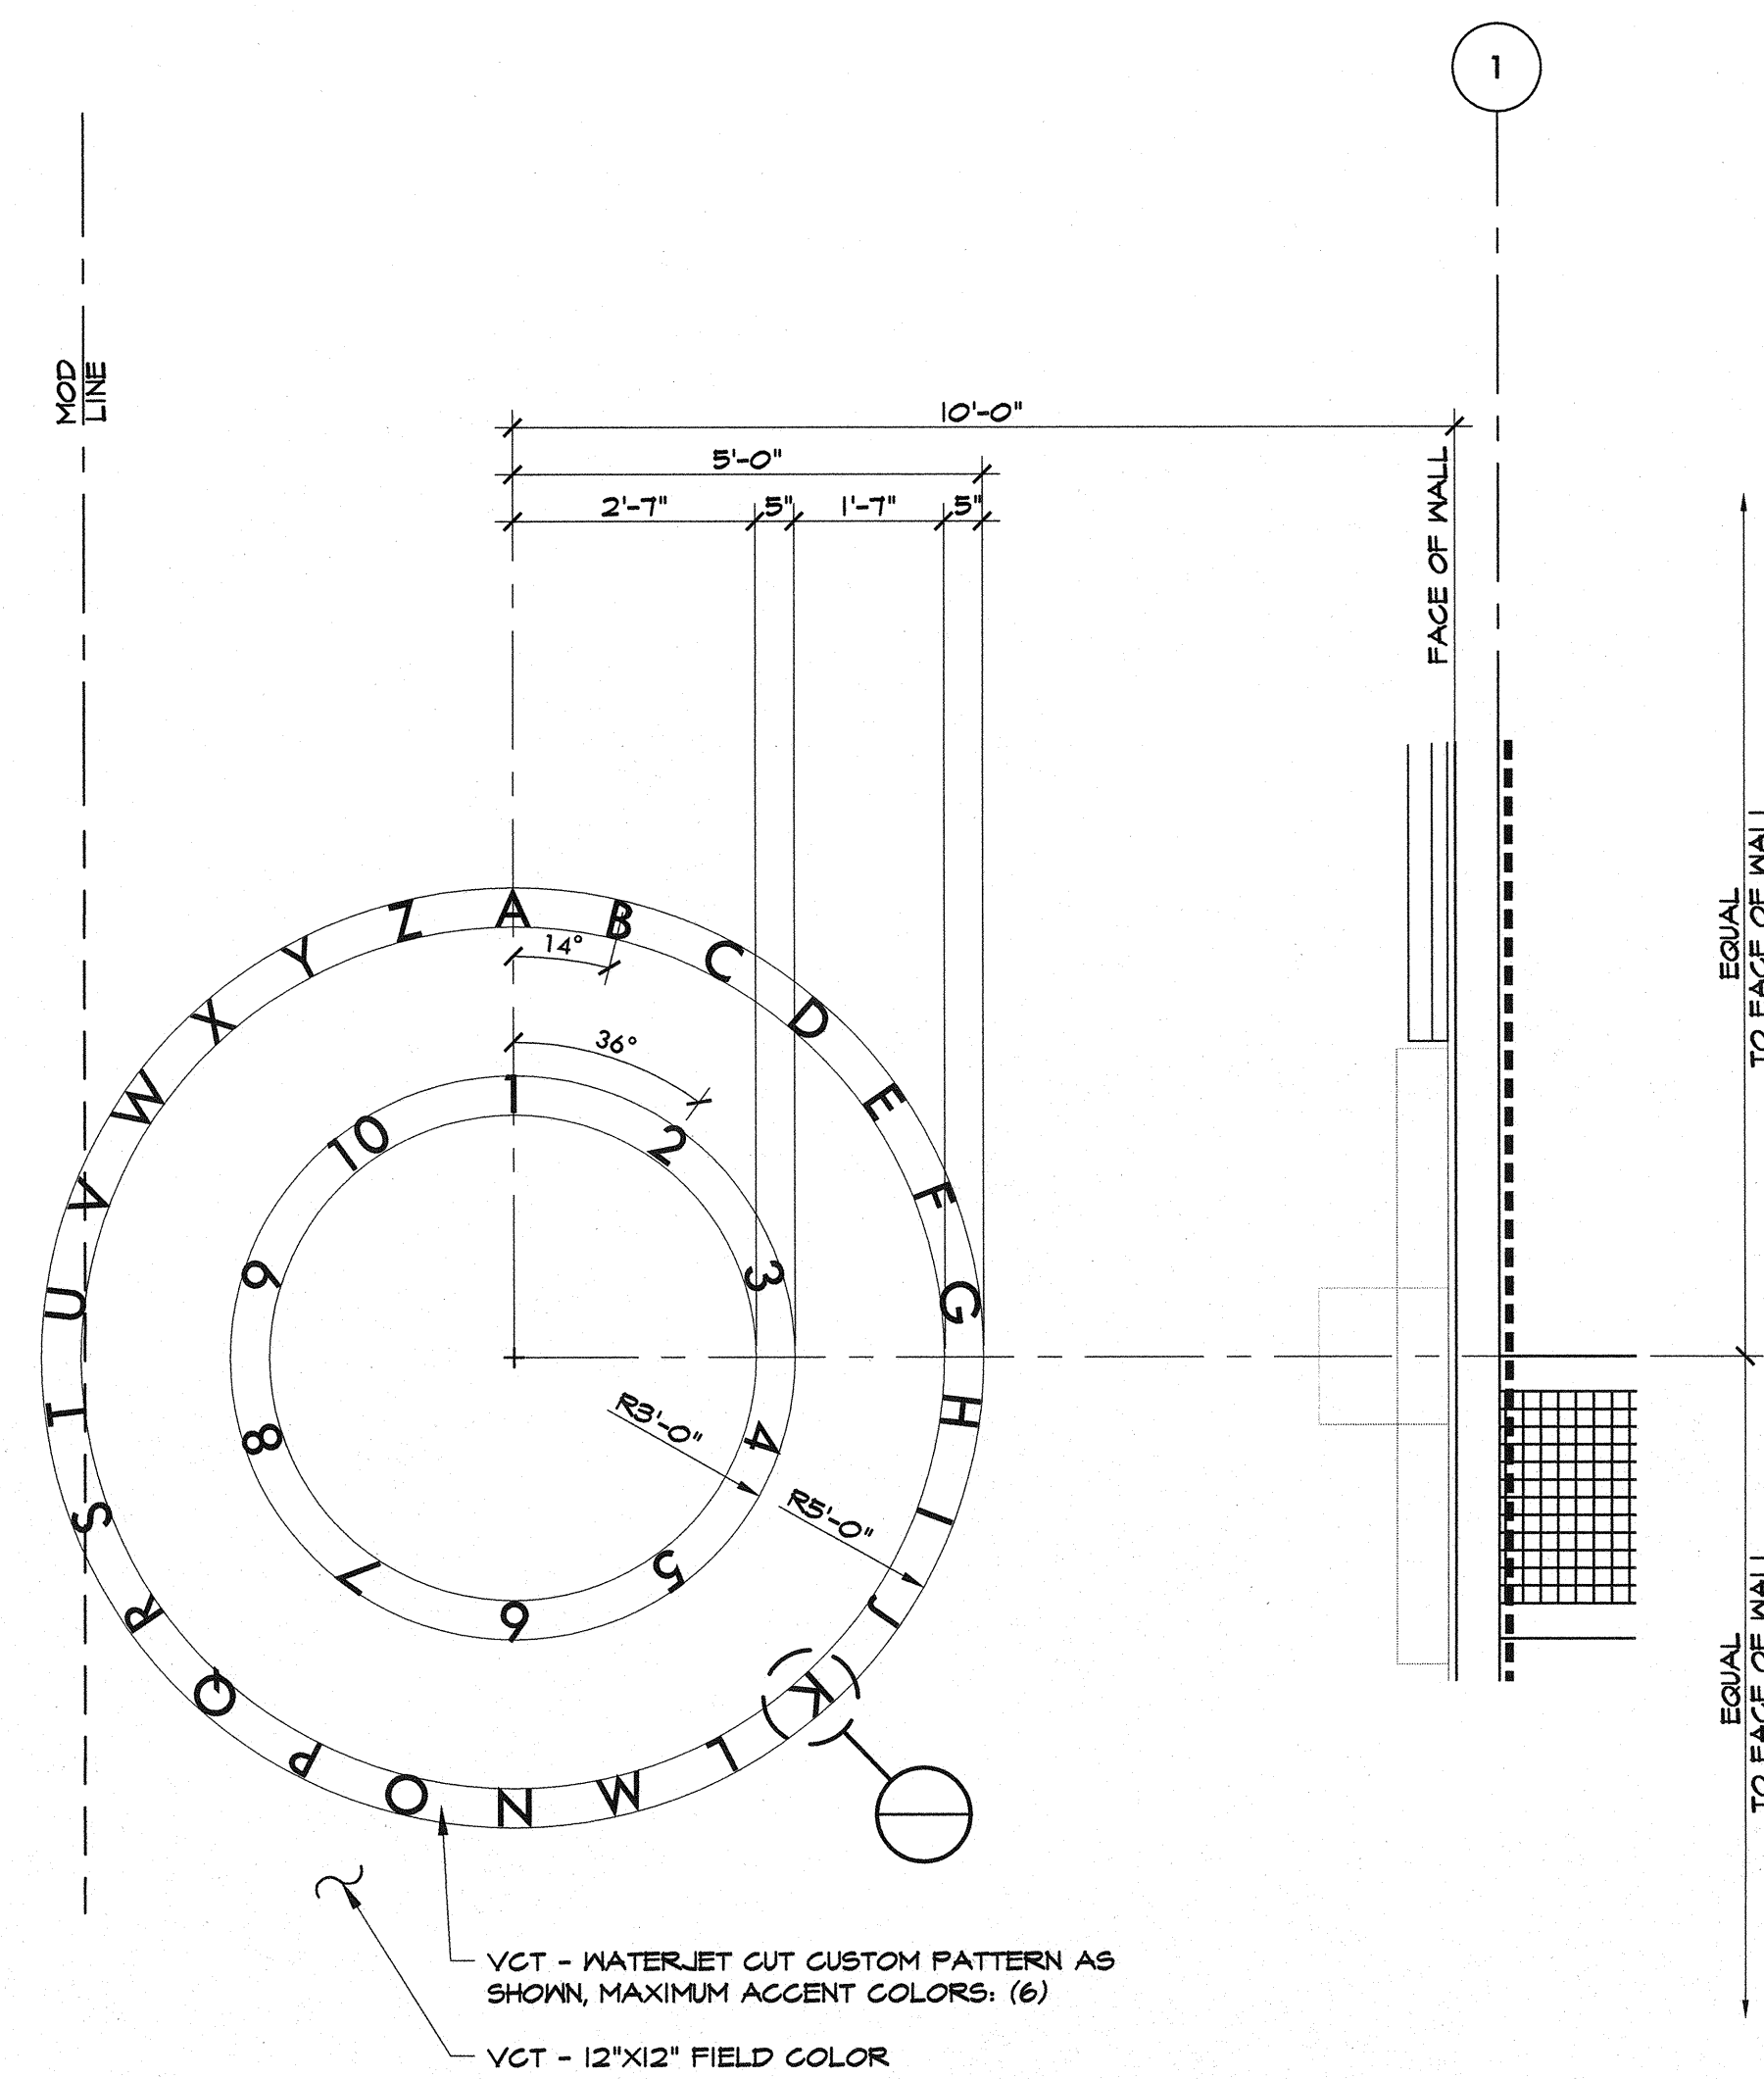

BLDG. 1200-D

(A) FLOOR PATTERN BUILDING 1200A, BUILDING 1200D-(MIRROR IMAGE)
BUILDING 1200B, BUILDING 1200C-(MIRROR IMAGE)


SCALE: 1/2" = 1'-0"



(B) KINDERGARTEN FLOOR PLAN-ALTERNATES #1 & #2

BUILDING 1200A SEE PG. APPROVED MODULAR BUILDING PLANS FOR BUILDING EXTERIOR WALLS, ROOF, DOORS, WINDOWS
BUILDING 1200D-(MIRROR IMAGE)

SCALE: 1/4" = 1'-0"

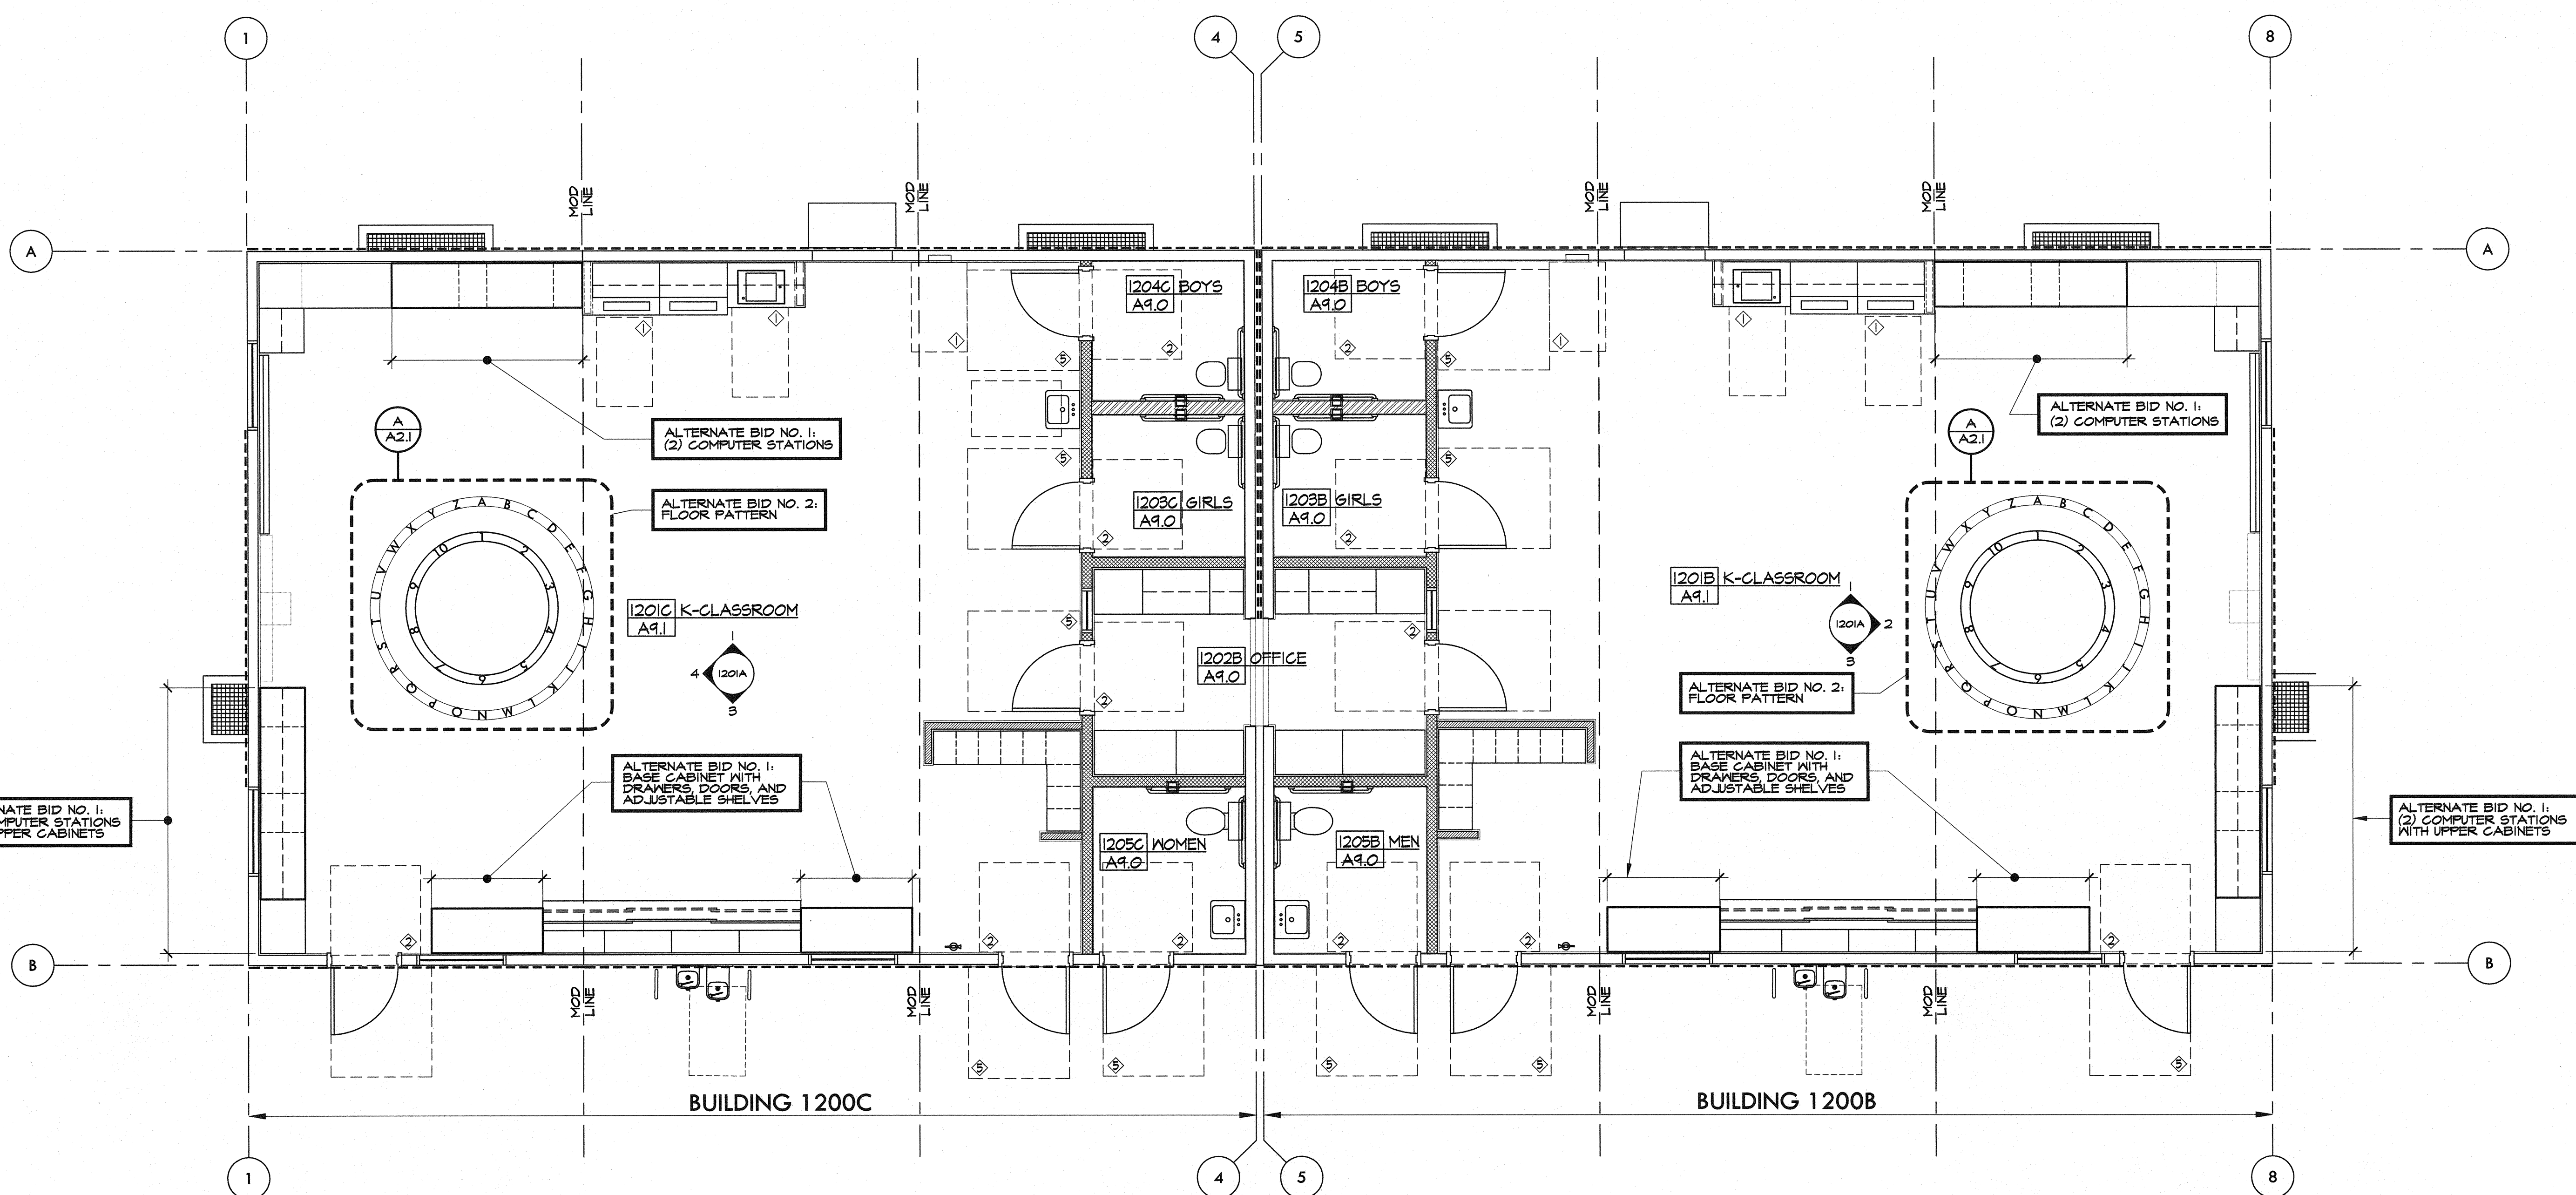

BUILDING 1200C

BUILDING 1200B

(C) KINDERGARTEN FLOOR PLAN-ALTERNATES #1 & #2

BUILDING 1200B SEE PG. APPROVED MODULAR BUILDING PLANS FOR BUILDING EXTERIOR WALLS, ROOF, DOORS, WINDOWS
BUILDING 1200C

SCALE: 1/4" = 1'-0"

FLOOR PLAN LEGEND

- 2x STUD WALL PER MOD. BLDG. MANUFACTURER
- 2x6 WOOD STUD WALL @ 16" O.C., R-19 BATT INSULATION U.N.O.
- 2x8 WOOD STUD WALL @ 16" O.C., W/R-19 BATT INSULATION U.N.O.

(A) SIGN, SEE DETAIL 25 (AS.0)

FLOOR PLAN NOTES

1. REFER TO ARCHITECTURAL SITE PLAN A1.2 FOR ADJACENT SITE WORK.

ADA REQUIRED MINIMUM CLEARANCES

- 30" X 48"
- 48" X (DR + 12")
- 48" X (DR + 22")
- 48" X (DR + 24")
- 60" X (DR + 18")
- 60" X (DR + 36")
- 60" X (DR + 24")
- 60" DIA
- 60" X 60"
- 60" X 72"
- 60" X 59"

DIRECTION OF TRAVEL


NOTE:
ALL CLEAR FLOOR AREAS AS INDICATED PER PLAN SHALL BE 2% MAX SLOPE IN ALL DIRECTIONS AND WITHOUT ANY ABRUPT VERTICAL CHANGES EXCEEDING 1/2" AT 1:2 MAX SLOPE, TYPICAL.

MARK	DATE	REVISIONS
△		
△		
△		



CHECK AND VERIFY ALL DIMENSIONS BEFORE PROCEEDING WITH THE WORK. REPORT DISCREPANCIES TO THE ARCHITECT. ALL CONSTRUCTION SHALL CONFORM TO THE C.B.C.

FOUR (4) MODULAR KINDERGARTEN CLASSROOMS
AT WOODROW WALLACE SCHOOL
3240 ERSKINE CREEK RD
FOR
KERNVILLE UNION SCHOOL DISTRICT
LAKE ISABELLA, KERN COUNTY, CALIFORNIA 93268

IDENTIFICATION STAMP DIV. OF THE STATE ARCHITECT OFFICE OF REGULATION SERVICES	
APPL 03-116594	
FILE 15-34	
AC	FILE
DATE	NOV 04 2019
PTN : 63545-5	

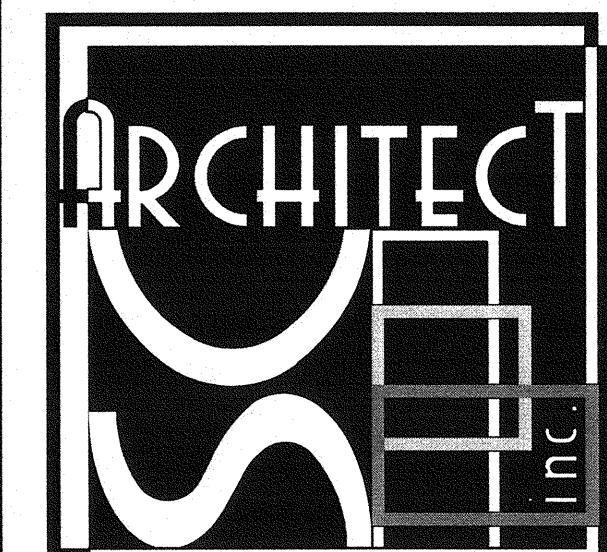

1601 NEW STINE ROAD, SUITE 280
BAKERSFIELD, CA 93309
PH: (661) 397-4377
FAX: (661) 397-4378
WWW.SCARCHITECT.COM

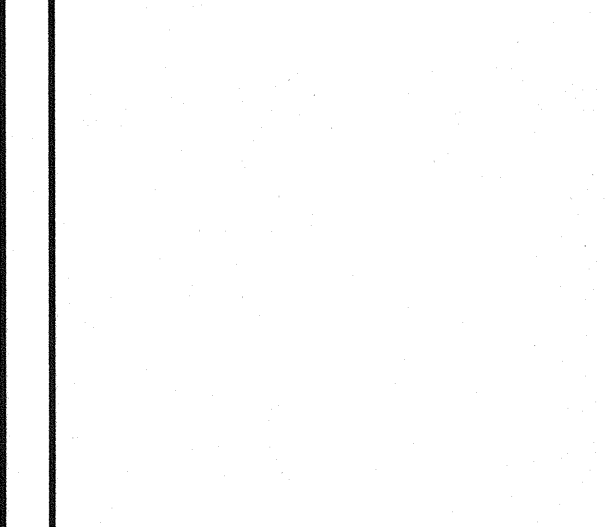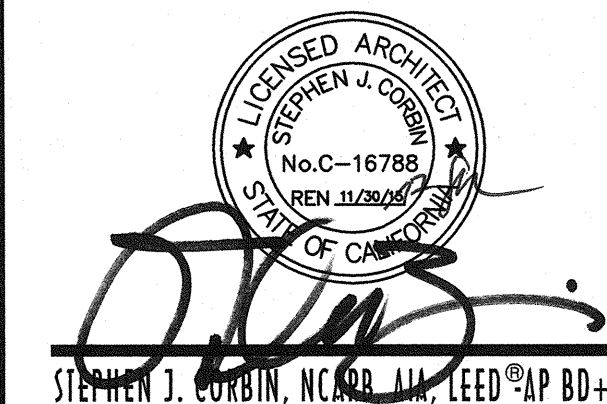

FLOOR PLANS
ALTERNATE #1
ALTERNATE #2

JOB NO.	1201
DRAWN BY	AGV
CHECKED BY	SJC
DATE	11/4/15

2.1
OF SHEETS