



MARK	DATE	REVISIONS
1		ADDITIONAL REVISIONS
2		ADDITIONAL REVISIONS
3		ADDITIONAL REVISIONS
4		ADDITIONAL REVISIONS
5		ADDITIONAL REVISIONS

CHECK AND VERIFY ALL DIMENSIONS BEFORE PROCEEDING WITH THE WORK. REPORT DISCREPANCIES TO THE ARCHITECT. ALL TO THE CENTER.

RESTROOM BUILDING
RELOCATABLE CLASSROOMS
 1015 NOBLE AVE.
 FOR
MYRA A. NOBLE SCHOOL
 BAKERSFIELD, KERN COUNTY, CALIFORNIA

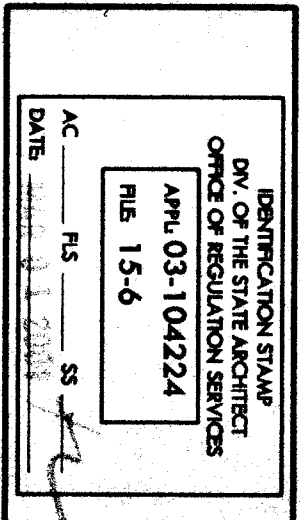


BOB L. THOMAS
 BAKERSFIELD, CA 93301
 PH: (661) 327-4532
 FAX: (661) 327-2339

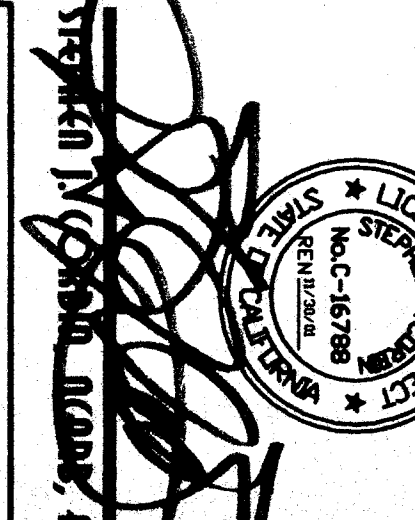


PLANS & DETAILS

JOB NO. 976
 DRAWN BY: [Signature]
 CHECKED BY: [Signature]
 DATE: 01/02/01
 2
 1 OF 8 SHEETS

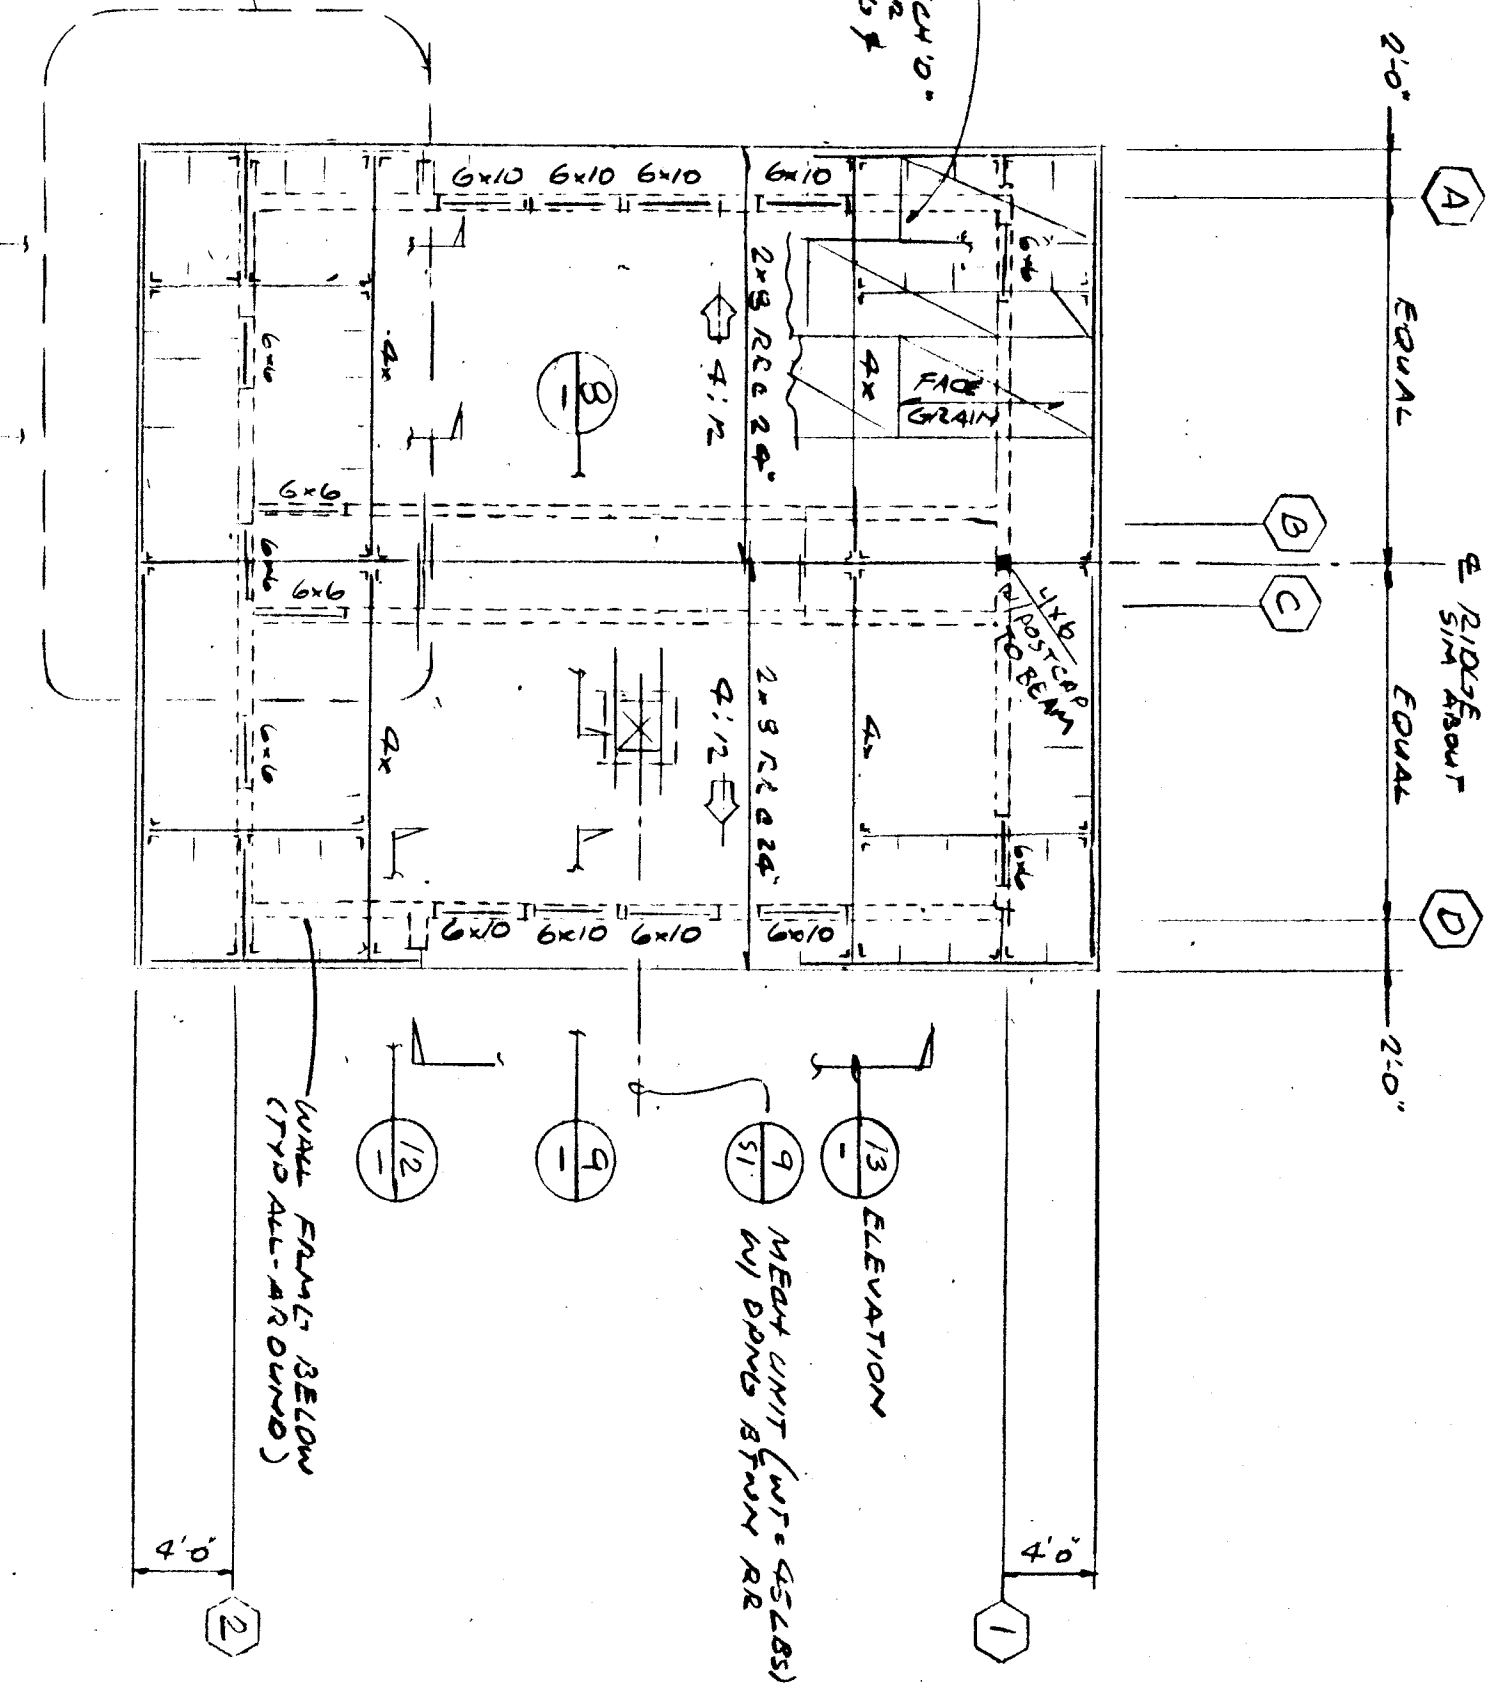

ROOF FRAMING PLAN

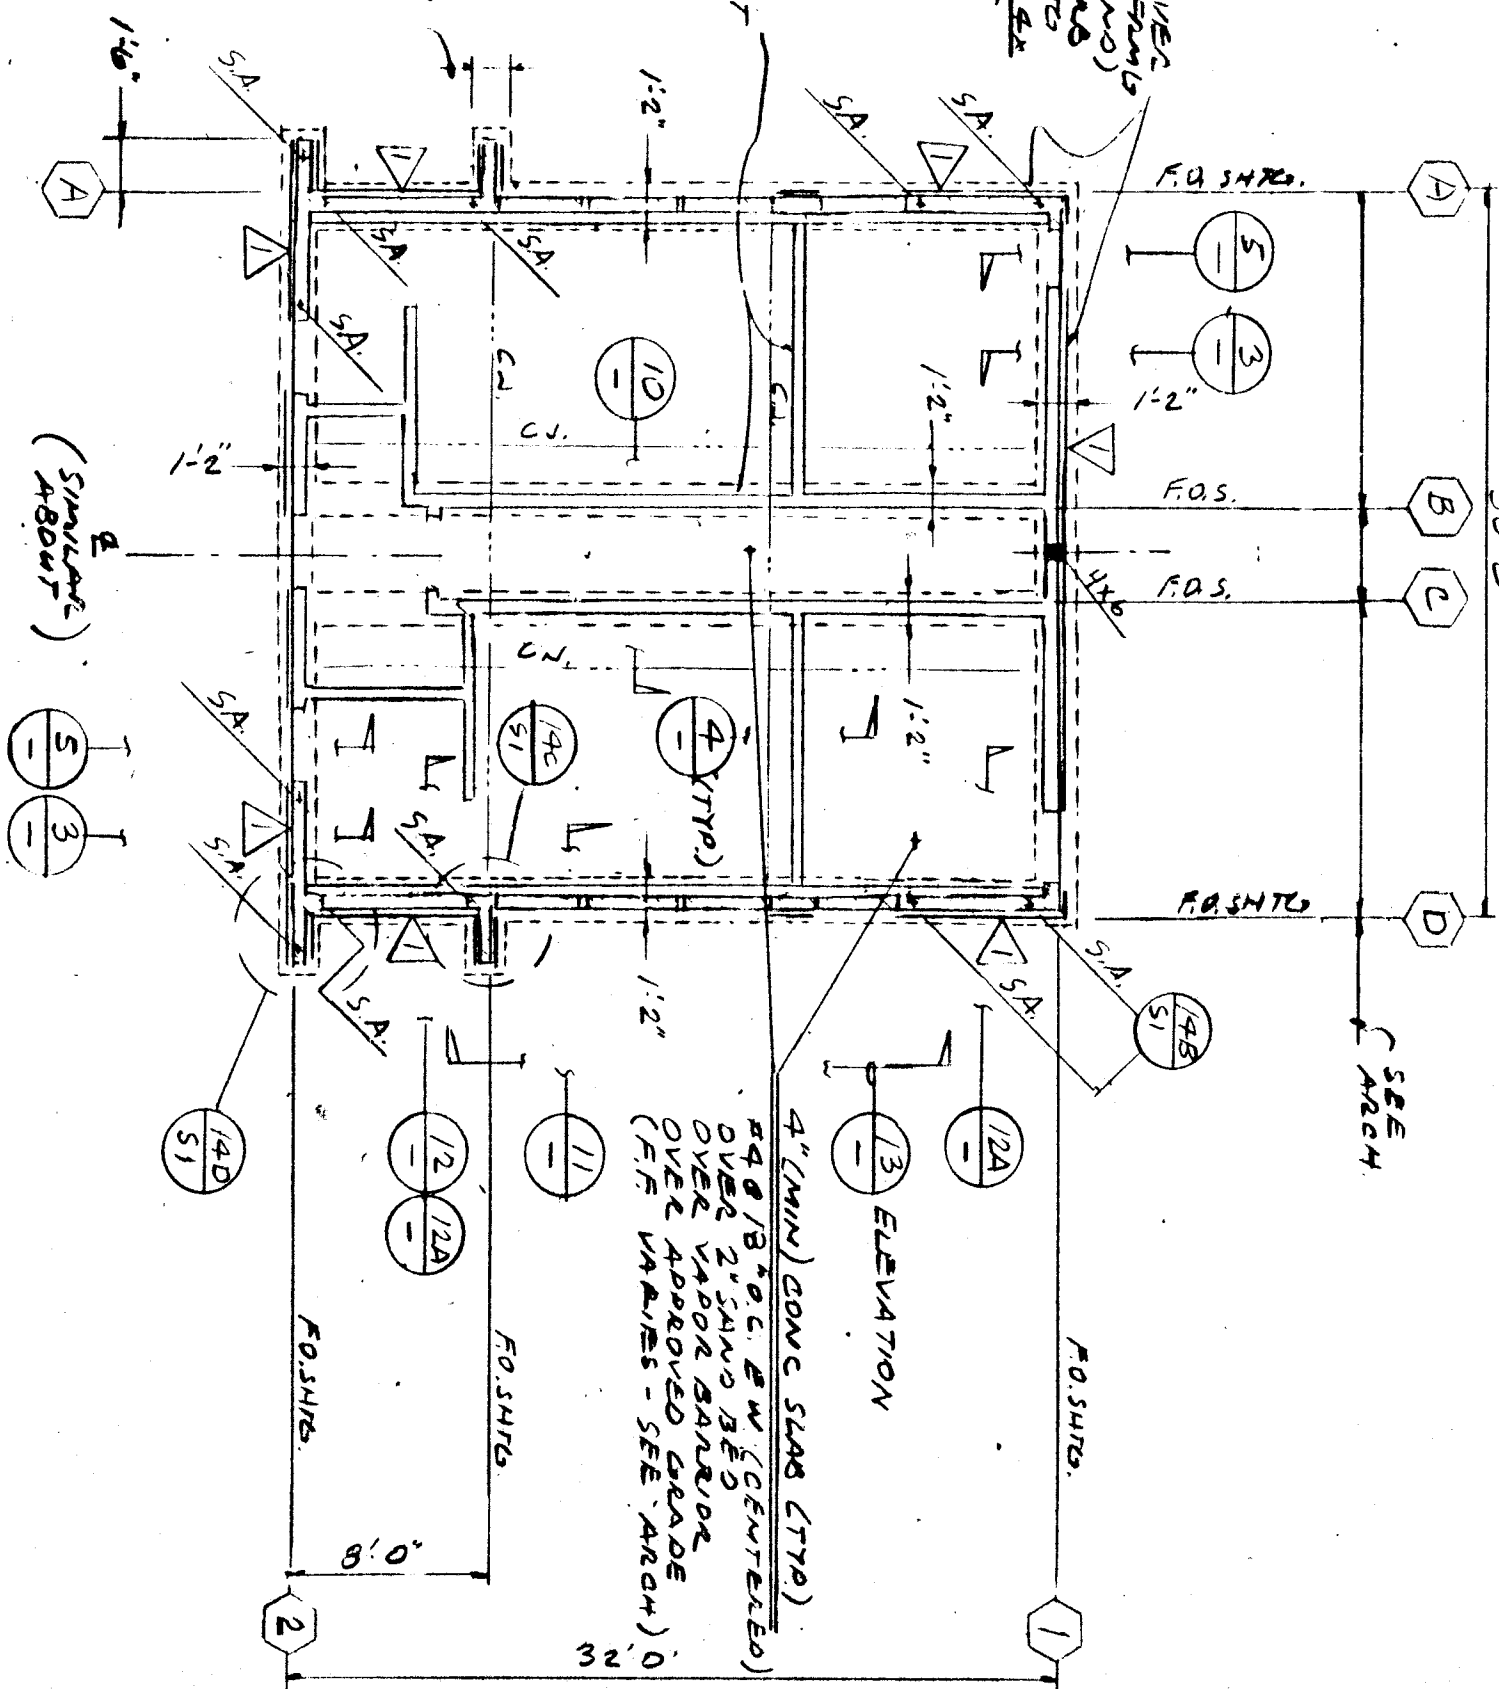


FOUNDATION PLAN


- NOTES:**
- SEE SITE PLAN FOR ORIENTATION & DATUM.
 - SEE SH. 51 FOR GENERAL NOTES & TYPICAL DETAILS.
 - SEE SH. 10 FOR DIMENSIONS & FINISHES.

ABBREVIATIONS:


FF = FINISH FLOOR
 F.O.S. = FACE OF SHEATHING
 F.O.C. = FACE OF CONC.
 F.O.B. = FACE OF BRICK
 EN = EXTERIOR FINISH
 SA = STUD ANCHOR - SEE SH. 51

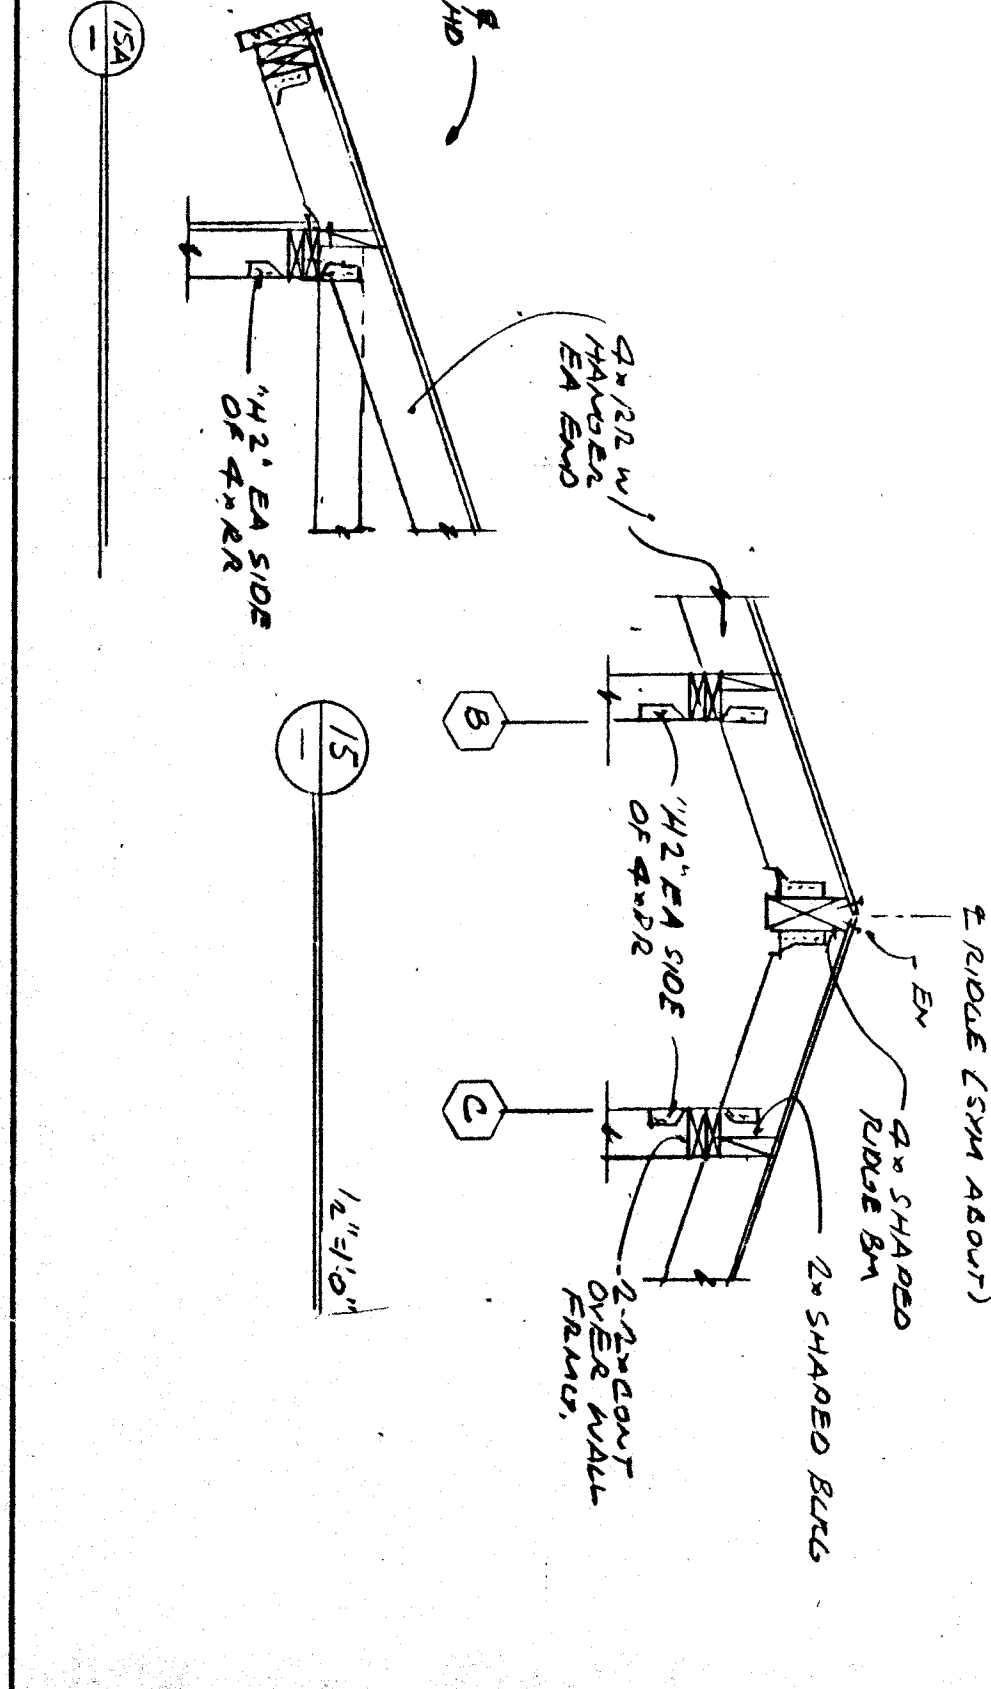


ELEVATION

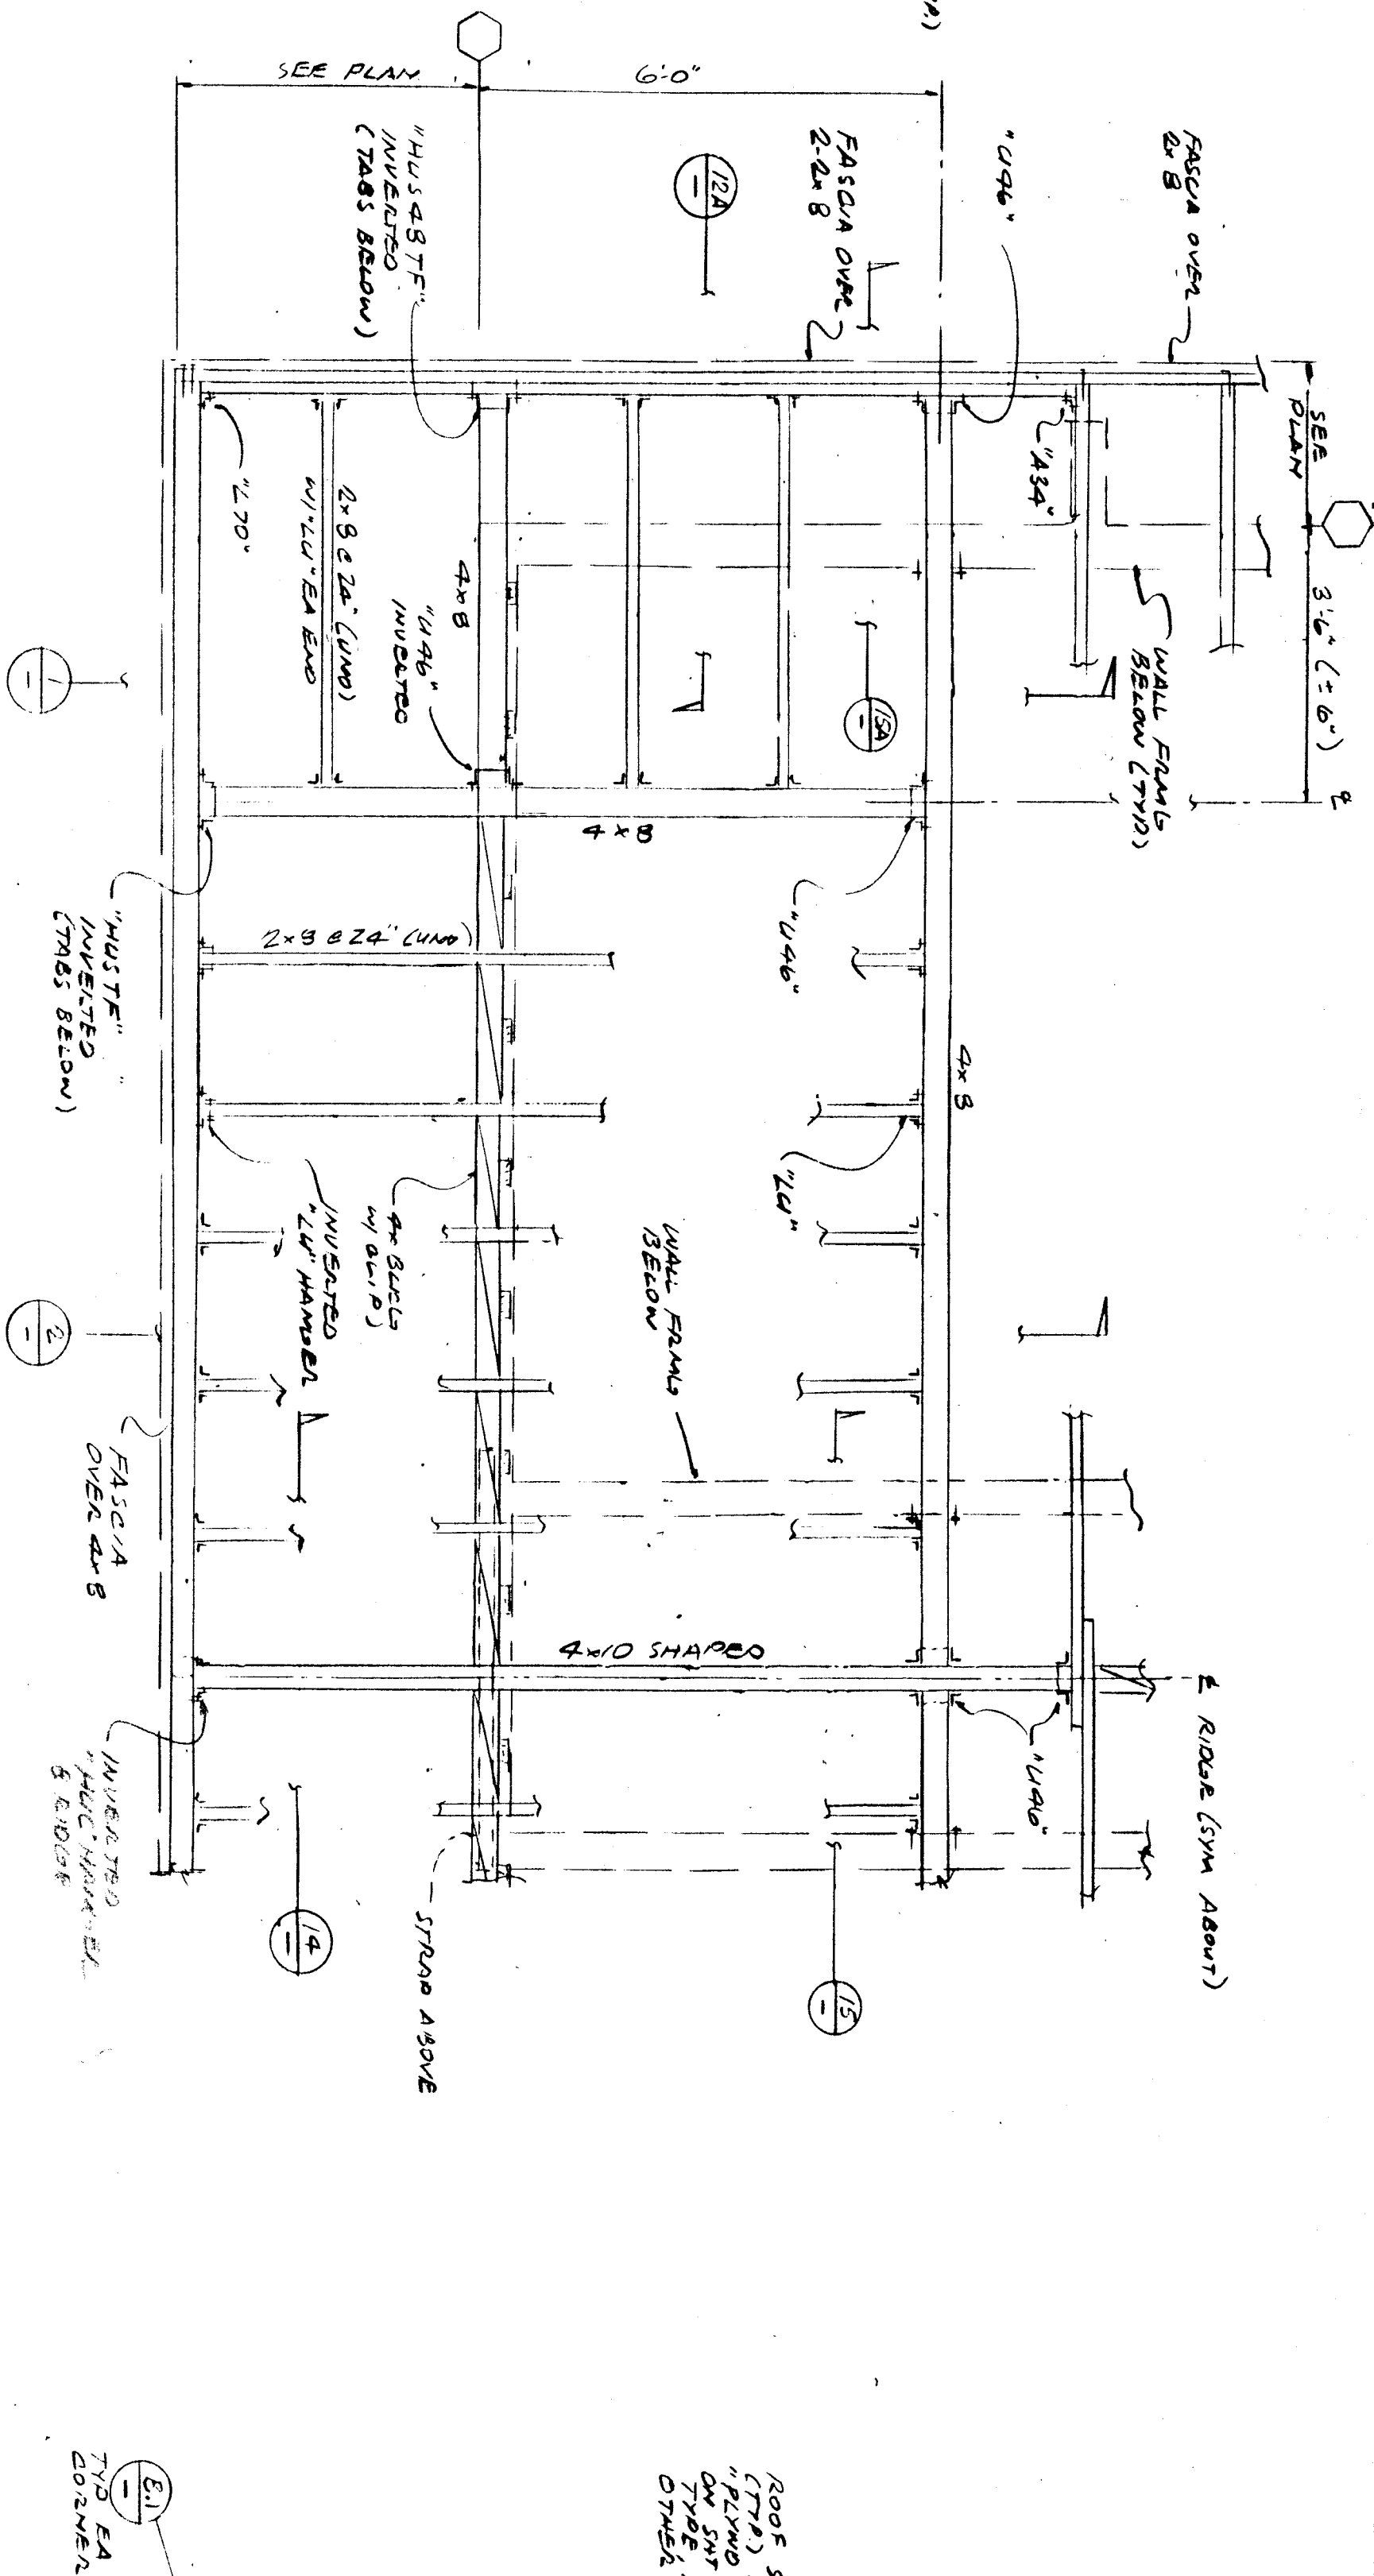


ELEVATION

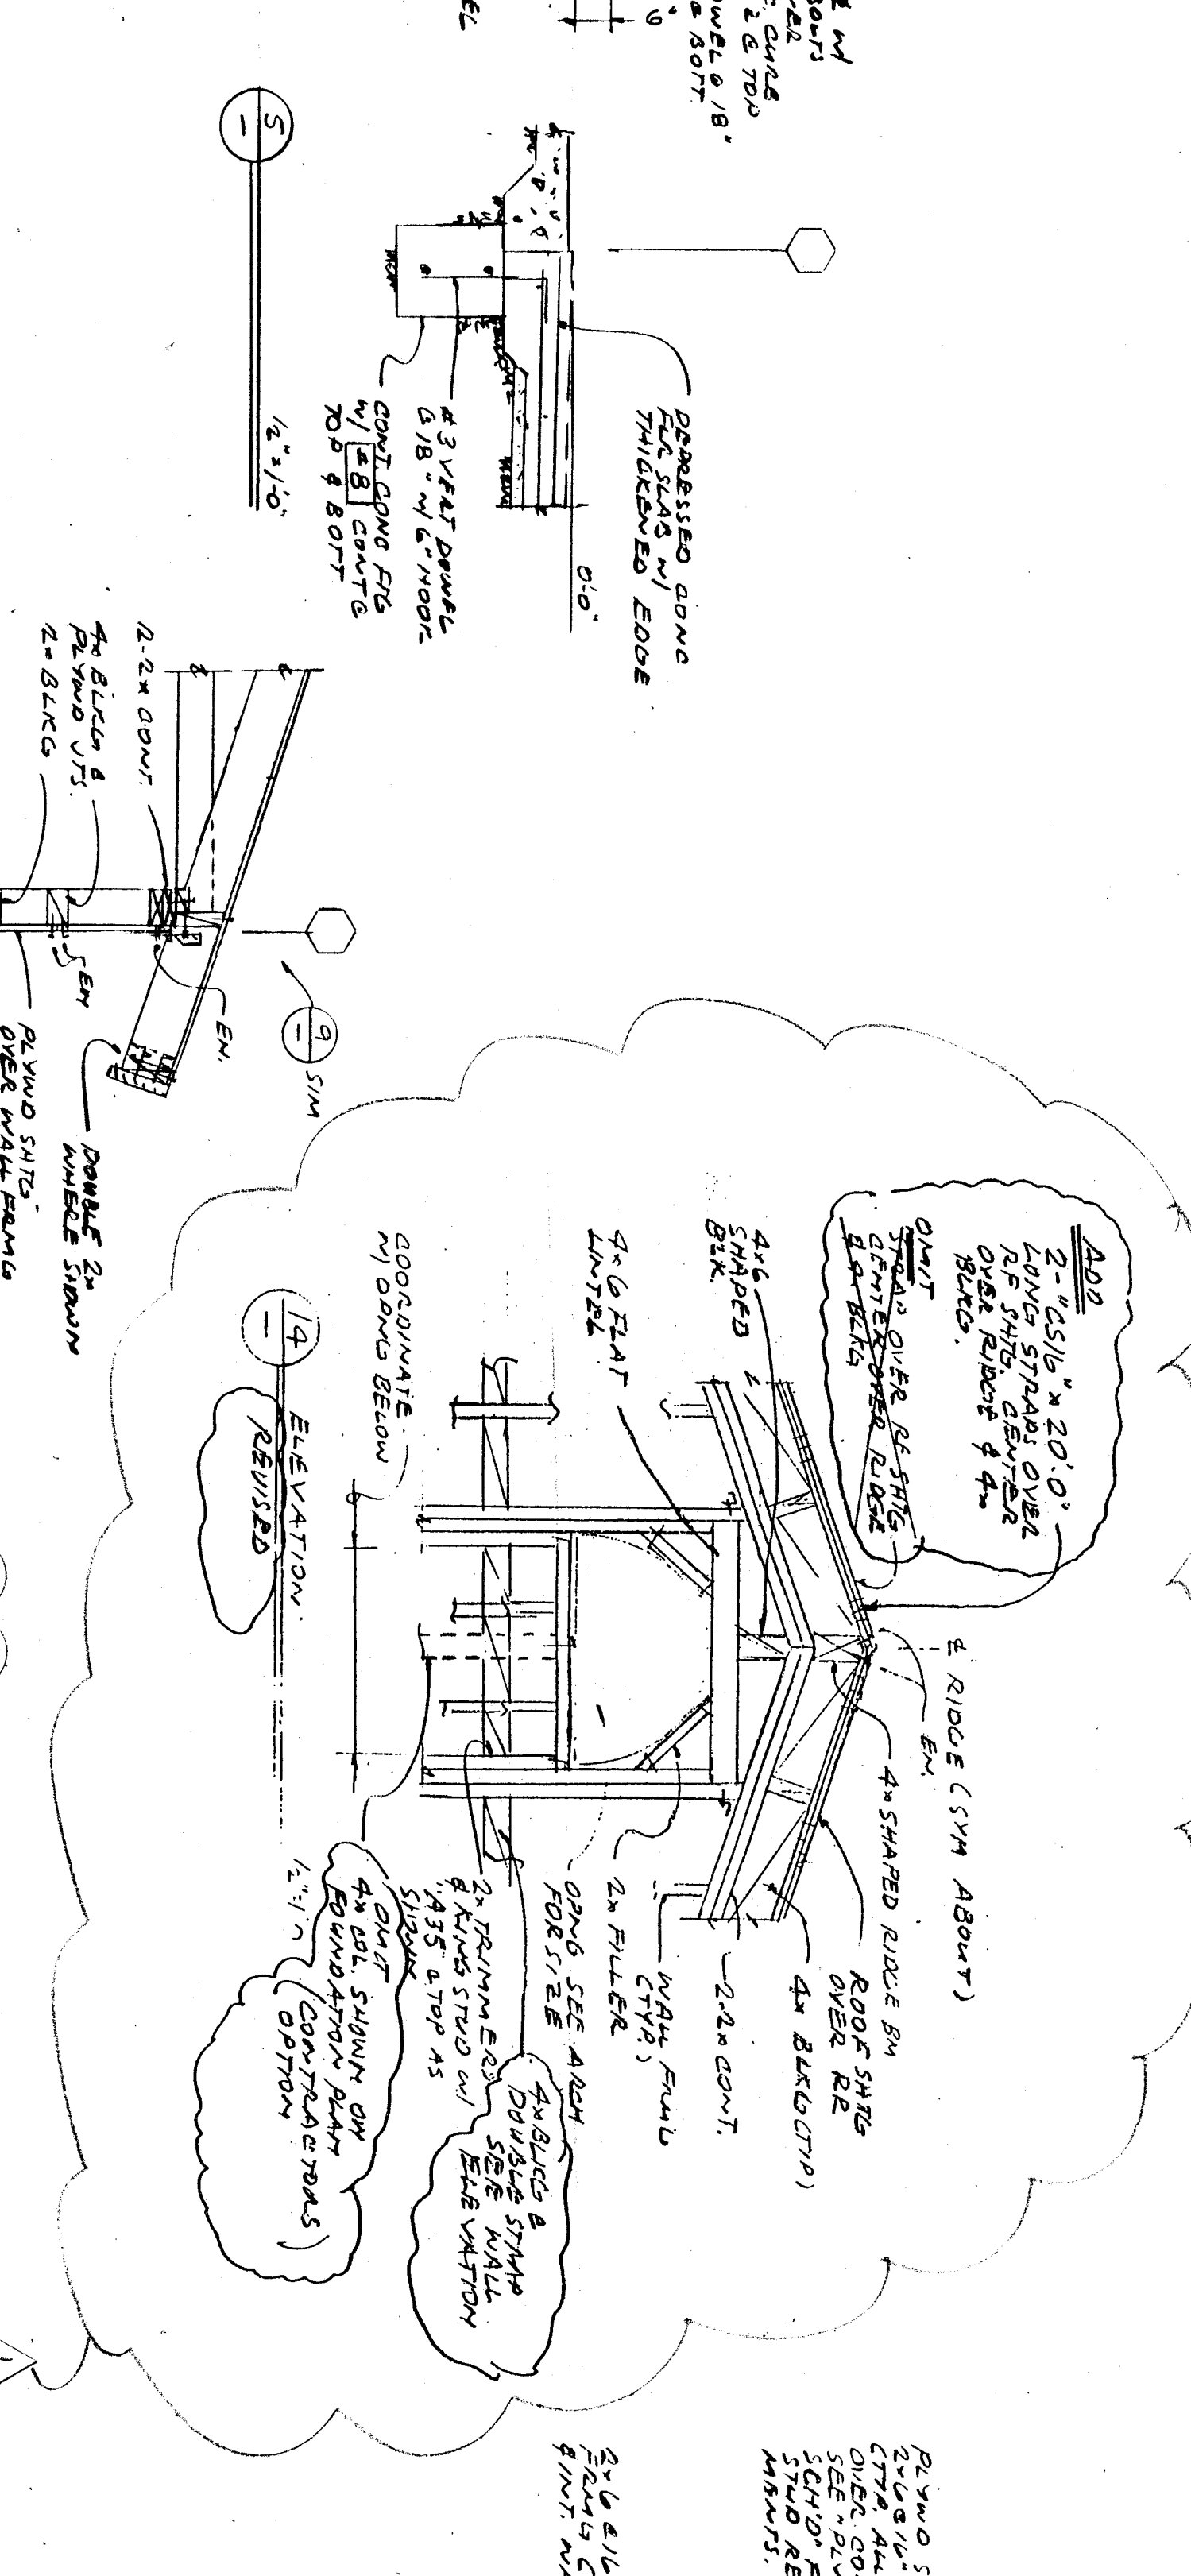

ELEVATION

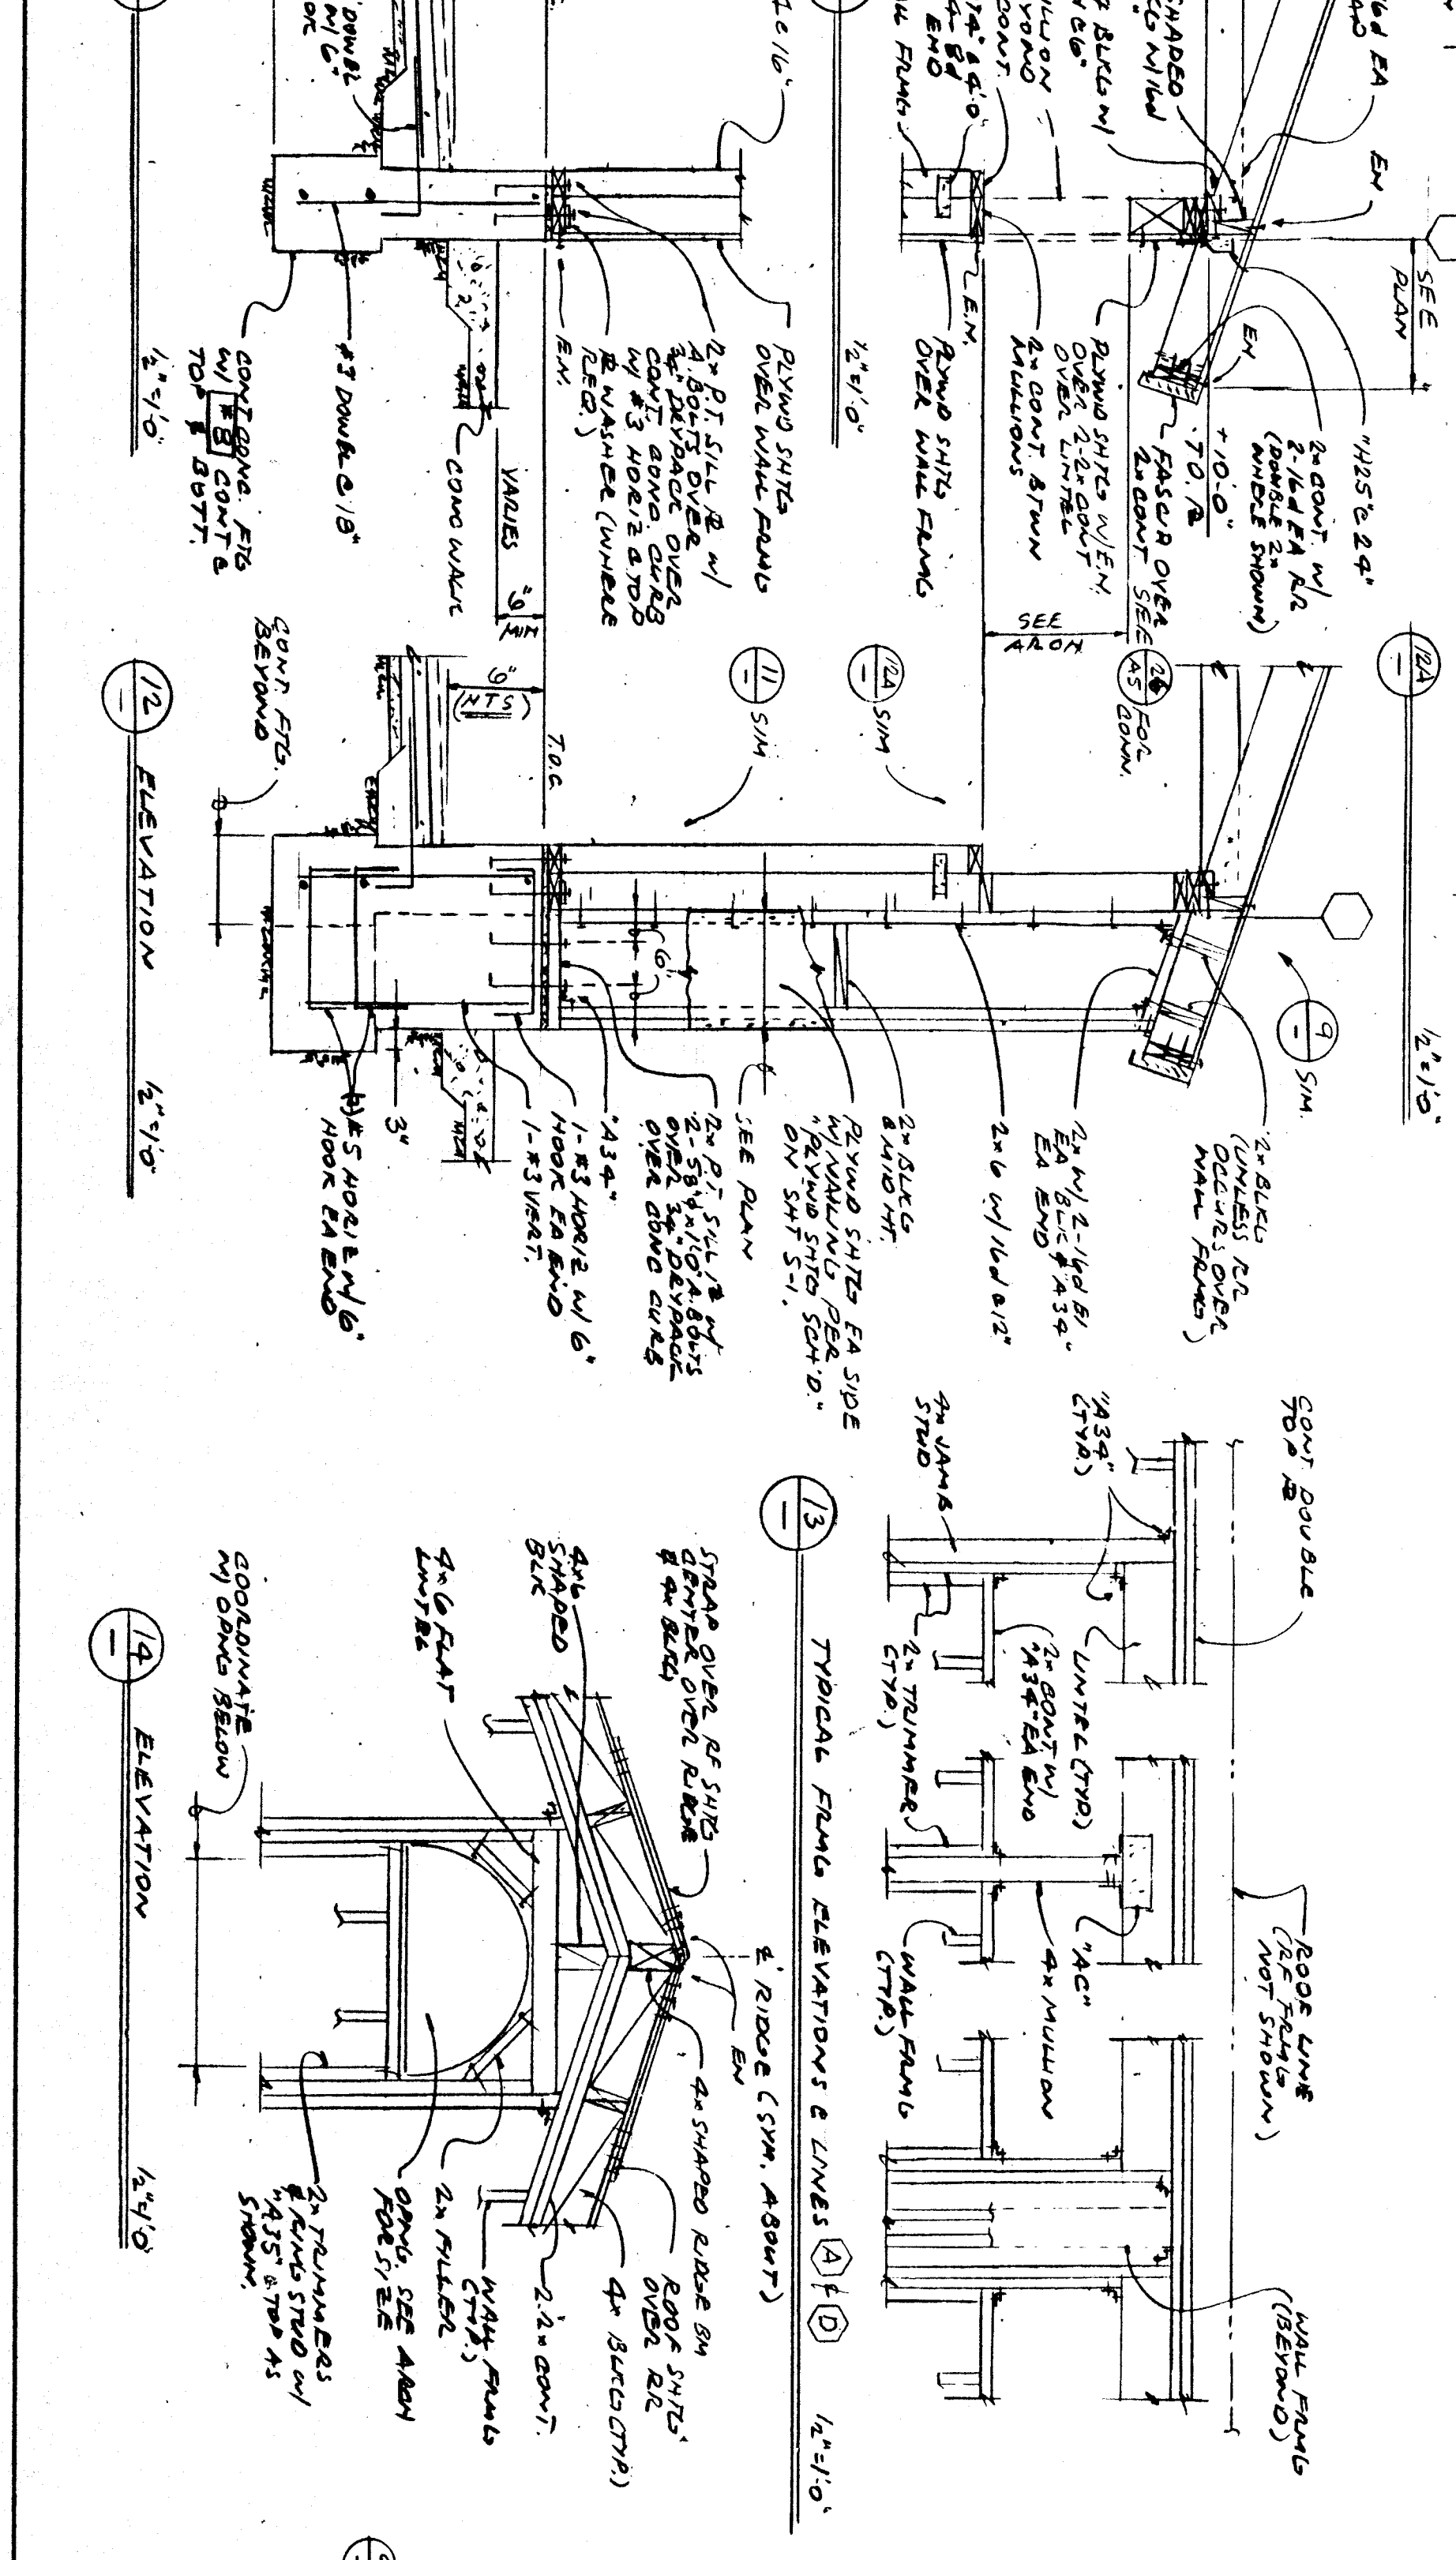

ELEVATION

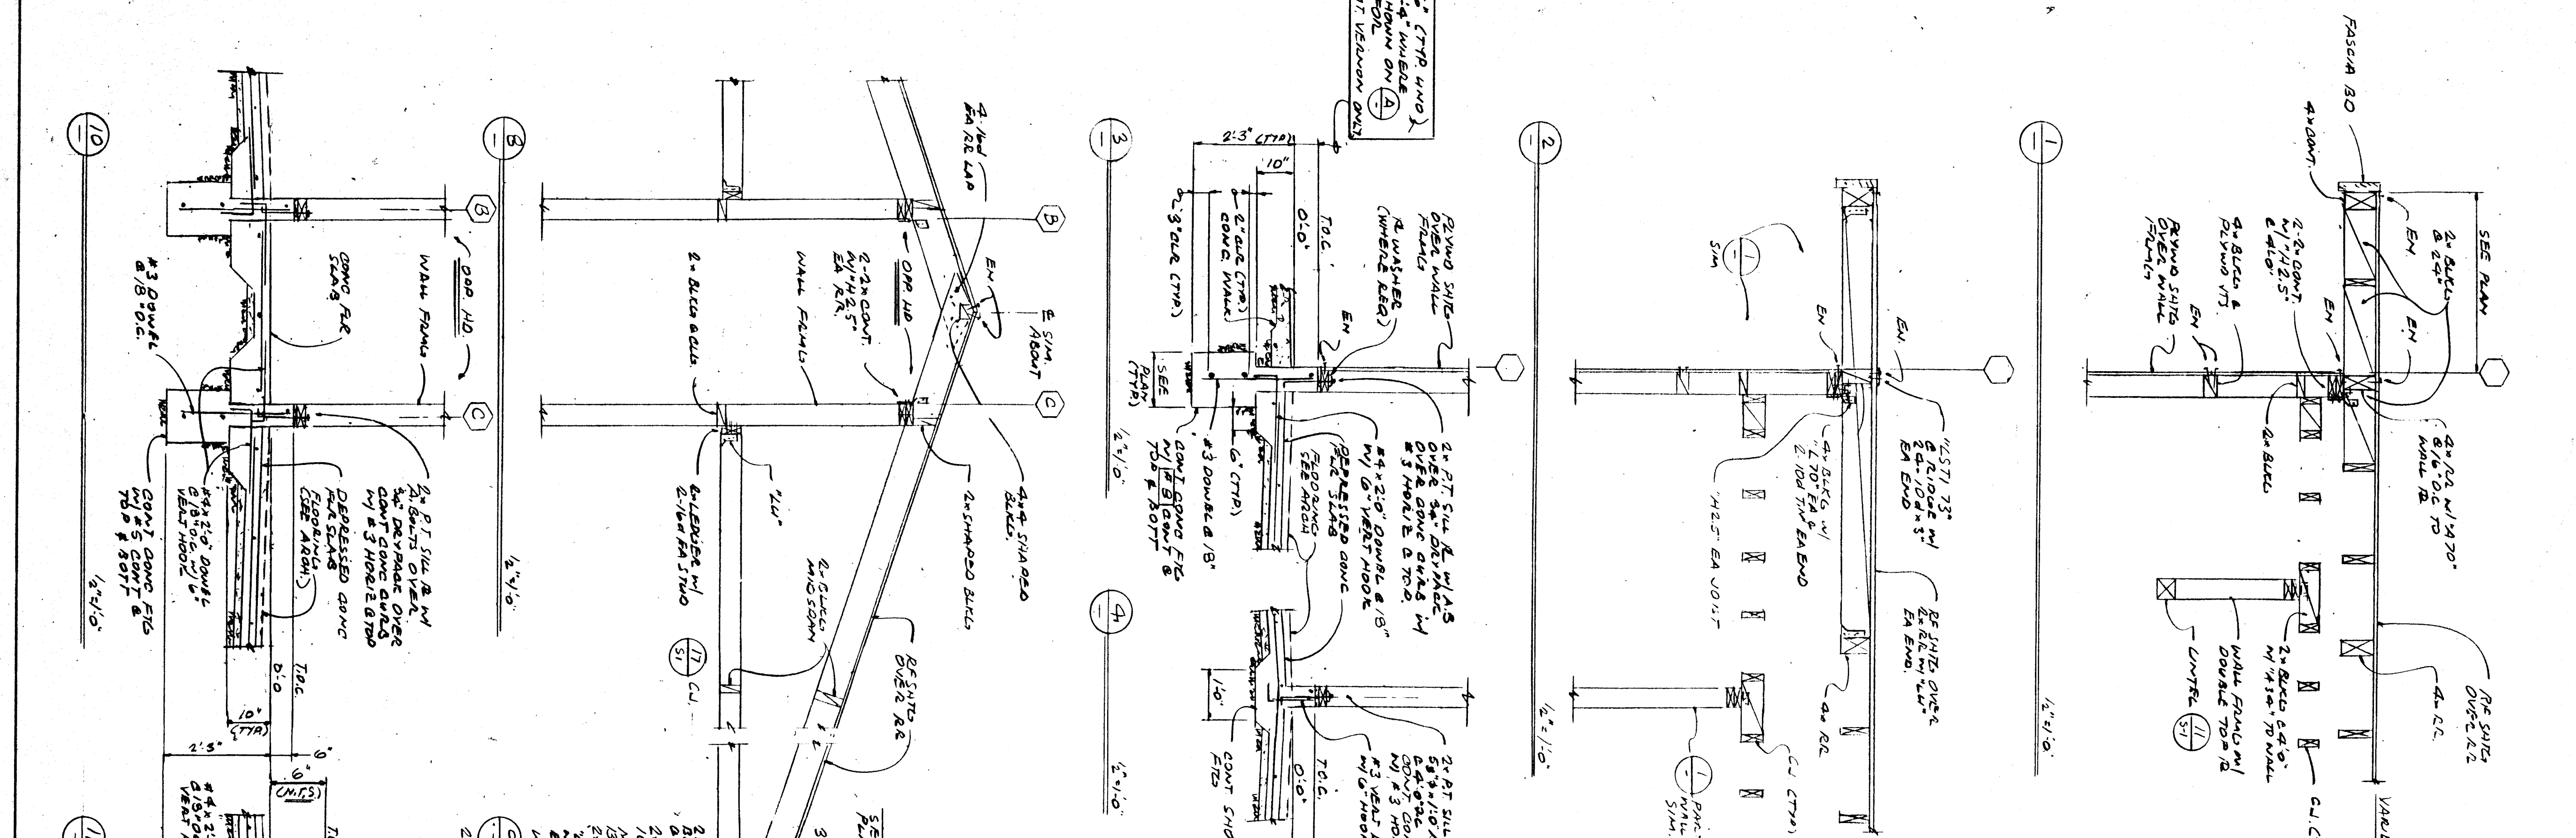

ELEVATION