

MARK	DATE	REVISIONS
A		
A		
A		
A		

CHECK AND VERIFY ALL DIMENSIONS BEFORE PROCEEDING WITH THE WORK. REPORT DISCREPANCIES TO THE ARCHITECT. ALL CONSTRUCTION SHALL CONFORM TO THE C.R.C.

RESTROOM BUILDING
RELOCATABLES CLASSROOMS
1015 NOBLE AVE.
FOR
MYRA A. NOBLE
BAKERSFIELD, KERN COUNTY, CALIFORNIA

1015 NOBLE AVE.
BAKERSFIELD, KERN COUNTY, CALIFORNIA

ARCHITECT
1015 NOBLE AVE.
BAKERSFIELD, KERN COUNTY, CALIFORNIA

1015 NOBLE AVE.
BAKERSFIELD, KERN COUNTY, CALIFORNIA

BOULDER
1015 NOBLE AVE.
BAKERSFIELD, KERN COUNTY, CALIFORNIA


1015 NOBLE AVE.
BAKERSFIELD, KERN COUNTY, CALIFORNIA

1015 NOBLE AVE.
BAKERSFIELD, KERN COUNTY, CALIFORNIA

1015 NOBLE AVE.
BAKERSFIELD, KERN COUNTY, CALIFORNIA

PARTIAL SITE / GRADING PLAN

1.1
4 OF 18 SHEETS

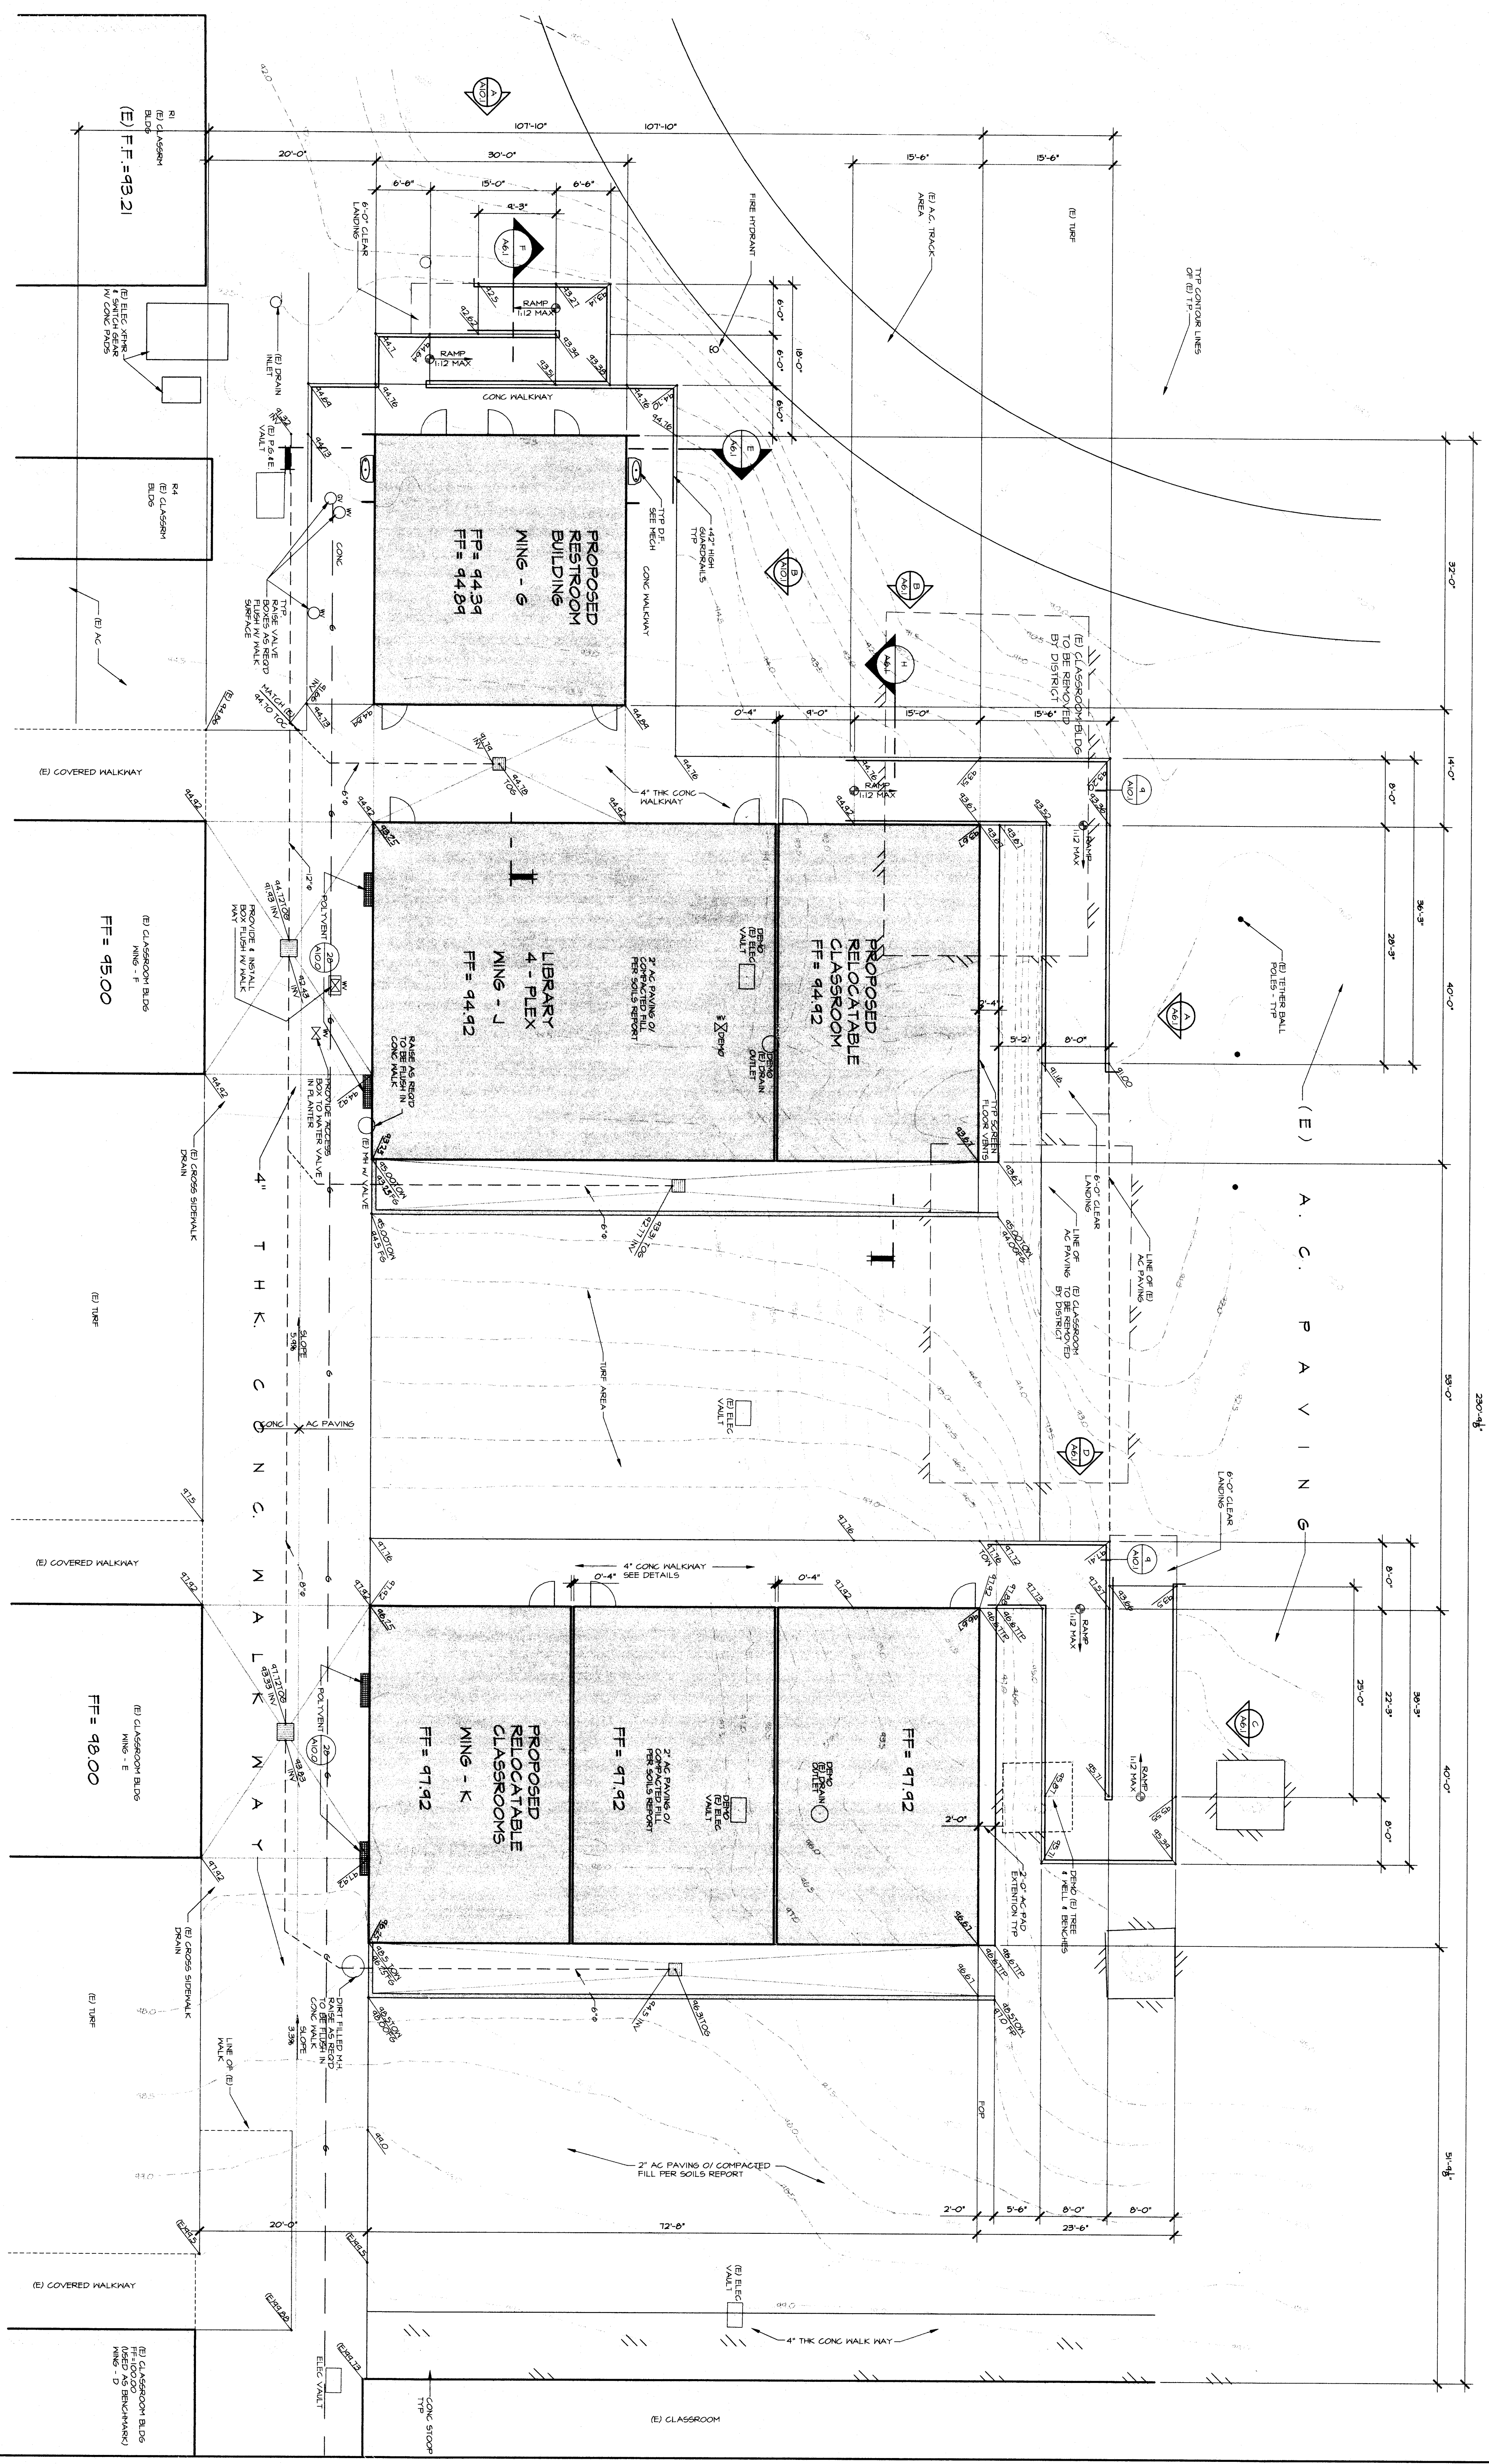

NOTE:
1. CONTRACTOR SHALL SUBMIT A
2. CONTRACTOR SHALL VERIFY ALL UTILITIES
3. CONTRACTOR SHALL VERIFY ALL UTILITIES
4. CONTRACTOR SHALL VERIFY ALL UTILITIES
5. CONTRACTOR SHALL VERIFY ALL UTILITIES
6. CONTRACTOR SHALL VERIFY ALL UTILITIES

SCALE: 1/8" = 1'-0"