
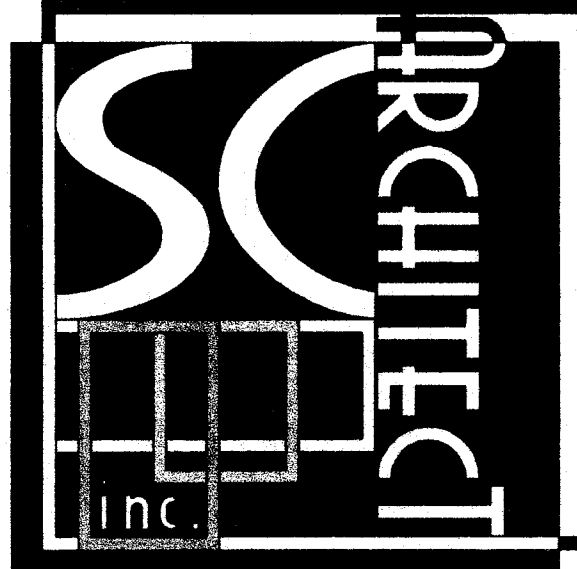


MARK	DATE	REVISIONS
1		
2		
3		
4		
5		


CHECK AND VERIFY ALL DIMENSIONS BEFORE PROCEEDING WITH THE WORK. REPORT DISCREPANCIES TO THE ARCHITECT. ALL CONSTRUCTION SHALL CONFORM TO THE C.I.C.

**RESTROOM BUILDING
RELOCATABLE CLASSROOMS**
1015 NOBLE AVE.
FOR
MYRA A. NOBLE SCHOOL
BAKERSFIELD, KERN COUNTY, CALIFORNIA


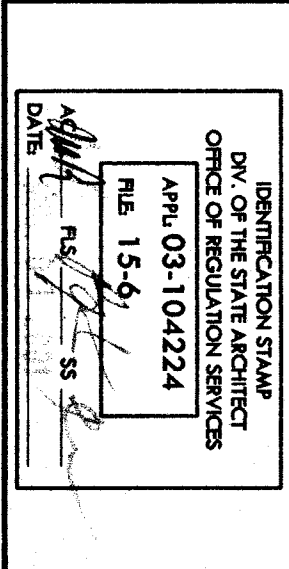


BOI L STREET
BAKERSFIELD, CA 93301
PH: (661) 327-6332
FAX: (661) 327-2339

**PARTIAL SITE /
GRADING PLAN**

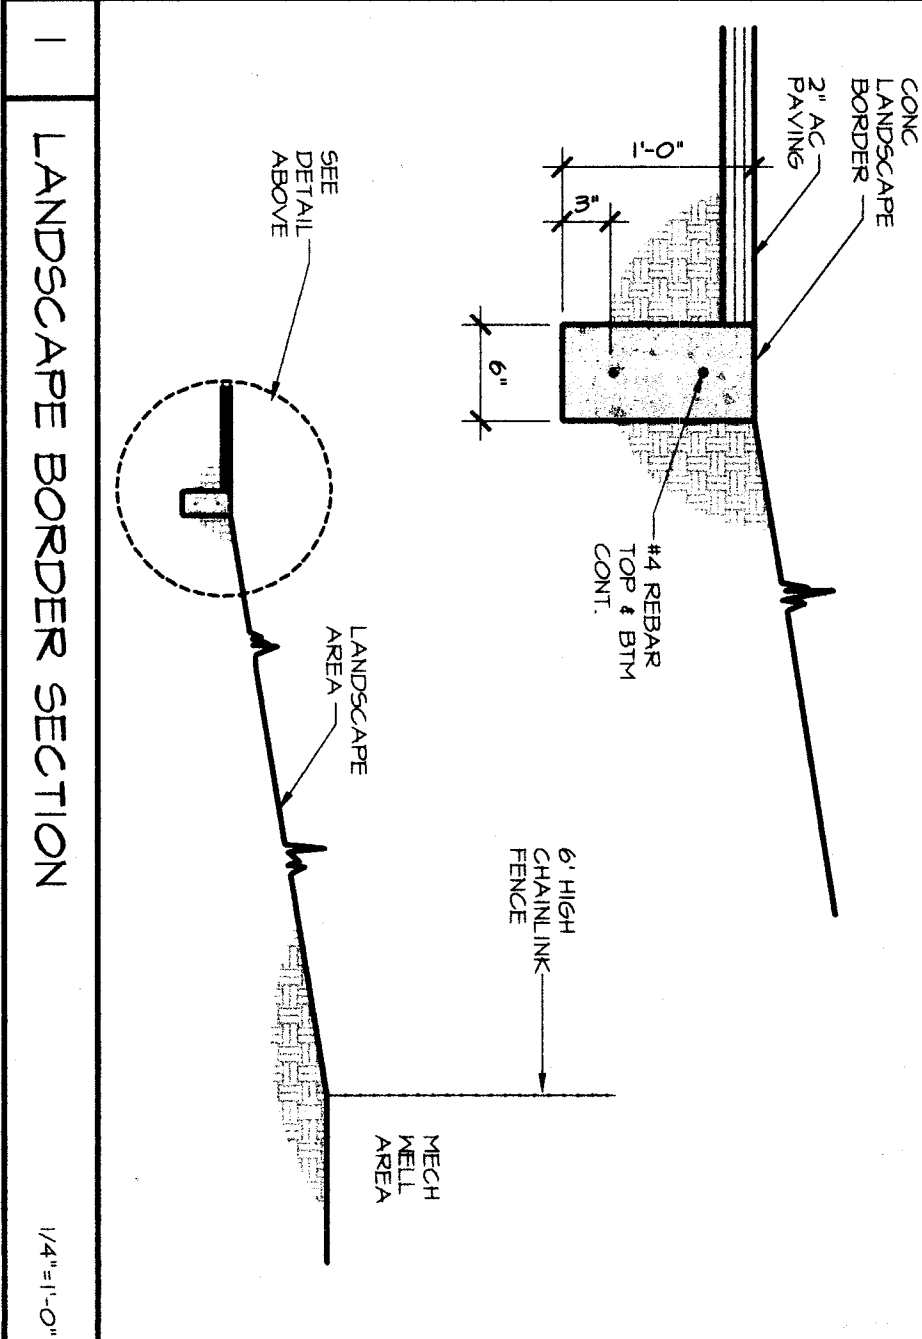

- NOTE:
1. CONTRACTOR SHALL COORDINATE WITH DISTRICT PRIOR TO CONSTRUCTION FOR ETC. DISTRICT TO PROVIDE & INSTALL ALL INSIGATION & LANDSCAPING.
 2. CONTRACTOR SHALL VERIFY ALL UTILITIES PRIOR TO EXCAVATION.
 3. CONTRACTOR SHALL VERIFY ALL UTILITIES FOR ALL UTILITIES AS NOTED HEREIN. FOUNDATION ARE SOLED.
 4. FINISH PAD FOR RELOCATABLE CLASSROOMS SHALL BE 2" AC PAVING.
 5. REMOVE EXISTING AC PAVING AS REQUIRED GRADE AS SHOWN & PROVIDE & INSTALL 2" AC PAVING INTO SHALL BE 12'.
 6. ALL CONTOURS AND GRADES SHOWN.

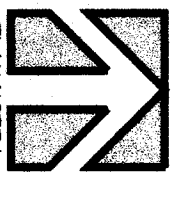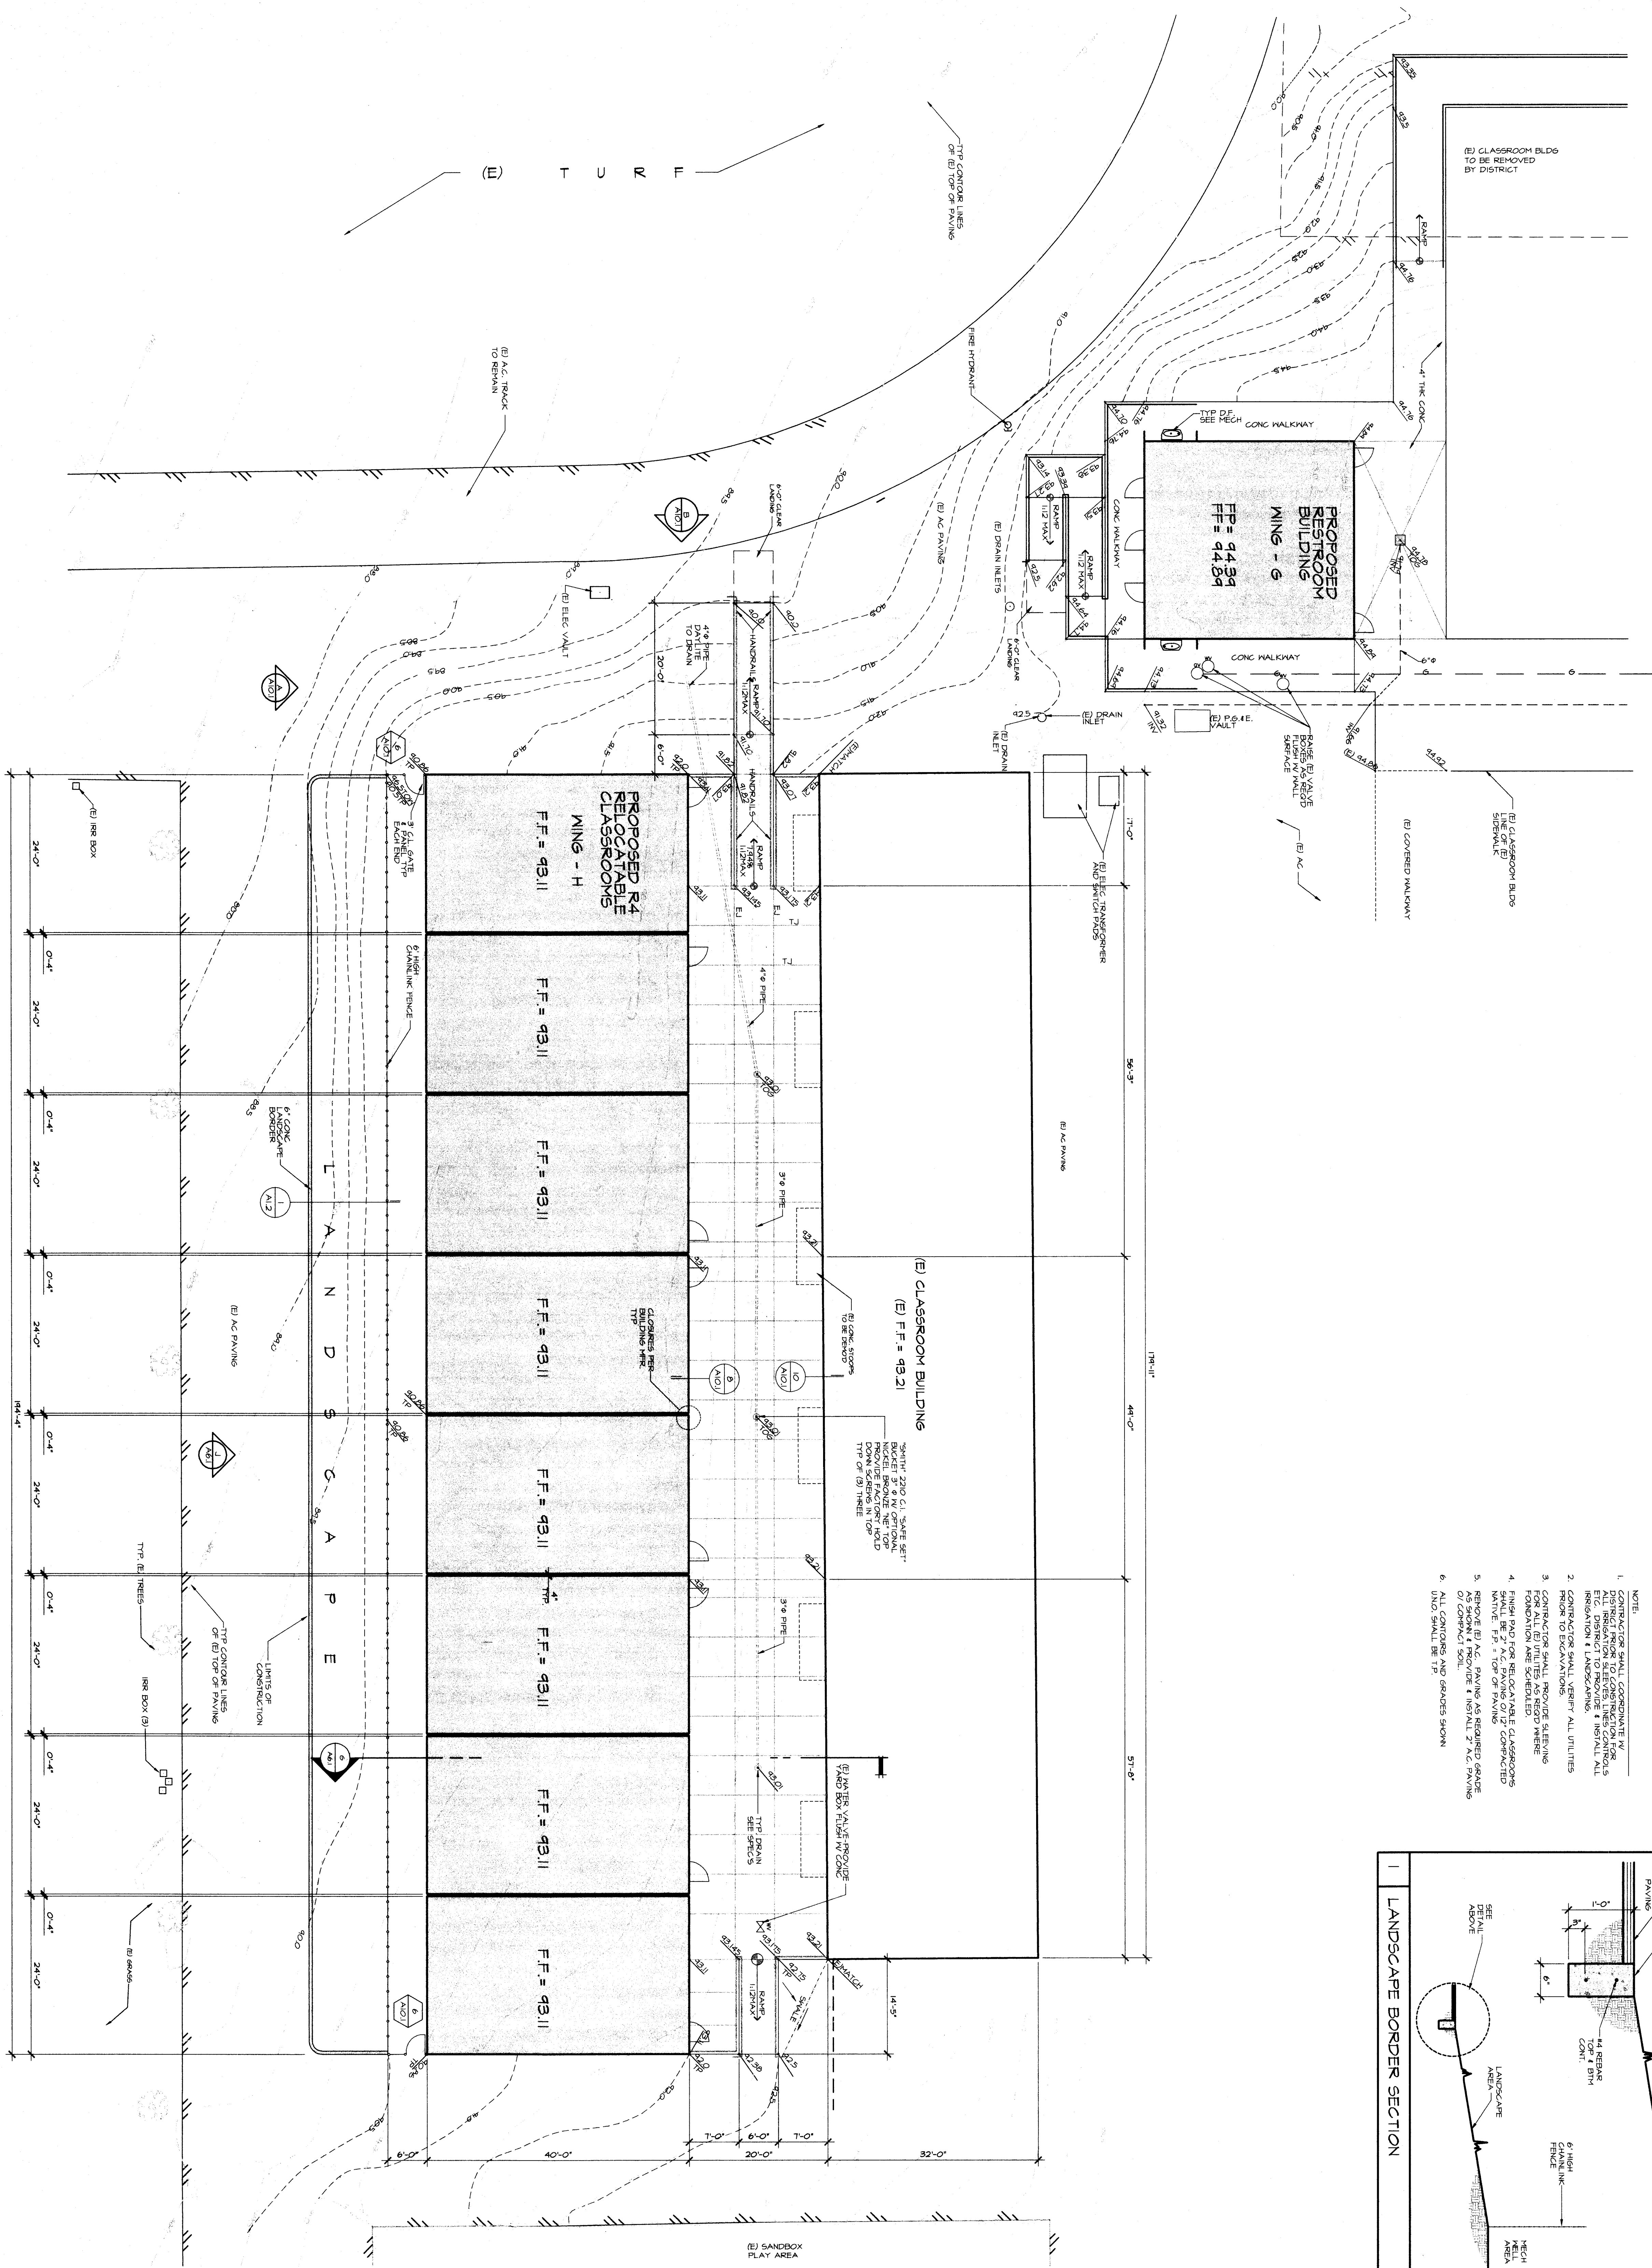

PARTIAL SITE / GRADING PLAN

JOB NO. 976
DRAWN BY: [Signature]
CHECKED BY: [Signature]
DATE: 12/18/00
1.2
5 OF 18 SHEETS