



ROOF FRAMING PLANS AND DETAILS

CUSTOMER:

DATE:	12/27/99
SCALE:	AS NOTED
DRAWN BY:	PWD
DESIGNED BY:	MDB
CHECKED BY:	KAL
SERIAL NO.	


REVISIONS

53
SHEET NO.

PROJECT No. 99100

[illegible]

22 GA ROOF PAN
DETAIL
3" = 1'-0"

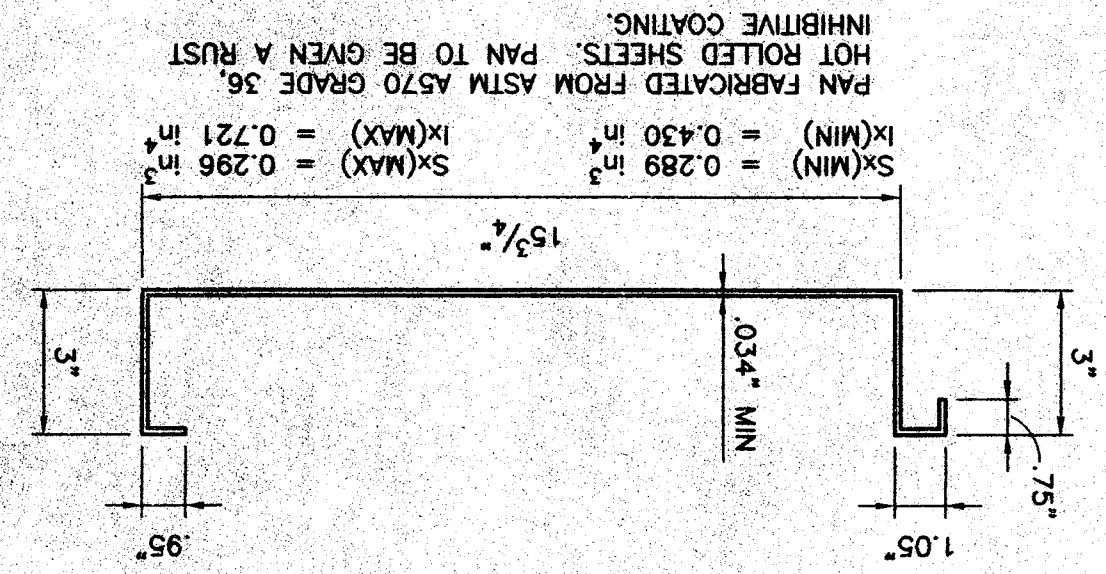


JOIST FABRICATED FROM ASTM A570 GRADE 36, HOT ROLLED SHEETS. JOISTS TO BE GIVEN A RUST INHIBITIVE COATING.


DETAIL




10 GA ROOF PURLIN 12 GA ROOF PURLIN 14 GA ROOF PURLIN

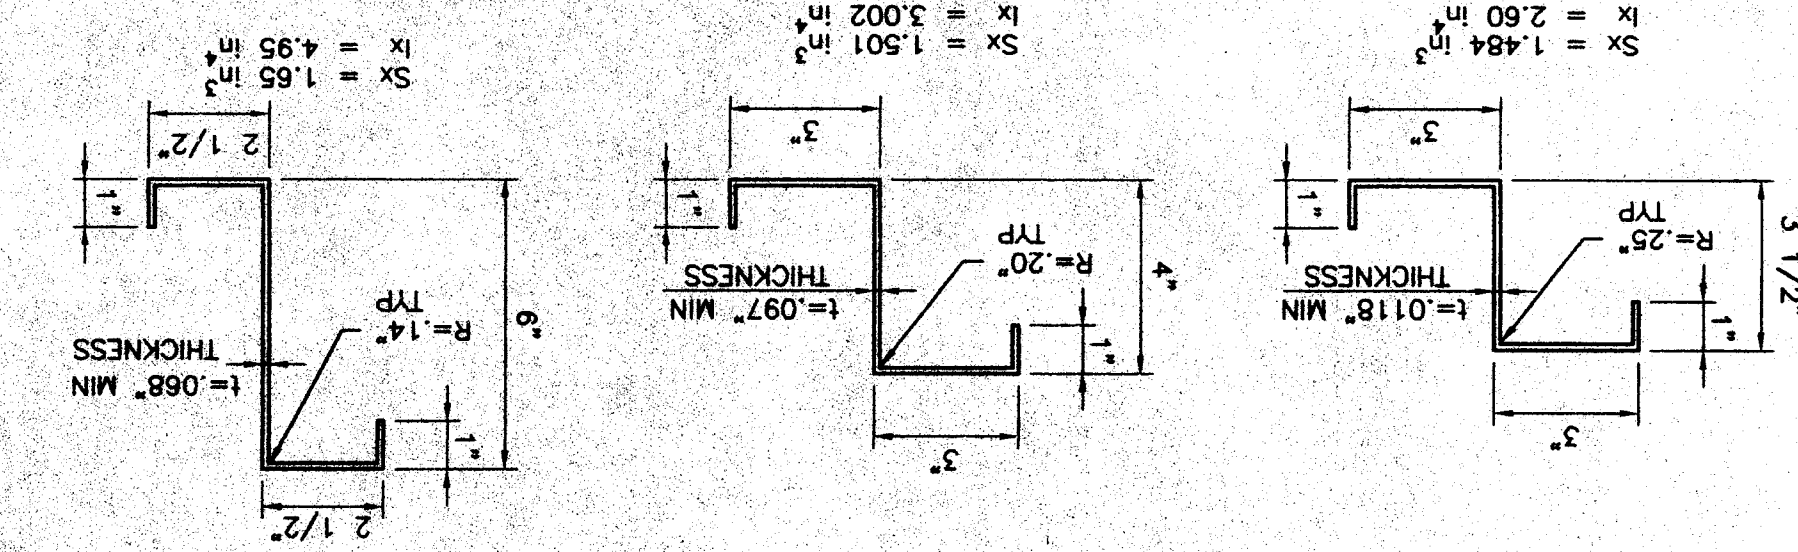


CROSS BRACING
DETAIL

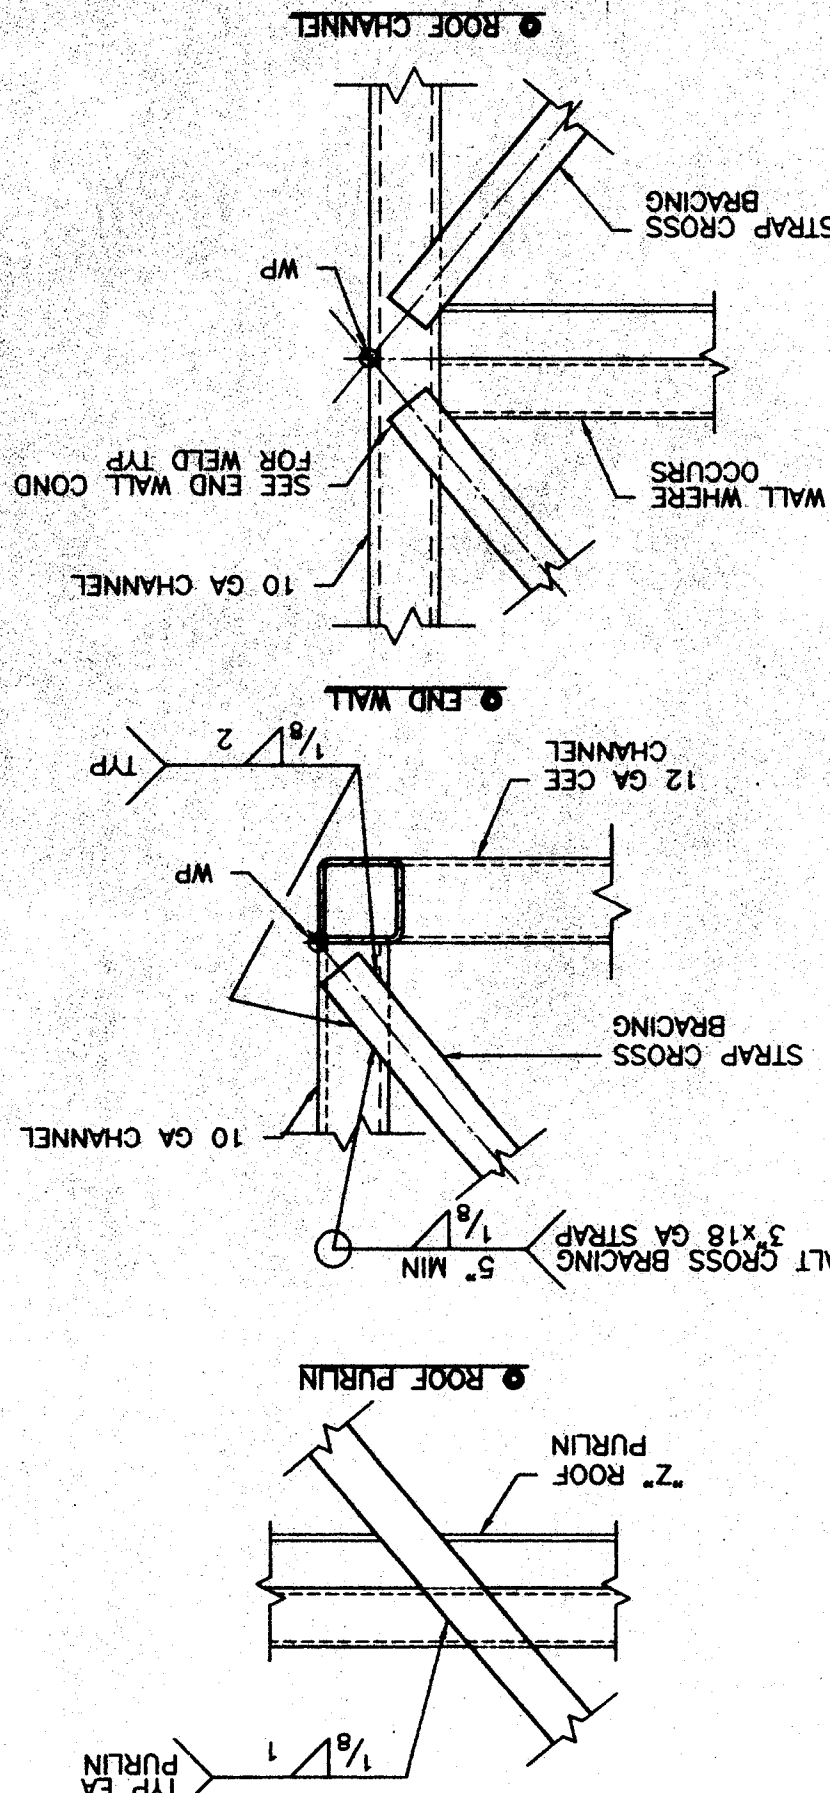


10 GA ROOF
DETAIL
S3
4
1 1/2" = 1'-0"

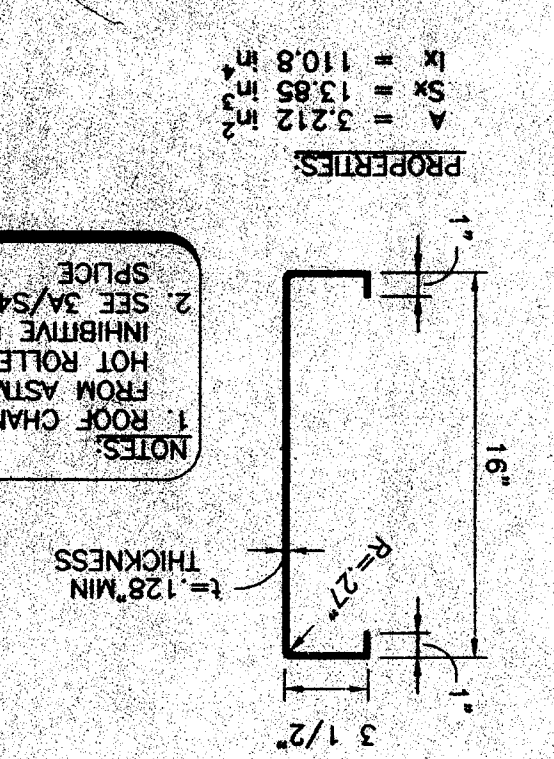

TYPICAL SECTION

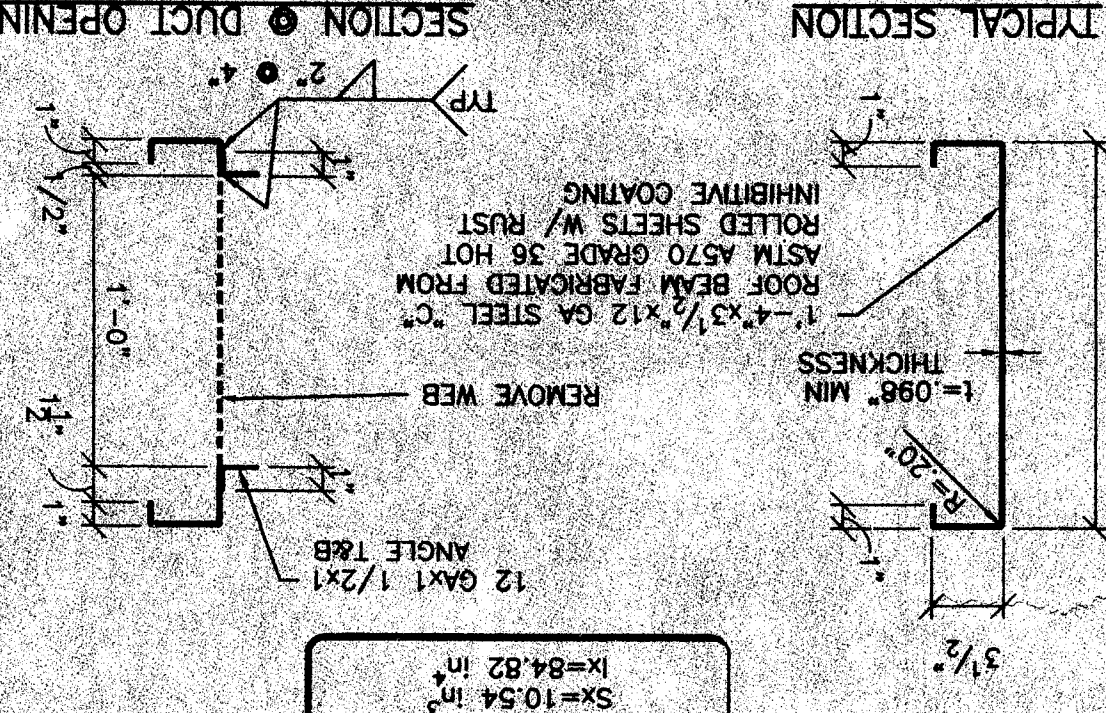


12 GA ROOF
DETAIL
S3
5

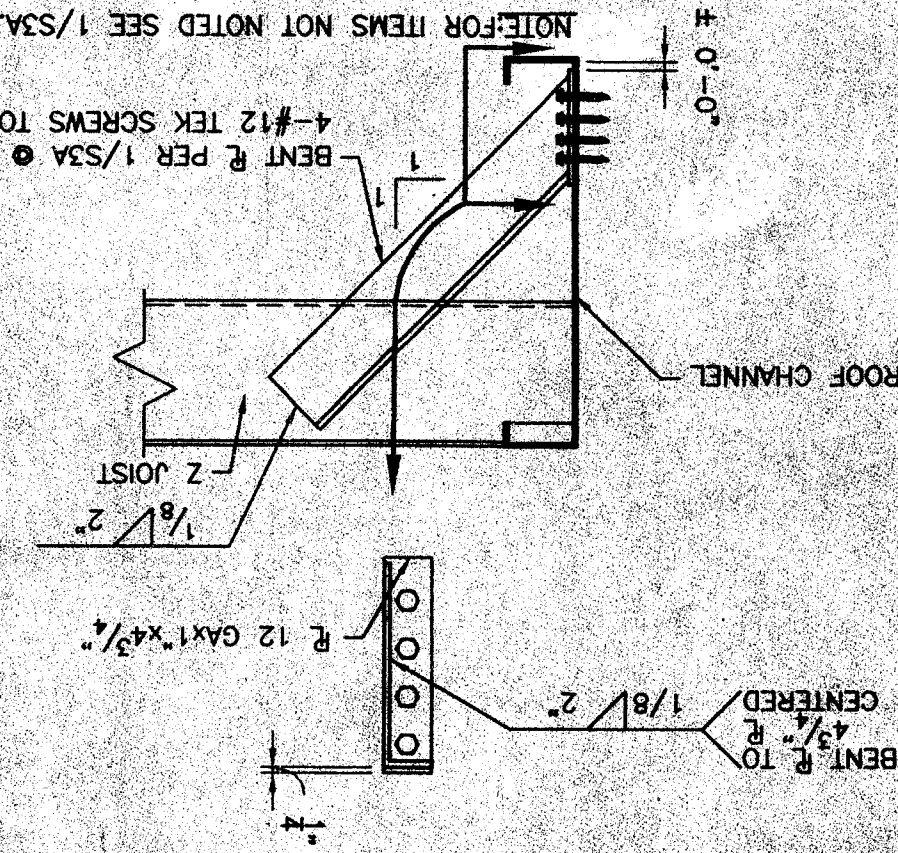


DETAIL

MONO/DUAL PITCH - OPEN SOFFIT

ROOF FRAMING PLAN

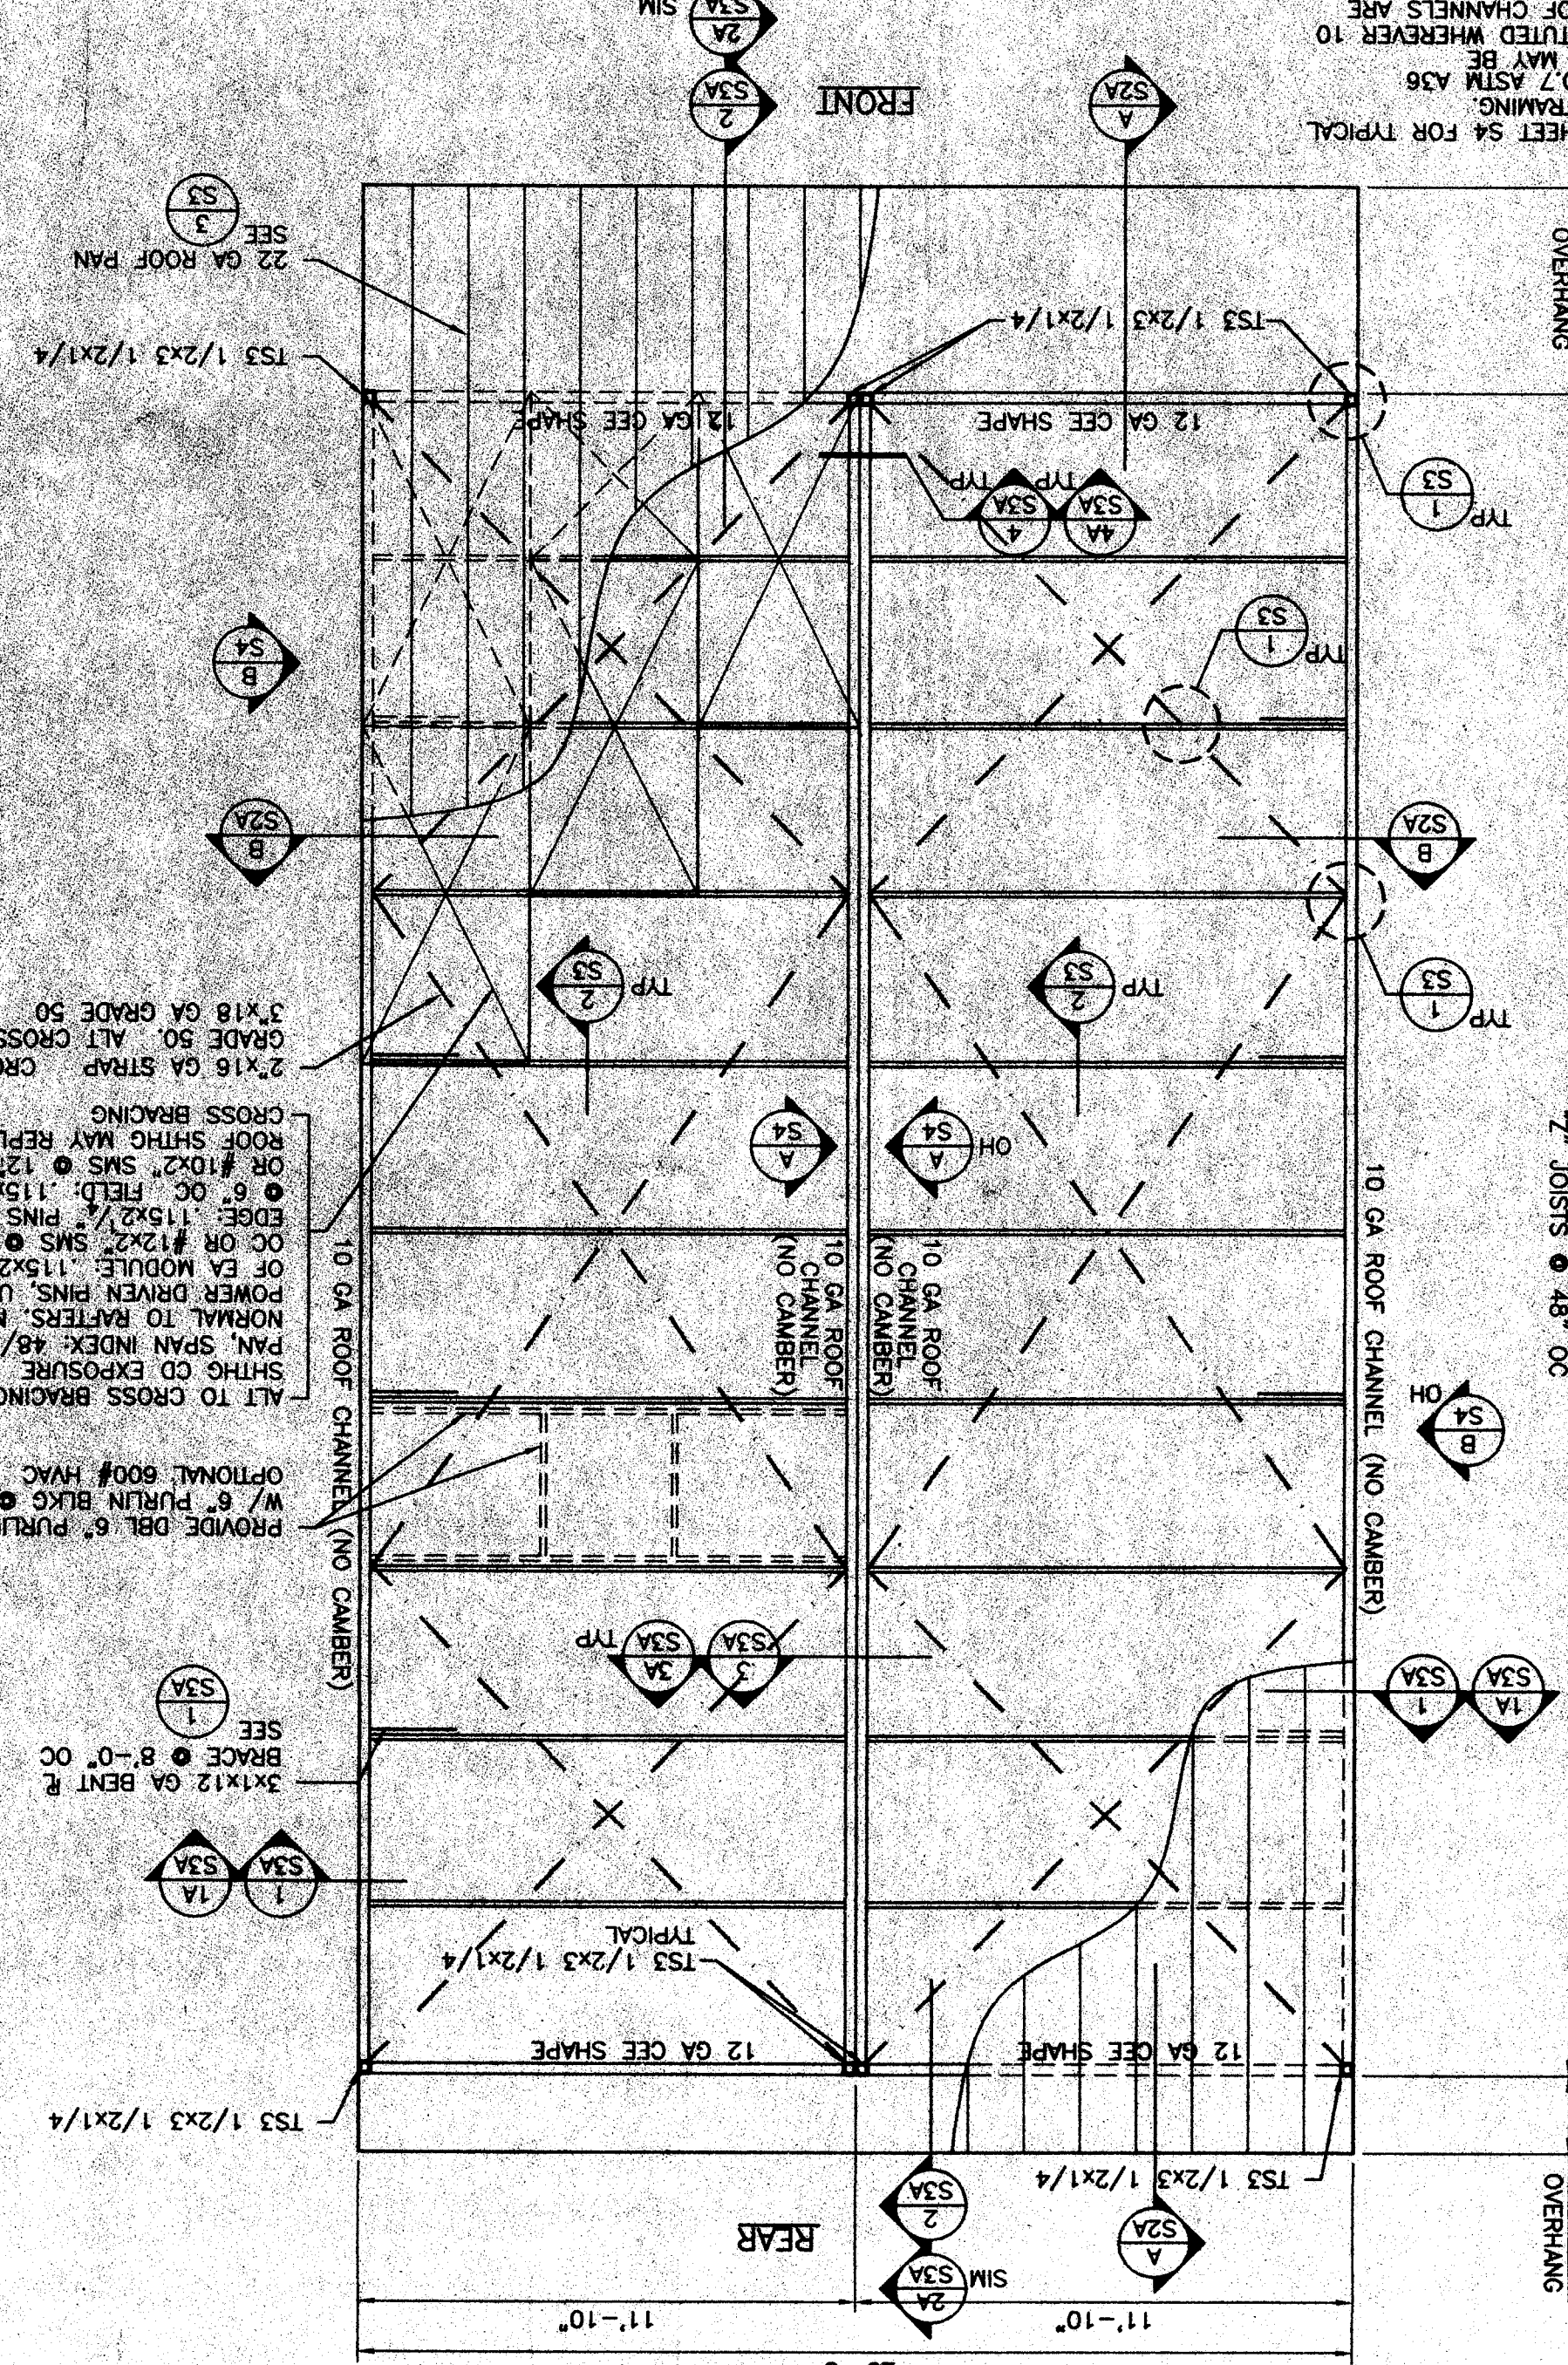

MONO/DUAL PITCH - CLOSED SOFFIT
W/ 3/4" ROOF PLYWOOD

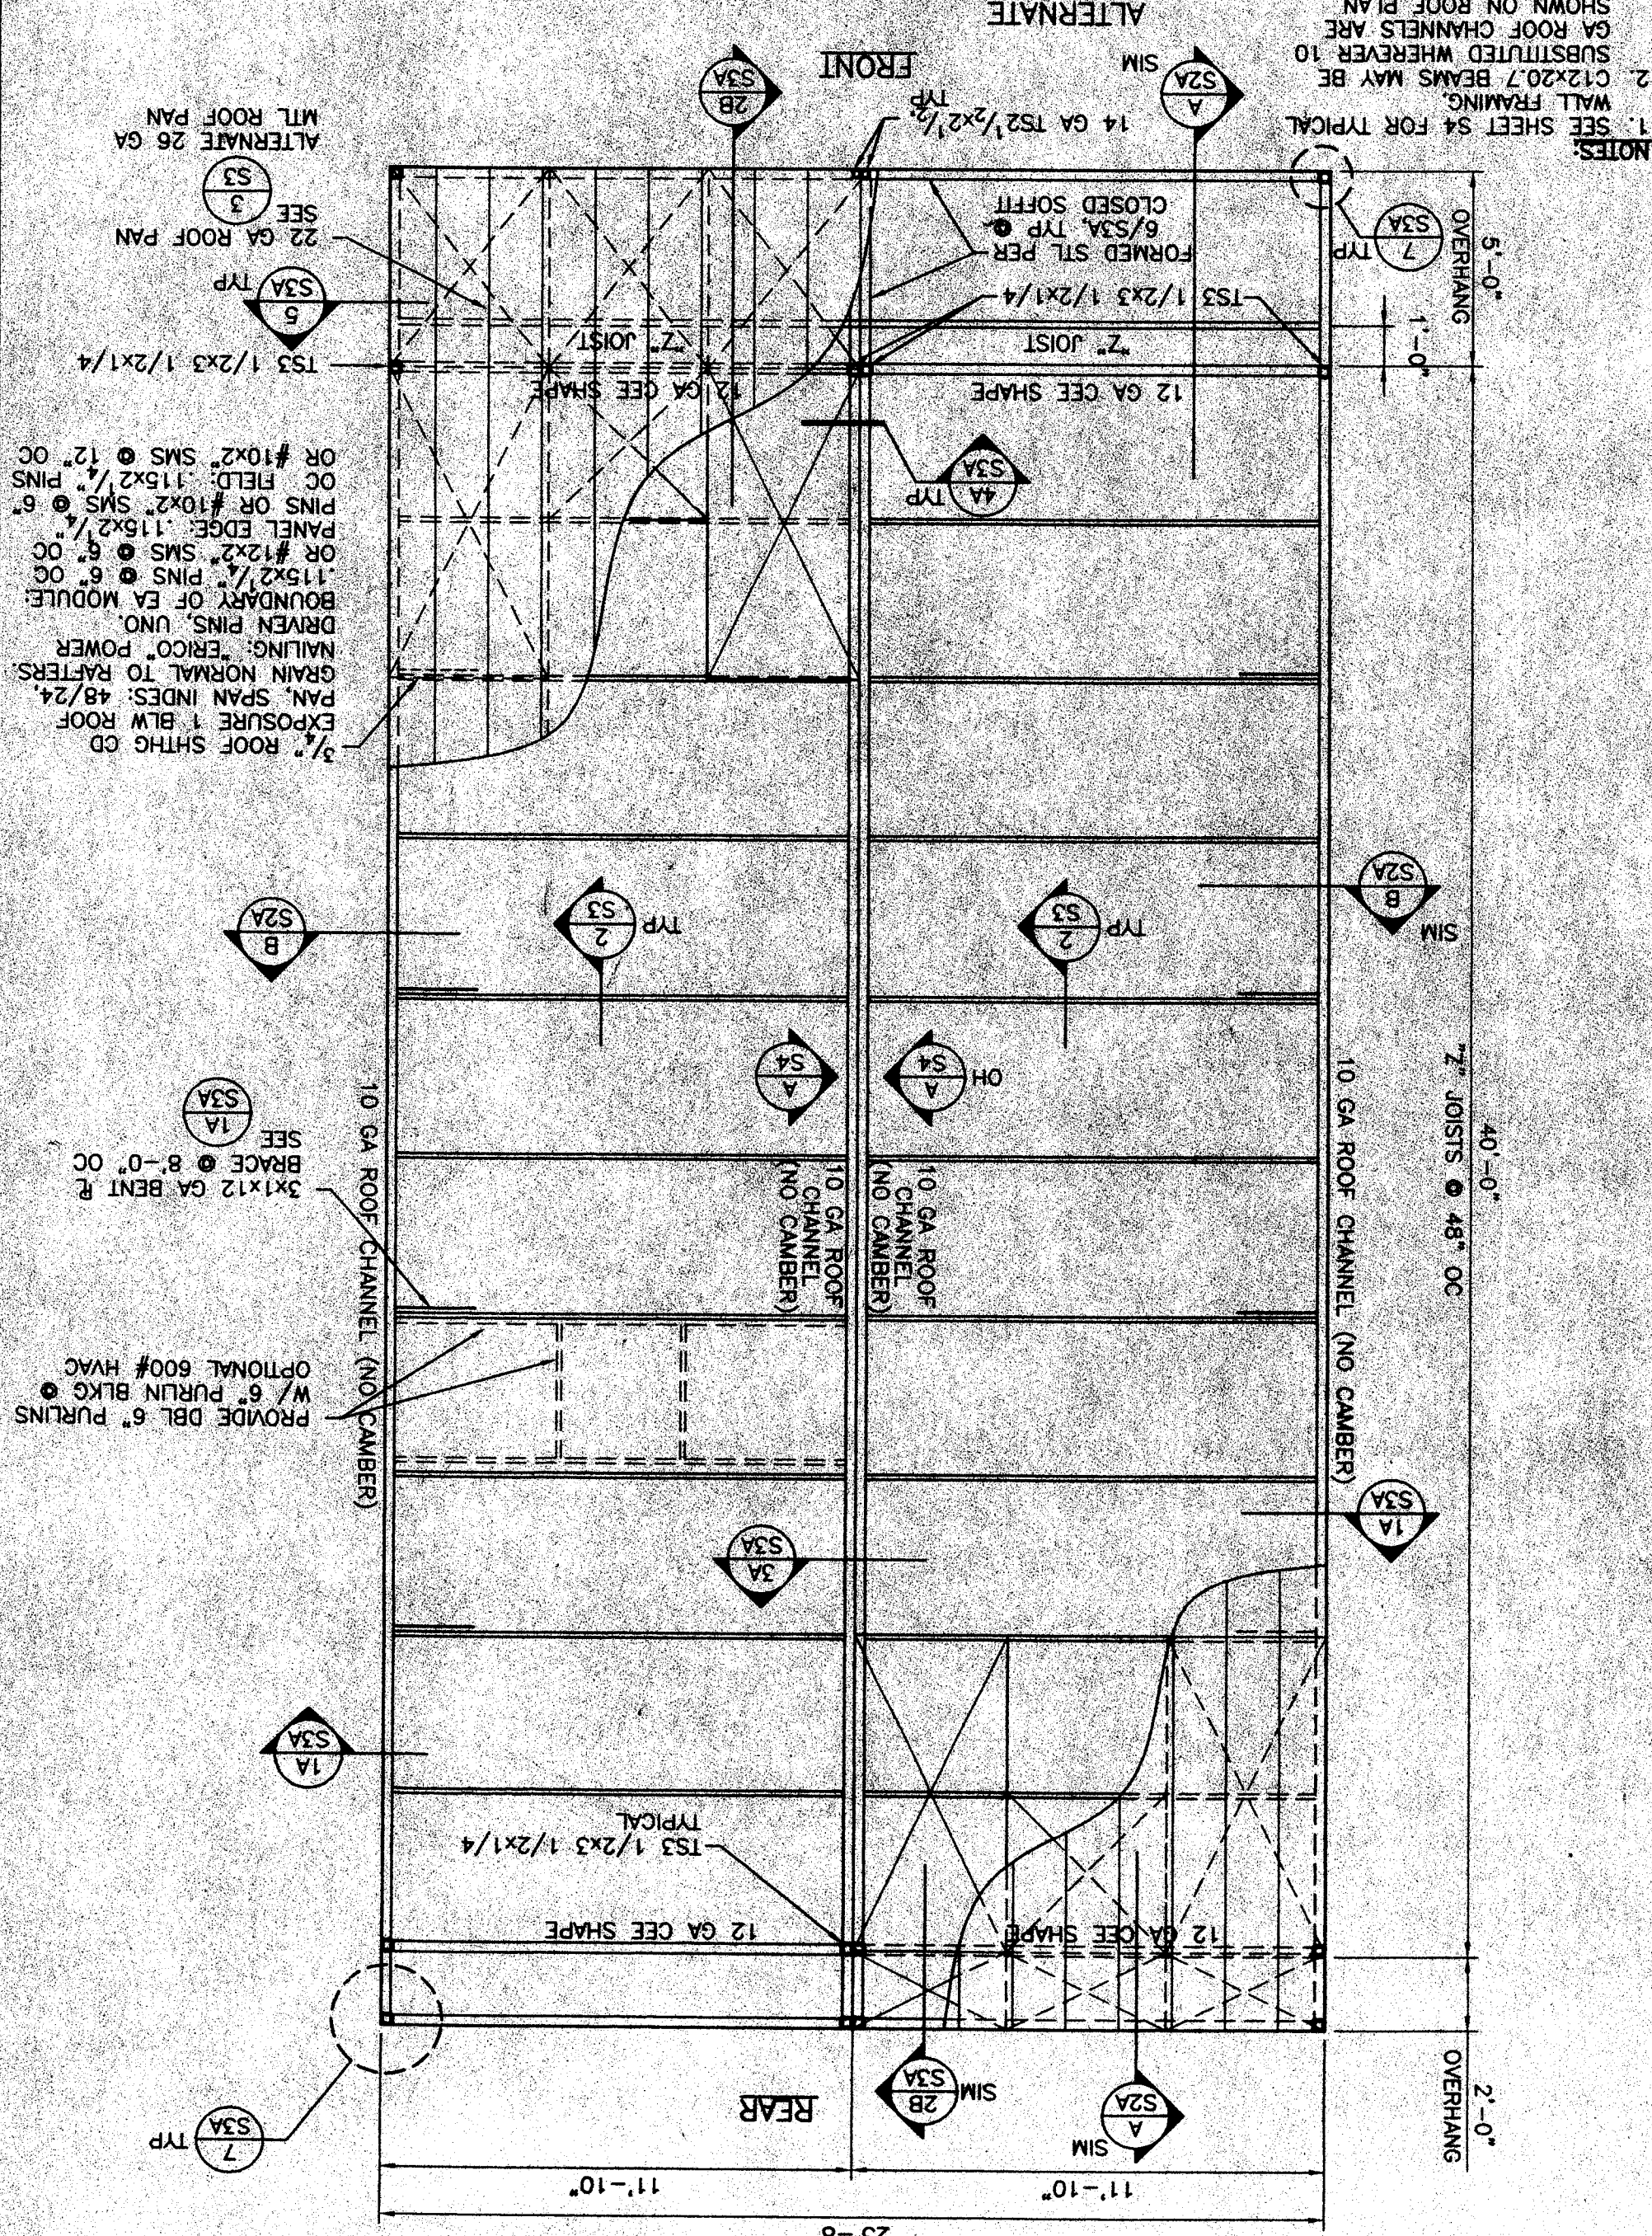

IDENTIFICATION STAMP
DIV. OF THE STATE ARCHITECT
APR 10 1964
AC
DATE
MAR 10 1964

[illegible]