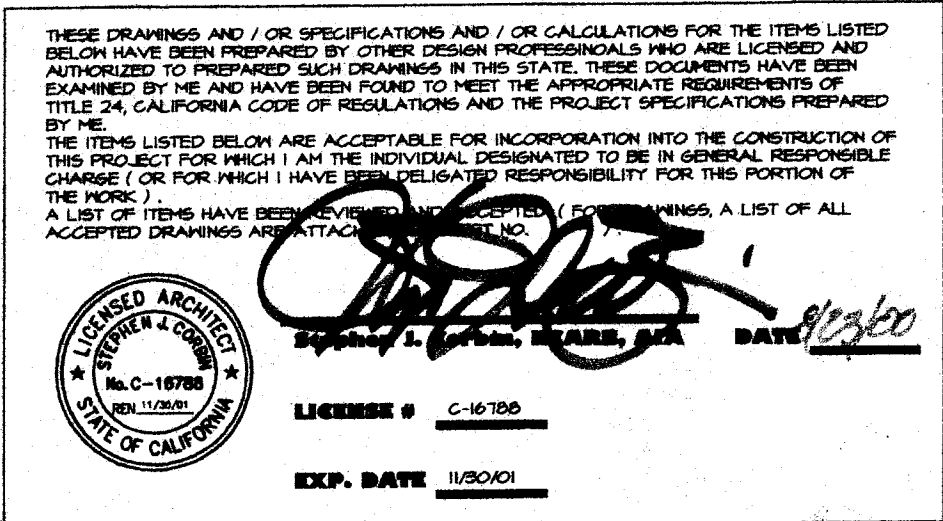


**American
Modular Systems**

ROOF FRAMING PLANS AND DETAILS

CUSTOMER

DATE: 12/27/95

REVISIONS

PROJECT No.

SCALE: AS NOTED
DRAWN BY: PWD
DESIGNED BY: MDB
CHECKED BY: KAL
SERIAL NO.

SHEET NO.