



END WALL ELEVATION (A)

SCALE: 1/4" = 1' - 0"

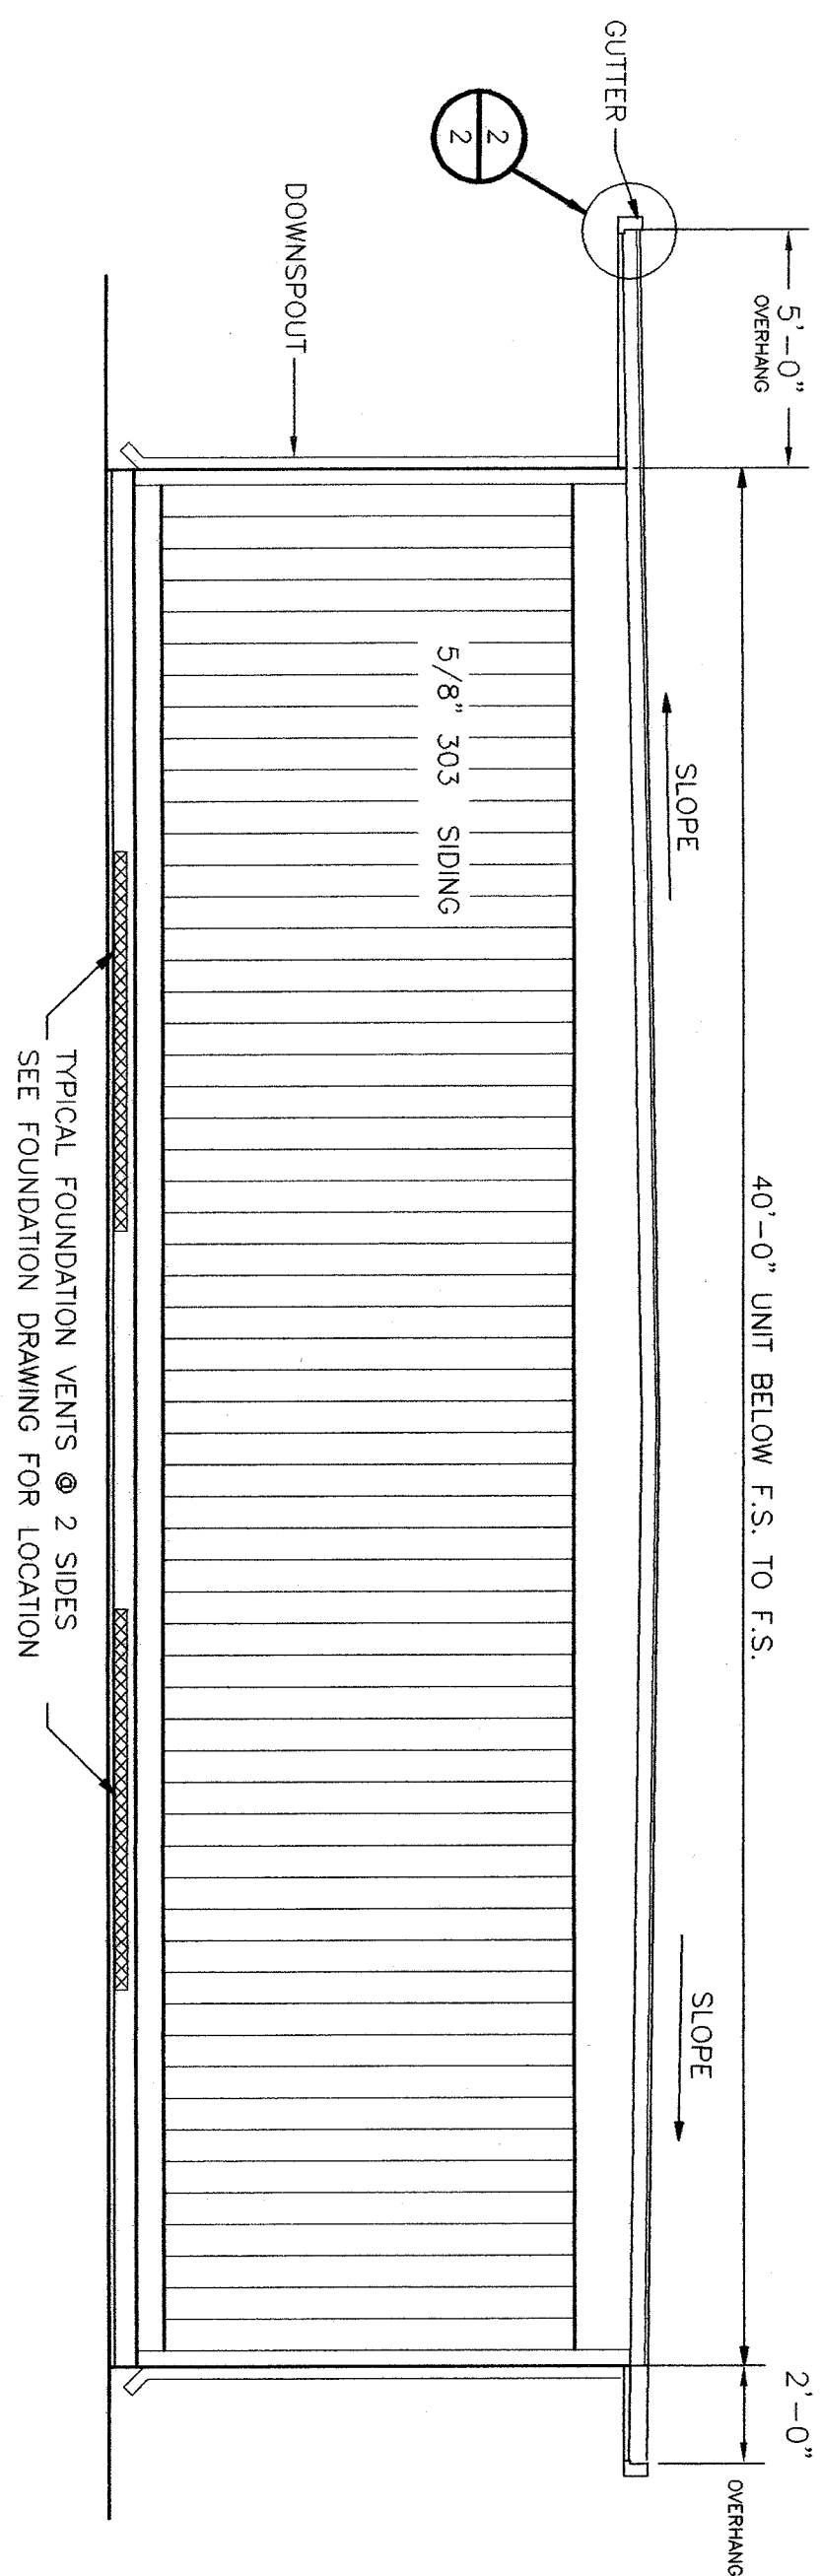

REAR WALL ELEVATION (B)

SCALE: 1/4" = 1'-0"

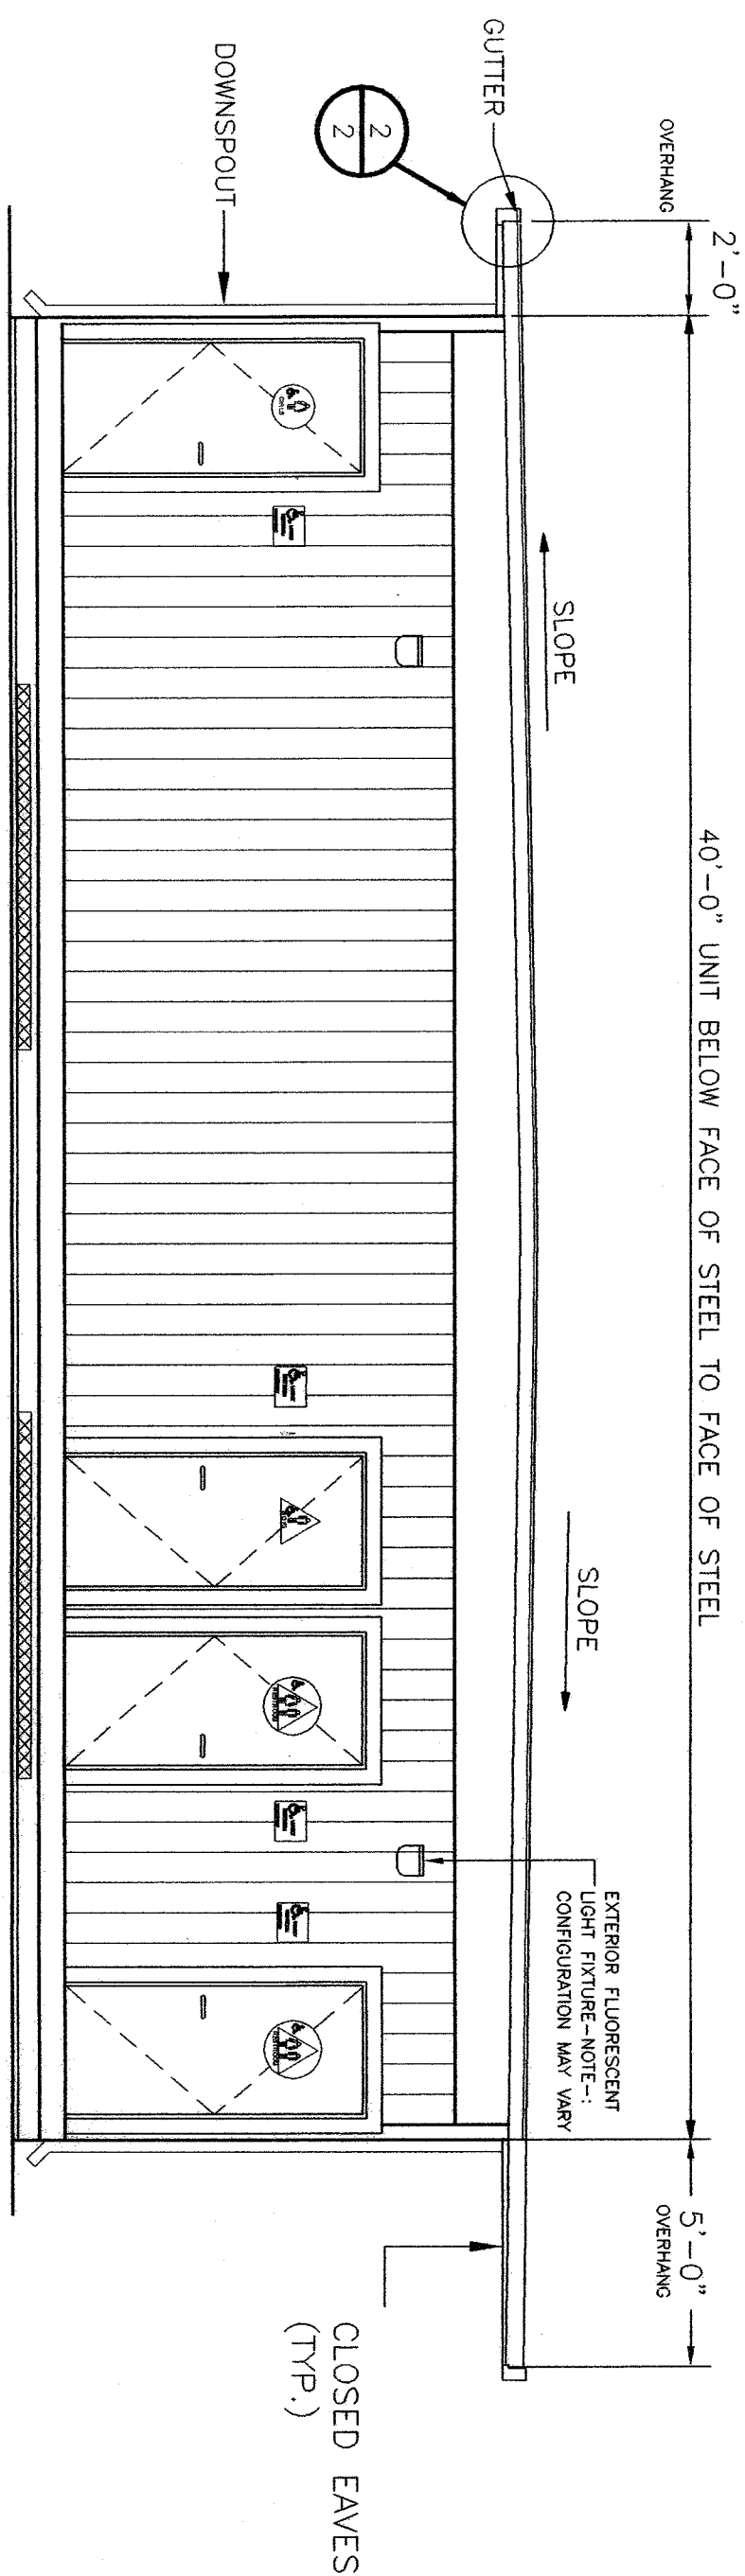

FRONT WALL ELEVATION ©


SCALE: 1/4"=1'-0"

ROOM ID SIGNAGE



SEE SHEET 4
DETAILS E/4 & I/4

NOTE: ROOM IDENTIFICATION SIGNAGE SHALL BE PROVIDED FOR ROOMS ACCOMPANIED BY BRATTLE IN CONFORMANCE WITH THE FOLLOWING: CONTRACTED GUEST, BRATTLE SHALL BE USED. DOTS SHALL BE PLACED BETWEEN CELLS. DOTS SHALL BE RAISED A MINIMUM 1/40 INCH ABOVE BACKGROUND. SIGNS SHALL BE INSTALLED ON WALL ADJACENT TO DOOR. SIGNS SHALL BE PLACED ON THE HIGHEST ADJACENT WALL. PREPAREDOOR ON THE RIGHT MOUNTING HEIGHT SHALL BE 80" ABOVE THE FINISH FLOOR TO THE CENTER OF THE SIGN.

NOTE: NOT A PART OF THIS CONTRACT (NOT PROVIDED BY A.M.S.)

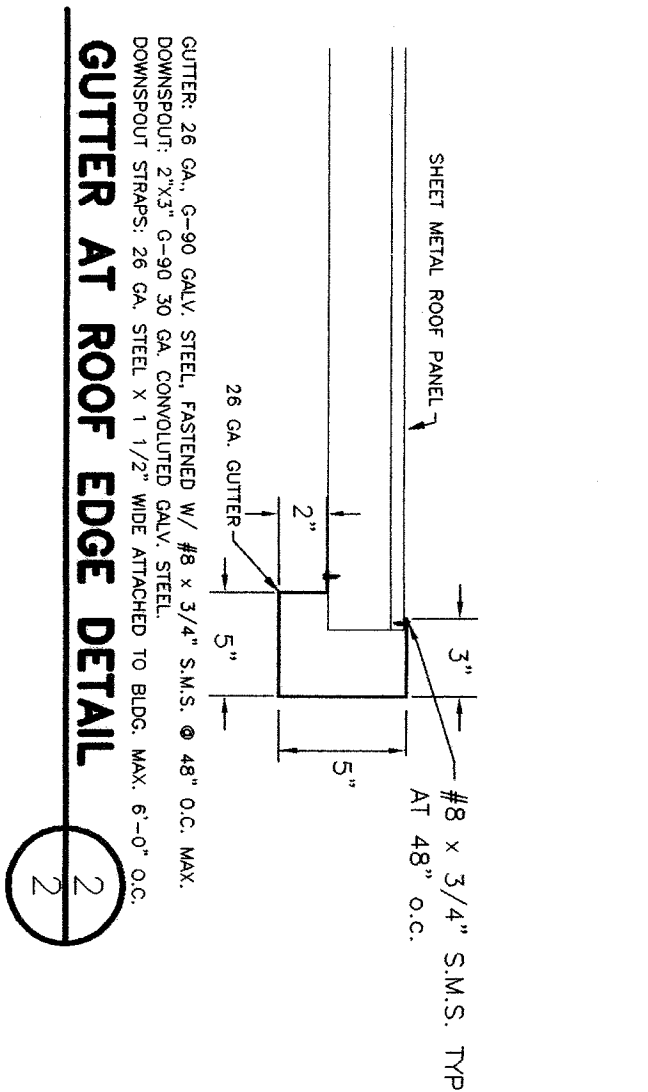

GUTTER AT ROOF EDGE DETAIL

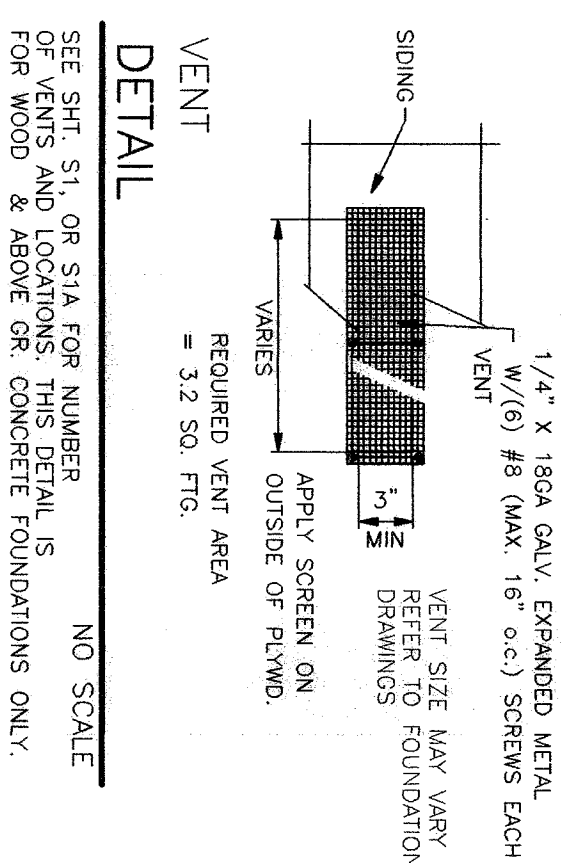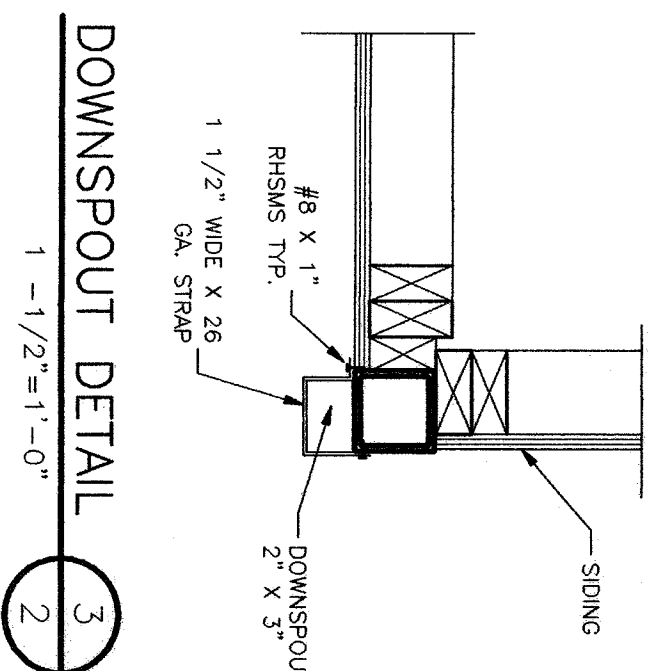

THESE DRAWINGS AND / OR SPECIFICATIONS AND / OR CALCULATIONS FOR THE ITEMS LISTED BELOW HAVE BEEN PREPARED BY THE DESIGN PROFESSIONALS WHO ARE LICENSED AND AUTHORIZED TO PREPARE SUCH DRAWINGS IN THIS STATE. THESE DOCUMENTS HAVE BEEN EXAMINED AND HAVE BEEN FOUND TO MEET THE APPLICABLE REQUIREMENTS OF THE CALIFORNIA CODE OF REGULATIONS AND THE PROJECT SPECIFICATIONS.

THE ITEMS LISTED BELOW ARE ACCEPTABLE FOR INCORPORATION INTO THE CONSTRUCTION OF THIS PROJECT FOR WHICH I, AM THE INDIVIDUAL DESIGNATED TO BE LEGALLY RESPONSIBLE FOR PROJECTS FOR WHICH I HAVE BEEN DELEGATED RESPONSIBILITY FOR THE DESIGN WORK.

A LIST OF ITEMS HAS BEEN PROVIDED AND ACCEPTED FOR DRAWINGS, A LIST OF ALL ACCEPTED DRAWINGS ARE AS SHOWN ON THESE DRAWINGS.

[illegible]

BASED ON PC 02-104931


REVISIONS

NO	DATE	DESCRIPTION	NO	DATE	DESCRIPTION
△			△		
△			△	8	
△			△		
△			△		

PROJECT No.

HEET No. 2

12 X 40
RELOCATABLE
CLASSROOMS

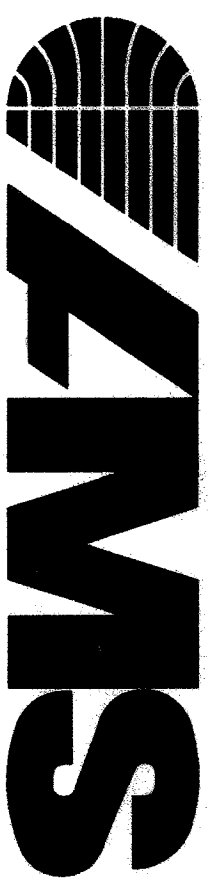RELOCATABLE
CLASSROOMSRELOCATABLE
CLASSROOMS

American Modular Systems Inc.

787 Spreckels Ave. Manteca, CA 95336
(209)825-1921 Fax (209)825-7018
americanmodular.com

americanmodular.com

americanmodular.com



CUSTOMER:

BAKERSFIELD CITY SCHOOL DISTRICT

EXTERIOR ELEVATIONS

DATE: 10-24-03

SCALE: NONE

DRAWN BY: Y.A.

CHECKED BY: _____

SERIAL NO.

IDENTIFICATION STAMP
DIV. OF THE STATE ARCHITECT
APP03-104224

APP03-104224

APP03-104224

AC UN FLS 134 33 Mc
DATE JAN 27 2005

DATE JAN 27 2005