


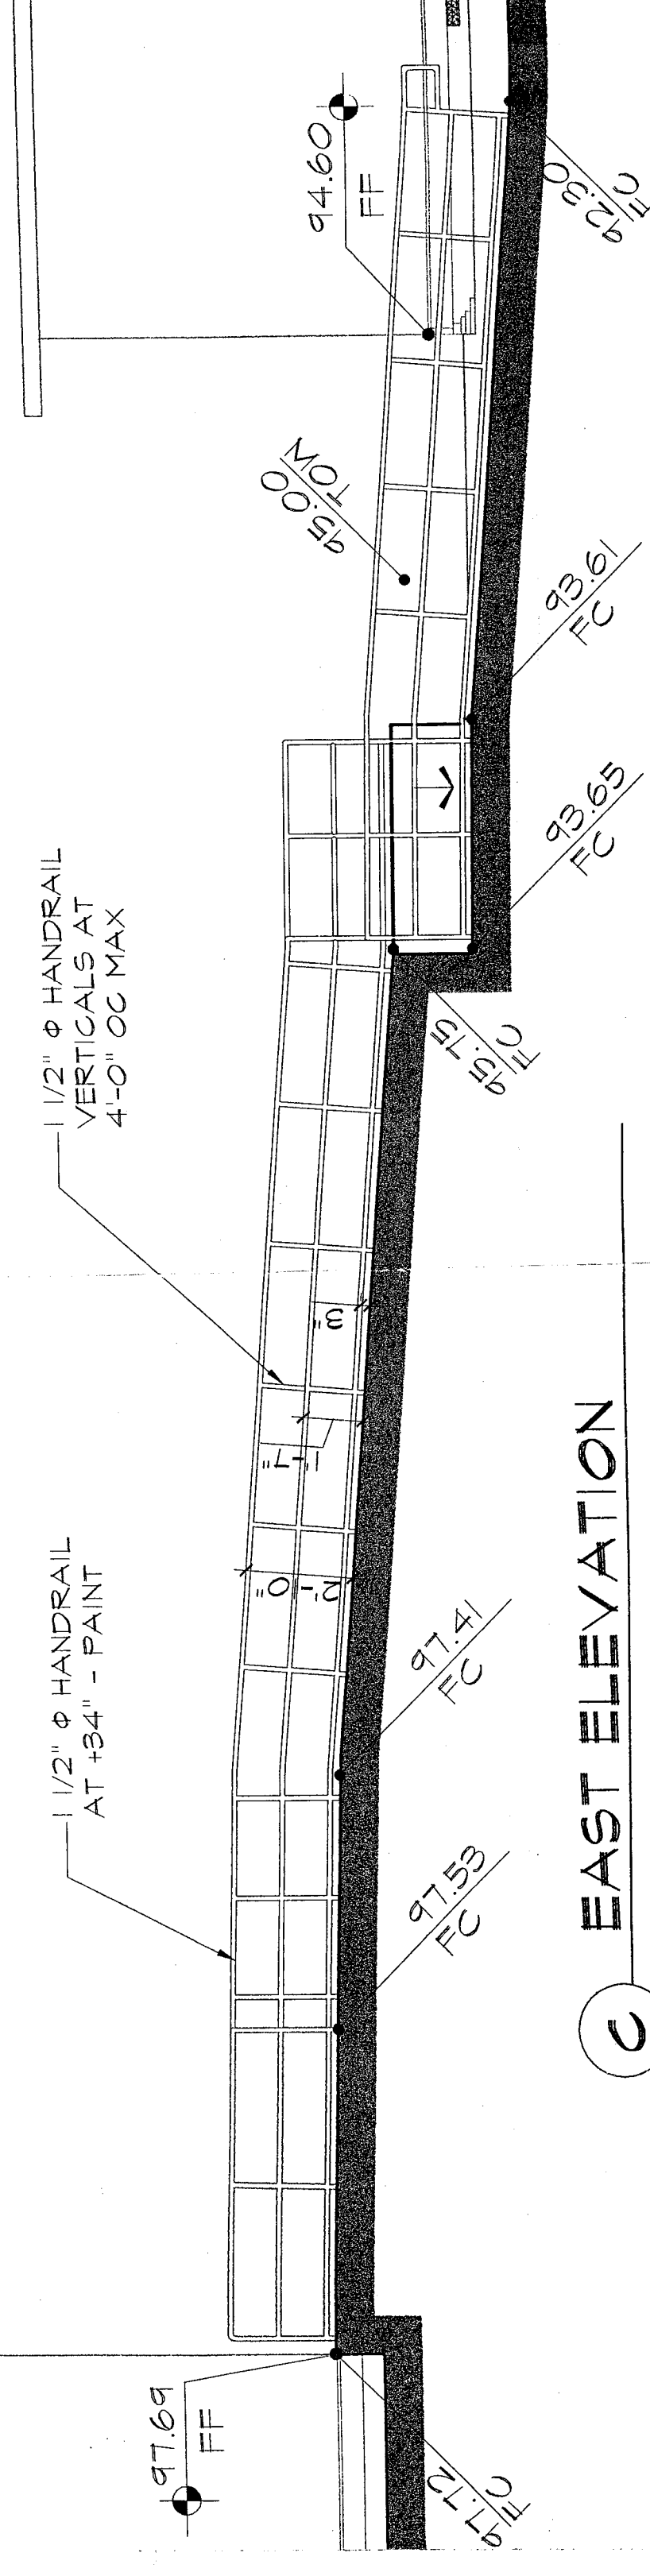


EXTERIOR ELEVATIONS

SCALE: 1/4"=1'-0"

C EAST ELEVATION



D NORTH ELEVATION

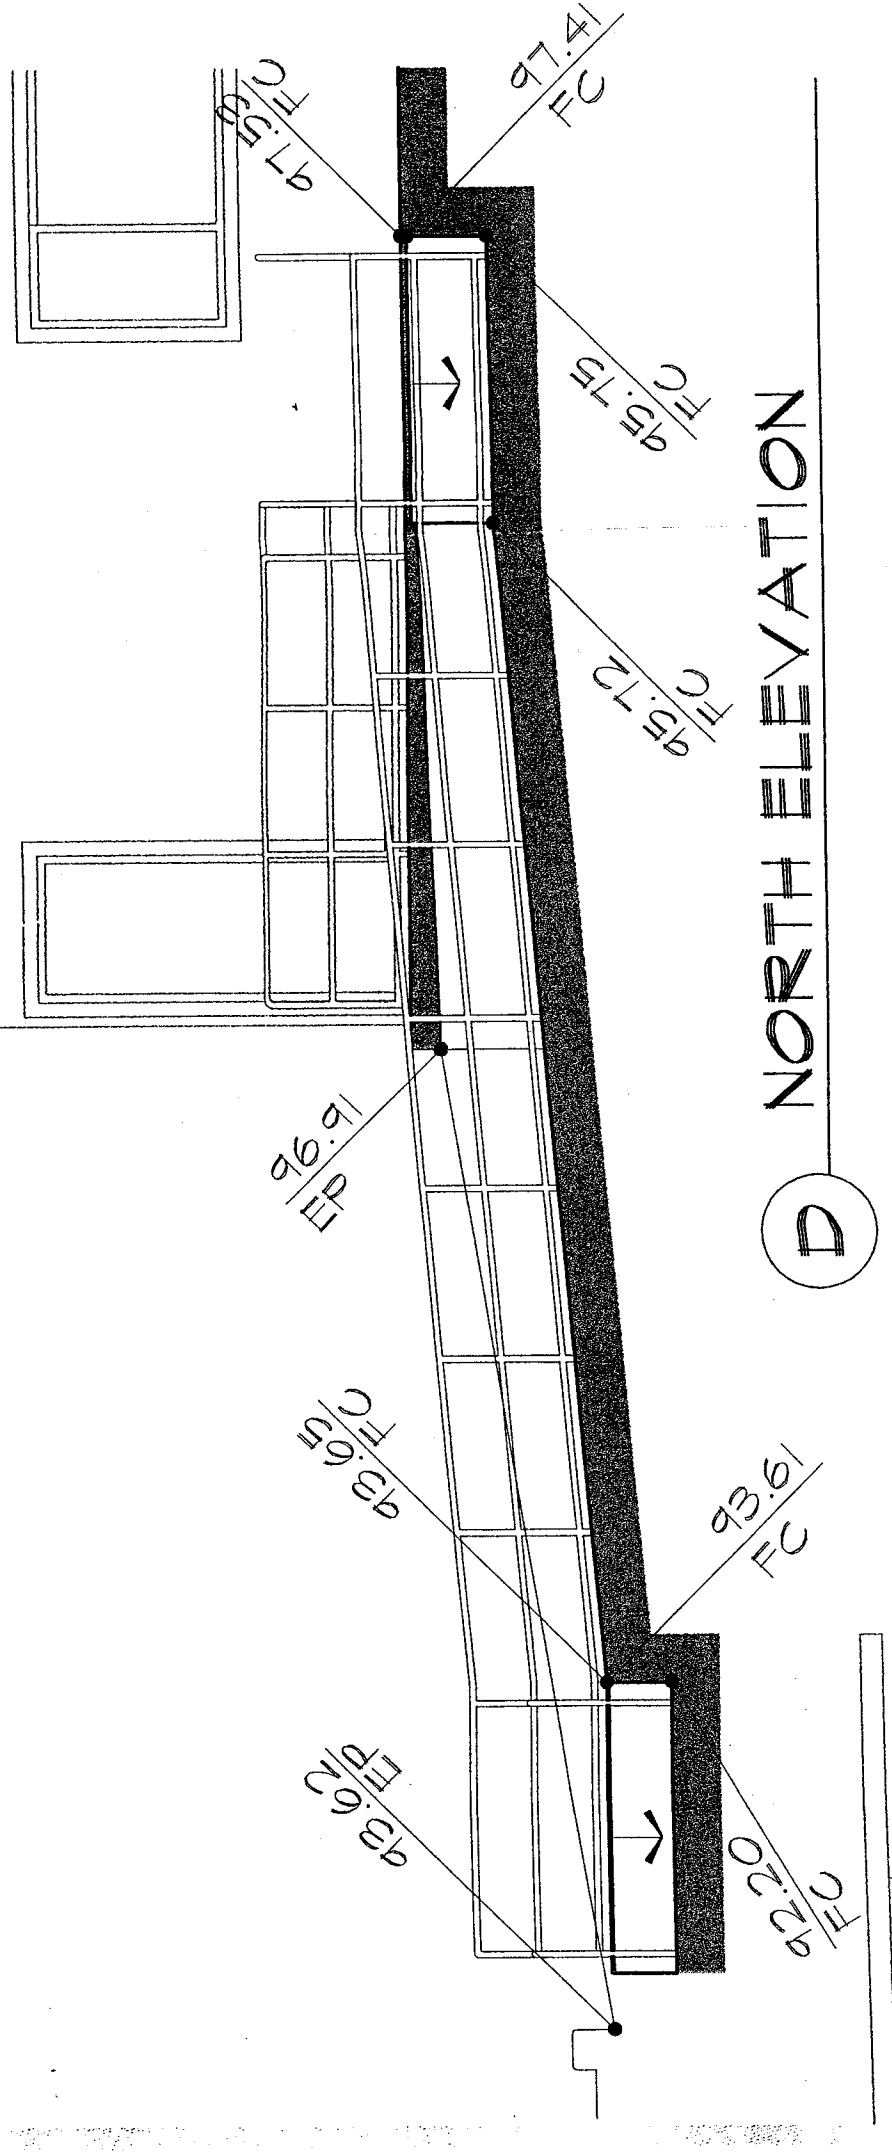

CHANGE ORDER #02			
MYRA A. NOBLE SCHOOL RESTROOM BUILDING BAKERSFIELD CITY SCHOOL DISTRICT BAKERSFIELD, CALIFORNIA			
JOB NO.	DATE	15-5	05/07/03
722.3	15-5	05/10/24	05/07/03
DWG NO.			
05			

