


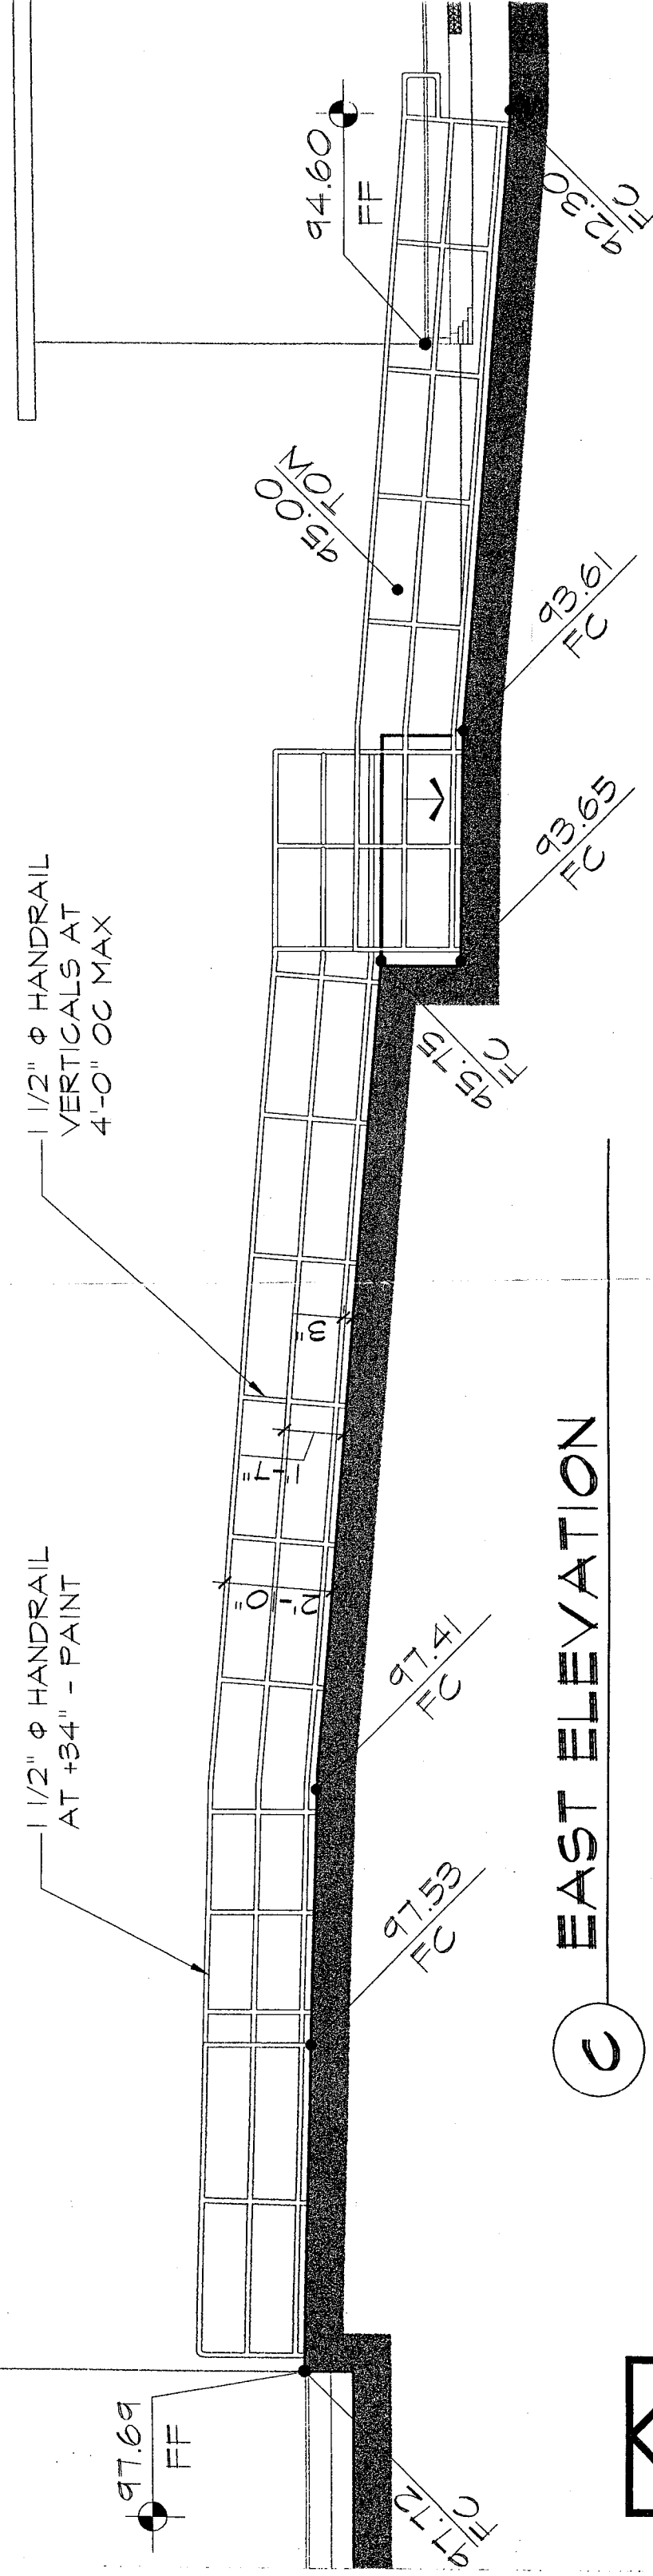


EXTERIOR ELEVATIONS

SCALE: 1/4"=1'-0"

C EAST ELEVATION



D NORTH ELEVATION

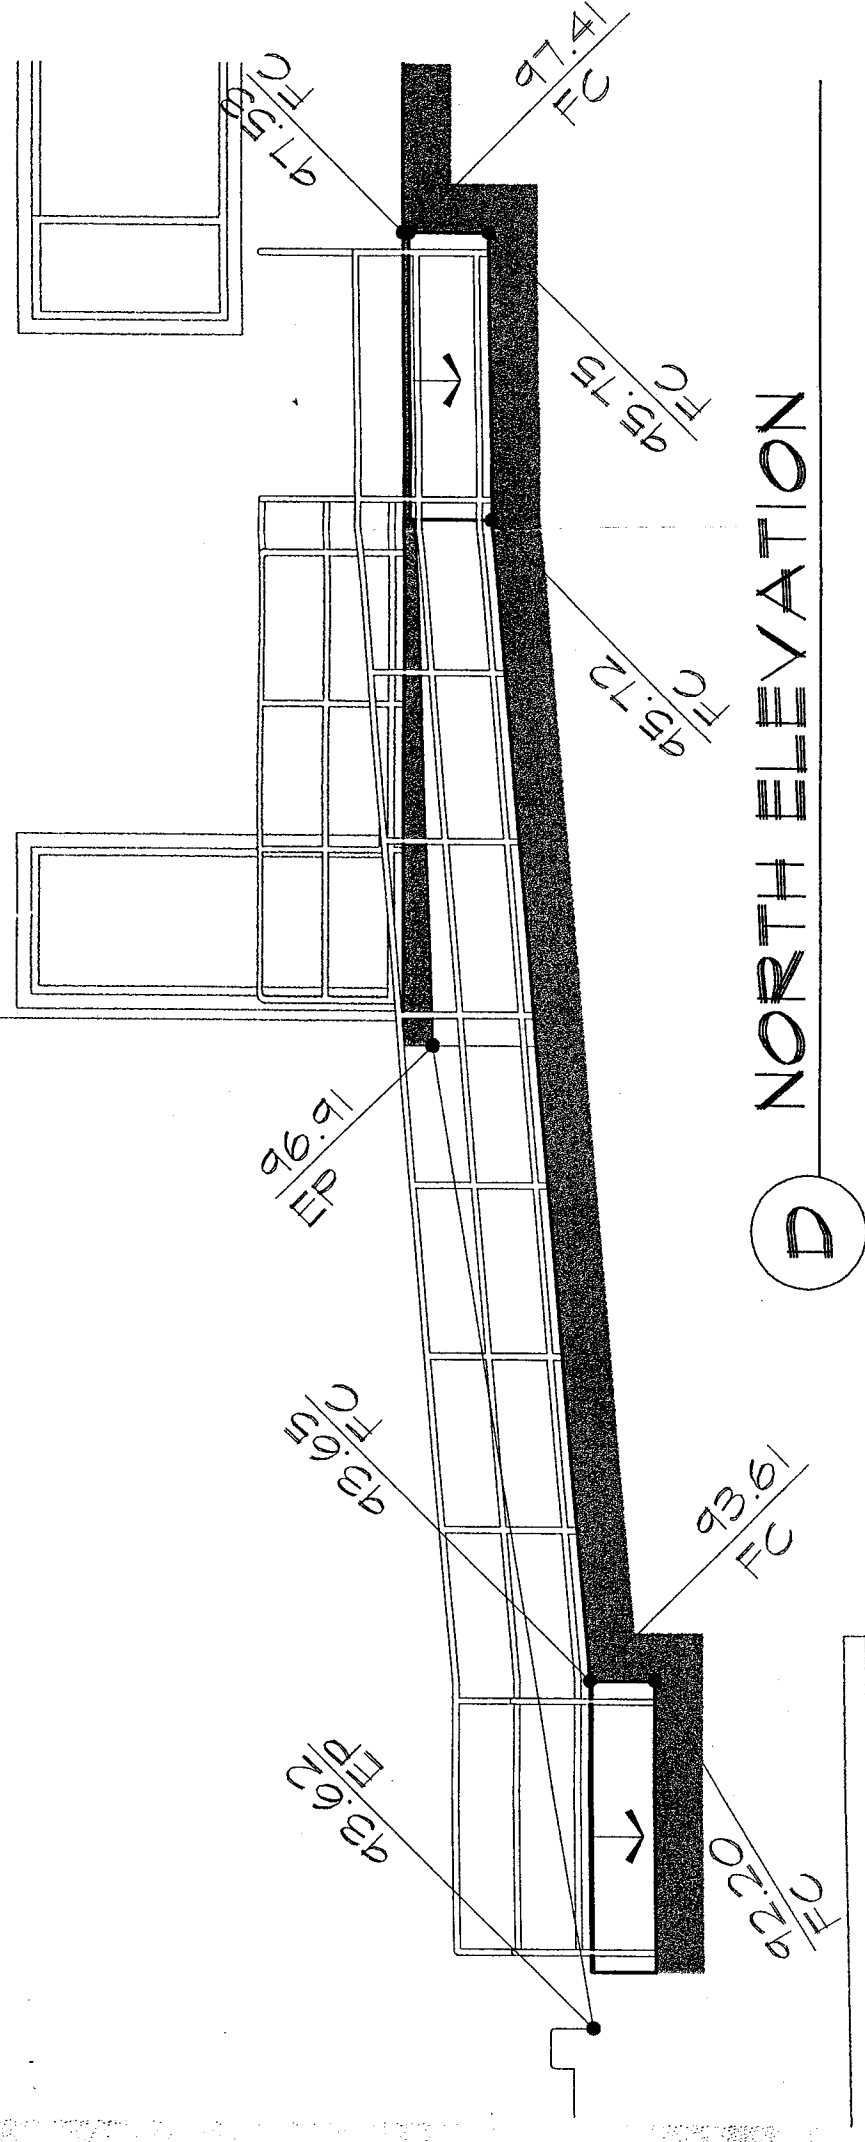

CHANGE ORDER #02			
MYRA A. NOBLE SCHOOL			
RESTROOM BUILDING			
BAKERSFIELD CITY SCHOOL DISTRICT			
BAKERSFIELD, CALIFORNIA			
7/08 NO.	DATE	REV.	BY
97.3	03-10-24	1.5.6	05/01/03

05

