


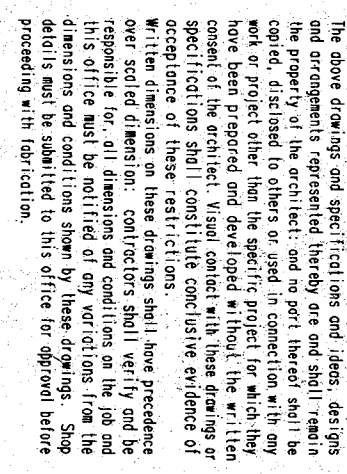


Sheet title:
EXTERIOR ELEVATIONS - 'C'

1999, 2000, 2001,26

[illegible]

Job no: 1223
Dgn. file: mm06.2d
Sheet:
A.06
Sheet of: 30
Date: March 8, 1993

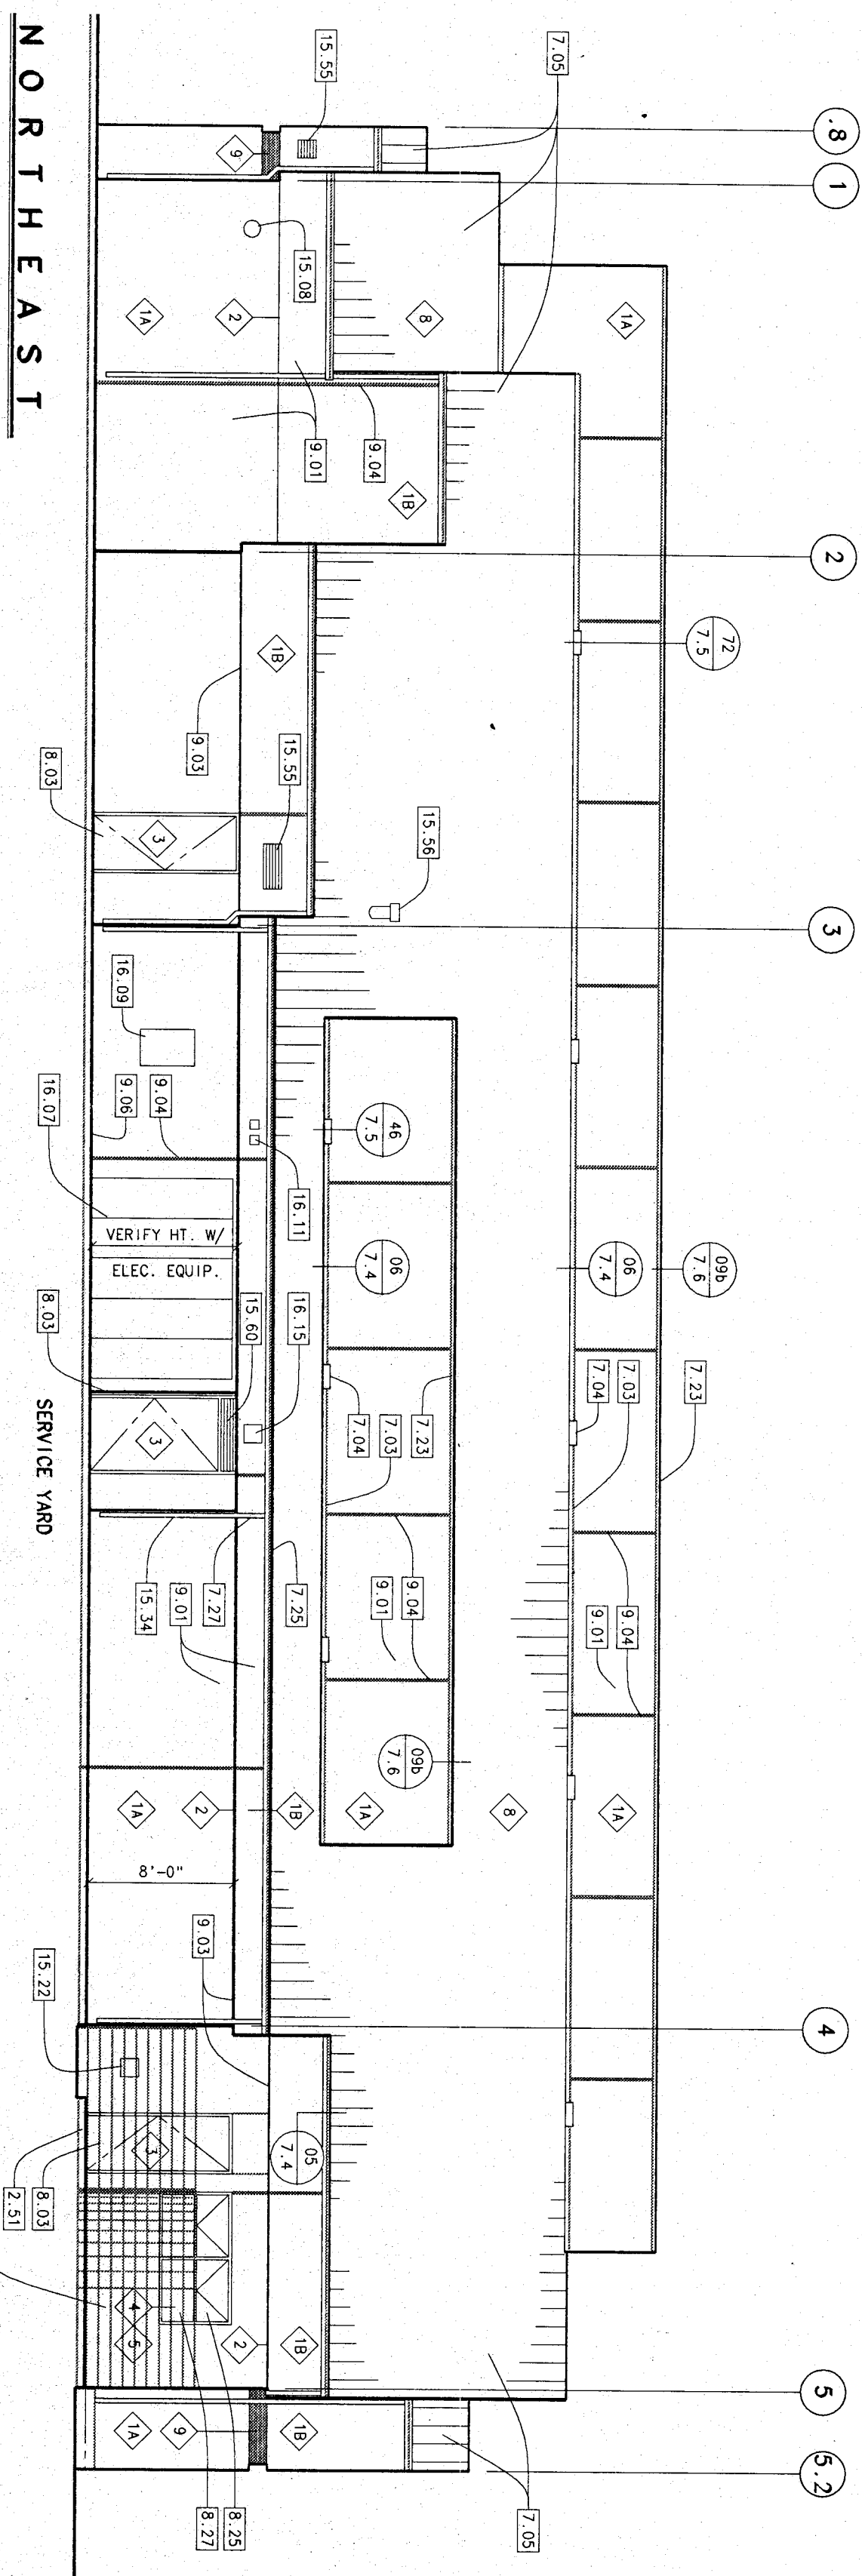[illegible]

EXTERIOR FINISH NOTES:

1. DOOR NUMBERS SHALL BE PAINTED WITH "DUNN-EDWARDS" ELIZABETHAN BLUE, #101-90, ON A PAINTED SQUARE BACKGROUND OF "DUNN-EDWARDS" WHISPER GAY, #105-56F.
2. WALL AND SOFFIT MOUNTED MECHANICAL GRILLS AND ELECTRICAL PANELS SHALL BE PAINTED TO MATCH THE ADJACENT WALL OR SOFFIT SURFACE.
3. EXTERIOR PLASTER FROM WEEP SORED OR BASE OF WALL TO +8'-0" OR THE NEXT HIGHEST SOFFIT & OR PLASTER SORED IS TO BE PAINTED IN ADDITION TO THE COLOR COAT.

KEY PLAN

OFFICE OF THE STATE ARCHITECT
ACCESS COMPLIANCE SECTION

1452