
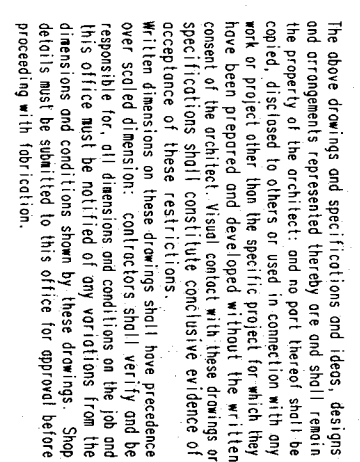


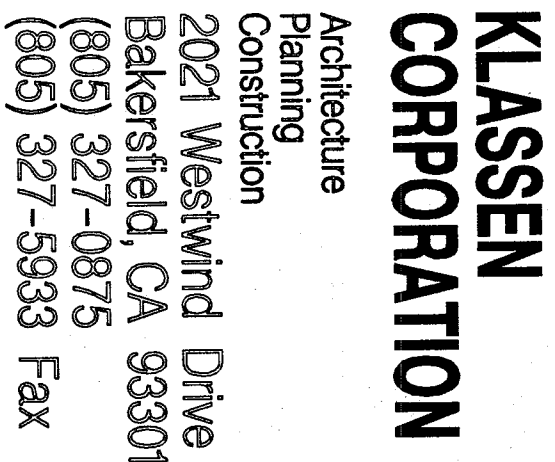


BAKERSFIELD, CA.

Sheet title:

Date:	Revisions:
2-4-94	1. INST. BUL. 012
10-94	A5 BUILTS

Drawn by: done
Job no: 1223
Dgn. file: mmo4.2d
Sheet: A.14
Sheet of: 30
Date: March 8, 1993

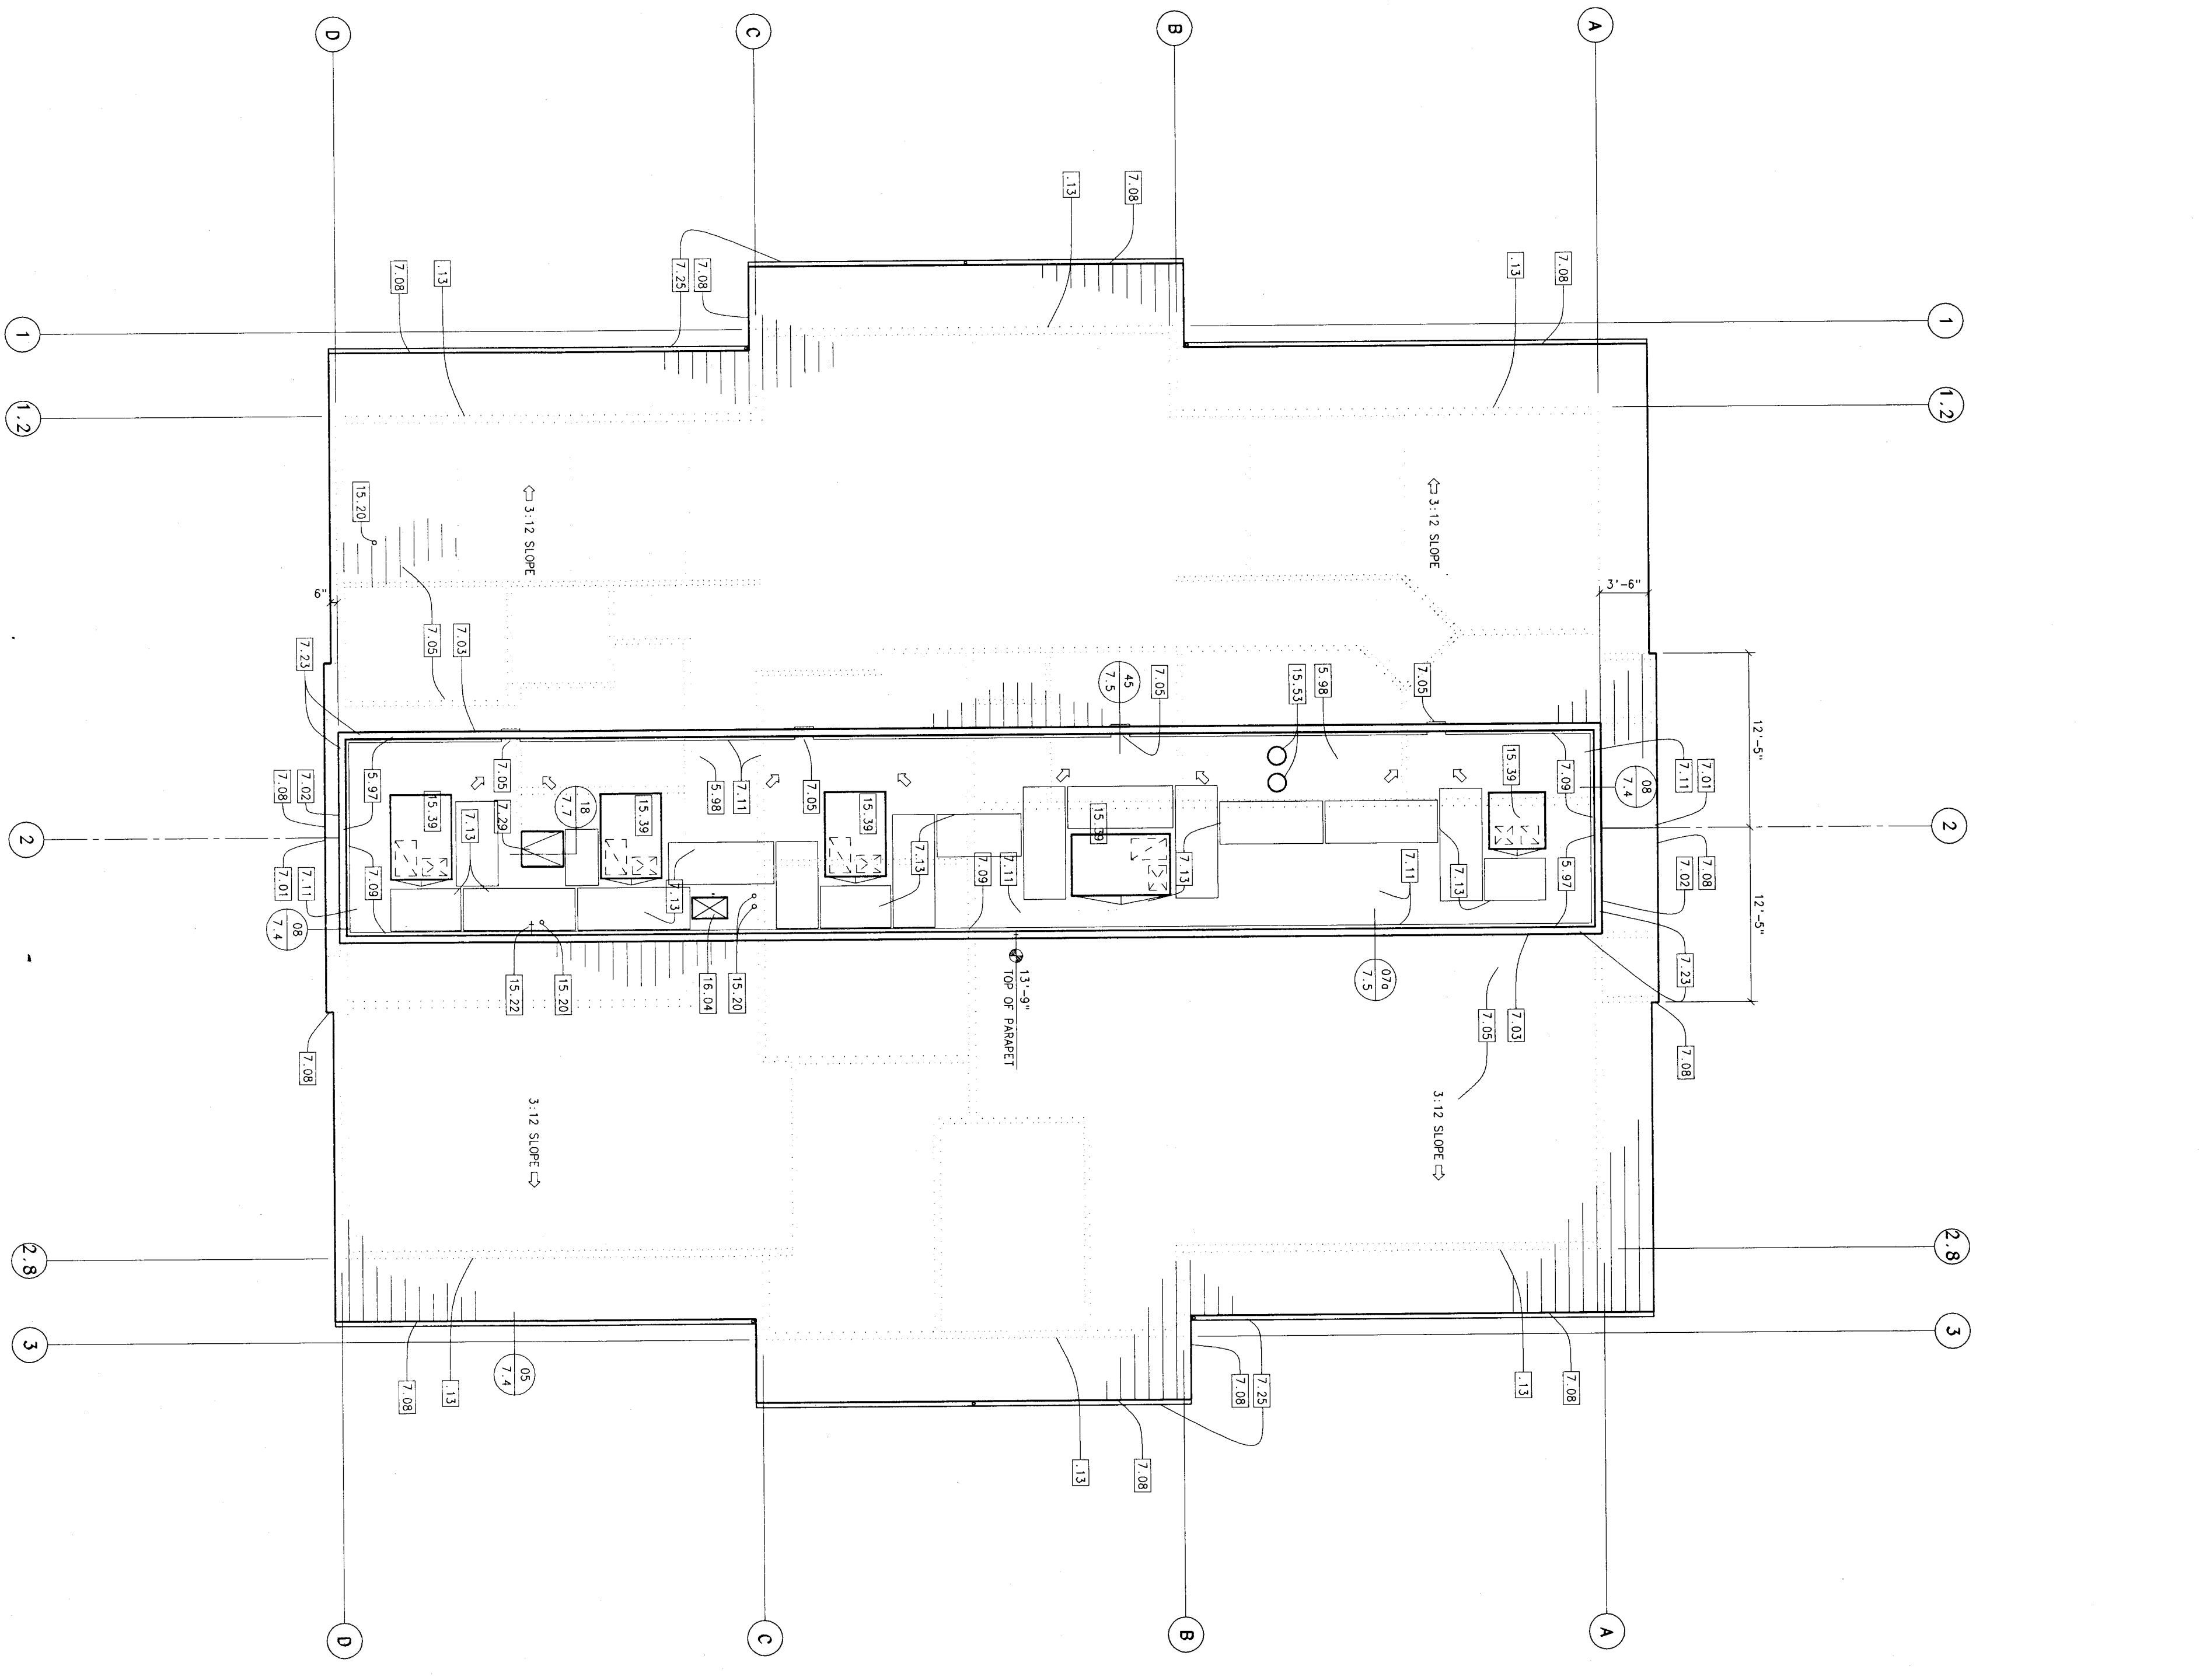[illegible][illegible]

SEE SHEET A.24 FOR REVISED
EXTERIOR FINISH SCHEDULE

ADMINISTRATION ELEVATIONS

NORTHWEST

SOUTHEAST

SOUTHWEST

NORTH EAST

ADMINISTRATION / LIBRARY ROOF PLAN 'A'

0-1 = 8/1

SEE SHEET A-24 FOR REVISED

SEE SHEET A-24 FOR REVISED