


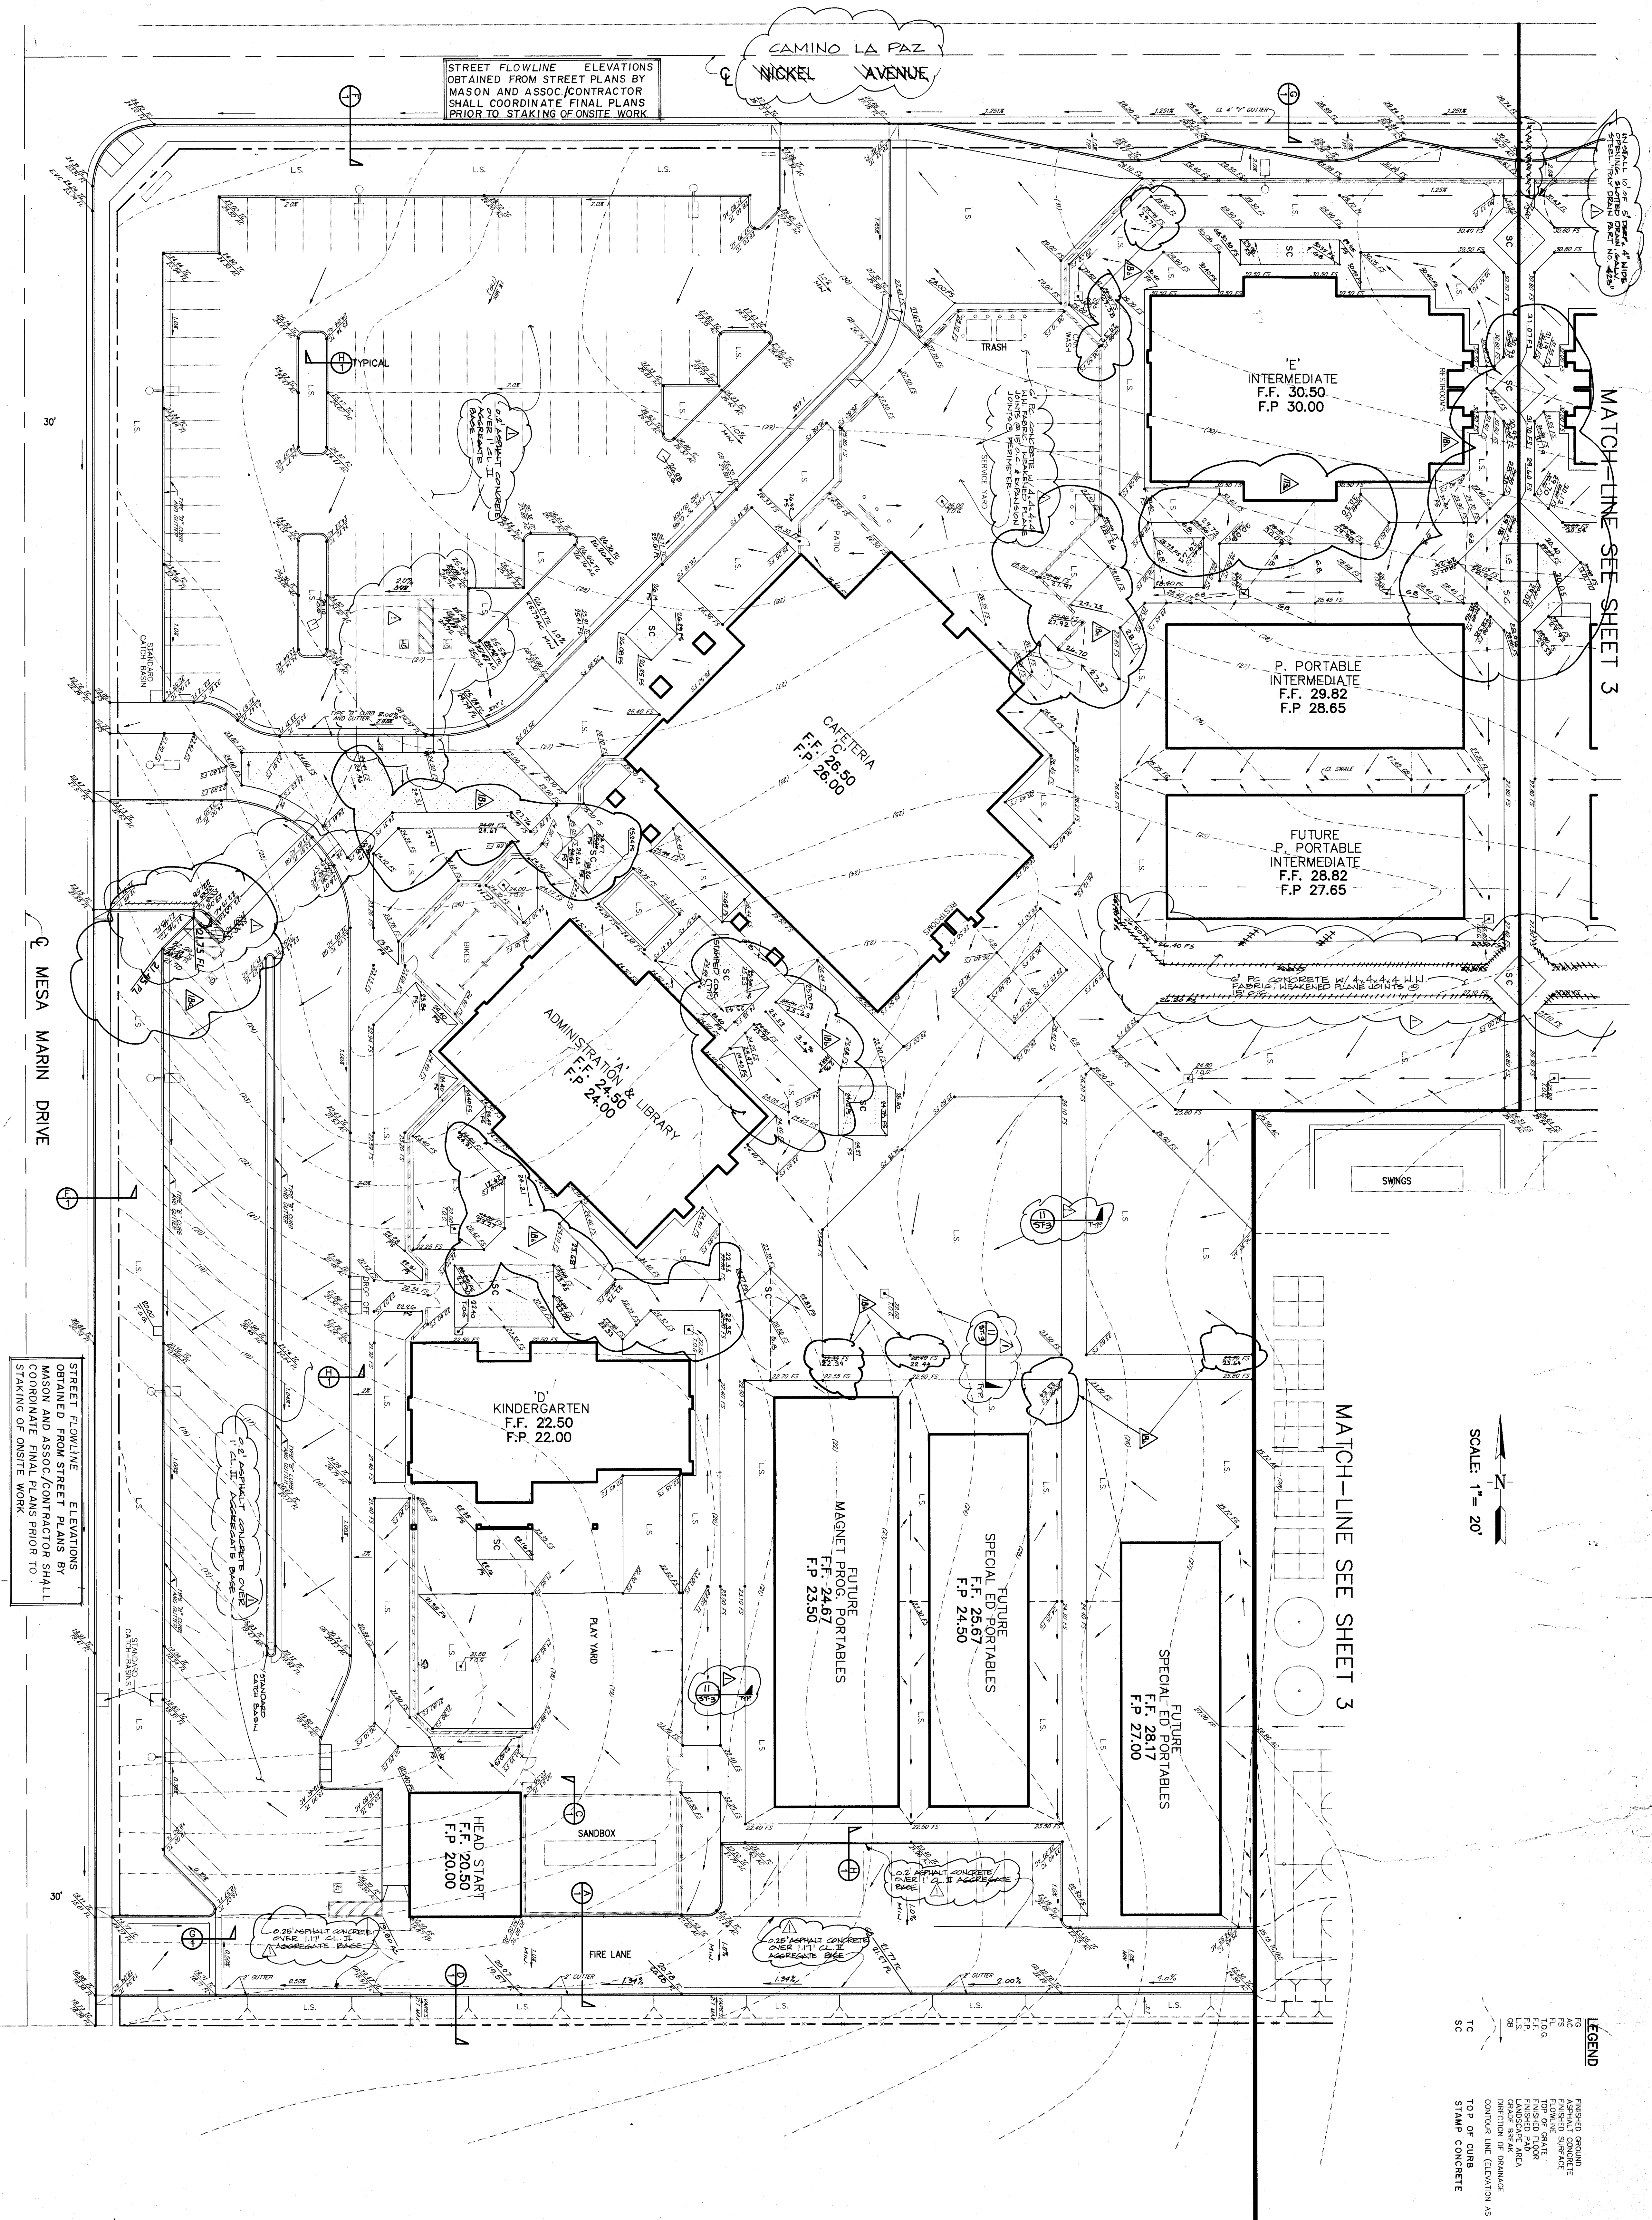

- LEGEND**
- FINISHED GROUND
 - EXISTING FINISHED SURFACE
 - TOP OF GRADE
 - FINISHED FLOOR
 - LANDSCAPE AREA
 - DIRECTION OF DRAINAGE
 - CONTOUR LINE (ELEVATION AS SHOWN)
 - TOP OF CURB
 - STAMP CONCRETE
 - TC

KLASSEN CORPORATION
Architect
Planning
Consulting
2021 Westwind Drive
Bakersfield, CA 93301
(805) 327-0875
(805) 327-5993 Fax

BAKERSFIELD CITY SCHOOL DISTRICT
MESA MARIN ELEMENTARY SCHOOL
11201 KERN CANYON ROAD BAKERSFIELD, CA

Sheet title: **GRADING PLAN WEST HALF**

MESA MARIN ELEMENTARY SCHOOL
KERN CANYON ROAD
BAKERSFIELD, CA

PORTER ROBERTSON
1200 - 21ST STREET
BAKERSFIELD, CA 93301
805 / 327-0562
FAX 805 / 327-1085

FRED W. PORTER
RCE 33448 EXP. 6/30/94

REVISIONS
DATE

Date	Revisions
09/93	1400' x 2000'
11/94	1400' x 2000'
06/95	1400' x 2000'
10/95	1400' x 2000'
10/95	1400' x 2000'

Drawn by: _____
Job no: 92-397
Dgn. file: _____
Date: _____
Sheet: **C.2**
Sheet of: _____

S.P.R.#0172-93-18