



KLASSEN CORPORATION
Architecture
Planning
Construction
2021 Westwind Drive
Bakersfield, CA 93301
(805) 327-0875
(805) 327-5933 Fax



THE STATE OF CALIFORNIA
COUNTY OF KERN
FRED W. PORTER
REGISTERED PROFESSIONAL ENGINEER
No. C 33448
EXPIRATION DATE 06/30/94

PORTER • ROBERTSON
ENGINEERING & SURVEYING
1200 • 21ST STREET
BAKERSFIELD, CA 93301
805 / 327-0362
FAX 805 / 327-1065
FRED W. PORTER
REVISIONS
DATE

BAKERSFIELD CITY SCHOOL DISTRICT
MESA MARIN ELEMENTARY SCHOOL
11201 KERN CANYON ROAD
BAKERSFIELD, CA
Sheet title: **GRADING PLAN
EAST HALF**
MESA MARIN ELEMENTARY SCHOOL
KERN CANYON ROAD
BAKERSFIELD, CA

Date	Revised	By	For
6/23/93	✓	W.P.	Revise
8/3/94	✓	W.P.	Revise
7/7/94	✓	W.P.	Revise
6/15/94	✓	W.P.	Revise
4/1/94	✓	W.P.	Revise
10/9/93	✓	W.P.	Revise


Date	Sheet of	3
Job no.	92-597	
Drawn by	W.P.	
Check by	W.P.	
Design	W.P.	
Reviewed by	W.P.	
Approved by	W.P.	
5/9/94	W.P.	
5/11/93	W.P.	

PORTER • ROBERTSON
ENGINEERING & SURVEYING
1200 • 21ST STREET
BAKERSFIELD, CA 93301
805 / 327-0362
FAX 805 / 327-1065
FRED W. PORTER
REVISIONS
DATE

BAKERSFIELD CITY SCHOOL DISTRICT
MESA MARIN ELEMENTARY SCHOOL
11201 KERN CANYON ROAD
BAKERSFIELD, CA
Sheet title: **GRADING PLAN
EAST HALF**
MESA MARIN ELEMENTARY SCHOOL
KERN CANYON ROAD
BAKERSFIELD, CA

PORTER • ROBERTSON
ENGINEERING & SURVEYING
1200 • 21ST STREET
BAKERSFIELD, CA 93301
805 / 327-0362
FAX 805 / 327-1065
FRED W. PORTER
REVISIONS
DATE

BAKERSFIELD CITY SCHOOL DISTRICT
MESA MARIN ELEMENTARY SCHOOL
11201 KERN CANYON ROAD
BAKERSFIELD, CA
Sheet title: **GRADING PLAN
EAST HALF**
MESA MARIN ELEMENTARY SCHOOL
KERN CANYON ROAD
BAKERSFIELD, CA

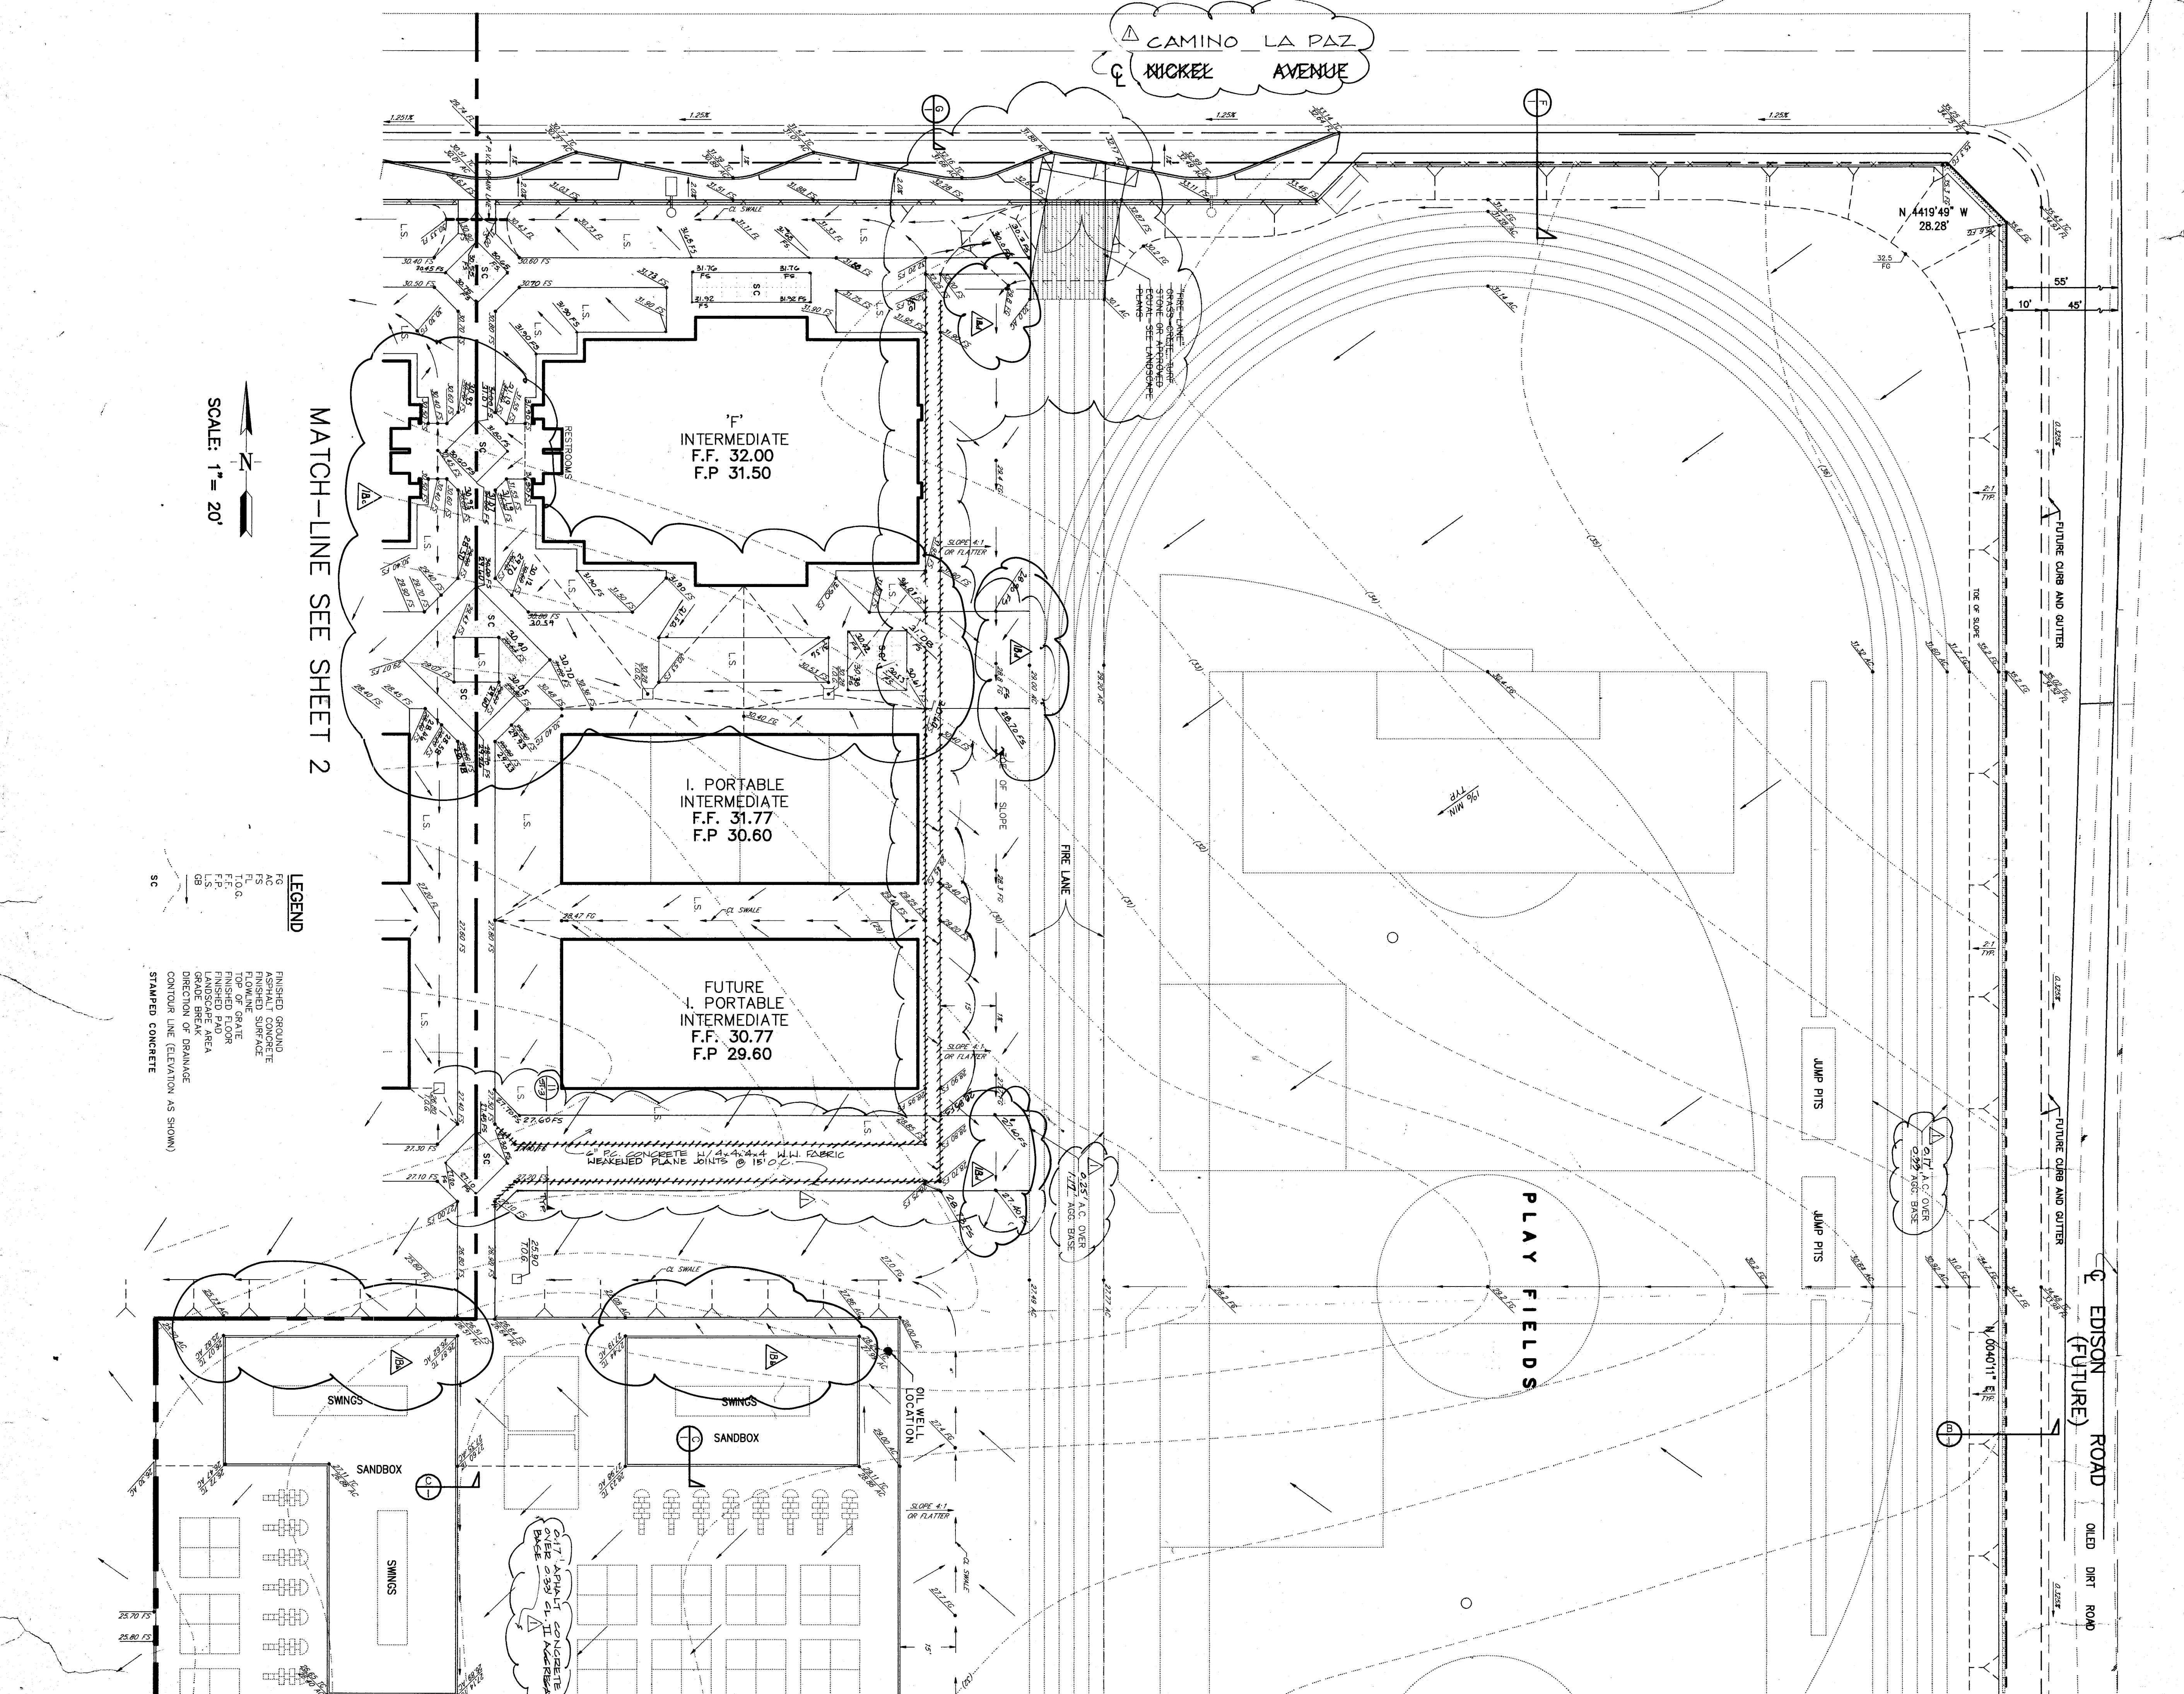

PORTER • ROBERTSON
ENGINEERING & SURVEYING
1200 • 21ST STREET
BAKERSFIELD, CA 93301
805 / 327-0362
FAX 805 / 327-1065
FRED W. PORTER
REVISIONS
DATE

BAKERSFIELD CITY SCHOOL DISTRICT
MESA MARIN ELEMENTARY SCHOOL
11201 KERN CANYON ROAD
BAKERSFIELD, CA
Sheet title: **GRADING PLAN
EAST HALF**
MESA MARIN ELEMENTARY SCHOOL
KERN CANYON ROAD
BAKERSFIELD, CA