


# ROOF FRAMING PLAN

1/8" = 1'-0" N

# FOUNDATION PLAN

1/8" = 1'-0"

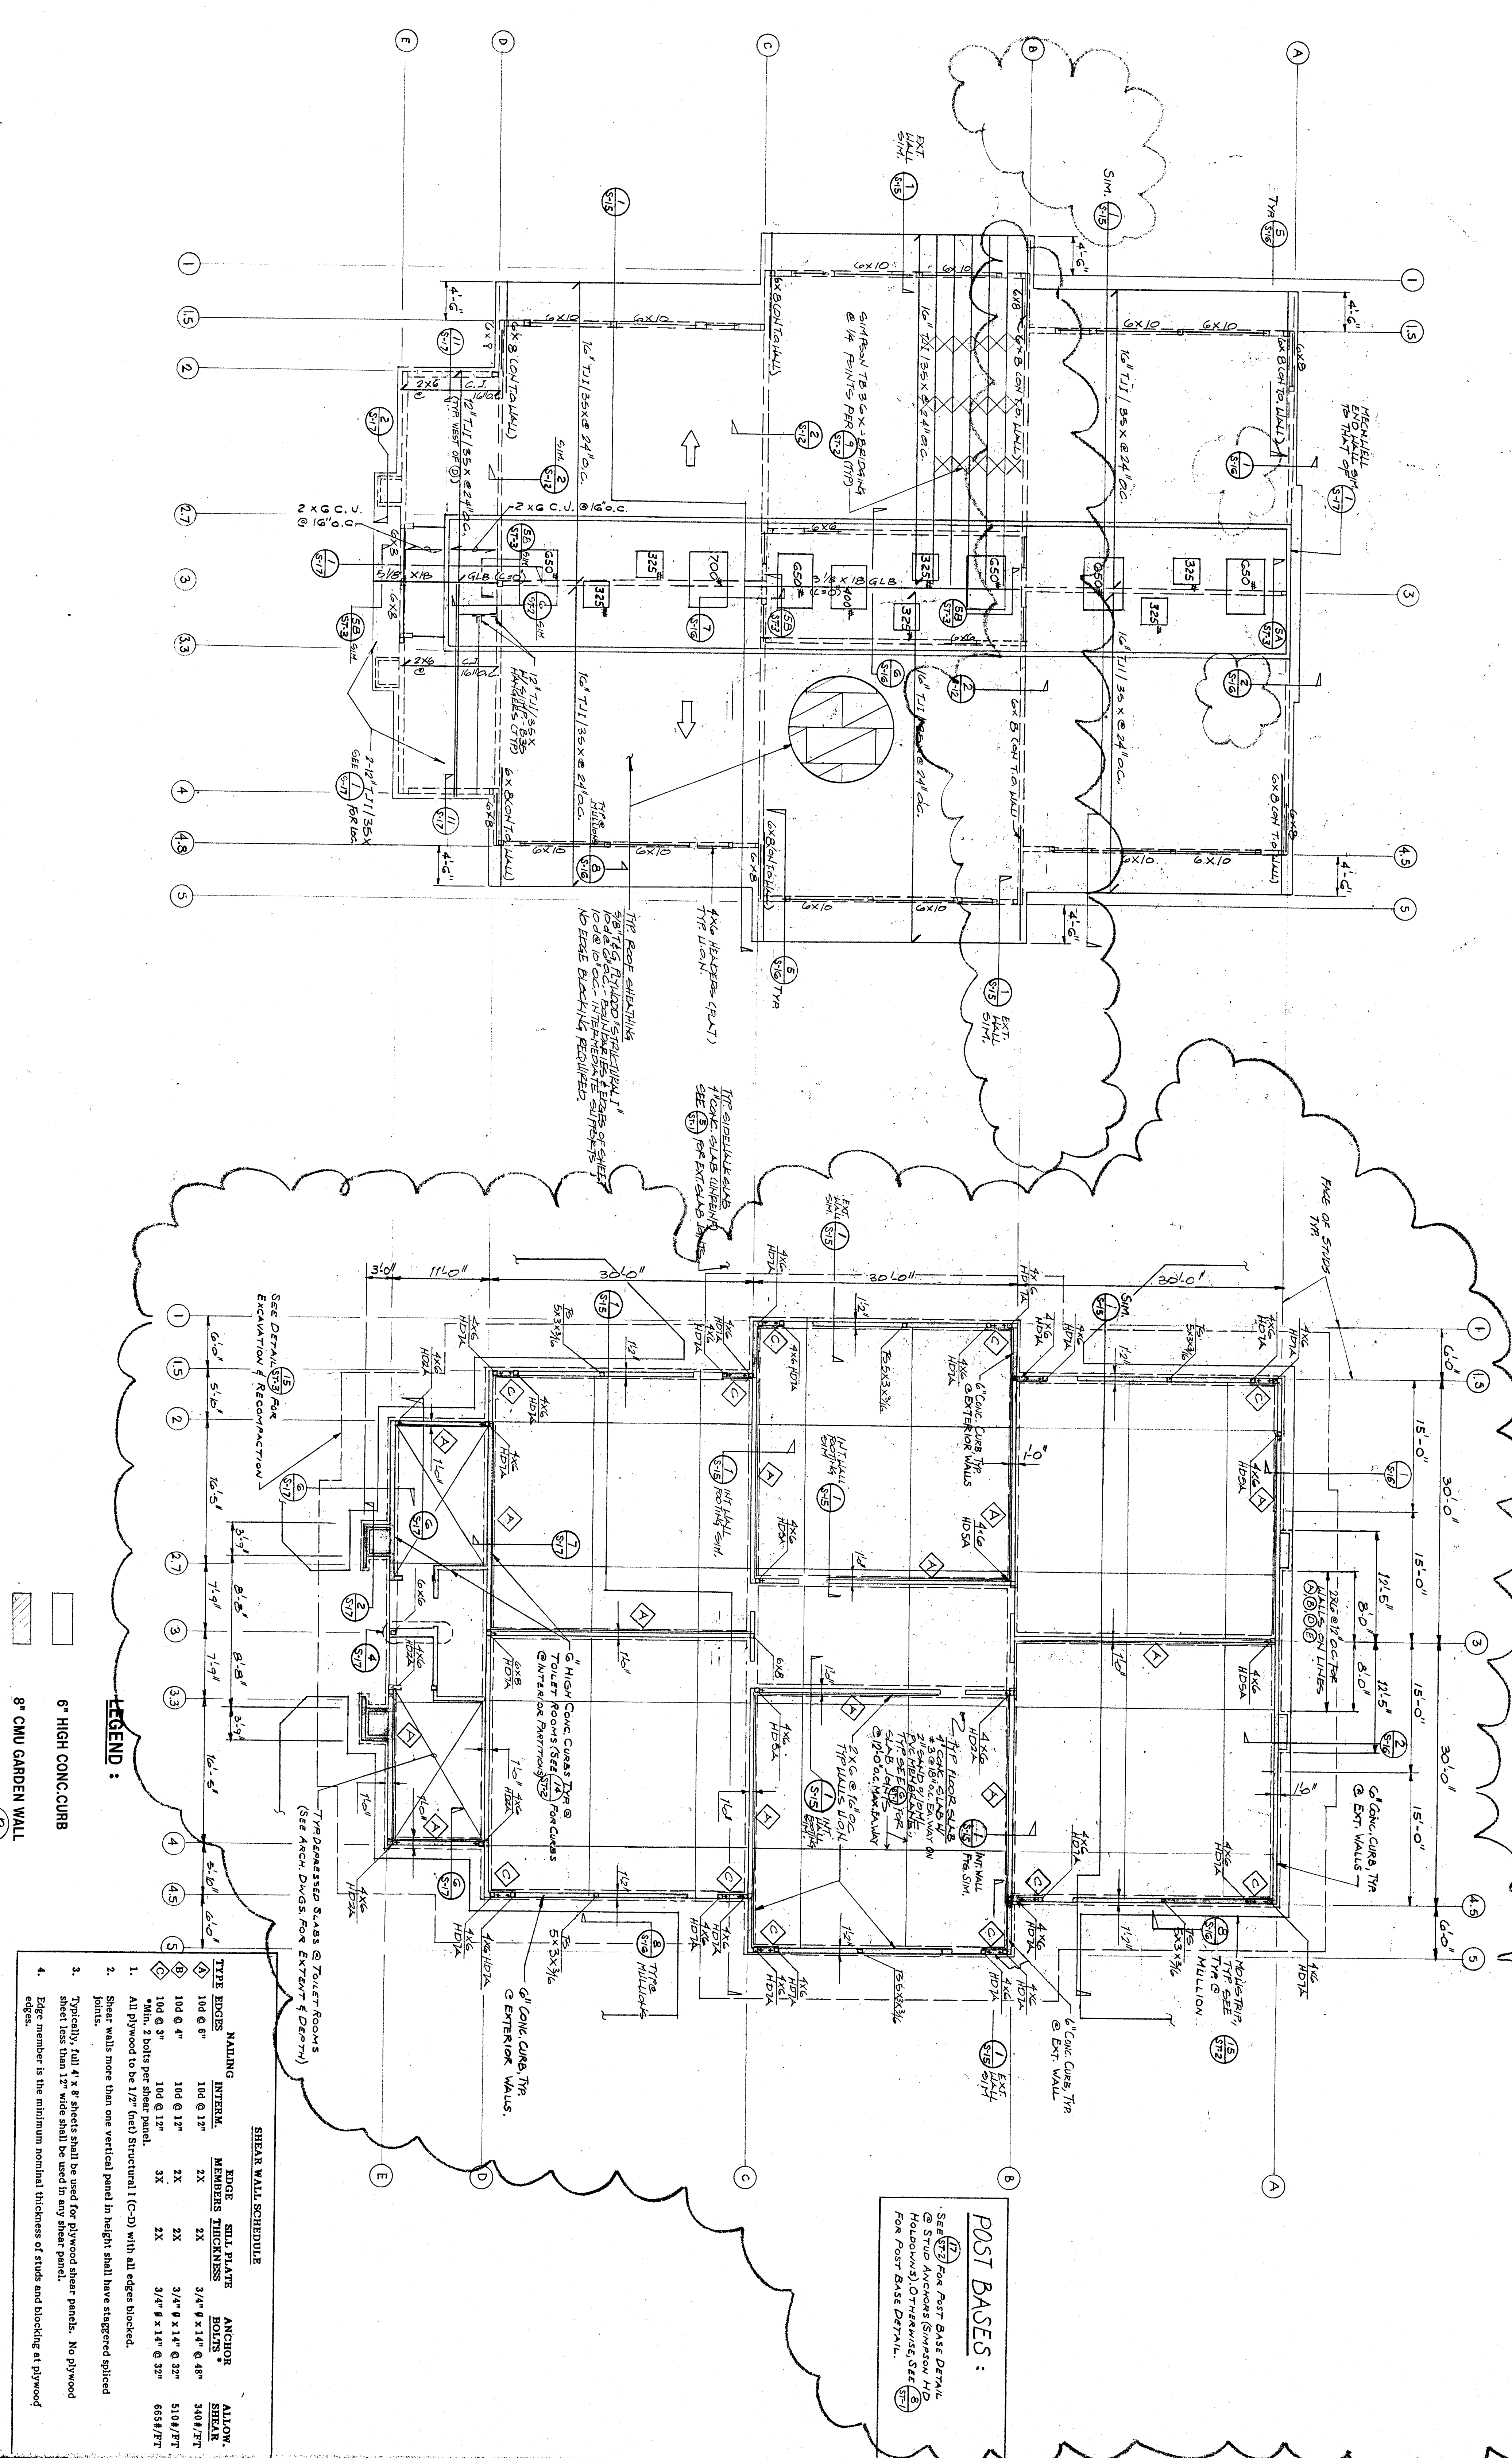

**LEGEND:**

- 6" HIGH CONIC CURB
- 8" CMU GARDEN WALL

**POST BASES:**


SEE DETAIL FOR POST BASE DETAIL. SEE DETAIL FOR POST BASE DETAIL. SEE DETAIL FOR POST BASE DETAIL.

**POST BASES:**

SEE DETAIL FOR POST BASE DETAIL. SEE DETAIL FOR POST BASE DETAIL. SEE DETAIL FOR POST BASE DETAIL.

**POST BASES:**

SEE DETAIL FOR POST BASE DETAIL. SEE DETAIL FOR POST BASE DETAIL. SEE DETAIL FOR POST BASE DETAIL.

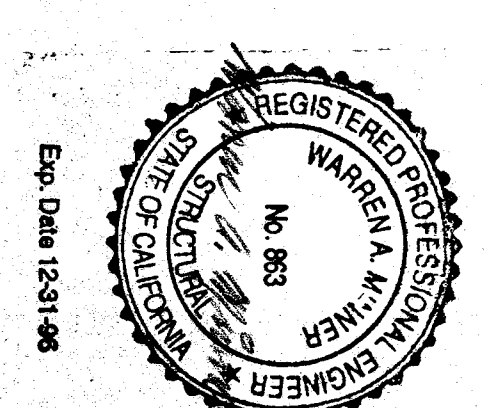

**WARREN A. MUNNER**  
STRUCTURAL ENGINEER  
1710 OAK STREET  
BAKERSFIELD, CA 93301  
PHONE (805) 324-2474  
FAX (805) 324-2416

**KLASSEN CORPORATION**  
Architect  
2021 Westwind Drive  
Bakersfield, CA 93301  
(805) 327-0875  
(805) 327-5933 FAX

**BAKERSFIELD CITY SCHOOL DISTRICT**  
MESA MARIN ELEMENTARY SCHOOL

Sheet title: **INTERMEDIATE CLASSROOM AND INTERMEDIATE & PRIMARY CLASSROOM FOUNDATION PLAN & ROOF FRAMING PLAN**

JOEY STREET  
BAKERSFIELD, CALIFORNIA

Drawn by: **R.L.H.**  
Checked by: **R.C.S.**  
Date: **7-2-03**  
Addendum: **ADD #4, Item 2**  
By: **RE. BULLIT**

**S-14**

Exp. Date: **12/31/05**