
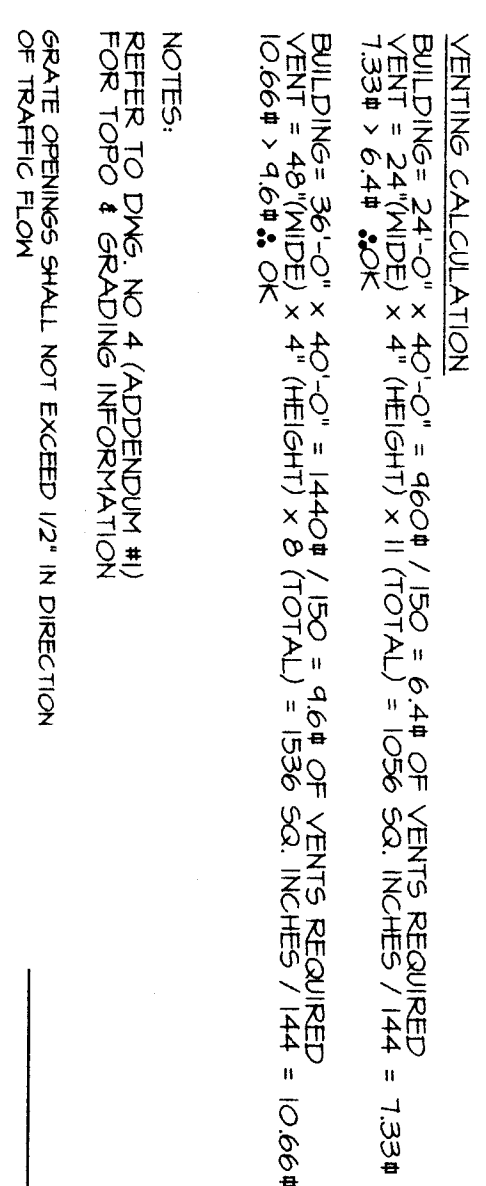


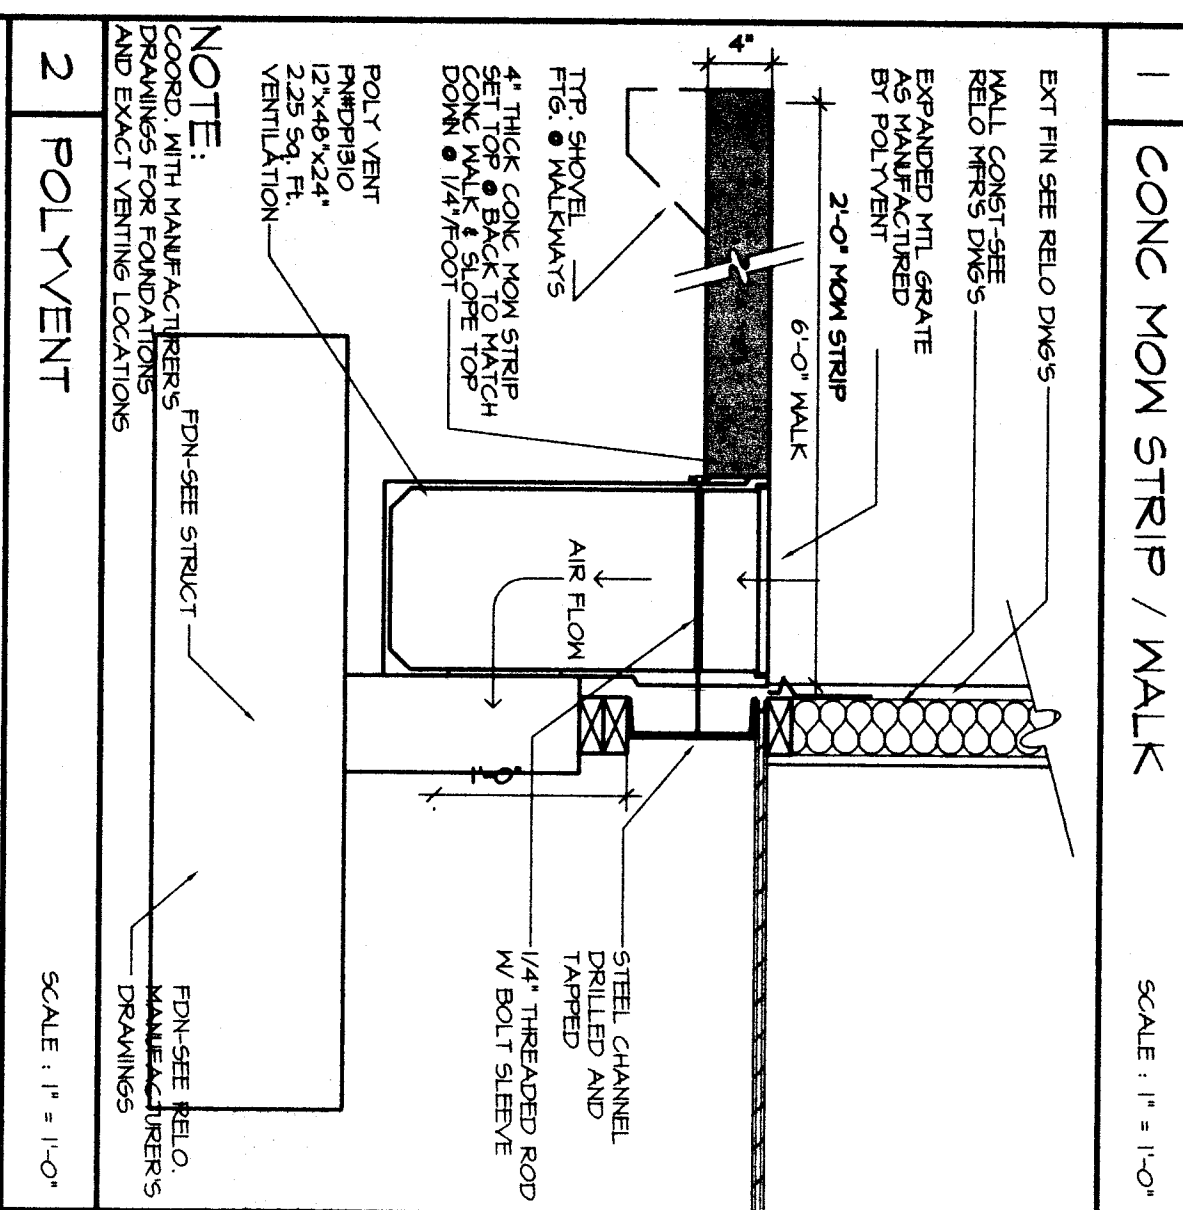

NOTES:
REFER TO DWG. NO 4 (ADDENDUM #1)
FOR TOPO & GRADING INFORMATION
GRATE OPENINGS SHALL NOT EXCEED 1/2" IN DIRECTION
OF TRAFFIC FLOW

④ PARTIAL SITE PLAN

SCALE : 1/4" = 1'-0"

1.3
3 OF 8 SHEETS

