



1 CONCRETE FOUNDATION PLAN - MULTIPLE 36x40 OR 48x40 BUILDINGS W/ 50 PSF LIVE LOAD @ FLR.
SCALE 3/16"=1'-0"

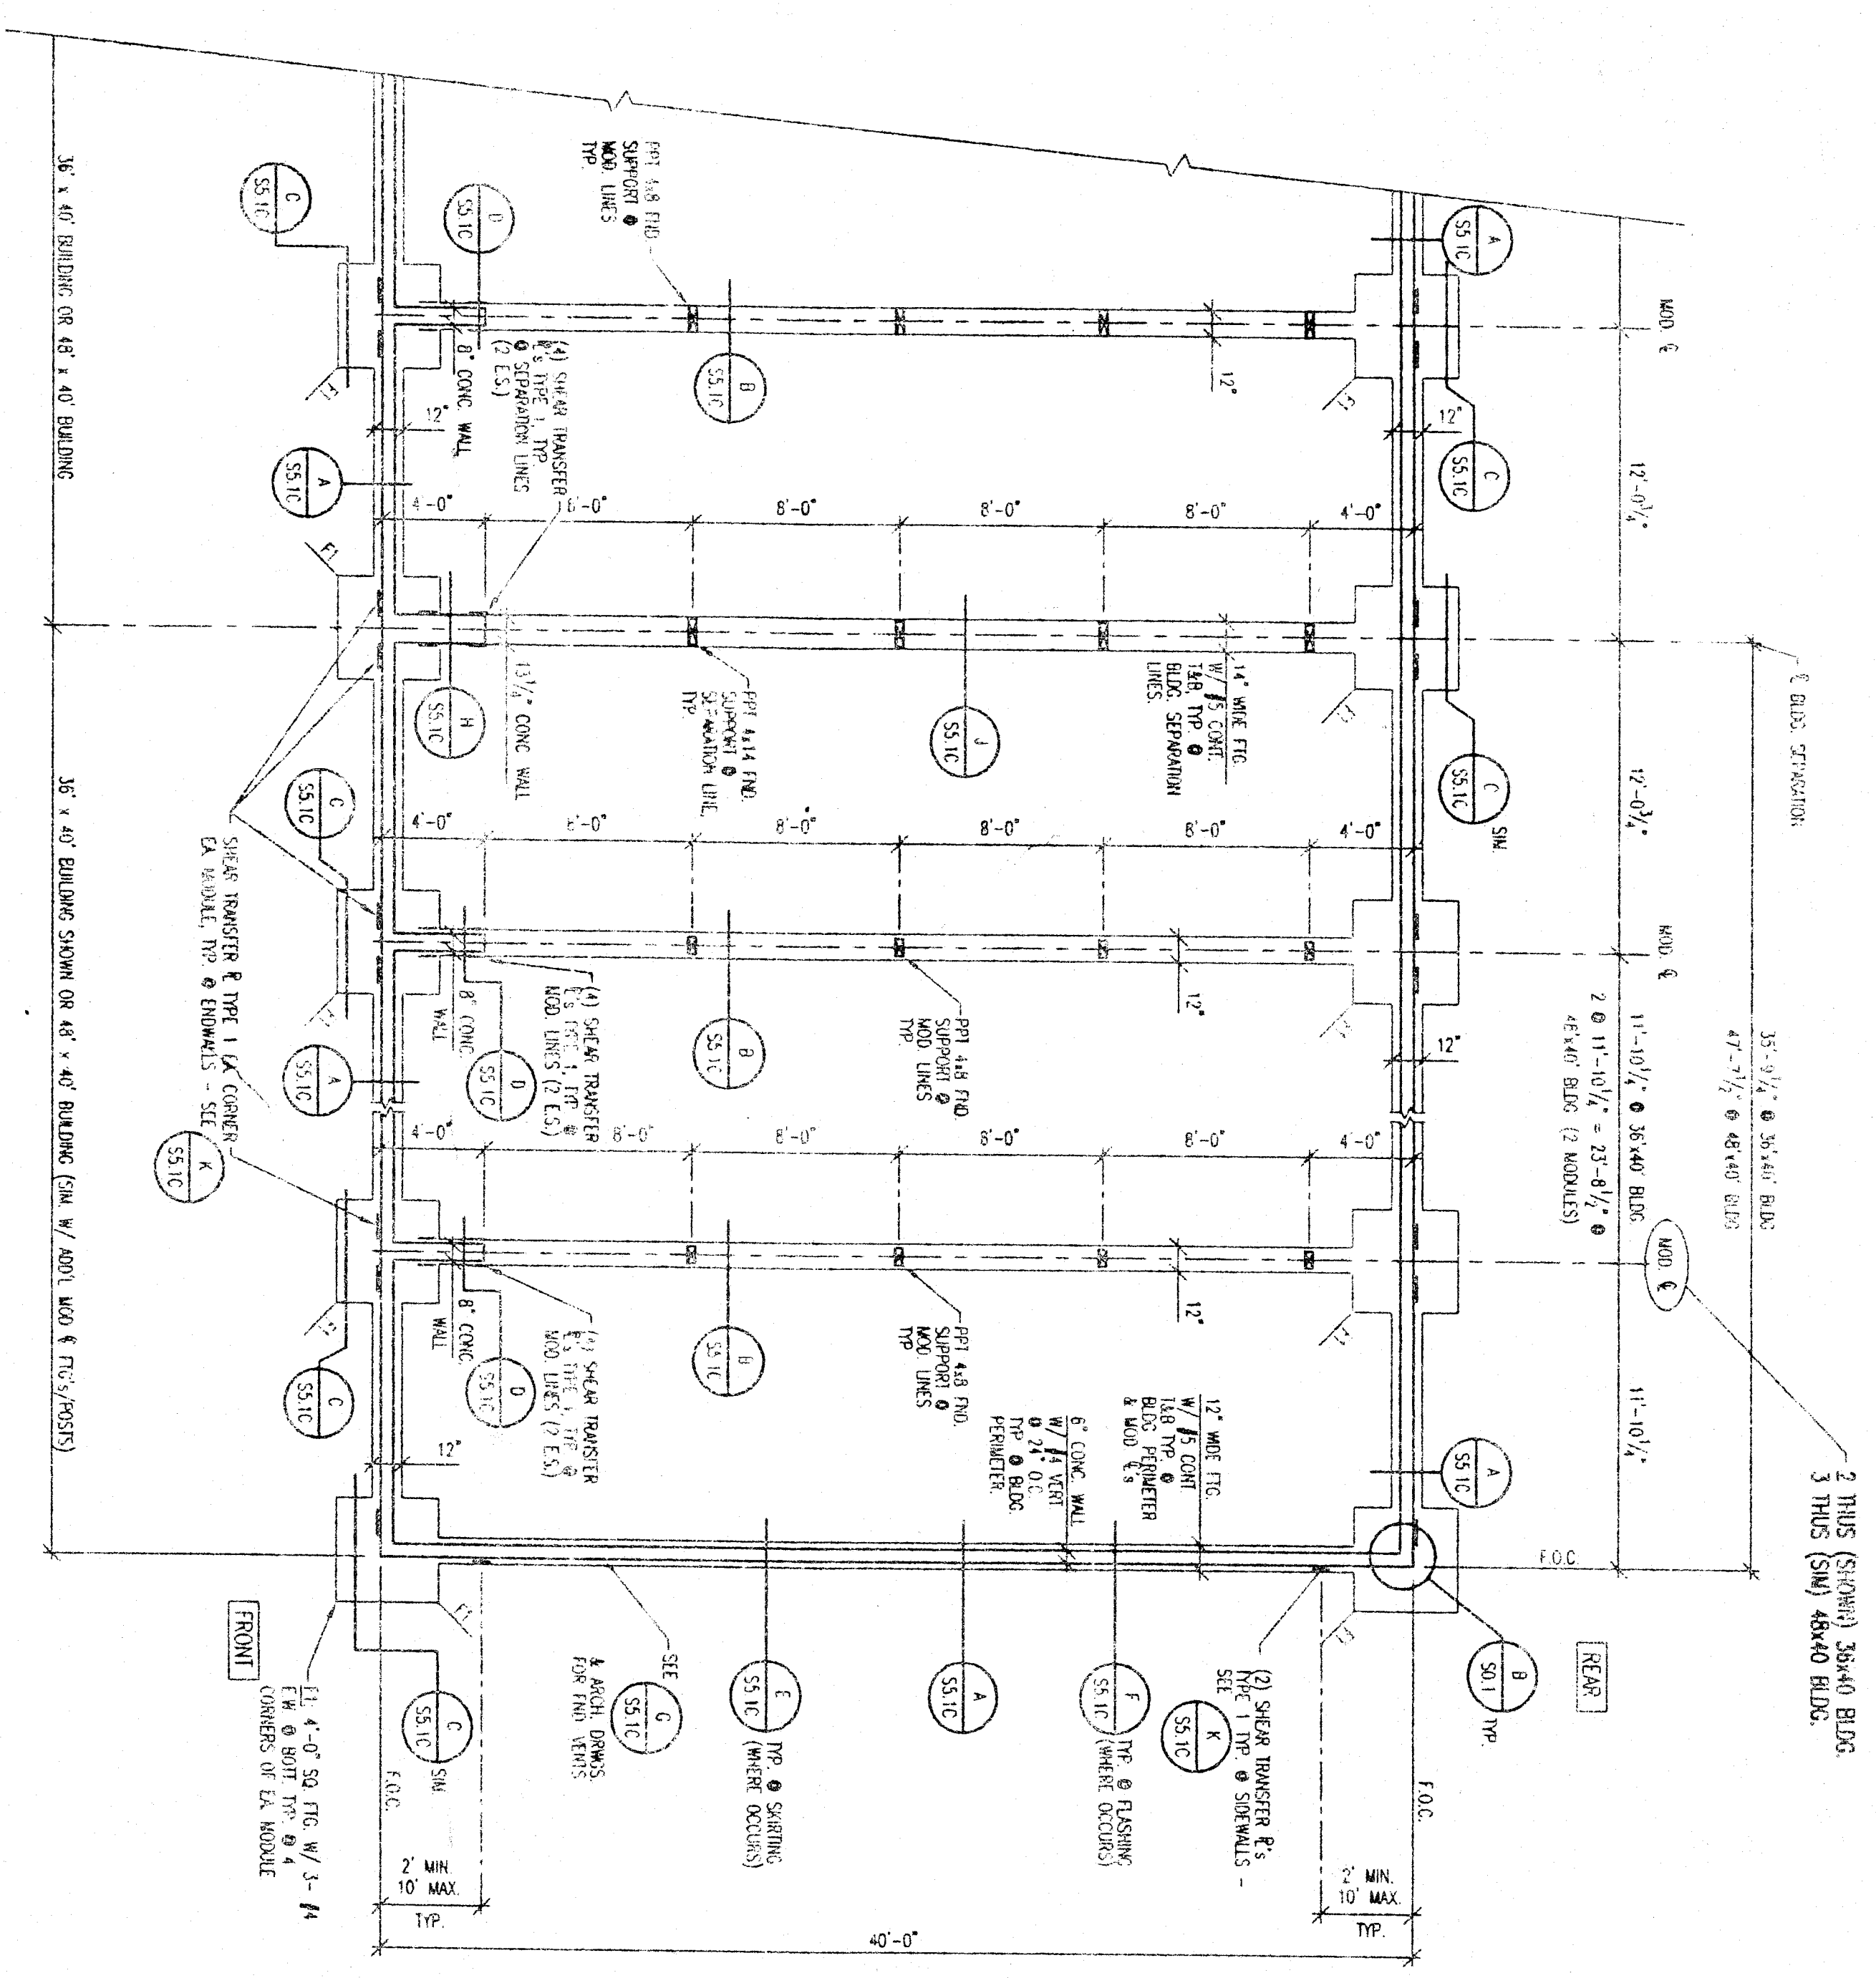

- NOTES:**
1. THE CONCRETE CONTRACTOR SHALL SUBMIT THE WORK OF ALL REBAR AND SHALL CHECK ALL DIMENSIONS, ELEVATIONS AND LOCATIONS. ANY DISCREPANCIES SHALL BE CALLED OUT THE ATTENTION OF THE ARCHITECT AND/OR OWNER AND THE BUILDING MANUFACTURER AND BE RESOLVED BEFORE BEGINNING ANY WORK.
 2. DIMENSIONS SHOWN ARE APPROXIMATE AND ARE PROVIDED AS A GUIDE IN INTERPRETING THE DRAWINGS. THE CONTRACTOR SHALL BE RESPONSIBLE FOR VERIFYING ALL DIMENSIONS AND LOCATIONS OF ALL REBAR AND SHALL BE RESPONSIBLE FOR VERIFYING ALL DIMENSIONS AND LOCATIONS OF ALL REBAR AND SHALL BE RESPONSIBLE FOR VERIFYING ALL DIMENSIONS AND LOCATIONS OF ALL REBAR.
 3. THE CONCRETE CONTRACTOR IS RESPONSIBLE FOR PROVIDING REBAR TIE-UP AND INSTALLATION OF ALL REBAR AND SHALL BE RESPONSIBLE FOR VERIFYING ALL DIMENSIONS AND LOCATIONS OF ALL REBAR AND SHALL BE RESPONSIBLE FOR VERIFYING ALL DIMENSIONS AND LOCATIONS OF ALL REBAR.
 4. ALL FOOTINGS ARE MIN. 12" THICK, 10" N.

2 CONCRETE FOUNDATION PLAN - 36x40 OR 48x40 BUILDINGS W/ 50 PSF LIVE LOAD @ FLR.
SCALE 3/16"=1'-0"

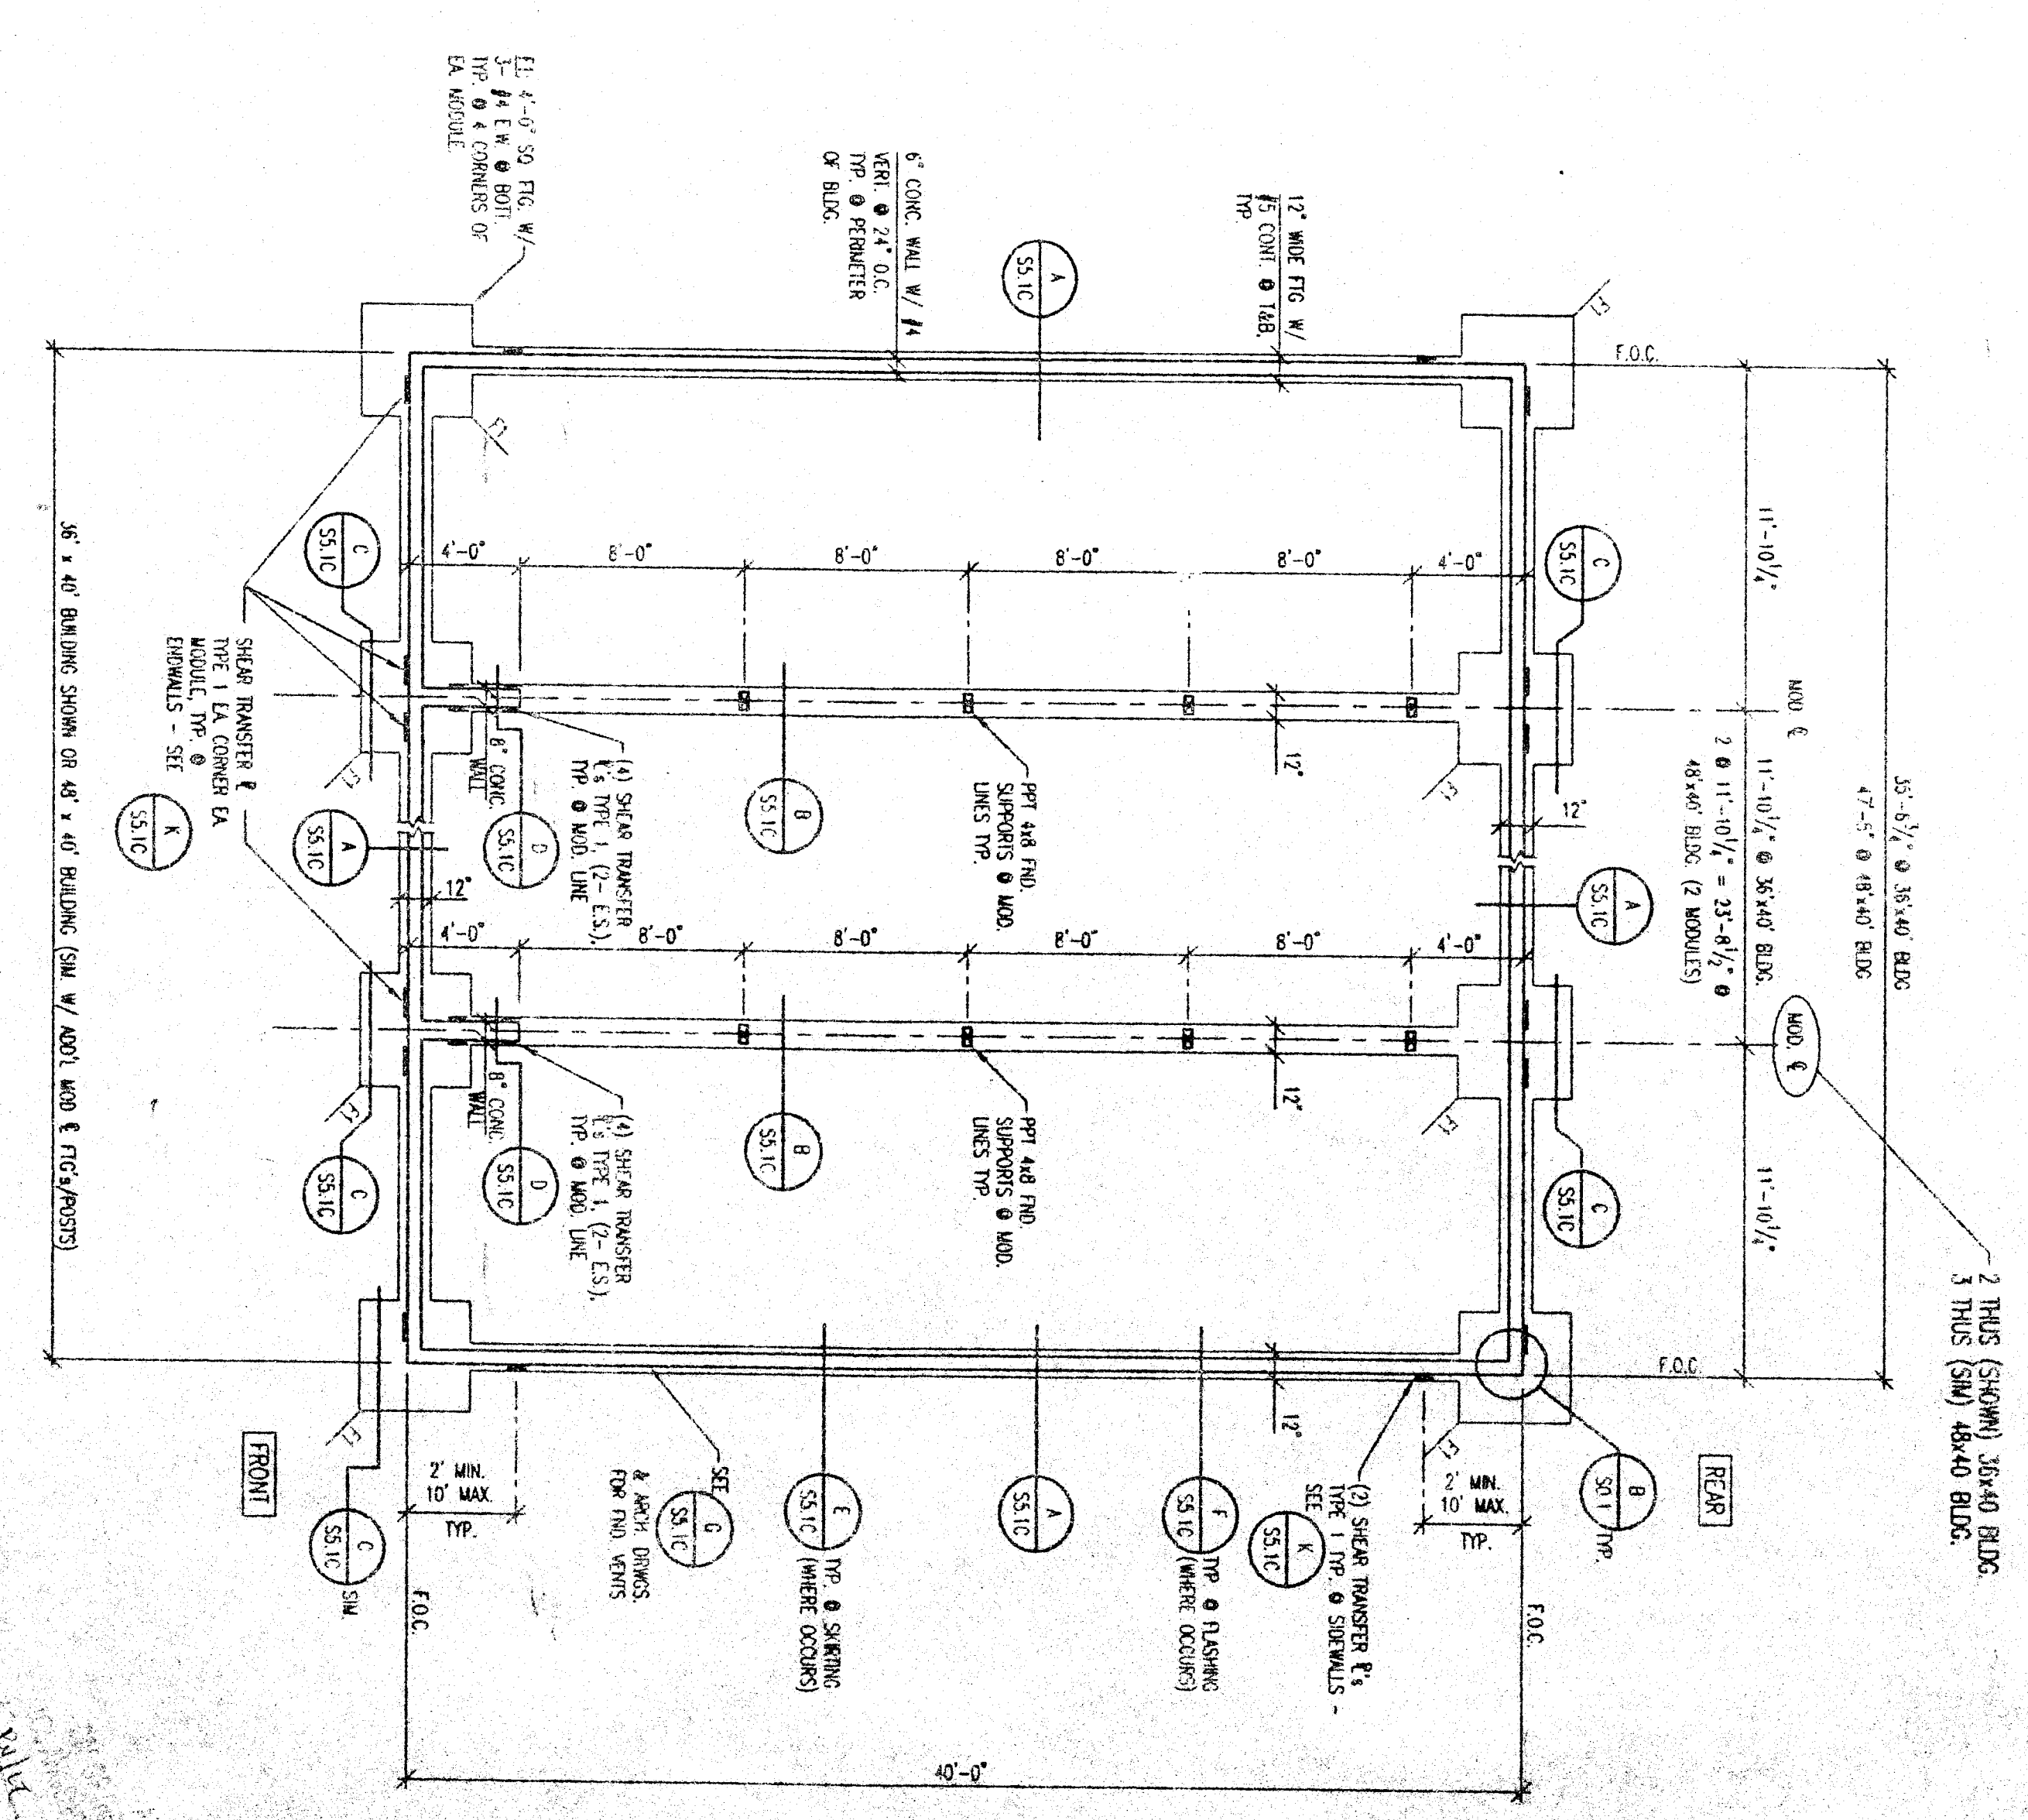

ADDENDUM #01

RELOCATABLE CLASSROOMS

CESAR CHAVEZ SCHOOL

BAKERSFIELD CITY SCHOOL DISTRICT

BAKERSFIELD, KERN COUNTY, CALIFORNIA

DATE: 05/10/99

BY: [Signature]

05

CONSTRUCTION PLAN

PC-374

DATE: 10/21/97

BY: [Signature]

05

821

ANDERSON & DOIG

STRUCTURAL ENGINEERS

A CALIFORNIA CORPORATION

1000 PACIFIC BLVD., STE. 100, SACRAMENTO, CA 95833-2579

TEL: (916) 441-8822

PACESETTER INDUSTRIES, INC.

P.O. BOX 1131, MODESTO, CA 95353 (209) 521-1600

36x40 & 48x40 RELOCATABLE BUILDINGS

CONCRETE FOUNDATION PLANS (50 PSF FLOOR LIVE LOAD)

REVISIONS	BY	DATE