


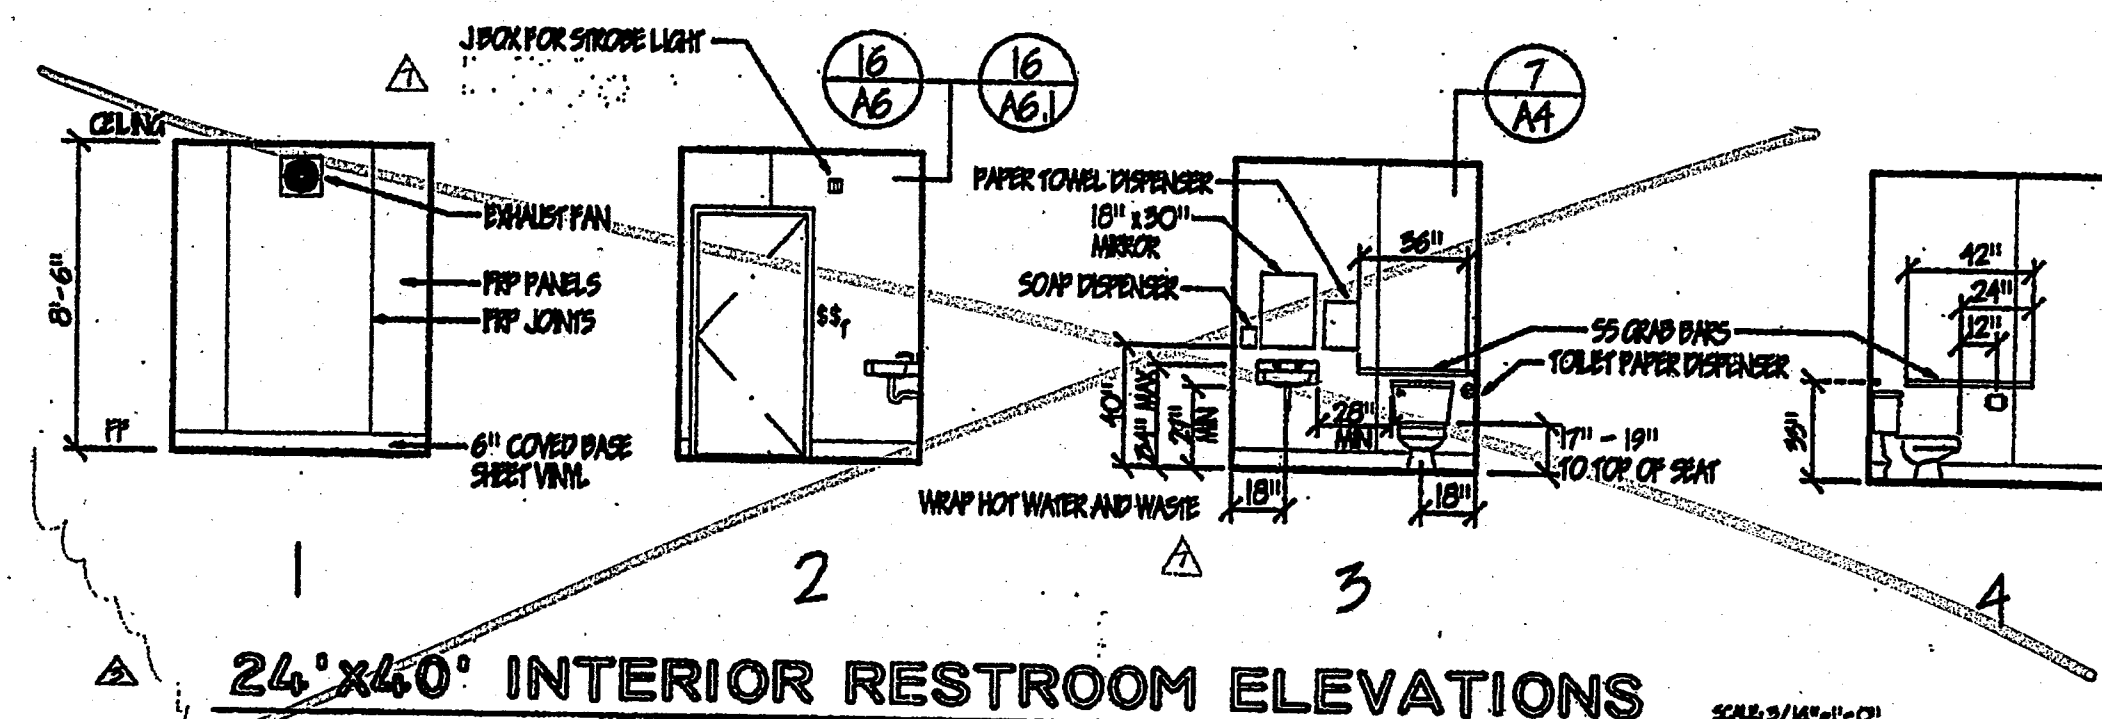

ALL FINISHES SHALL COMPLY WITH CPC
CHAPTERS 6, 7, 8 AND 10.

PROVIDE FOR UNDERFLOOR VENTILATION IN
ALL UNITS OF CONSTRUCTION.

1 SQUARE FOOT OF VENTILATION IS REQUIRED TO
EACH 150 SQUARE FEET OF UNDERFLOOR AREA.


TOTAL VENTILATION REQUIRED:
 $25' - 6" \times 10' - 0" = 997 \text{ SF} / 150 = 6.29 \text{ SF}$

TOTAL VENTS REQUIRED:
WOODY PINE FOUNDATION - $8 \text{ AT } 4' - 0" \times 4' - 0"$
CONCRETE FOUNDATION - $8 \text{ AT } 4' - 0" \times 4' - 0"$

VENTS SHALL BE LOCATED TO AVOID FLOODING
PIPS OR OTHERS. VENTS SHALL BE AT SPECIFIC
SITE PLANS FOR ALL LOCATIONS.


OPENINGS SHALL BE LOCATED AS CLOSE TO
CORNERS AS PRACTICAL, AND SHALL PROVIDE CIRC
VENTILATION. THE REQUIRED AREA OF OPENINGS
SHALL BE EQUAL TO THE AREA OF THE VENTS
AT LEAST TWO OPPOSITE SIDES.

VENTS SHALL BE CORROSION RESISTANT WHERE
IN CONTACT WITH OPENINGS OF 1/4 INCH.

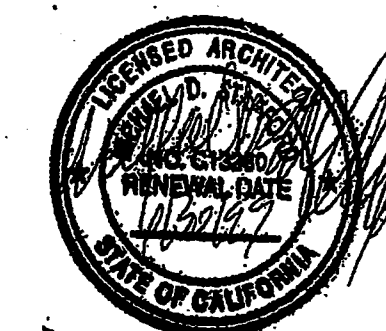


24 X40 INTER
(FOR ATTACHMENTS, SEE APPLICABLE DETAILS)

SCALE 3/1000 ft.

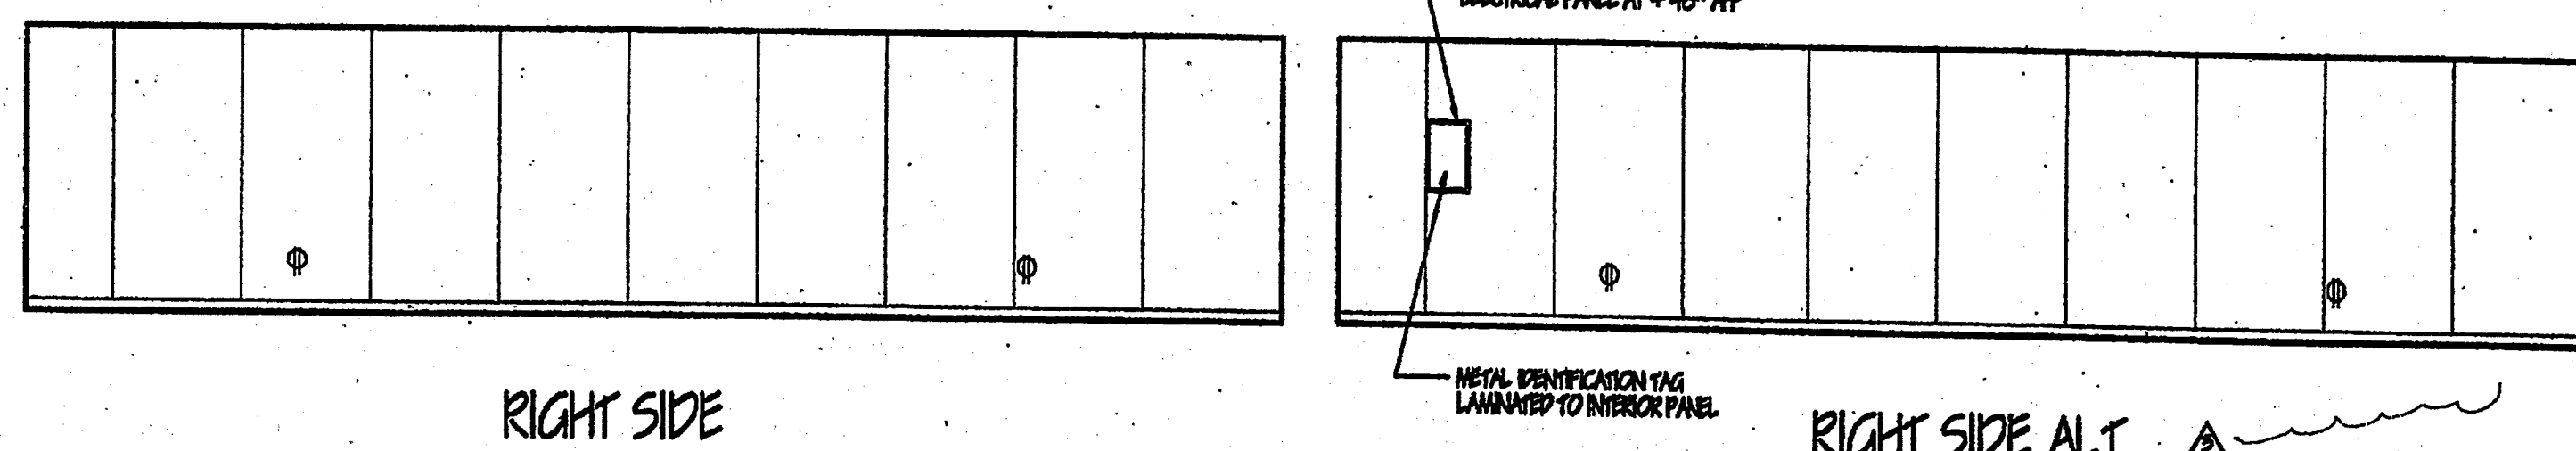


RIGHT SIDE ALT. 

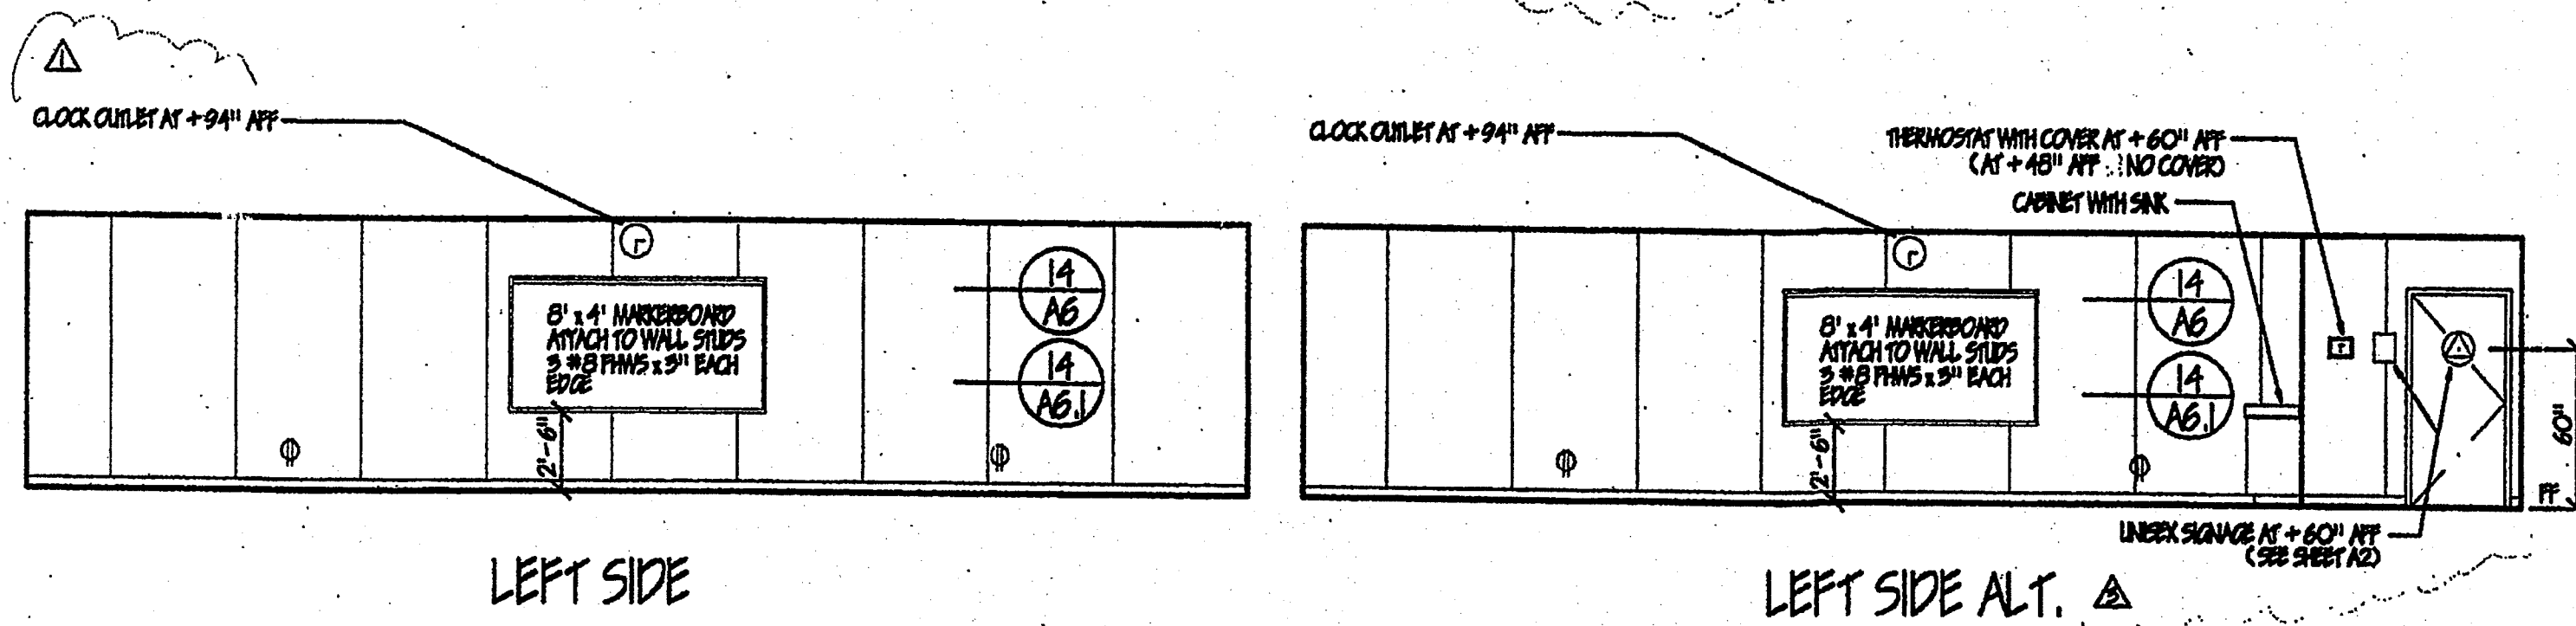

24'x40' INTERIOR ELEVATIONS


(REVERSE SIMILAR)

SCALE 3/16"=1'-0"

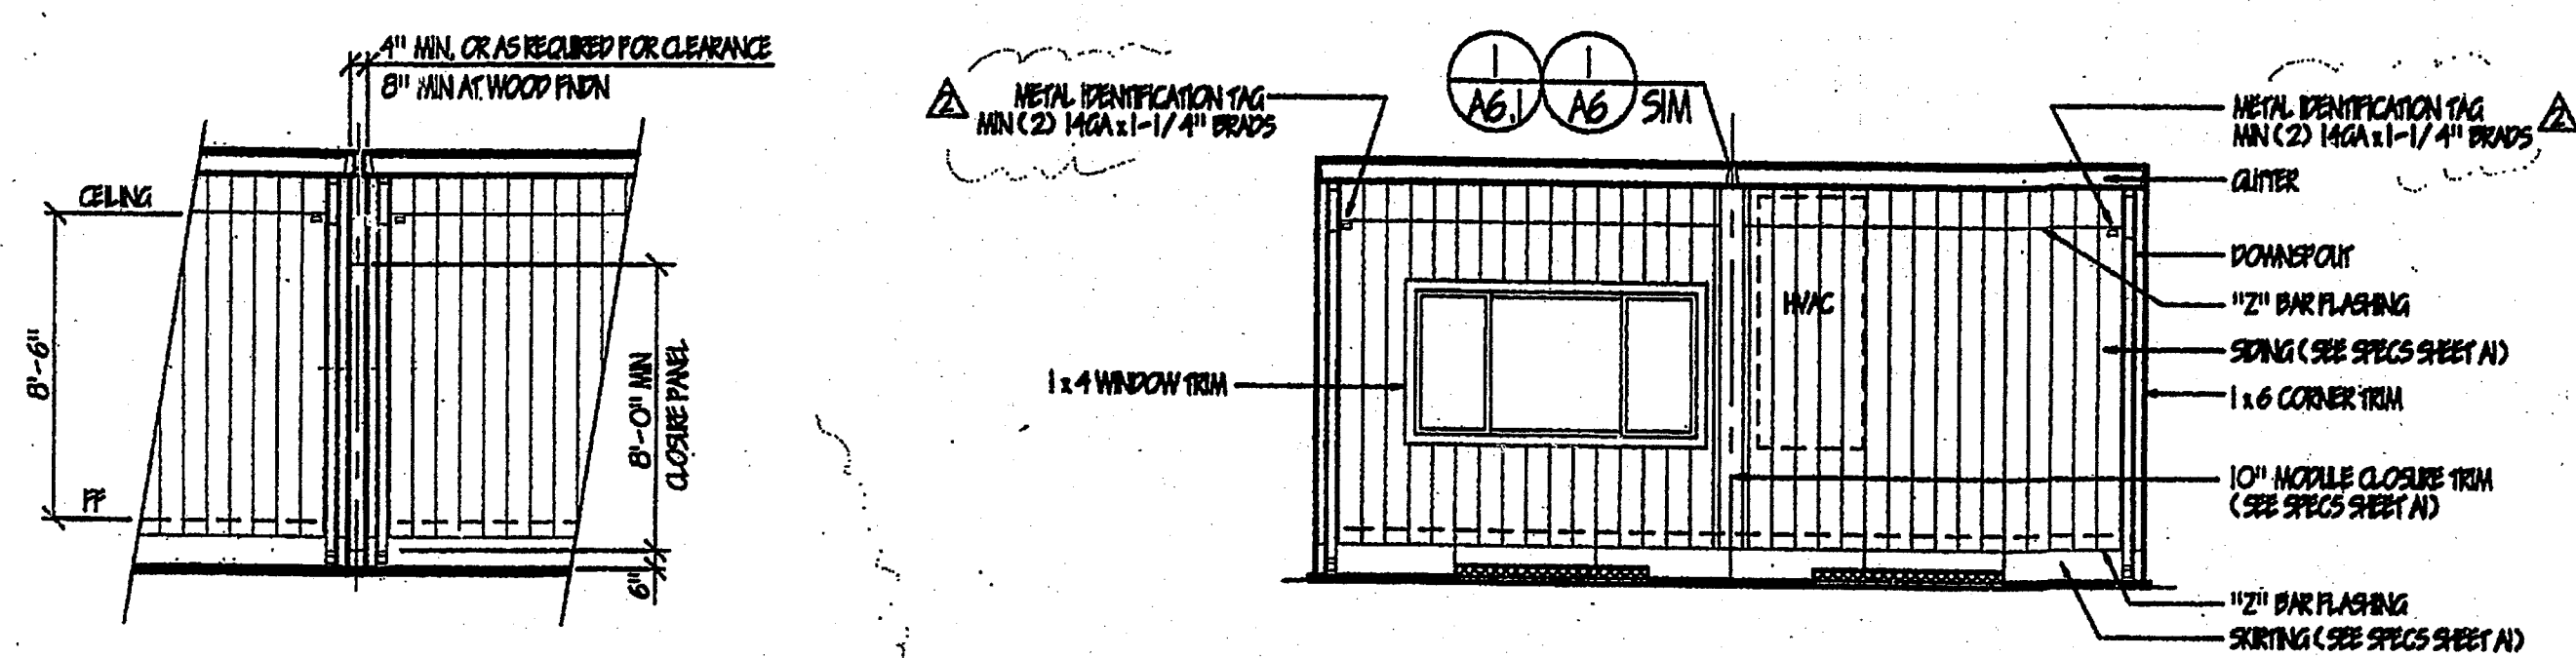

CLOSURE FOR ADJACENT UNITS REAR

REAR

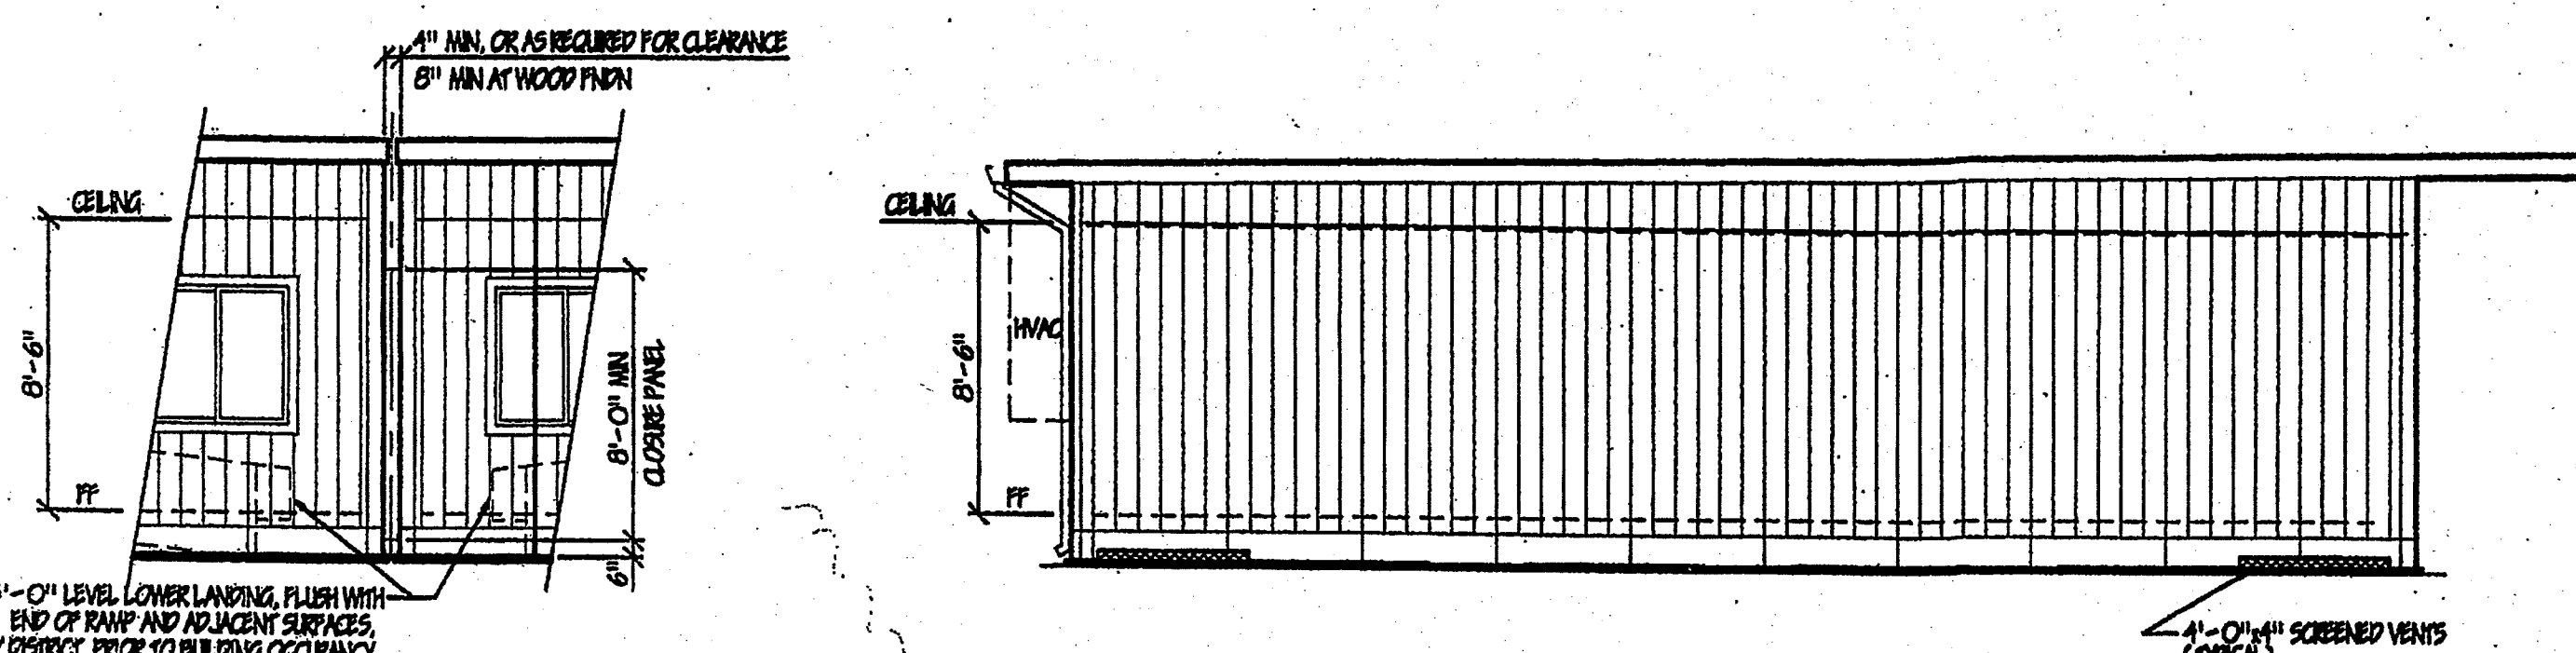


CLOSURE FOR ADJACENT UNITS FRONT


LEFT SIDE

24'x40' EXTERIOR ELEVATIONS

(REFERENCE SIMILAR)

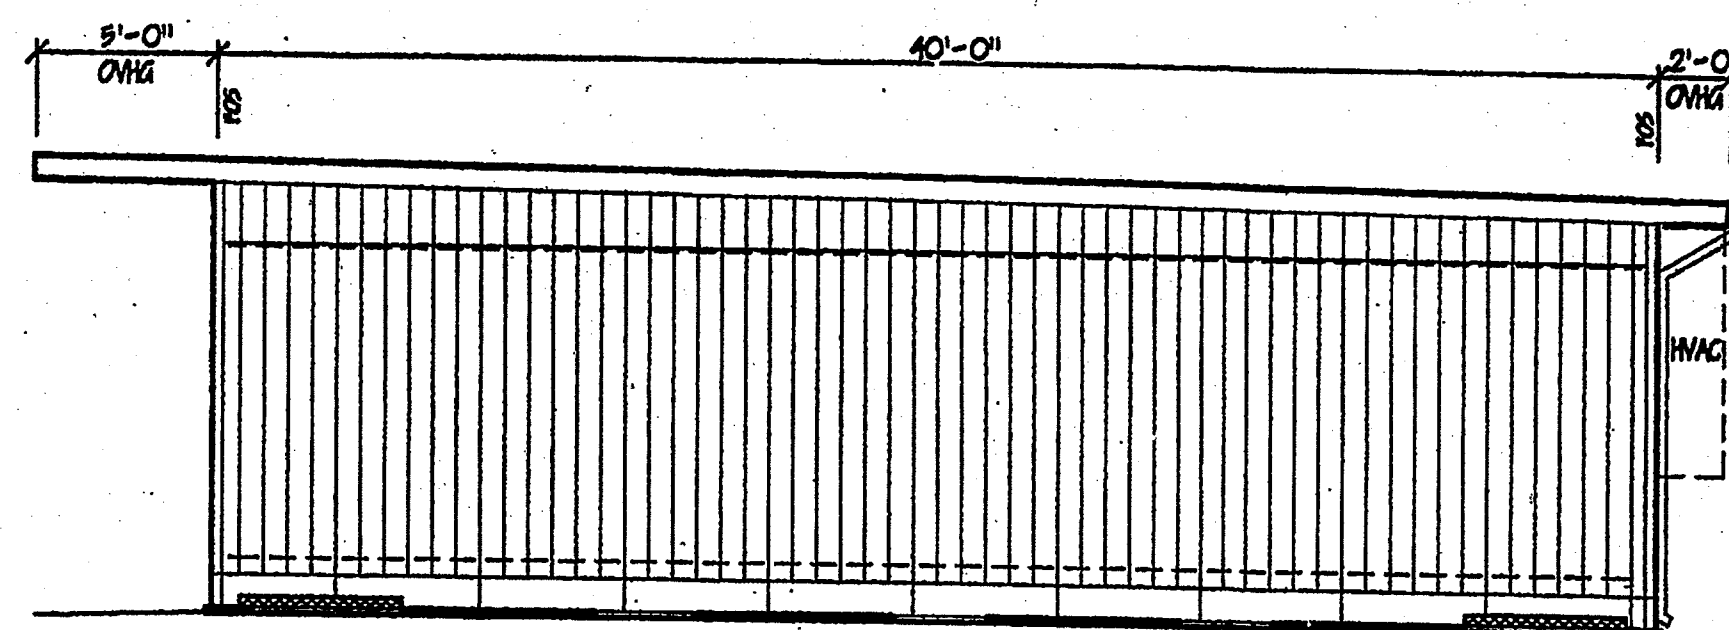

RIGHT SIDE

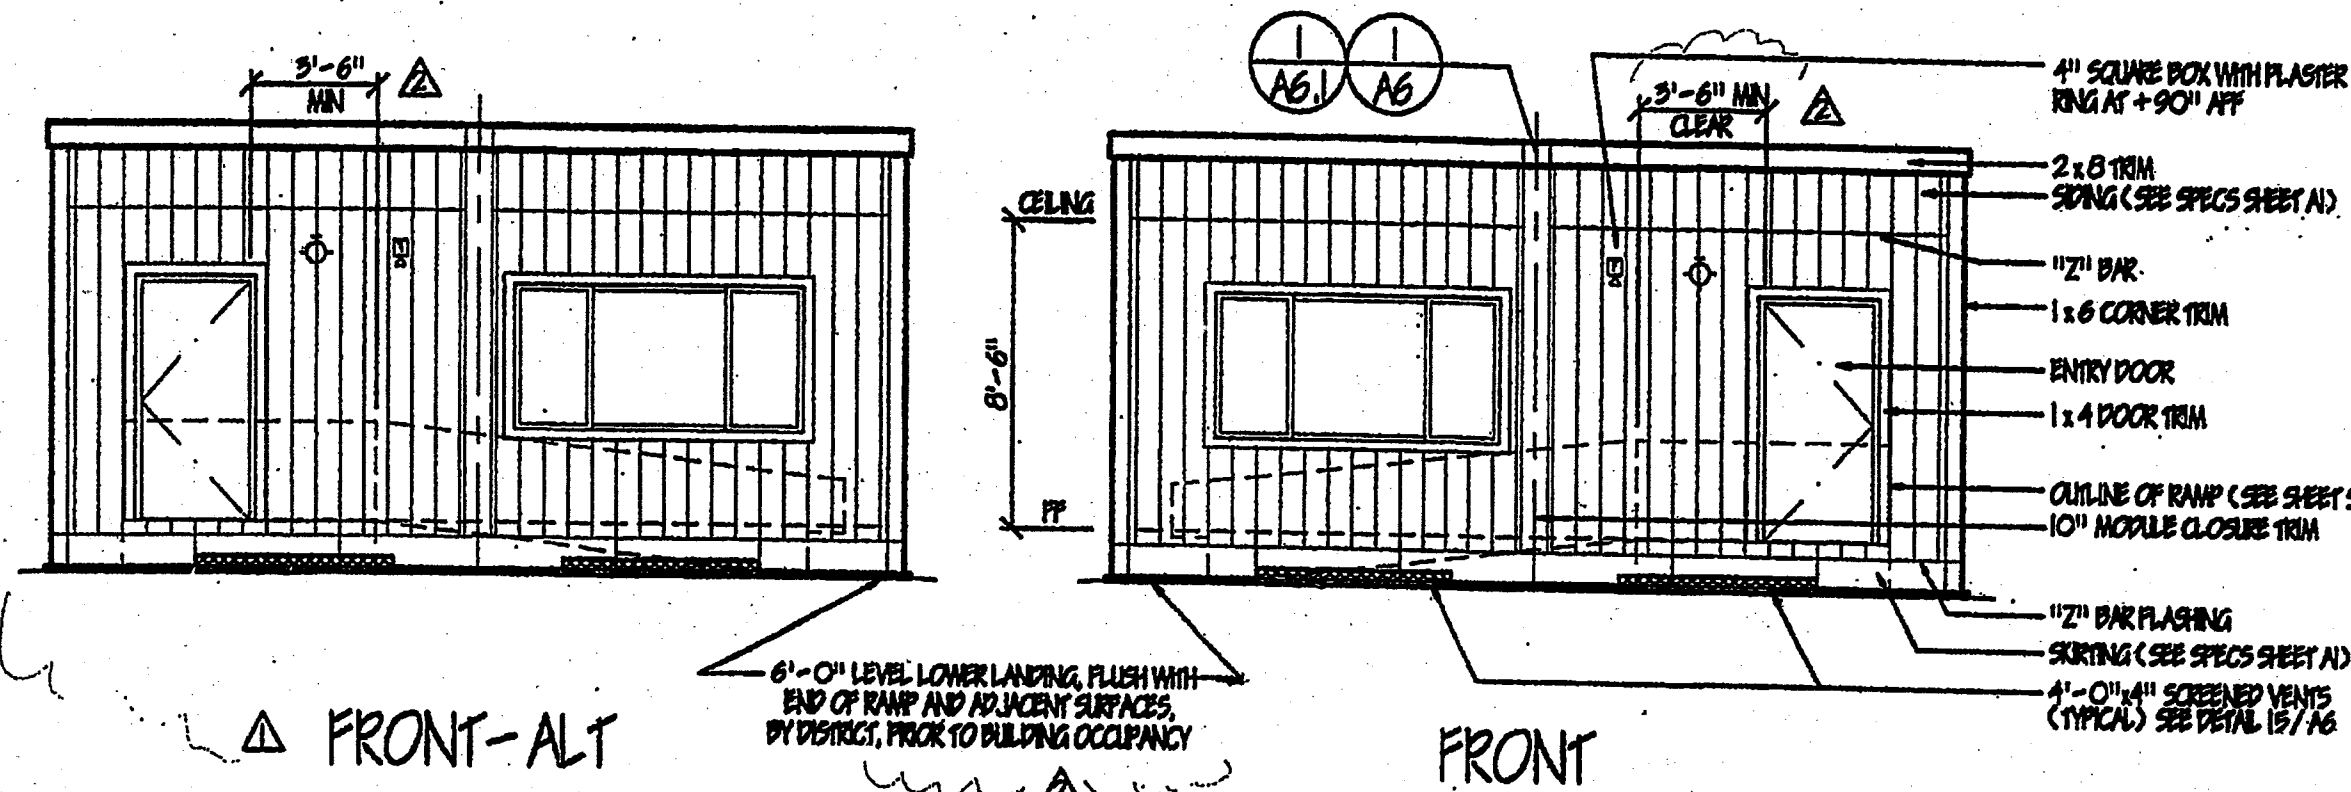

FRONT

LEGEND

HM	HOLLOW METAL
AL. OR ALUM	ALUMINUM
NR	NOT RATED
NO.	NUMBER
MIN.	MINIMUM
MAX.	MAXIMUM
APP	ABOVE FINISH FLOOR
OVHG	OVERHANG
PR	PAR

	CLOCK OUTLET
	DUPLEX OUTLETS
	THERMOSTAT
	SWITCH
	TIMER SWITCH
	JUNCTION BOX FOR FA SYSTEM
	JUNCTION BOX FOR MINIMUM FA MILL. STATION

APPROVALS

An identification stamp from the Division of the State Architect, Office of Regulation Services. The stamp is rectangular with a black border. Inside, the text "IDENTIFICATION STAMP" is at the top, followed by "DIV. OF THE STATE ARCHITECT" and "OFFICE OF REGULATION SERVICES". Below this is a date stamp "02 100537". To the left of the date stamp is a handwritten "AC" and to the right is a handwritten "FLS". At the bottom, there is a date "5/1/70" and a signature.

IDENTIFICATION STAMP
DIV. OF THE STATE ARCHITECT
OFFICE OF REGULATION SERVICES

~~PC 330~~

NO. *941* FILED *942* S. 177c
DATE *9/4/71*

PACSETER INDUSTRIES, INC.

THE UNIVERSITY OF CHICAGO

24x40 RELOCATABLE BUILDING

SHEET CONTENTS:
GENERAL NOTES
LEGEND
EXTERIOR ELEVATIONS
EXTERIOR ALT. ELEVATIONS
INTERIOR ELEVATIONS
INTERIOR ALT. ELEVATIONS
RESTROOM ALT. ELEVATIONS
ALT. SINK ELEVATIONS
CLOSURE PANEL ELEVATIONS

DATE:	APRIL 28, 1997
REV #1	△ MAY 19, 1997
REV #2	△ JUNE 20, 1997
REV #3	△ AUGUST 1, 1997
REV #4	△ (1-2) AUGUST 26, 1997
REV #7	△ 12-17-97
DRAWING SCALE:	AS SHOWN.
PROJECT NUMBER:	97-03

A3