



1. MULTIPLE 24'x40' BUILDING CONCRETE FOUNDATION PLAN
SCALE 3/8"=1'-0"

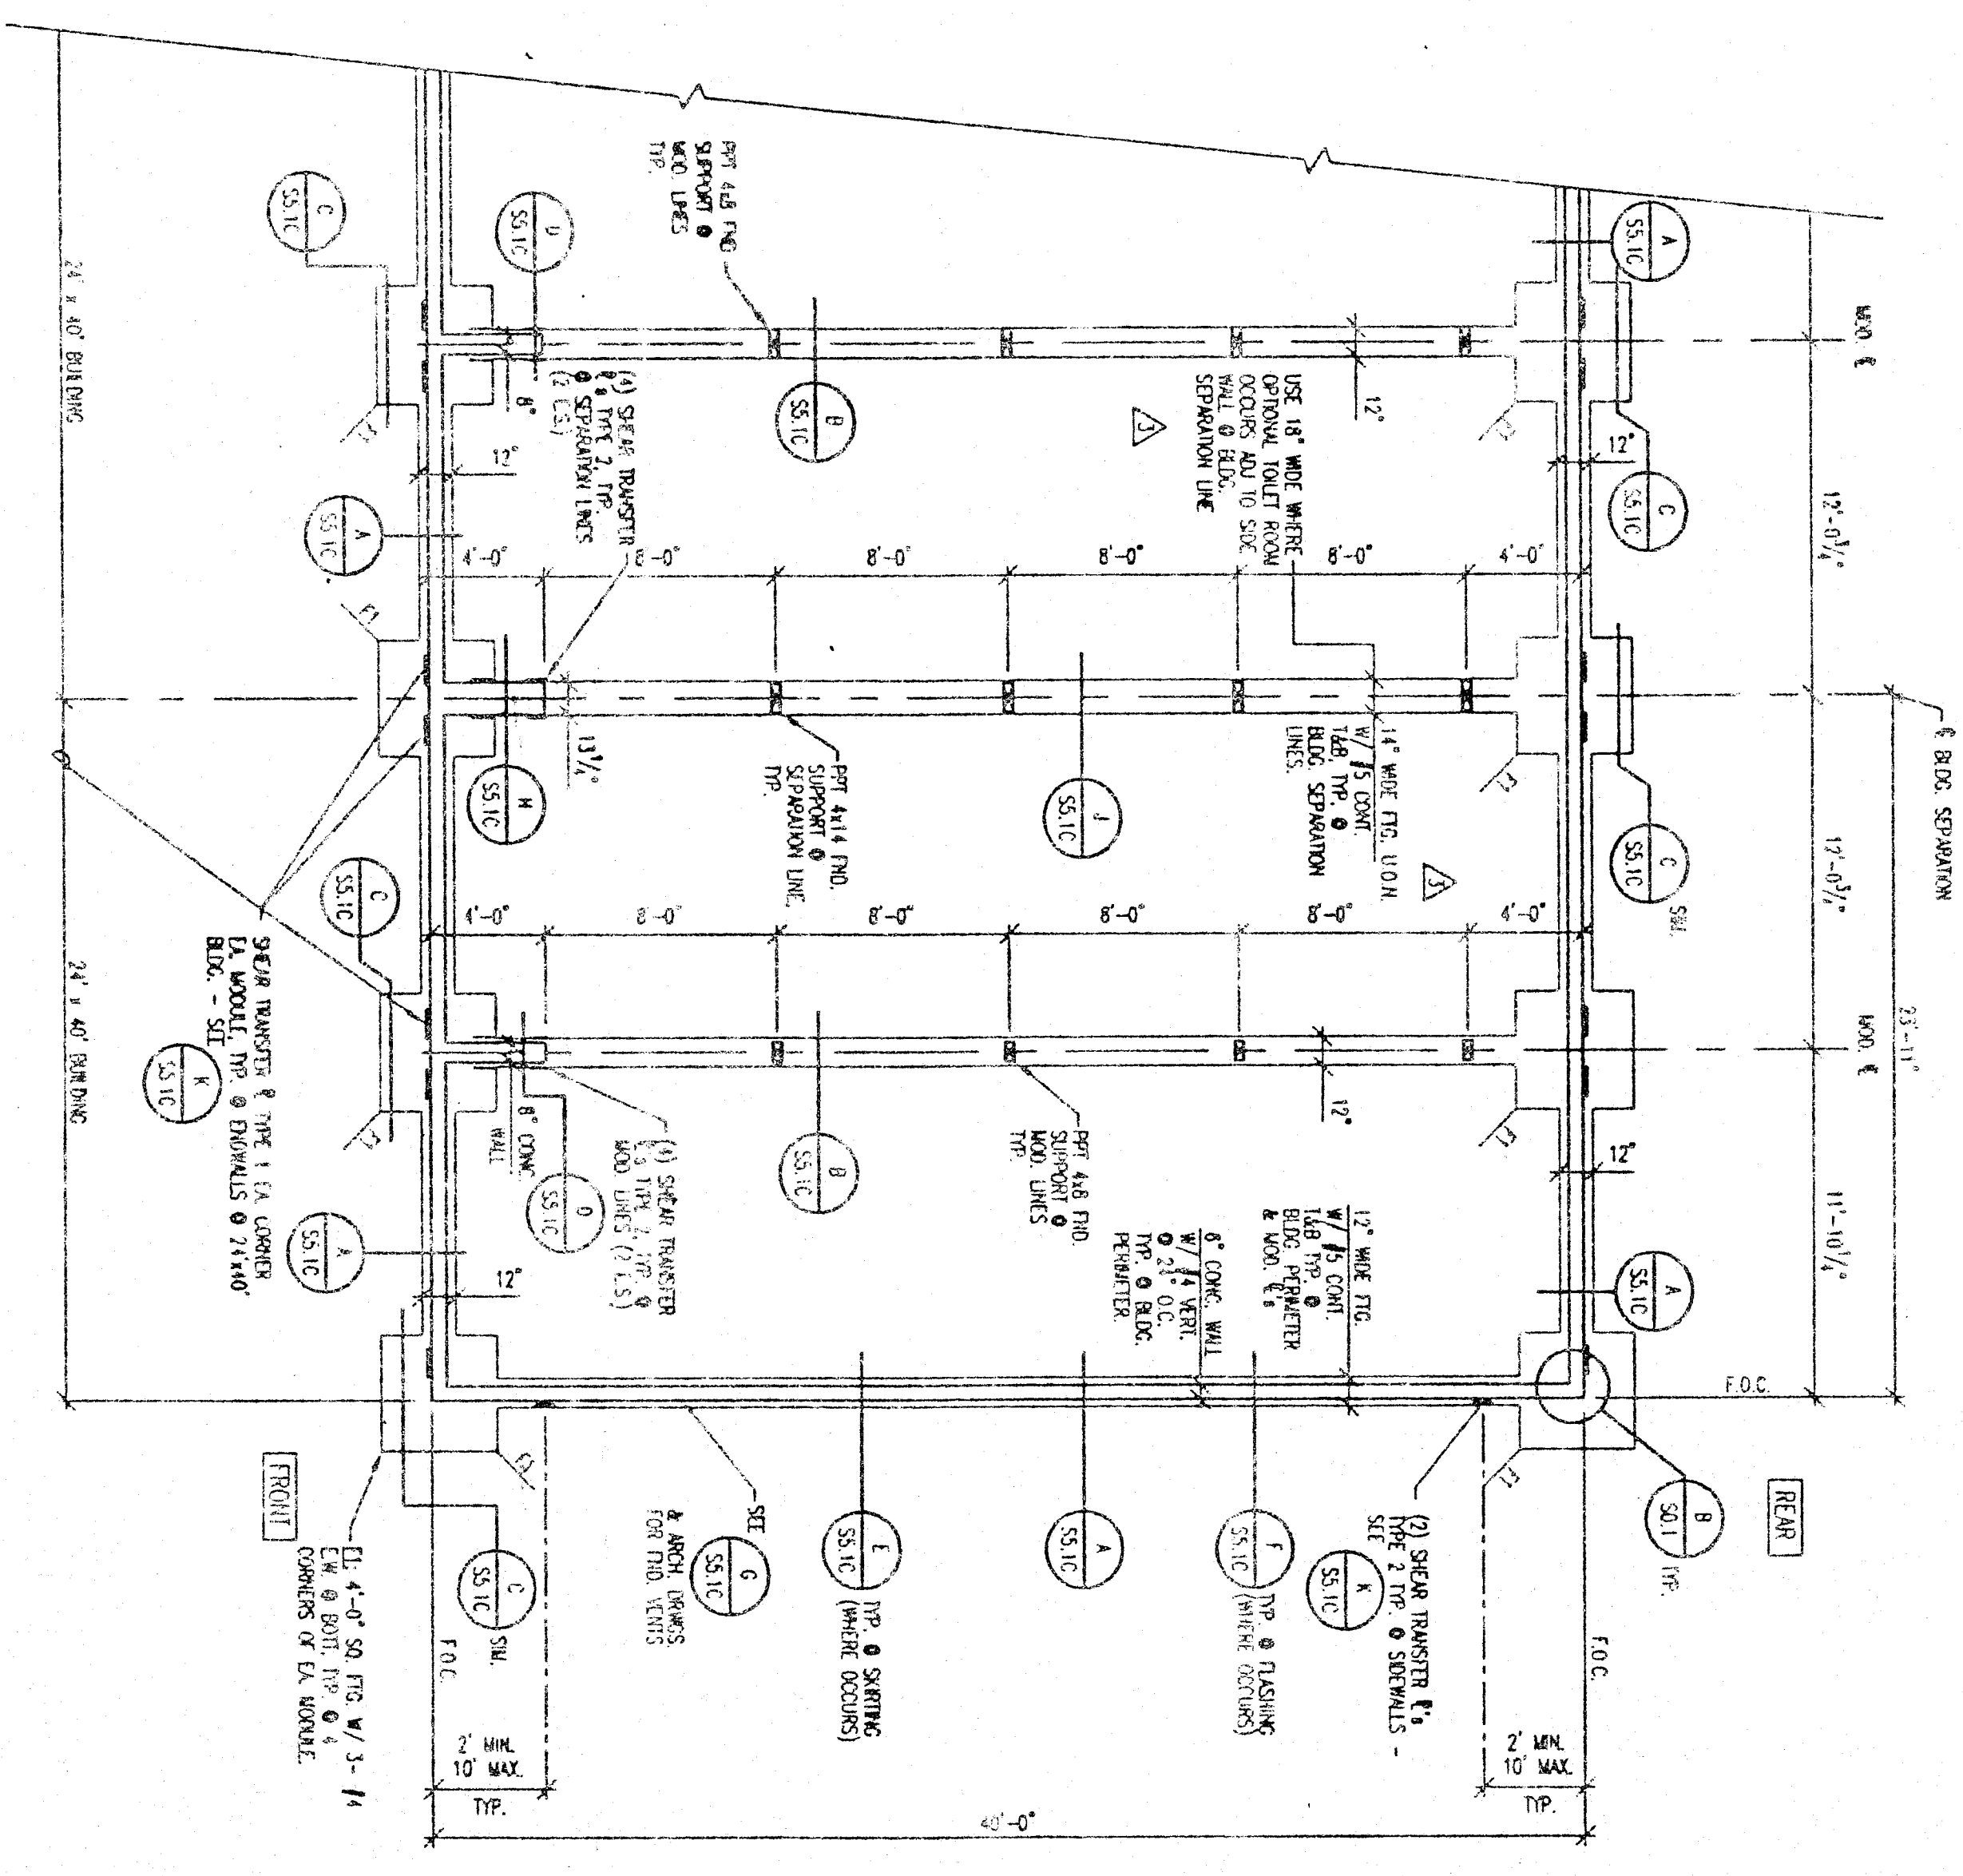

2. 24'x40' BUILDING CONCRETE FOUNDATION PLAN
SCALE 3/8"=1'-0"

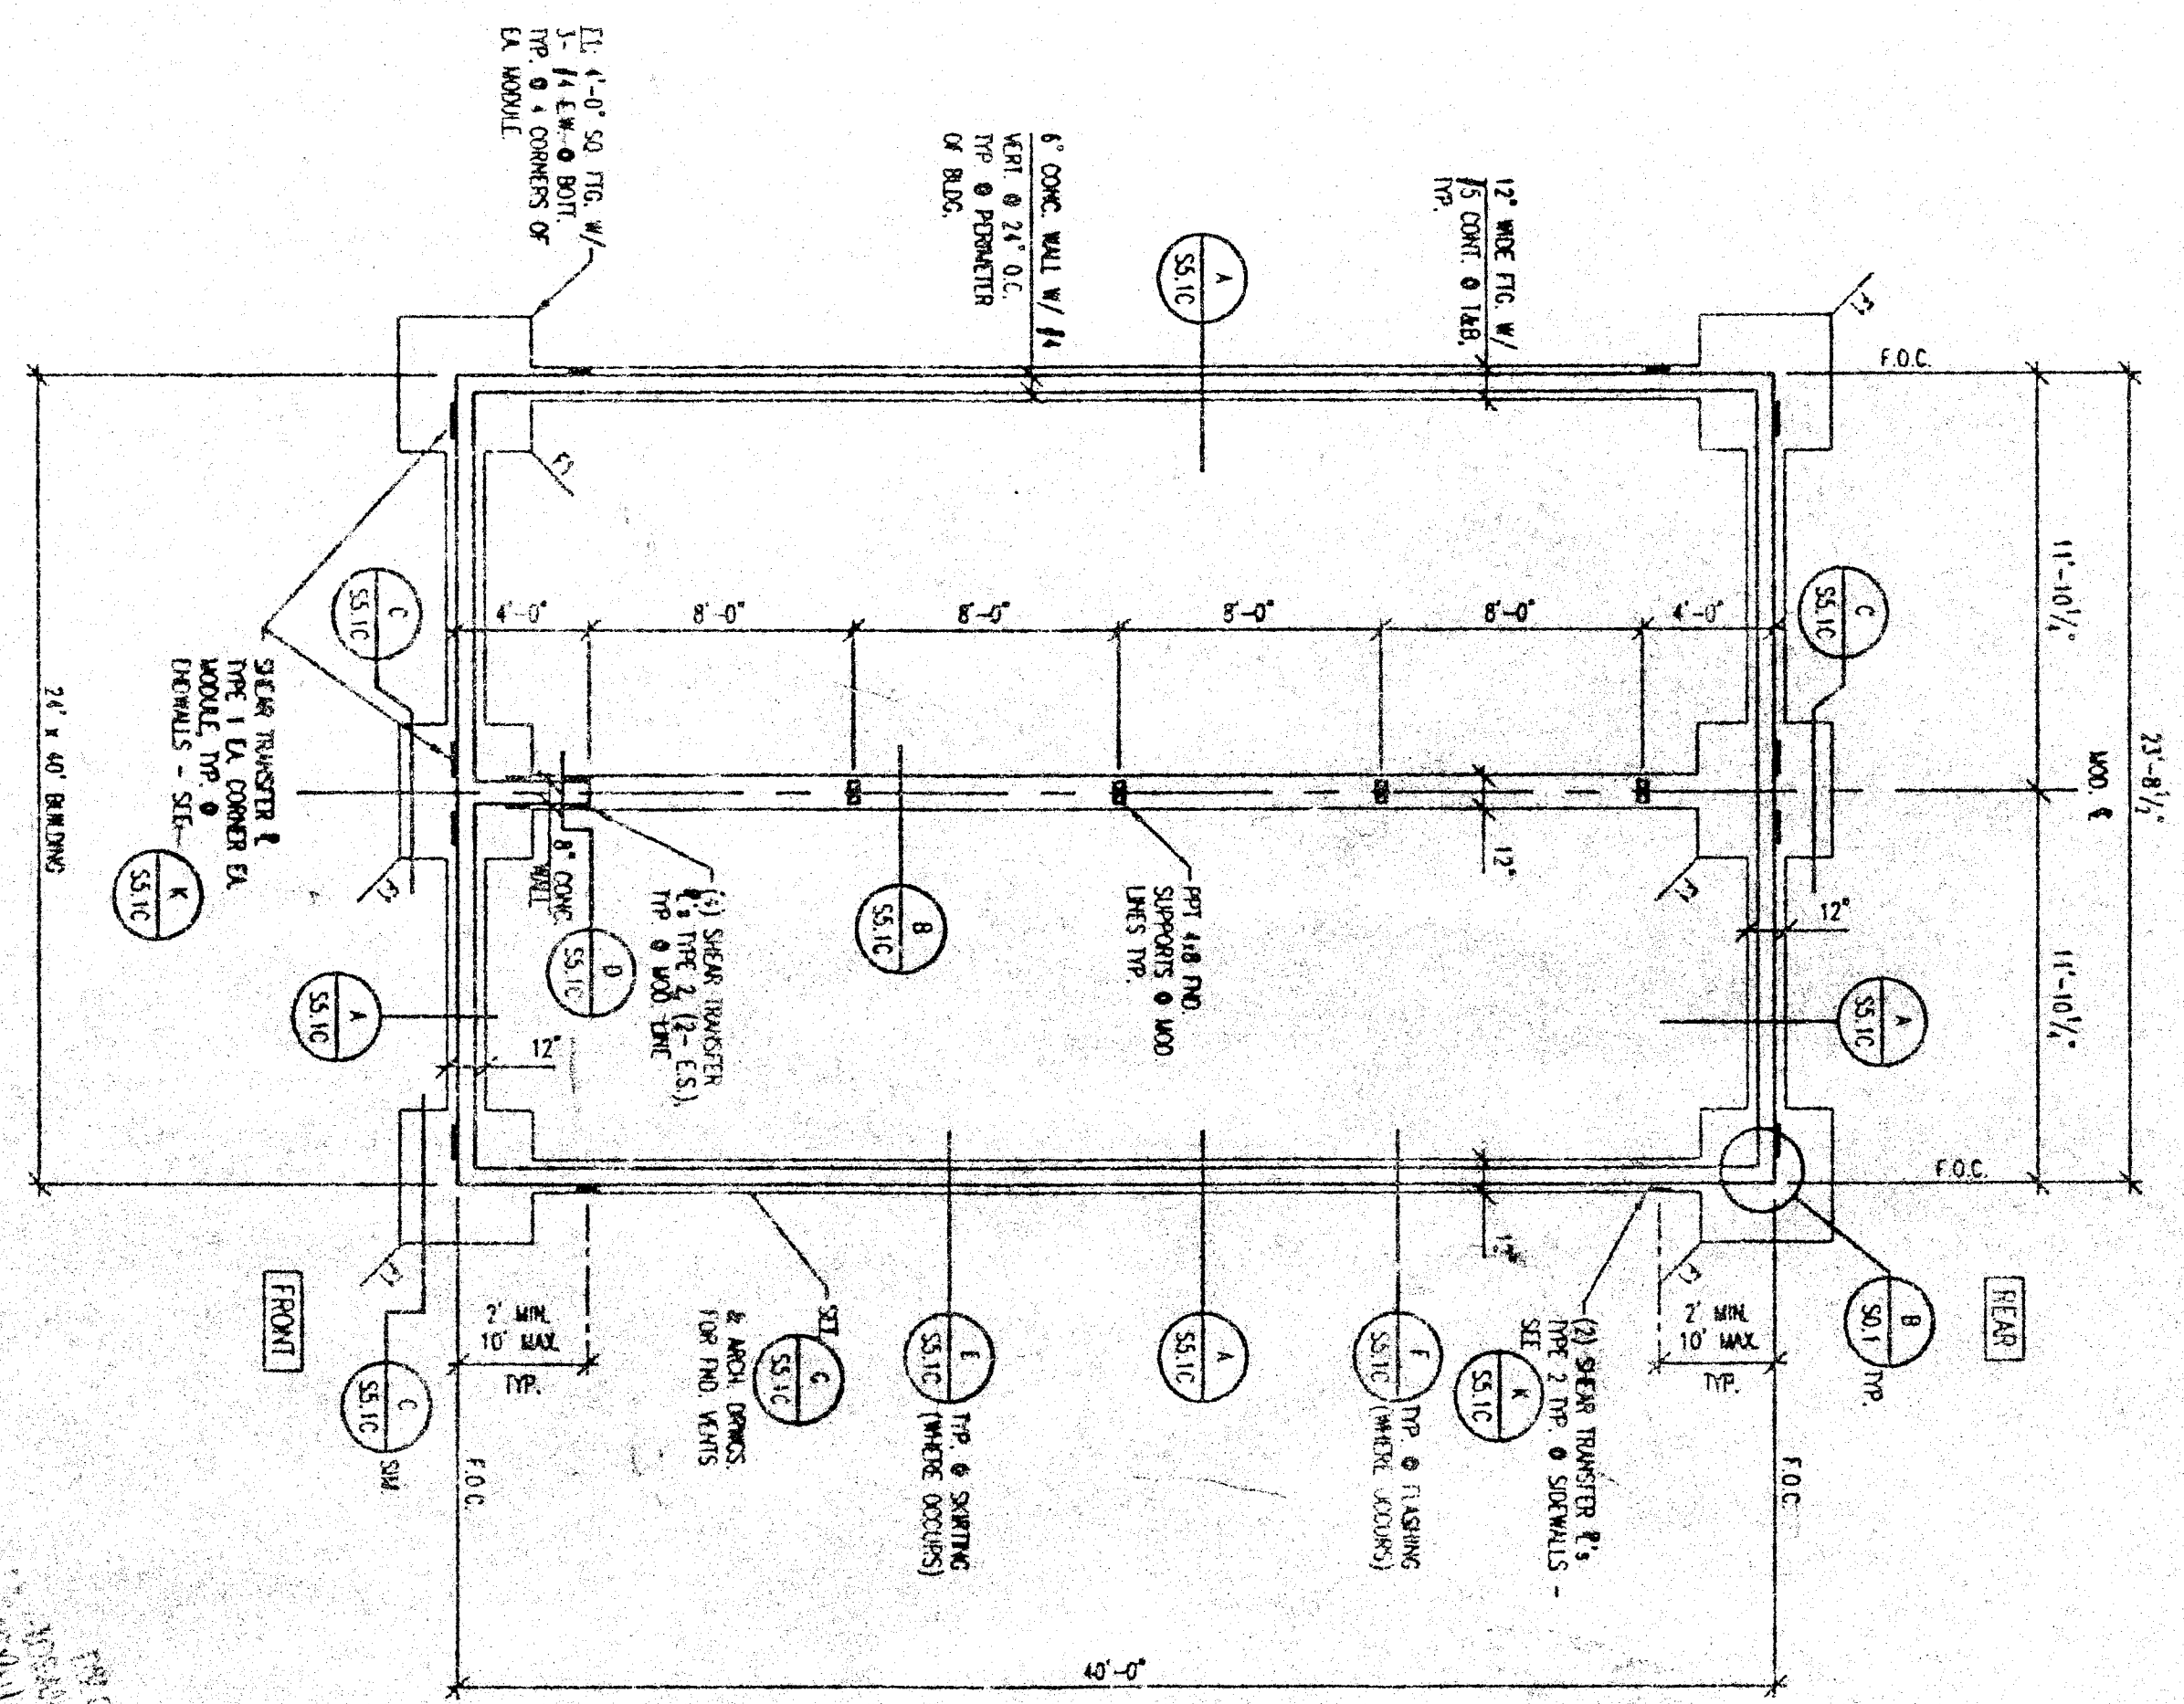

- NOTES: (SEE SPEC. AT CONCRETE FOUNDATIONS)
1. THE CONCRETE CONTRACTOR SHALL COORDINATE THE WORK OF ALL TRADES AND SHALL CHECK ALL DIMENSIONS, ELEVATIONS, AND LOCATIONS. ANY DISCREPANCIES SHALL BE CALLED TO THE ATTENTION OF THE ARCHITECT IMMEDIATELY. THE BUILDING UNDERLAYER SHALL BE RECHECKED BEFORE BEGINNING ANY WORK.
 2. DIMENSIONS SHOWN ARE APPROXIMATE AND ARE PROVIDED AS AN AID IN INTERPRETING THE DRAWINGS. DIMENSIONS MUST BE VERIFIED WITH THE ARCHITECTURAL DRAWINGS. IN THE EVENT OF CONFLICT, CONTACT THE ARCHITECT AND/OR OWNER AND BUILDING UNDERLAYER AND RESOLVE BEFORE BEGINNING ANY WORK.
 3. THE CONCRETE CONTRACTOR IS RESPONSIBLE FOR PROPER BUILDING SET-UP AND INSULATION ON THE FOUNDATION. CONCRETE SHALL COMPLY WITH THE ARCHITECT AND BUILDING UNDERLAYER ALL FOUNDATIONS ARE MIN. 12" THICK, U.O.A.

DO NOT SCALE THE DRAWINGS! (SEE SPEC. ON DETAILS)

THESE DRAWINGS AND / OR SPECIFICATIONS AND / OR CALCULATIONS FOR THE TIME LISTED BELOW HAVE BEEN PREPARED BY OTHER DESIGN PROFESSIONALS WHO ARE LICENSED AND AUTHORIZED TO PREPARE SUCH DRAWINGS IN THE STATE OF CALIFORNIA. THE DESIGNER'S SIGNATURE AND SEAL ARE REQUIRED FOR THE PROJECT FOR WHICH THESE DRAWINGS ARE PREPARED. THE PROJECT FOR WHICH THESE DRAWINGS ARE PREPARED IS THE PROJECT FOR WHICH THESE DRAWINGS ARE PREPARED. THE PROJECT FOR WHICH THESE DRAWINGS ARE PREPARED IS THE PROJECT FOR WHICH THESE DRAWINGS ARE PREPARED.

ADDENDUM #01				
RELOCATABLE CLASSROOMS				
CESAR CHAVEZ SCHOOL				
BAKERSFIELD CITY SCHOOL DISTRICT				
BAKERSFIELD, KERN COUNTY, CALIFORNIA				
NO. 07	DATE	REVISED	DATE	REVISED
07	01/01/94	11/4	01/01/94	01/01/94

REVISIONS

PC-330

NOV 20 1994

NO.	DATE	REVISION
1	11/20/94	REVISED
2	11/20/94	REVISED
ANDERSON & DOIG
STRUCTURAL ENGINEERS
A CALIFORNIA CORPORATION
10008 PLACER LANE, STE. 100, SACRAMENTO, CA 95822-2311
TEL: (916) 444-9622 FAX: (916) 444-9622

REGISTERED PROFESSIONAL ENGINEER
No. 2582
State of California
DATE OF EXPIRATION: 11/20/94

EXPIRES 3-31-00

PACESETTER INDUSTRIES, INC.
P.O. BOX 1131, MODESTO, CA 95353 (209) 521-1600

24x40 RELOCATABLE BUILDING

CONCRETE FOUNDATION PLANS

REVISIONS	BY
5-22-97/NO CHANGE	BO
6-30-97/NO CHANGE	BO
7-29-97	BO
8-27-97/NO CHANGE	BO
10-11-97	BO