





PROJECT: PROJ_97A57007_PSP01A2_3.dwg Mod Nov 11 09:55:16 1998

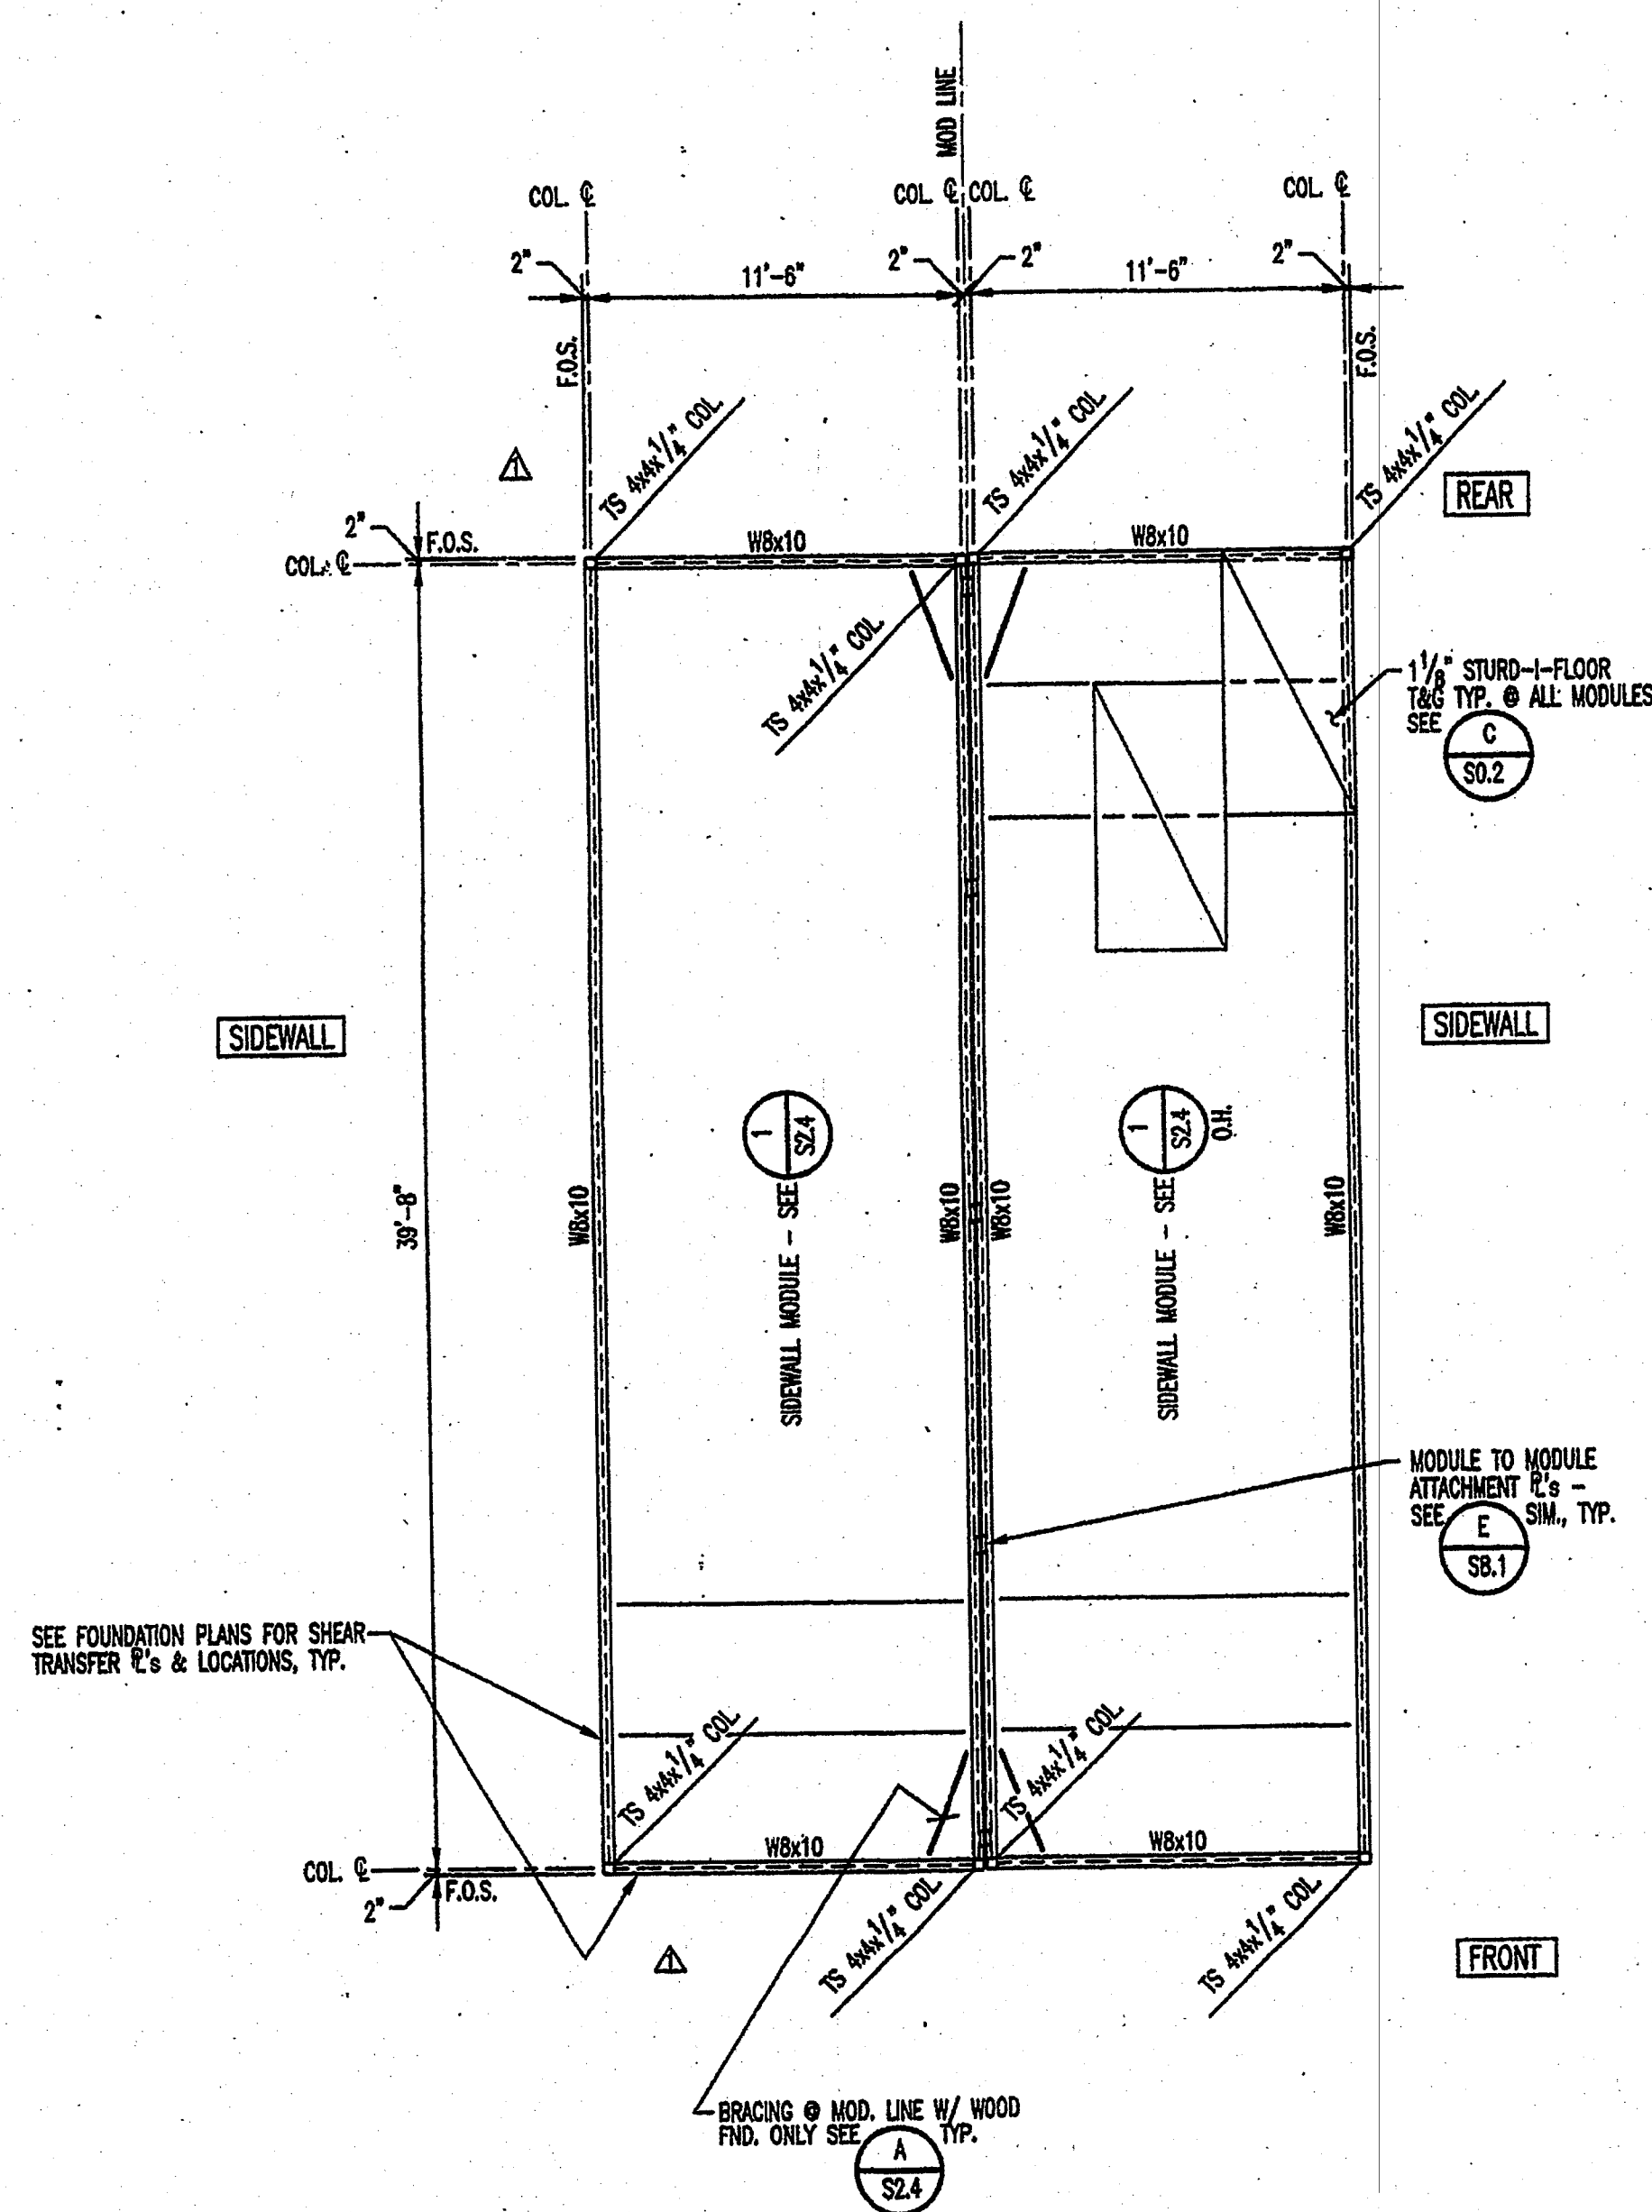


1 24'x40' BUILDING FLOOR PLAN
SCALE: 3/16"=1'-0"

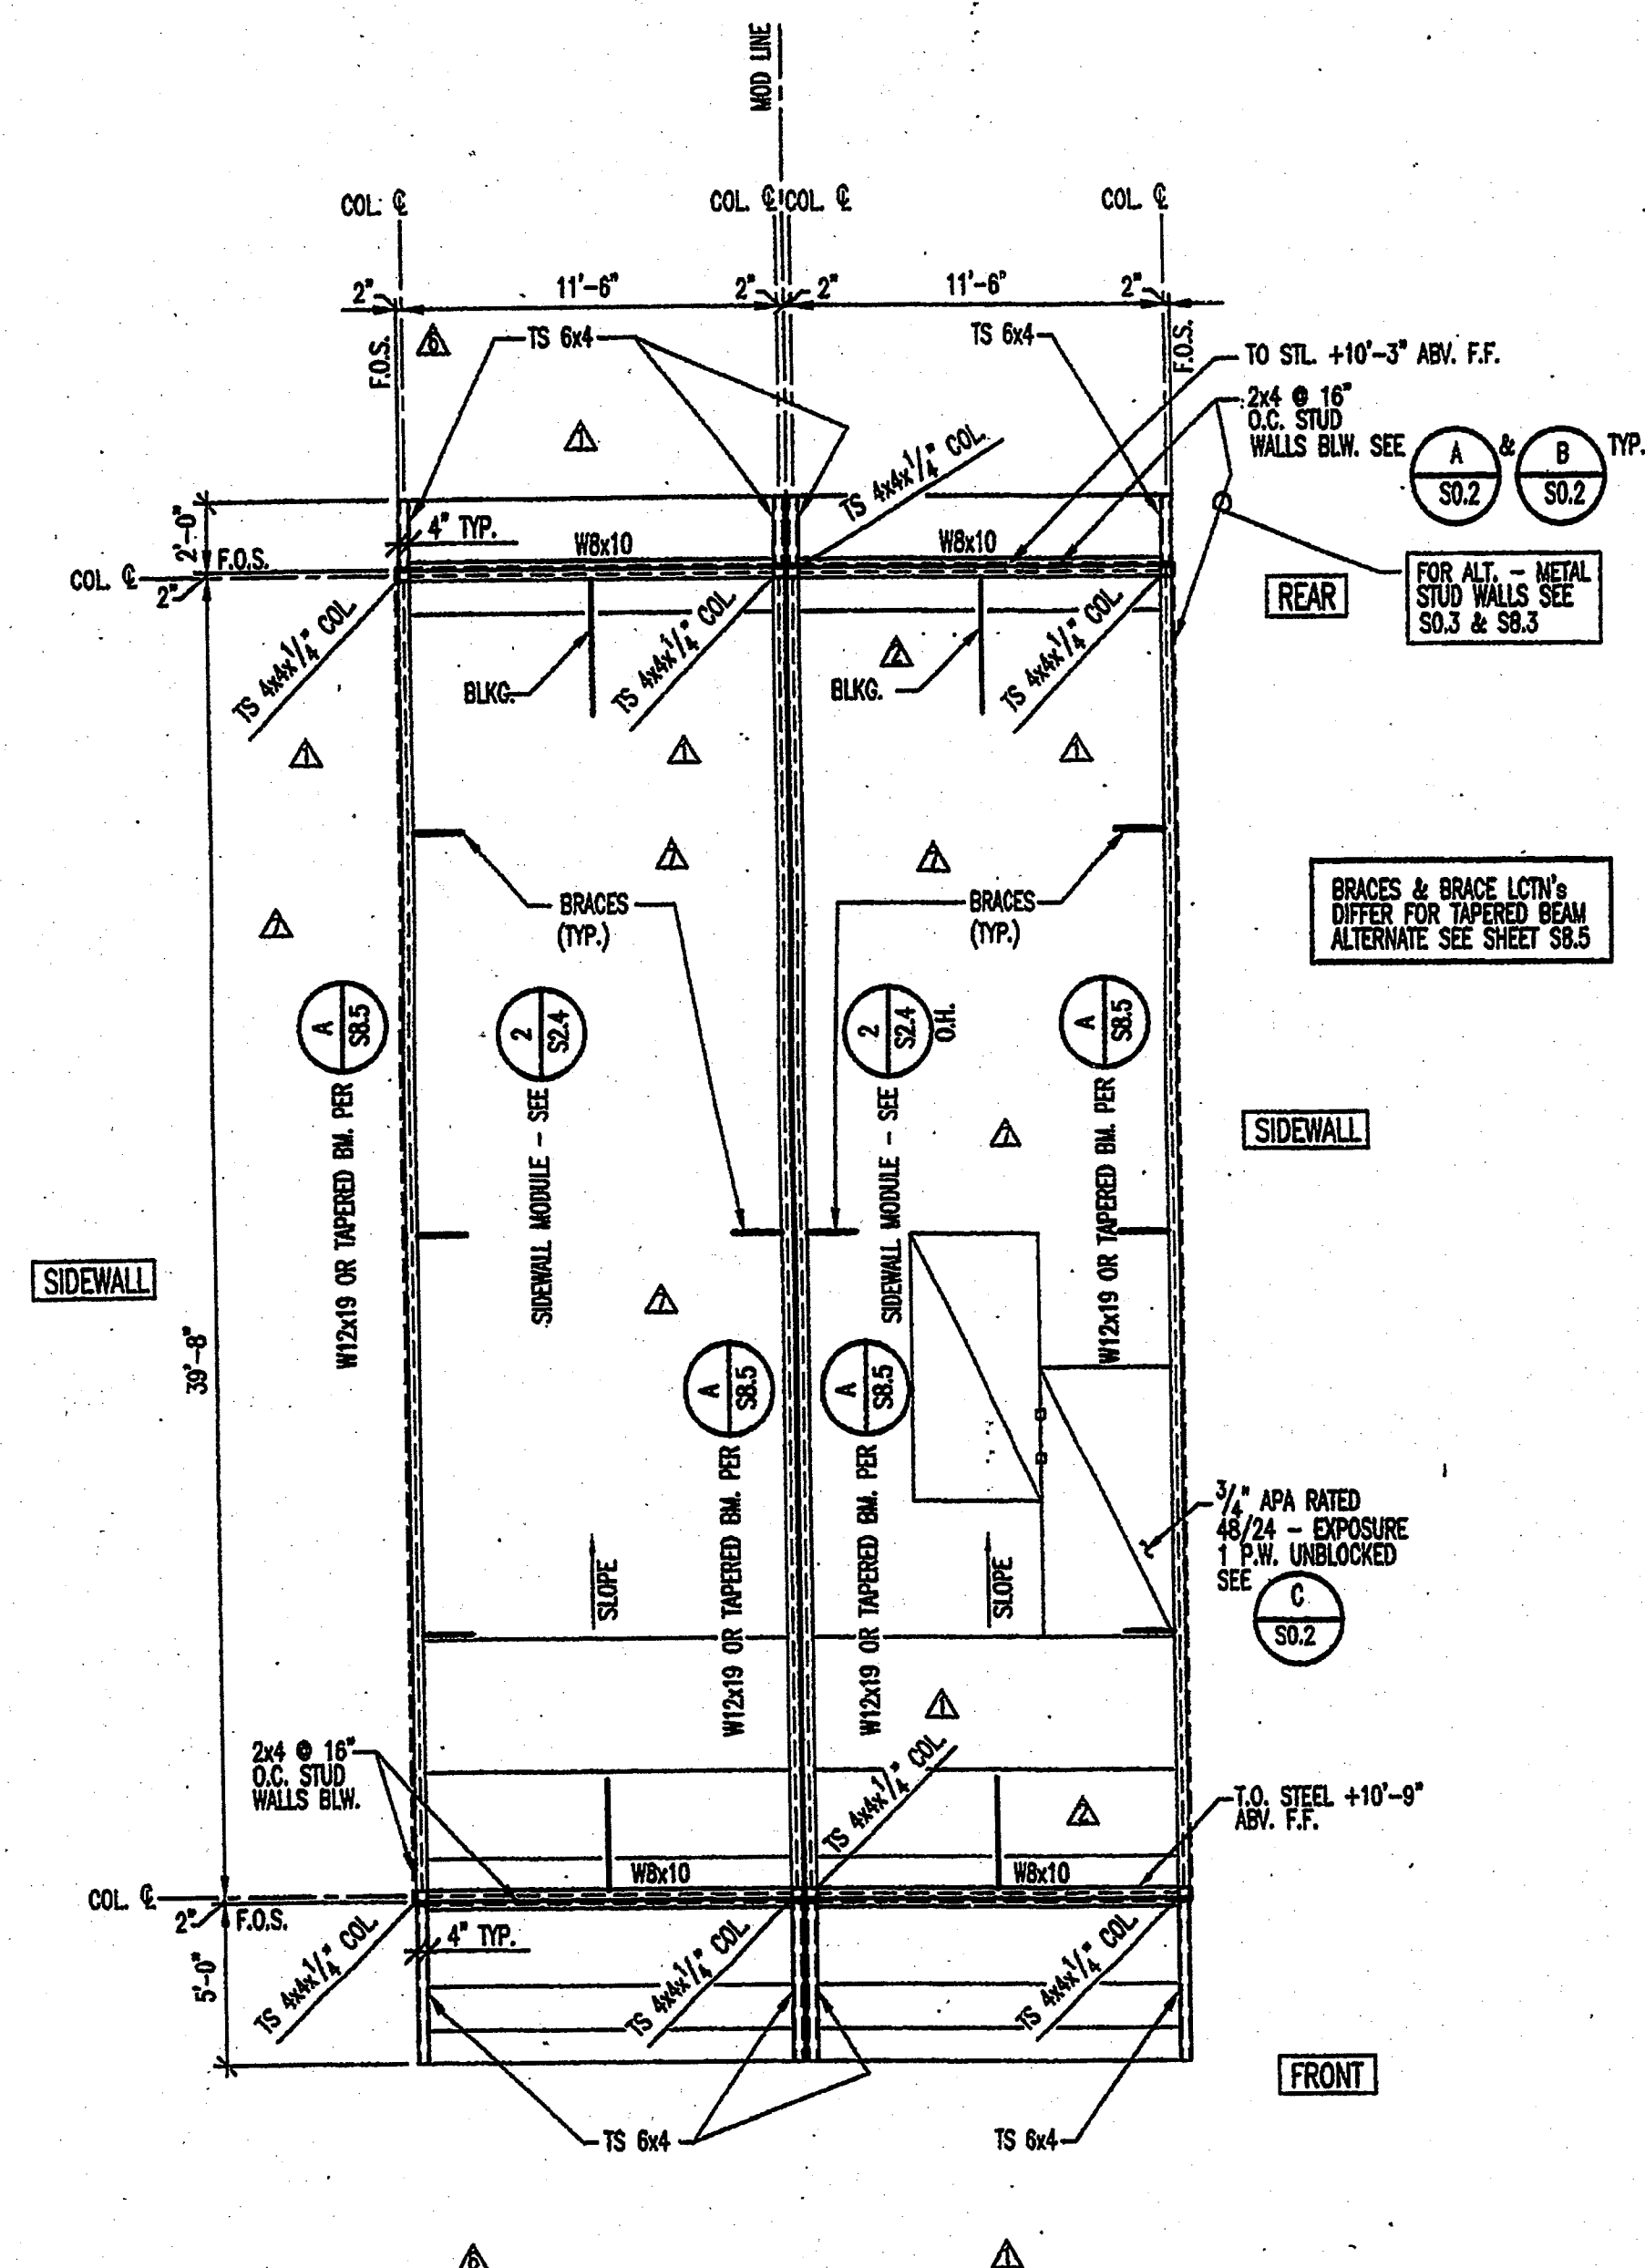

2 24'x40' BUILDING ROOF PLAN
SCALE: 3/16"=1'-0"

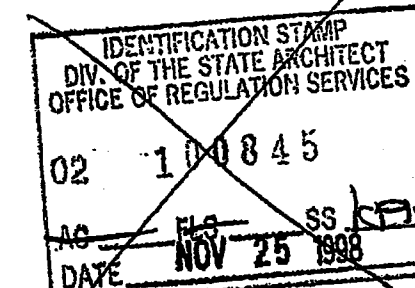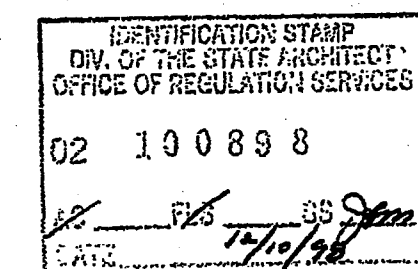



△ - REVISED

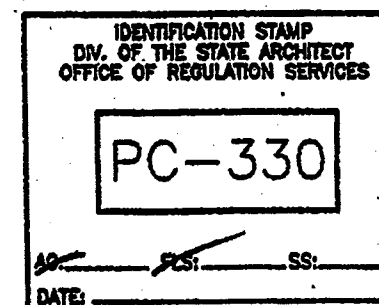

DESIGN	(1995 CBS)
ROOF LIVE LOAD	= 20 PSF (MIN)
FLOOR LIVE LOAD	= 50 PSF
WIND	= 75 MPH
SEISMIC ZONE	= 4

REVISIONS	BY
△ 5-22-97	BD
△ 6-30-97	BD
△ 7-29-97/NO CHANGE	BD
△ 8-27-97/NO CHANGE	BD
△ 80 MPH - SEE ALT. SHRS.	BD
△ 10-14-97	BD
△ 12-17-97	BD

PACESETTER INDUSTRIES, INC.
2507 HERITAGE DRIVE, BLDG. NO. 1230, ATWATER, CA. 95301 TEL: (209) 725-1600 FAX: (209) 381-7833
24x40 RELOCATABLE BUILDING

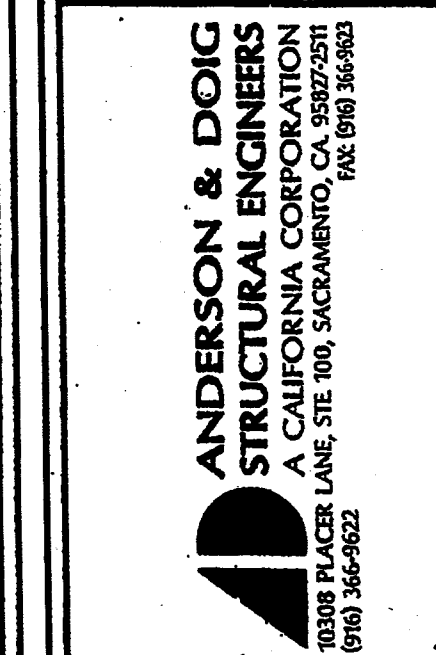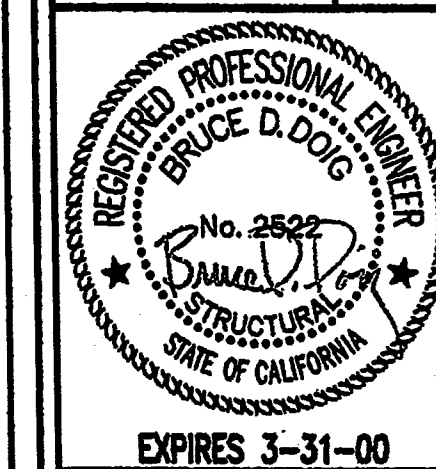

DRAWN	JB
CHECKED	BD/PLS
DATE	12-17-97
SCALE	AS NOTED
JOB NO.	97007 PSPC1
SHEET	

S2.3