



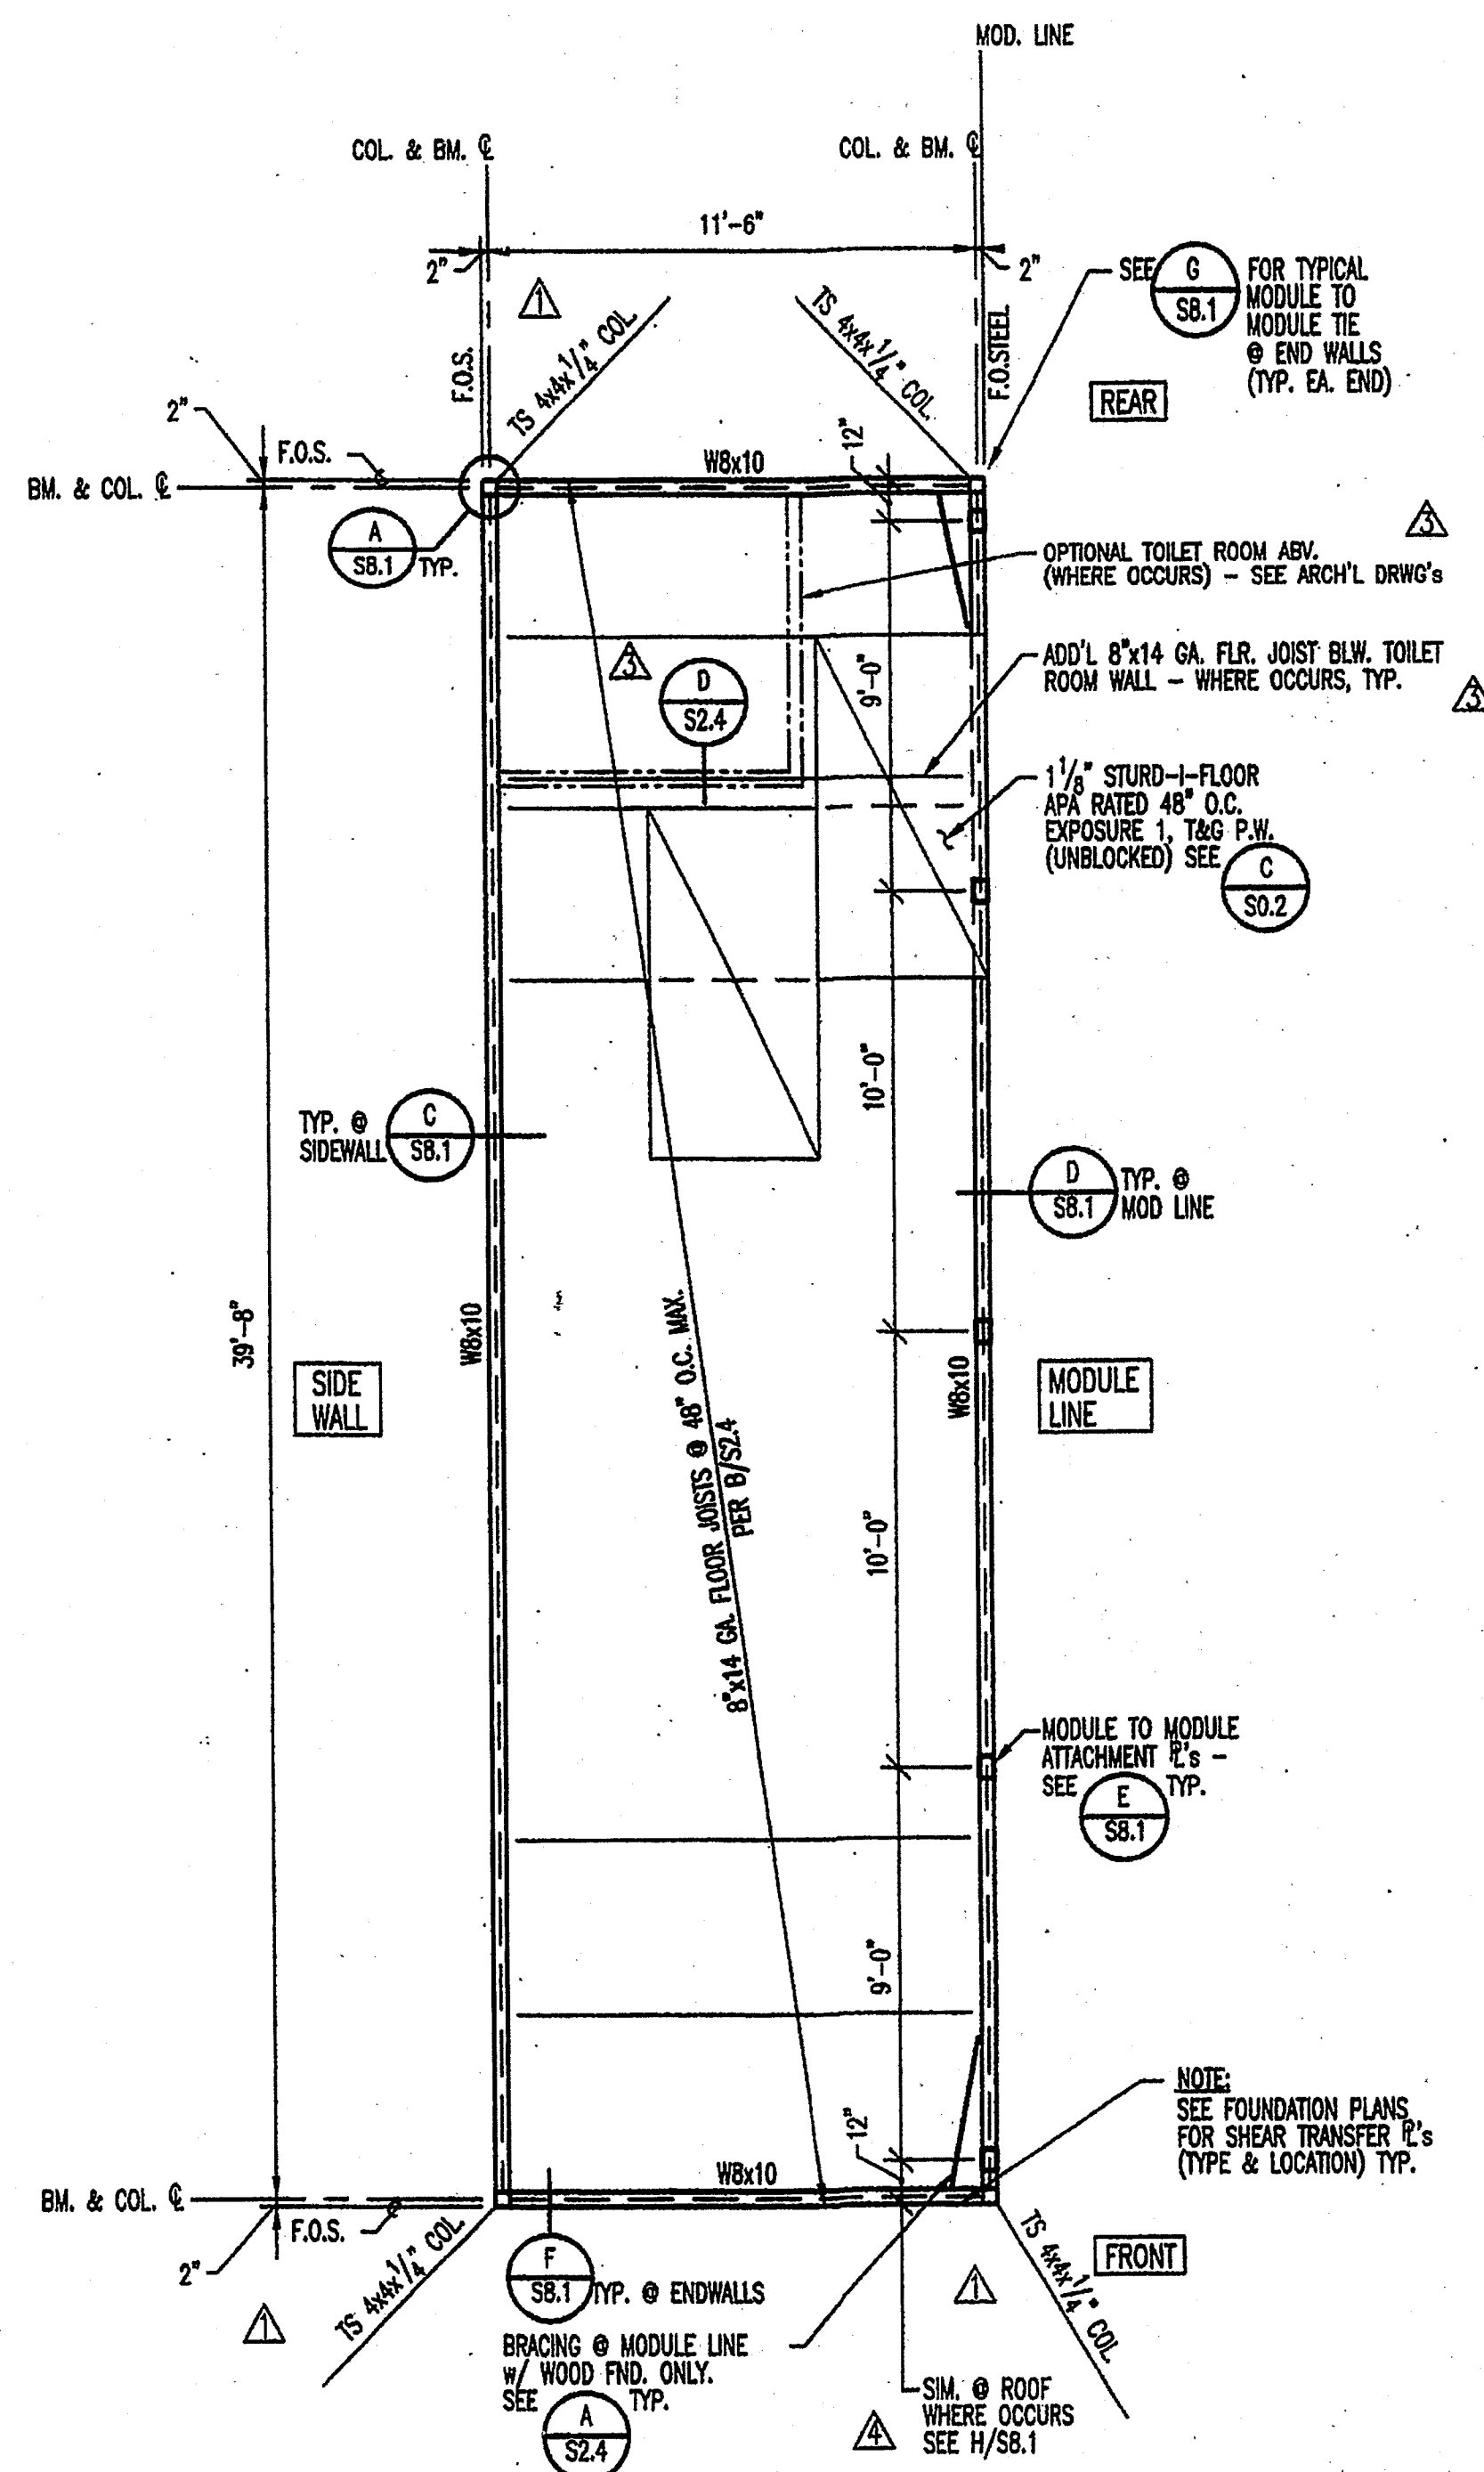


- NOTES:
- FLOOR JOISTS SHALL BE UNPUNCHED LIGHT GAGE COLD FORMED STEEL JOISTS W/ MIN. PROPERTIES PER DETAIL B/S2.4.
 - PROVIDE ACCESS OPENINGS PER F/S2.2 AS REQ'D FOR SHEAR TRANSFER R'S INSTALLATION @ CONCRETE FND'S. TYP. SEE CONC. FND. PLAN.


1 TYP. FLOOR PLAN - SIDE WALL MODULE
SCALE: 1/4"=1'-0" (AS SHOWN OR O.H.)

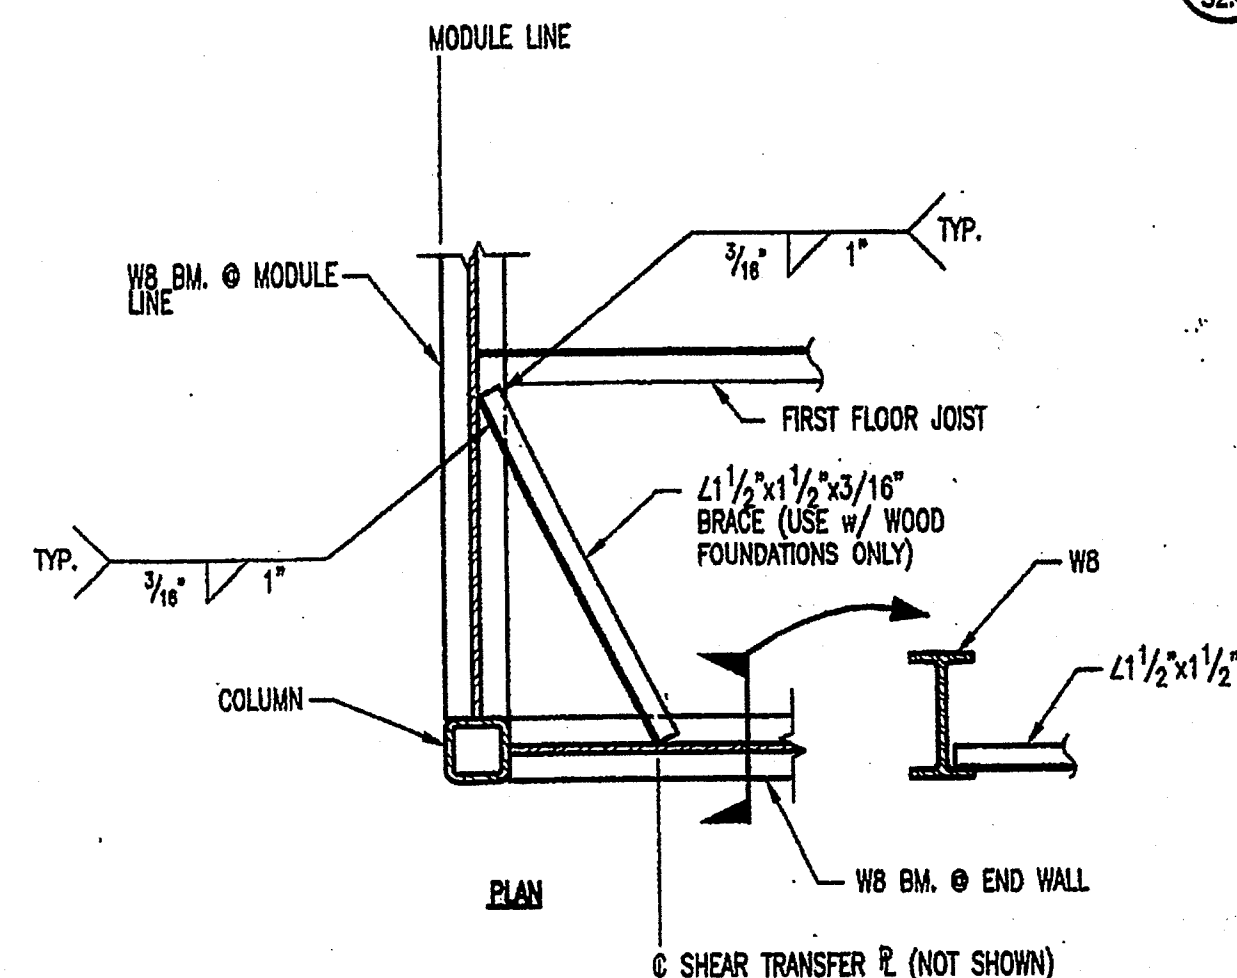


A DET. - BRACES IN FLOOR @ WOOD FND. @ MODULE LINE
SCALE: 1"=1'-0"

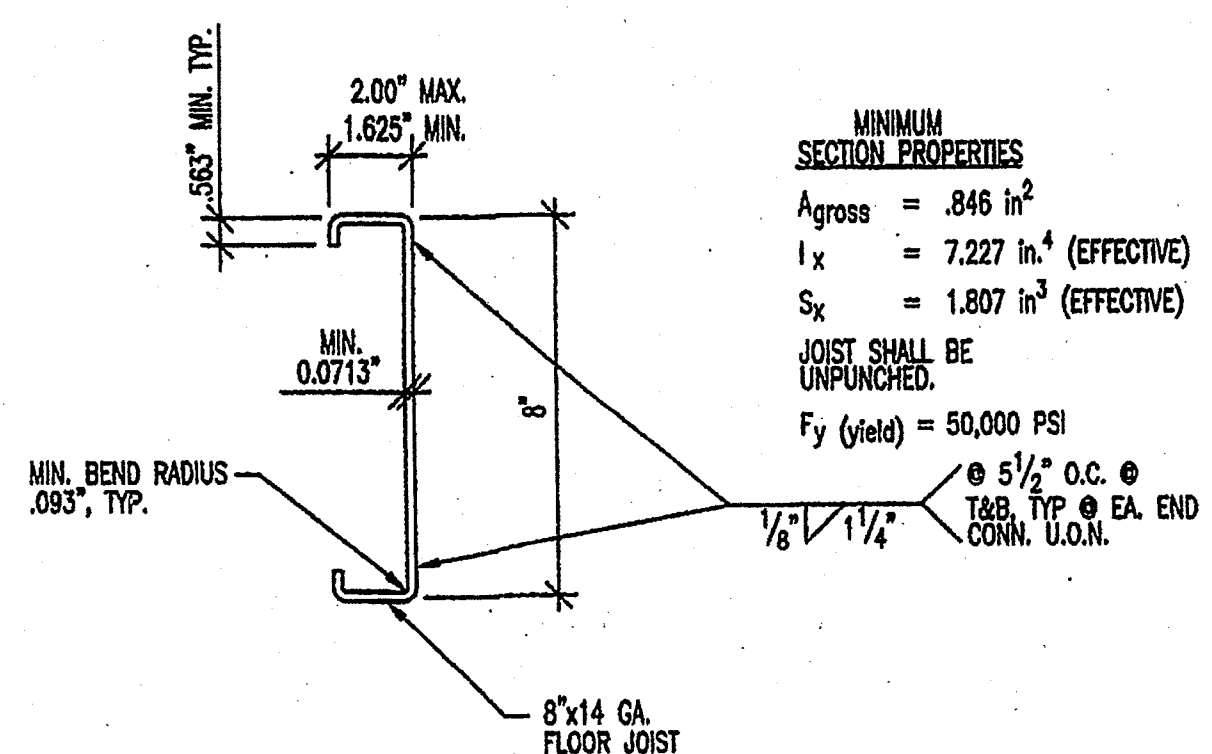

B DETAIL - TYPICAL FLOOR JOIST SECTION
SCALE: 1/4"=1'-0" (AS SHOWN OR O.H.)

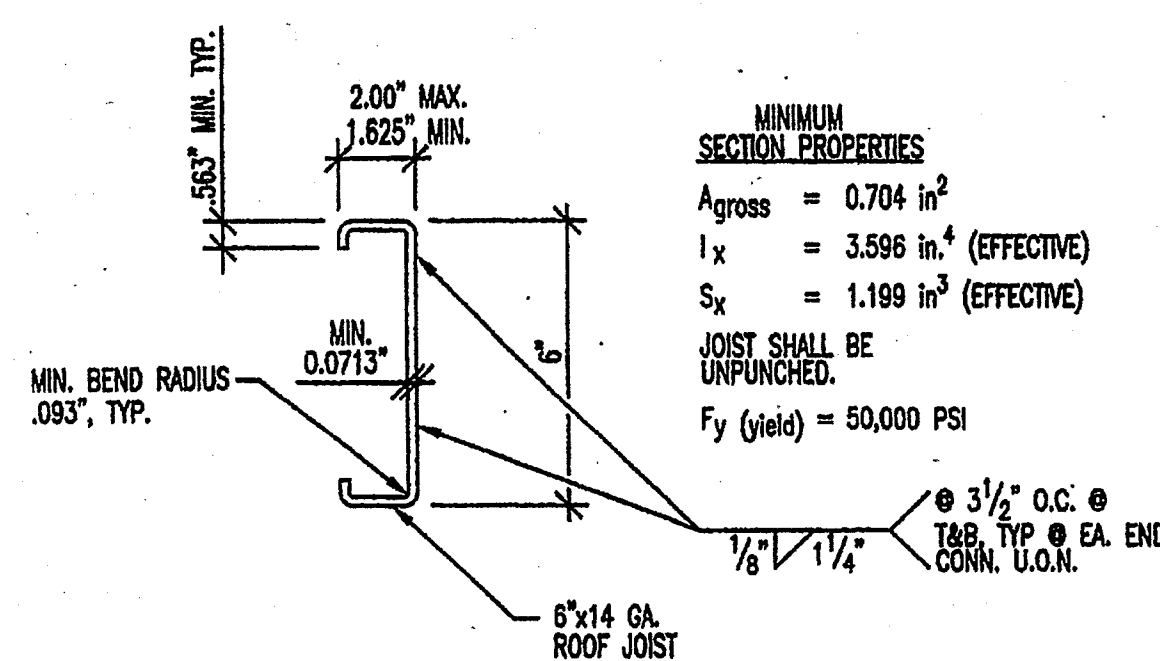


C DETAIL - TYPICAL ROOF JOIST
SCALE: 1/4"=1'-0" (AS SHOWN OR O.H.)

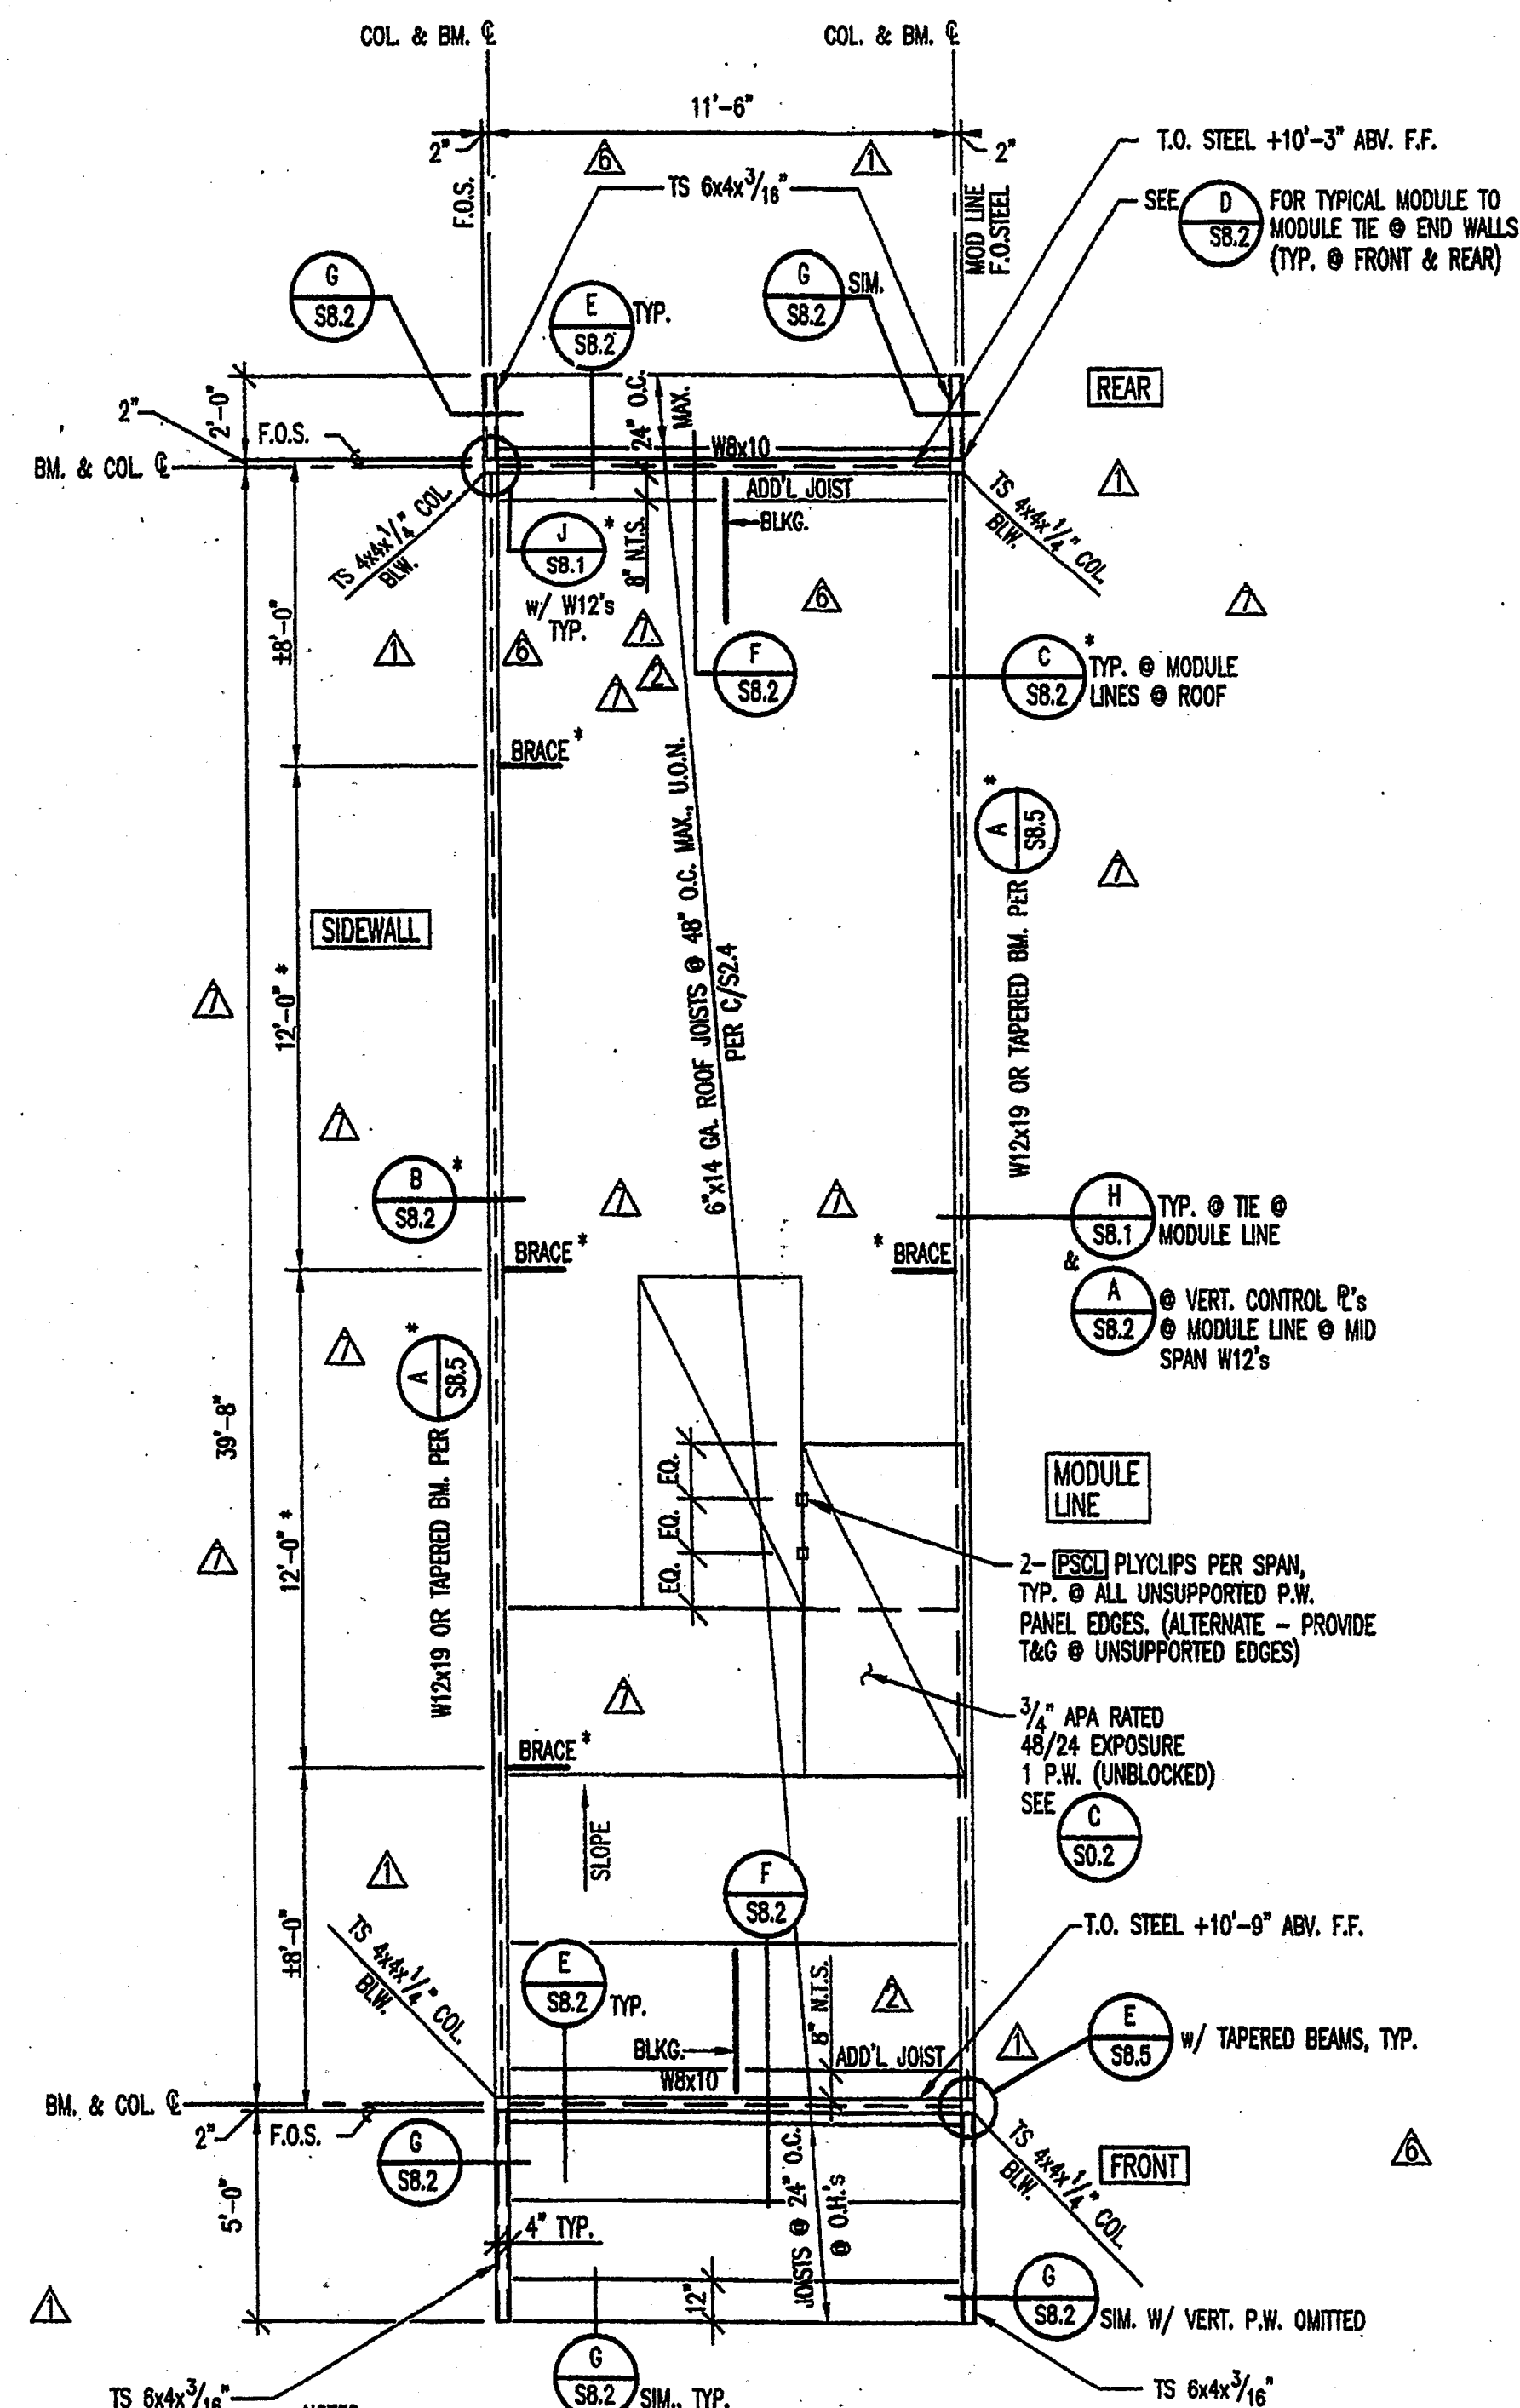



- NOTES:
- ROOF JOISTS SHALL BE UNPUNCHED LIGHT GAGE COLD FORMED STEEL JOISTS W/ MIN. PROPERTIES PER DETAIL C/S2.4.
 - PLACE NATURAL CHAMBER OF W12 BEAMS UPWARD, TYPICAL.
 - ROOF PLAN SHOWN IS FOR W12X19 ROOF BEAM - ITEMS W/ * (INCLUDING BRACES & CALL OUT DETAIL REFERENCES) DIFFER FOR TAPERED BEAM ALTERNATE. SEE SHEET S2.5. SEE 2/S2.6 FOR BRACE LGTH'S (FOR BOTH P.W. & METAL ROOF SHEATHING ALTERNATES)

2 TYP. ROOF PLAN - SIDEWALL MODULE
SCALE: 1/4"=1'-0" (AS SHOWN OR O.H.)

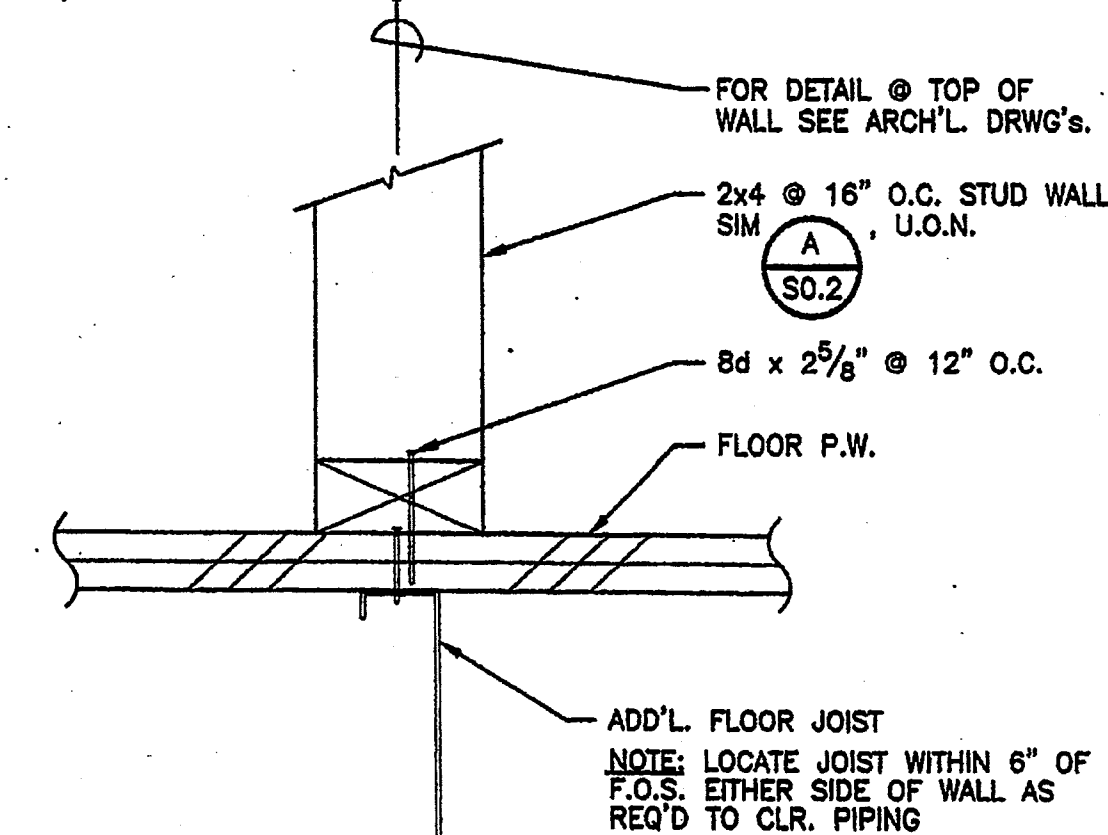


D TYPICAL INTR. PARTITION WALL DETAIL
SCALE: 1/4"=1'-0" (AS SHOWN OR O.H.)

NOTE: SEE S2.3 & S2.3 TYP. FOR METAL STUD WALL ALTERNATE

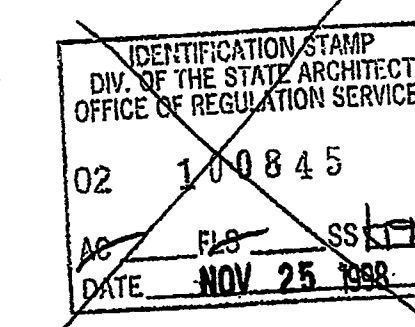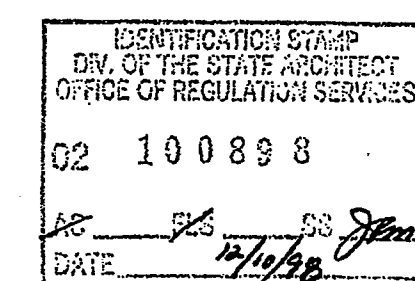

REVISED

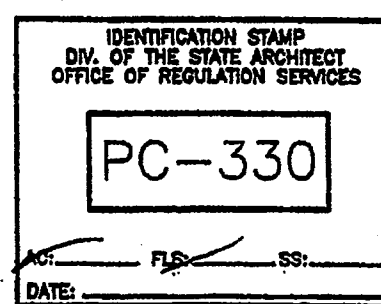


DESIGN (1995 CBO)	
ROOF LIVE LOAD	= 20 PSF (MIN)
FLOOR LIVE LOAD	= 50 PSF
WIND	= 75 MPH
SEISMIC ZONE	= 4

REVISIONS	BY
5-22-97	BD
6-30-97	BD
7-29-97	BD
8-27-97	BD
80 MPH - SEE ALT. SHS	BD
10-14-97	BD
12-17-97	BD

PACESETTER INDUSTRIES, INC.
2507 HERITAGE DRIVE, BLDG. NO. 1230, ATWATER, CA. 95301 TEL: (209) 725-1600 FAX: (209) 381-7833

24x40 RELOCATABLE BUILDING

TYPICAL FLOOR & ROOF PLANS & DETAILS - SIDEWALL MODULES

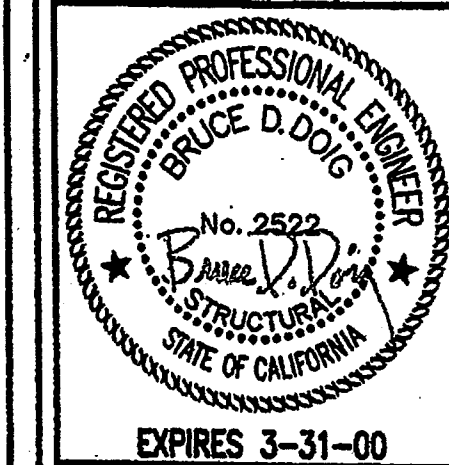

ANDERSON & DOIG
STRUCTURAL ENGINEERS
A CALIFORNIA CORPORATION
10308 PLACER LANE, STE. 100, SACRAMENTO, CA 95828
(916) 366-9622

DRAWN
JR
CHECKED
BD/PLS
DATE
12-17-97
AS NOTED
JOB NO.
97007 PSCP1
SHEET

S2.4