


REVISIONS		BY
Δ	5-13-97	BO
Δ	6-30-97/NO CHANGE	BO
Δ	7-29-97	BO
Δ	8-27-97	BO
Δ	80 APR - SEE A.L. SHE.	BO
Δ	10-14-97	BO

PACESETTER INDUSTRIES, INC.
P.O. BOX 1131, MODESTO, CA 95353 (209) 521-1600
24x40 RELOCATABLE BUILDING

WOOD FOUNDATION PLANS

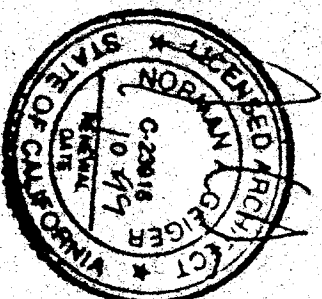

EXPIRES 3-31-00


ANDERSON & DOIG
STRUCTURAL ENGINEERS
A CALIFORNIA CORPORATION
10308 PLACER LANE, STE 100, SACRAMENTO, CA 95827-2511
(916) 366-9622 FAX (916) 366-9623

DRAWN
JR
CHECKED
BO/PLS
DATE
10-14-97
SCALE
AS NOTED
JOB NO.
97007 PSPC1
SHEET

Δ - REVISED


PC-330

1
52.2 SCALE 3/16"=1'-0"

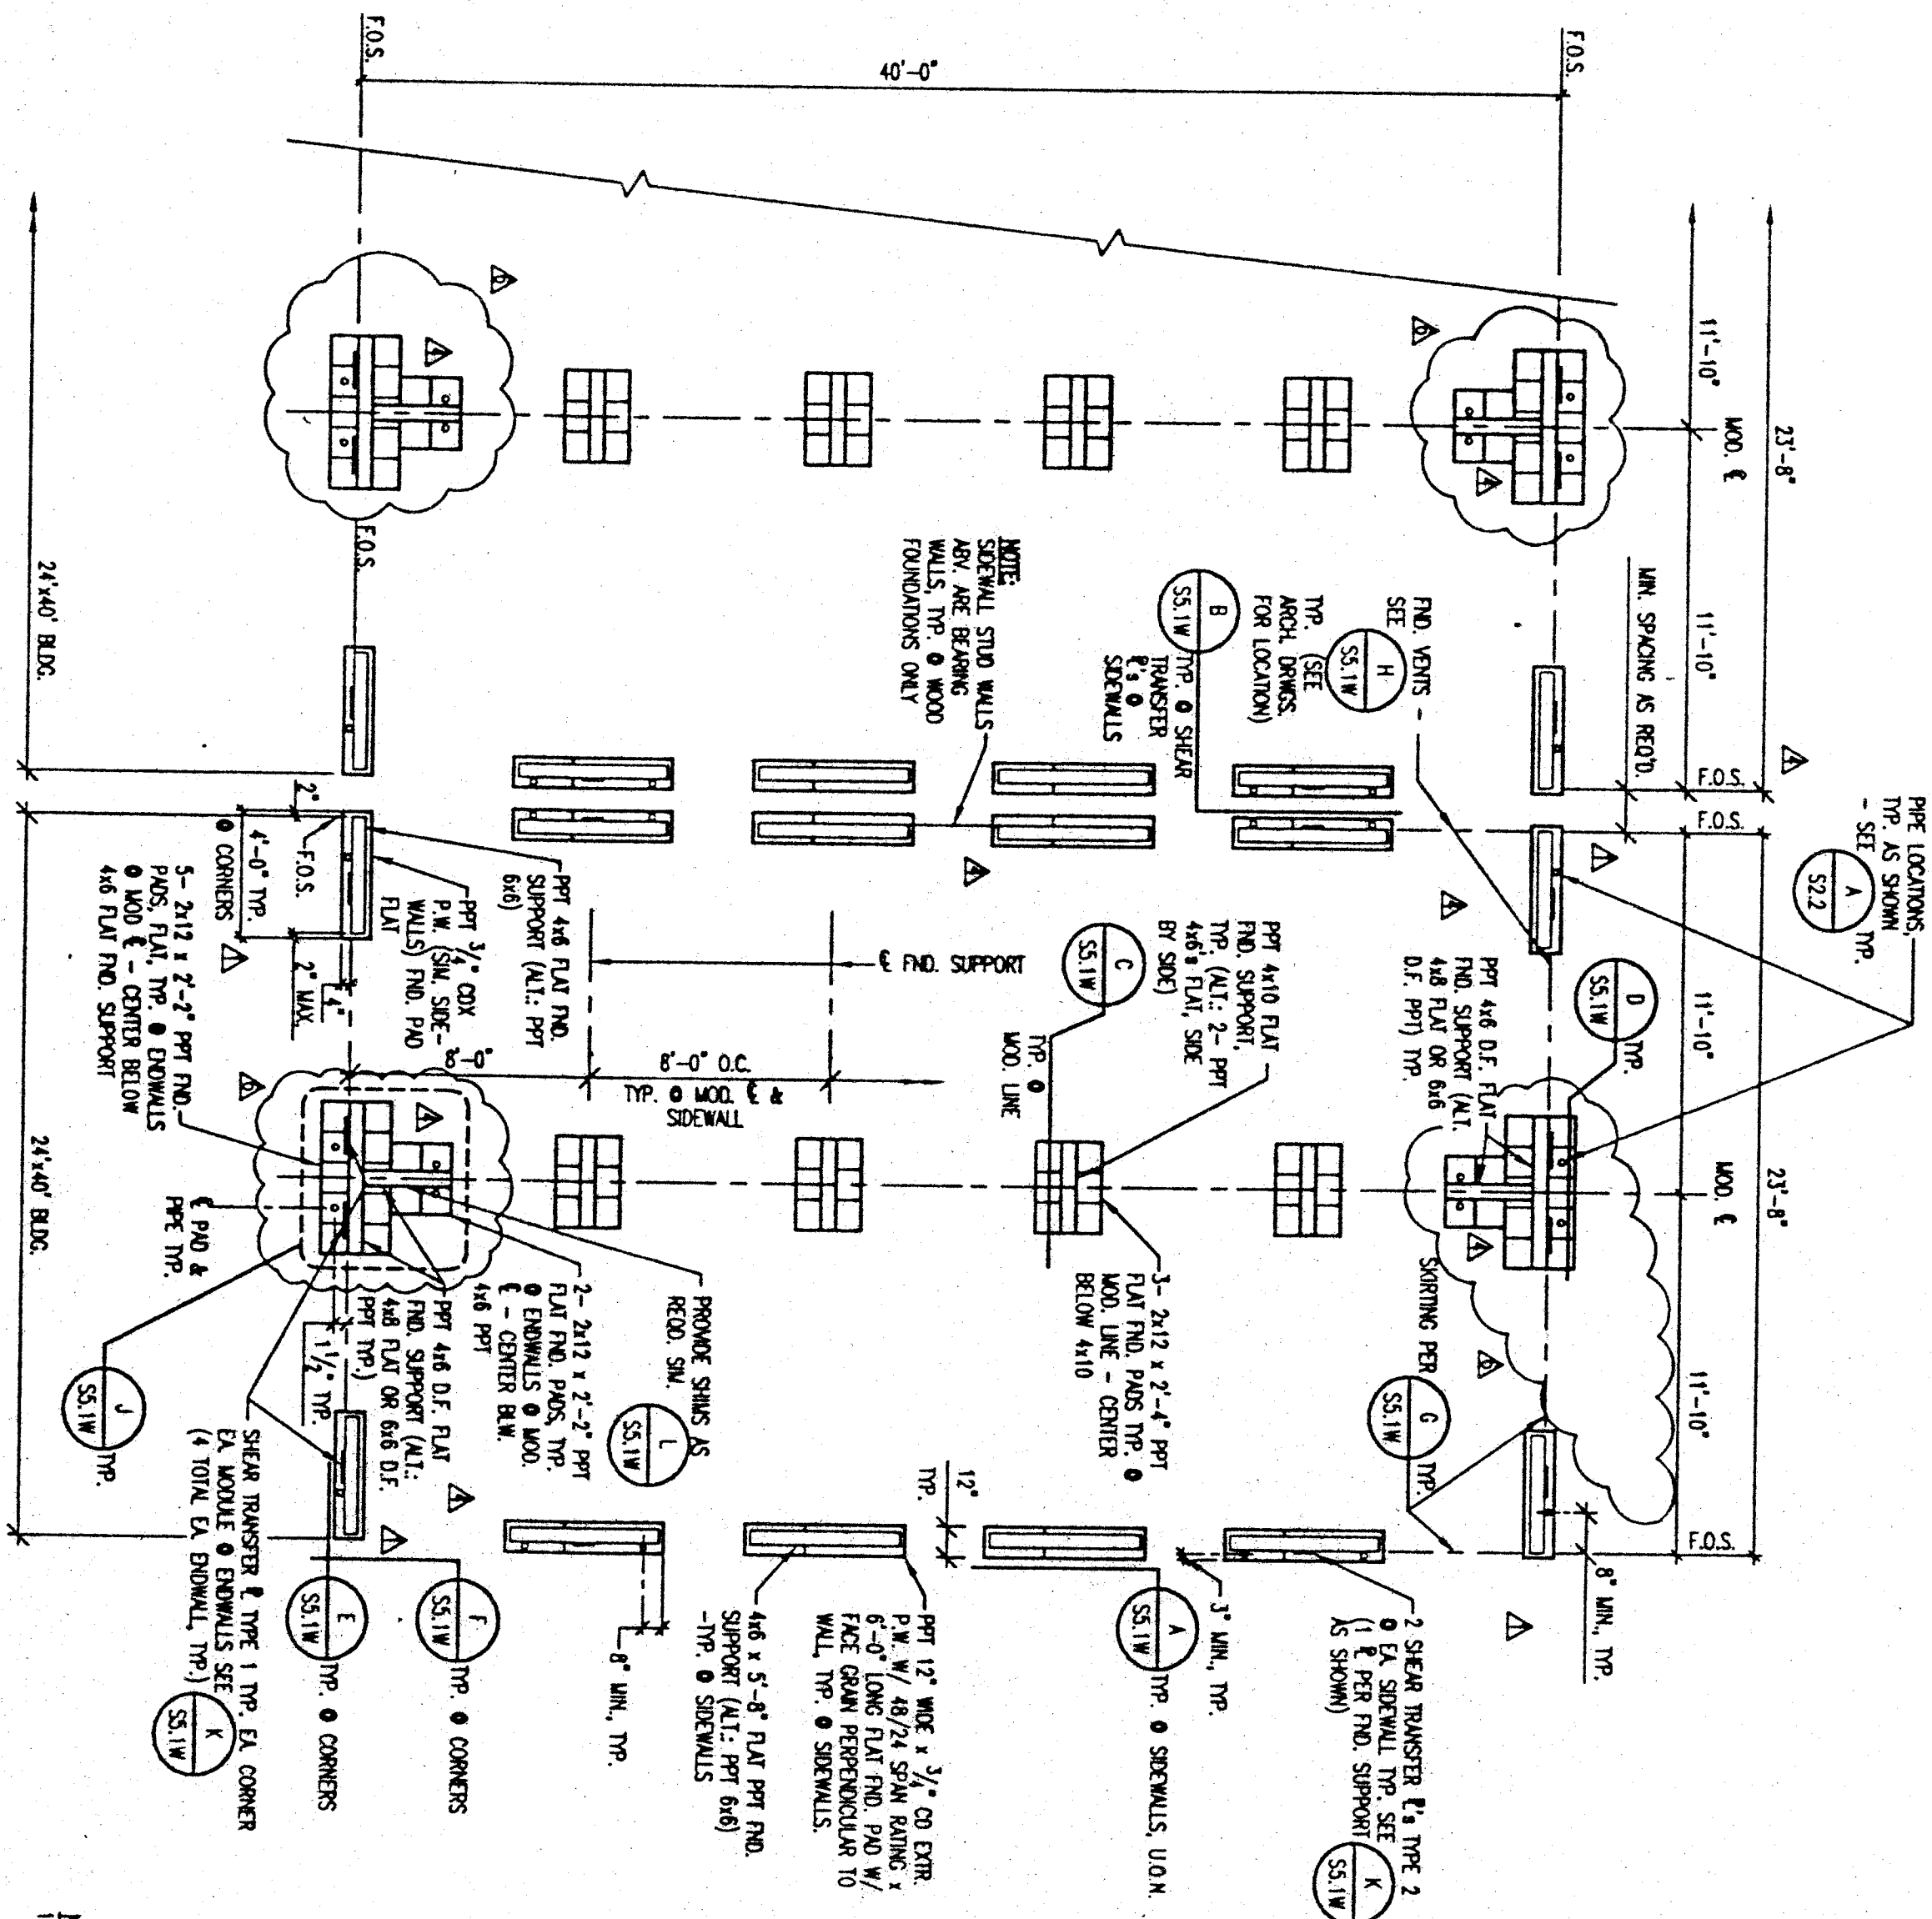

NOTE:
1. CENTER 4x PND. SUPPORTS
ON 2x PND. PADS, TYP., U.O.N.

2 24'x40' BLDG. WOOD FOUNDATION PLAN
SCALE: 3/16"=1'-0"
S2.2

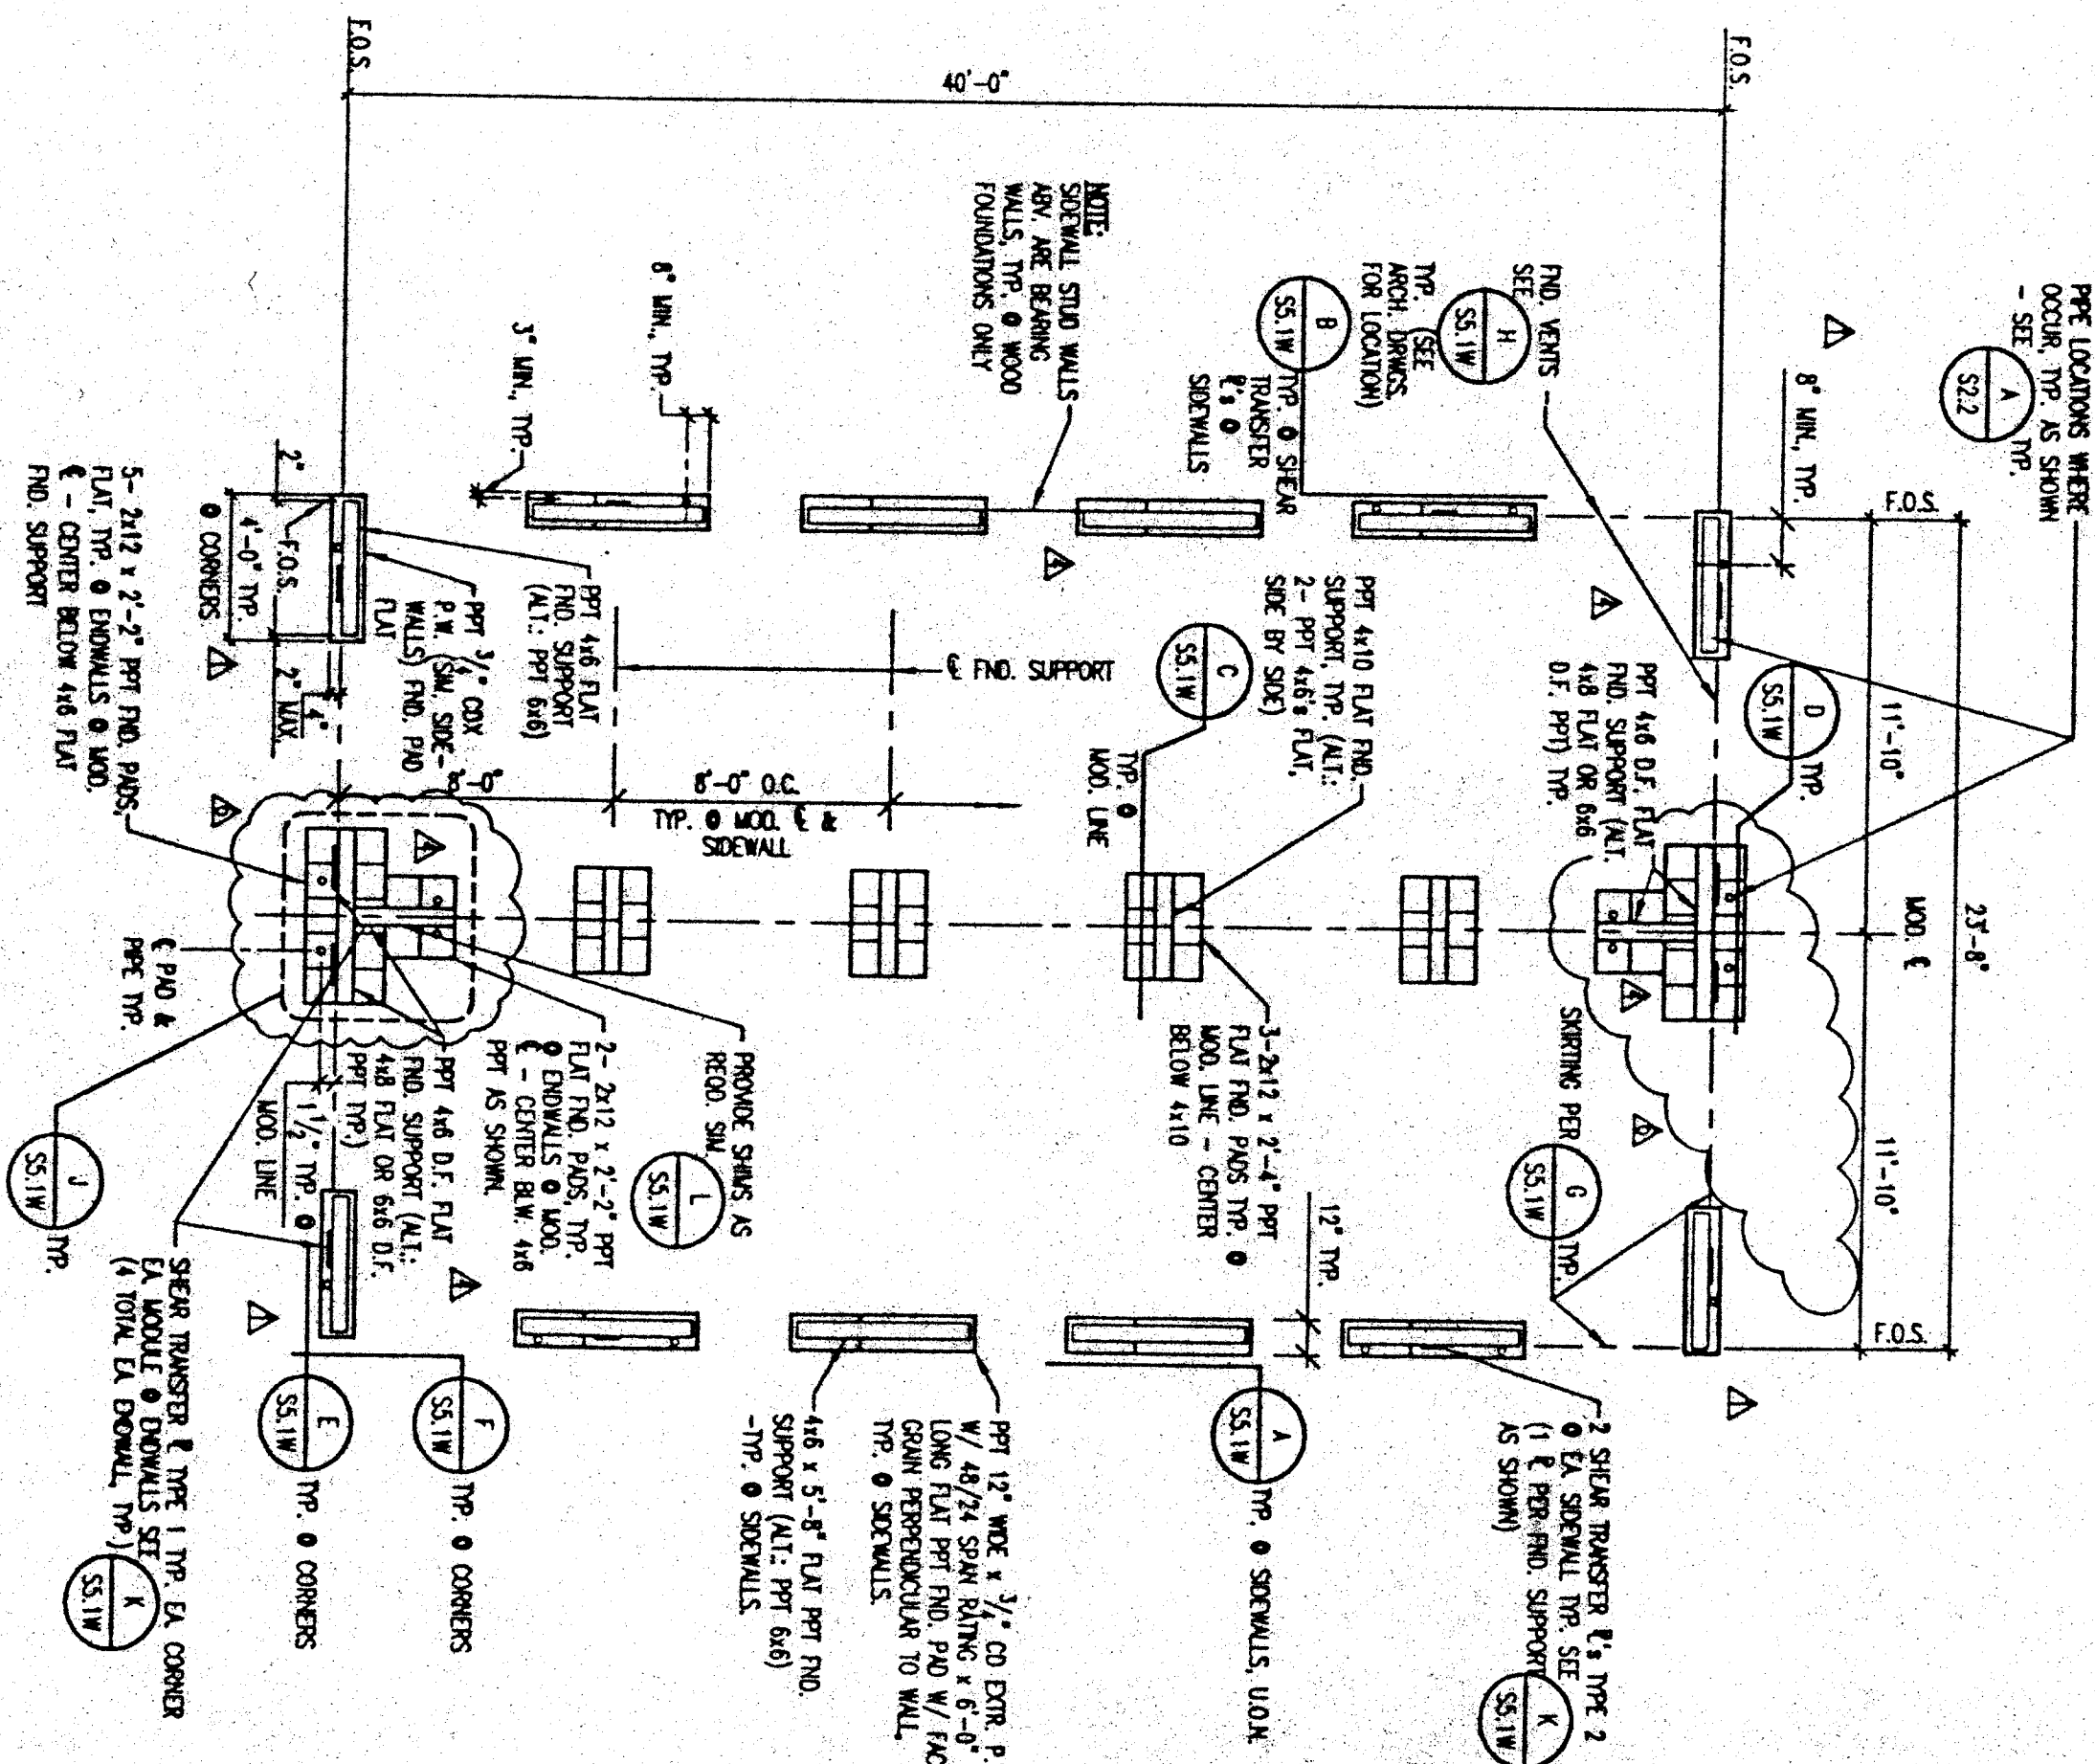

THESE DRAWING AND / OR SPECIFICATIONS AND / OR CALCULATIONS FOR THE THESE LISTED MATERIALS HAVE BEEN REVIEWED BY OTHER DESIGN PROFESSIONALS WHO ARE LICENSED AND QUALIFIED BY ME AND HAVE BEEN FOUND TO MEET THE APPLICABLE REQUIREMENTS OF THE NATIONAL BUILDING CODE OF CANADA AND THE APPLICABLE SPECIFICATIONS REFERRED TO BY THE THESE LISTED DESIGN FOR ACCEPTABLE AND NON-ACCEPTABLE USE. THE COMPLETION OF THIS FORM DOES NOT CONSTITUTE AN ENDORSEMENT OF THE QUALITY OF THE MATERIALS OR SERVICES, NOR DOES IT CONSTITUTE A GUARANTEE OF THE FITNESS OF THE THESE LISTED MATERIALS FOR THE THESE LISTED PURPOSES OR FOR ANY OTHER PURPOSES. THE USER OF THIS FORM SHALL BE RESPONSIBLE FOR THE PROPER USE OF THE THESE LISTED MATERIALS AND FOR THE PROPER DESIGN OF THE THESE LISTED STRUCTURE. (THIS FORM IS NOT TO BE ATTACHED).



License # C-16786
Exp. Date 11/30/01

STAFF OF SENATOR JAMES M. HATCH, R-UTAH


DATE 08/21/00

TYPICAL PIPE RESTRAINT DETAIL

A


S2.2

N.T.S. (SEE PLANS ABOVE FOR LOCATIONS)

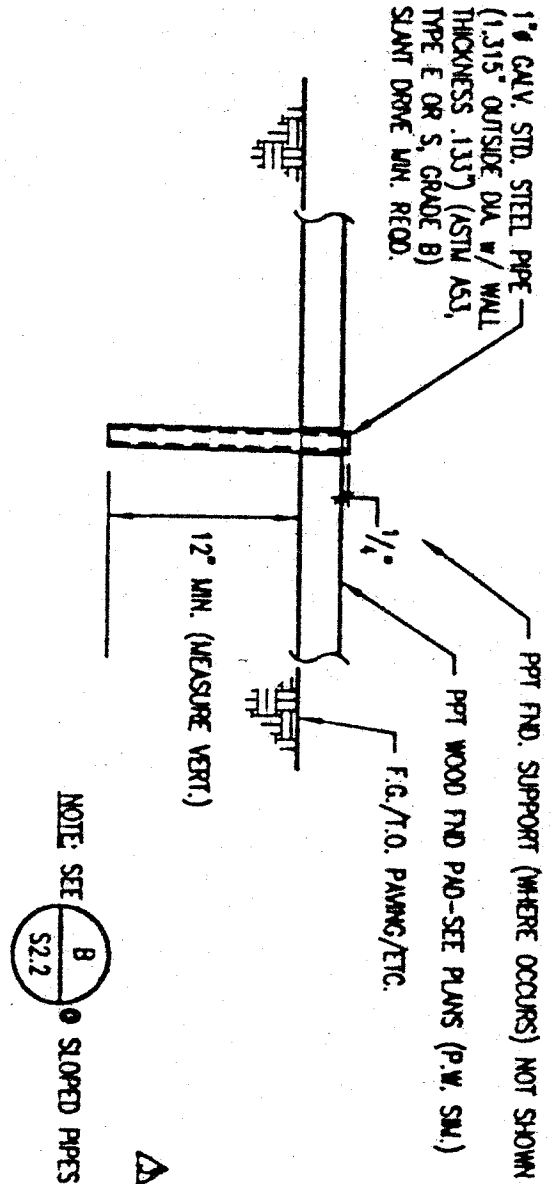

NOTE: SEE $\left(\frac{8}{1}\right)$ SLOPED PIPES

B	TYPICAL PIPE SLOPE DETAIL
S2.2	N.T.S. (SEE PLANS ABOVE FOR LOCATIONS)

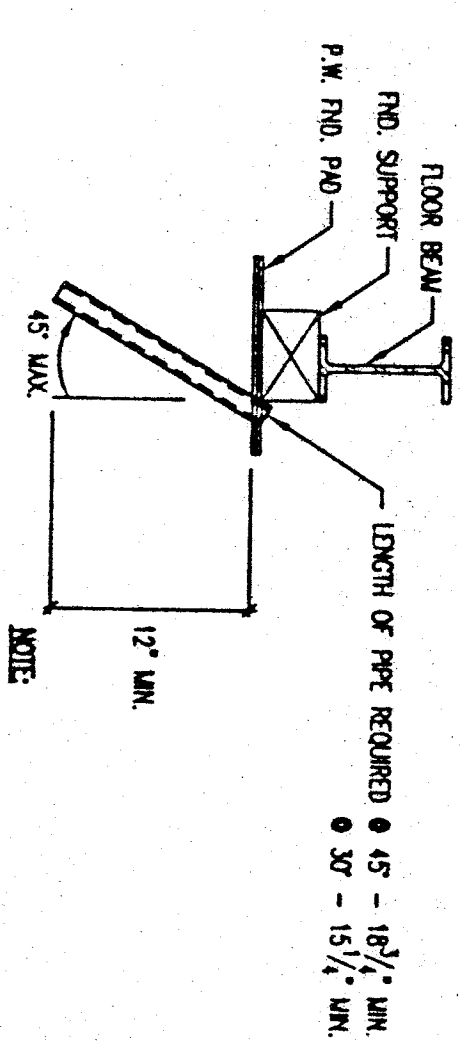

NOTE:

1. SLANT PIPE PERPENDICULAR TO BLDG. WALL ONLY
2. SEE A/S2.2 FOR ADD'L INFO., TYP.