


HEADQUARTERS OFFICE:
141 South Main Street, Suite 200
San Francisco, CA 94104
Tel: 415.398.4877 Fax: 415.398.4877
Email: info@flewellingmoody.com

ANTIOCH OFFICE:
1051 West Lincoln Boulevard
Antioch, CA 94509
Tel: 925.706.2443 Fax: 925.706.2443
Email: info@flewellingmoody.com

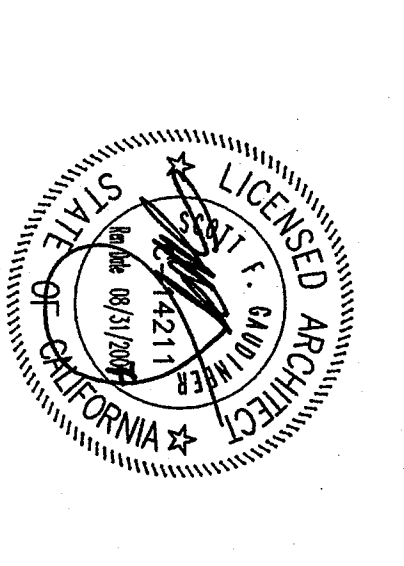

APPROVED
DUPLICATE ARCHITECT
105 ANGELES BRANCH REGIONAL OFFICE
105 ANGELES BRANCH REGIONAL OFFICE
APPROVED
DATE 2/6/07

APPROVED
DATE 2/6/07
REPLACEMENT
DATE 2/6/07


RELOCATABLE BUILDINGS AT
CHAVEZ ELEMENTARY SCHOOL
4201 KEN WARD DRIVE
BIRMINGHAM, AL 35206

BAKERSFIELD CITY SCHOOL DISTRICT
SCHOOL NAME
SCHOOL ADDRESS
SCHOOL PHONE

SITE PLAN
PARTIAL SITE PLANS




196500
11-27-2006
A10

CHANGE ORDER NO. 2

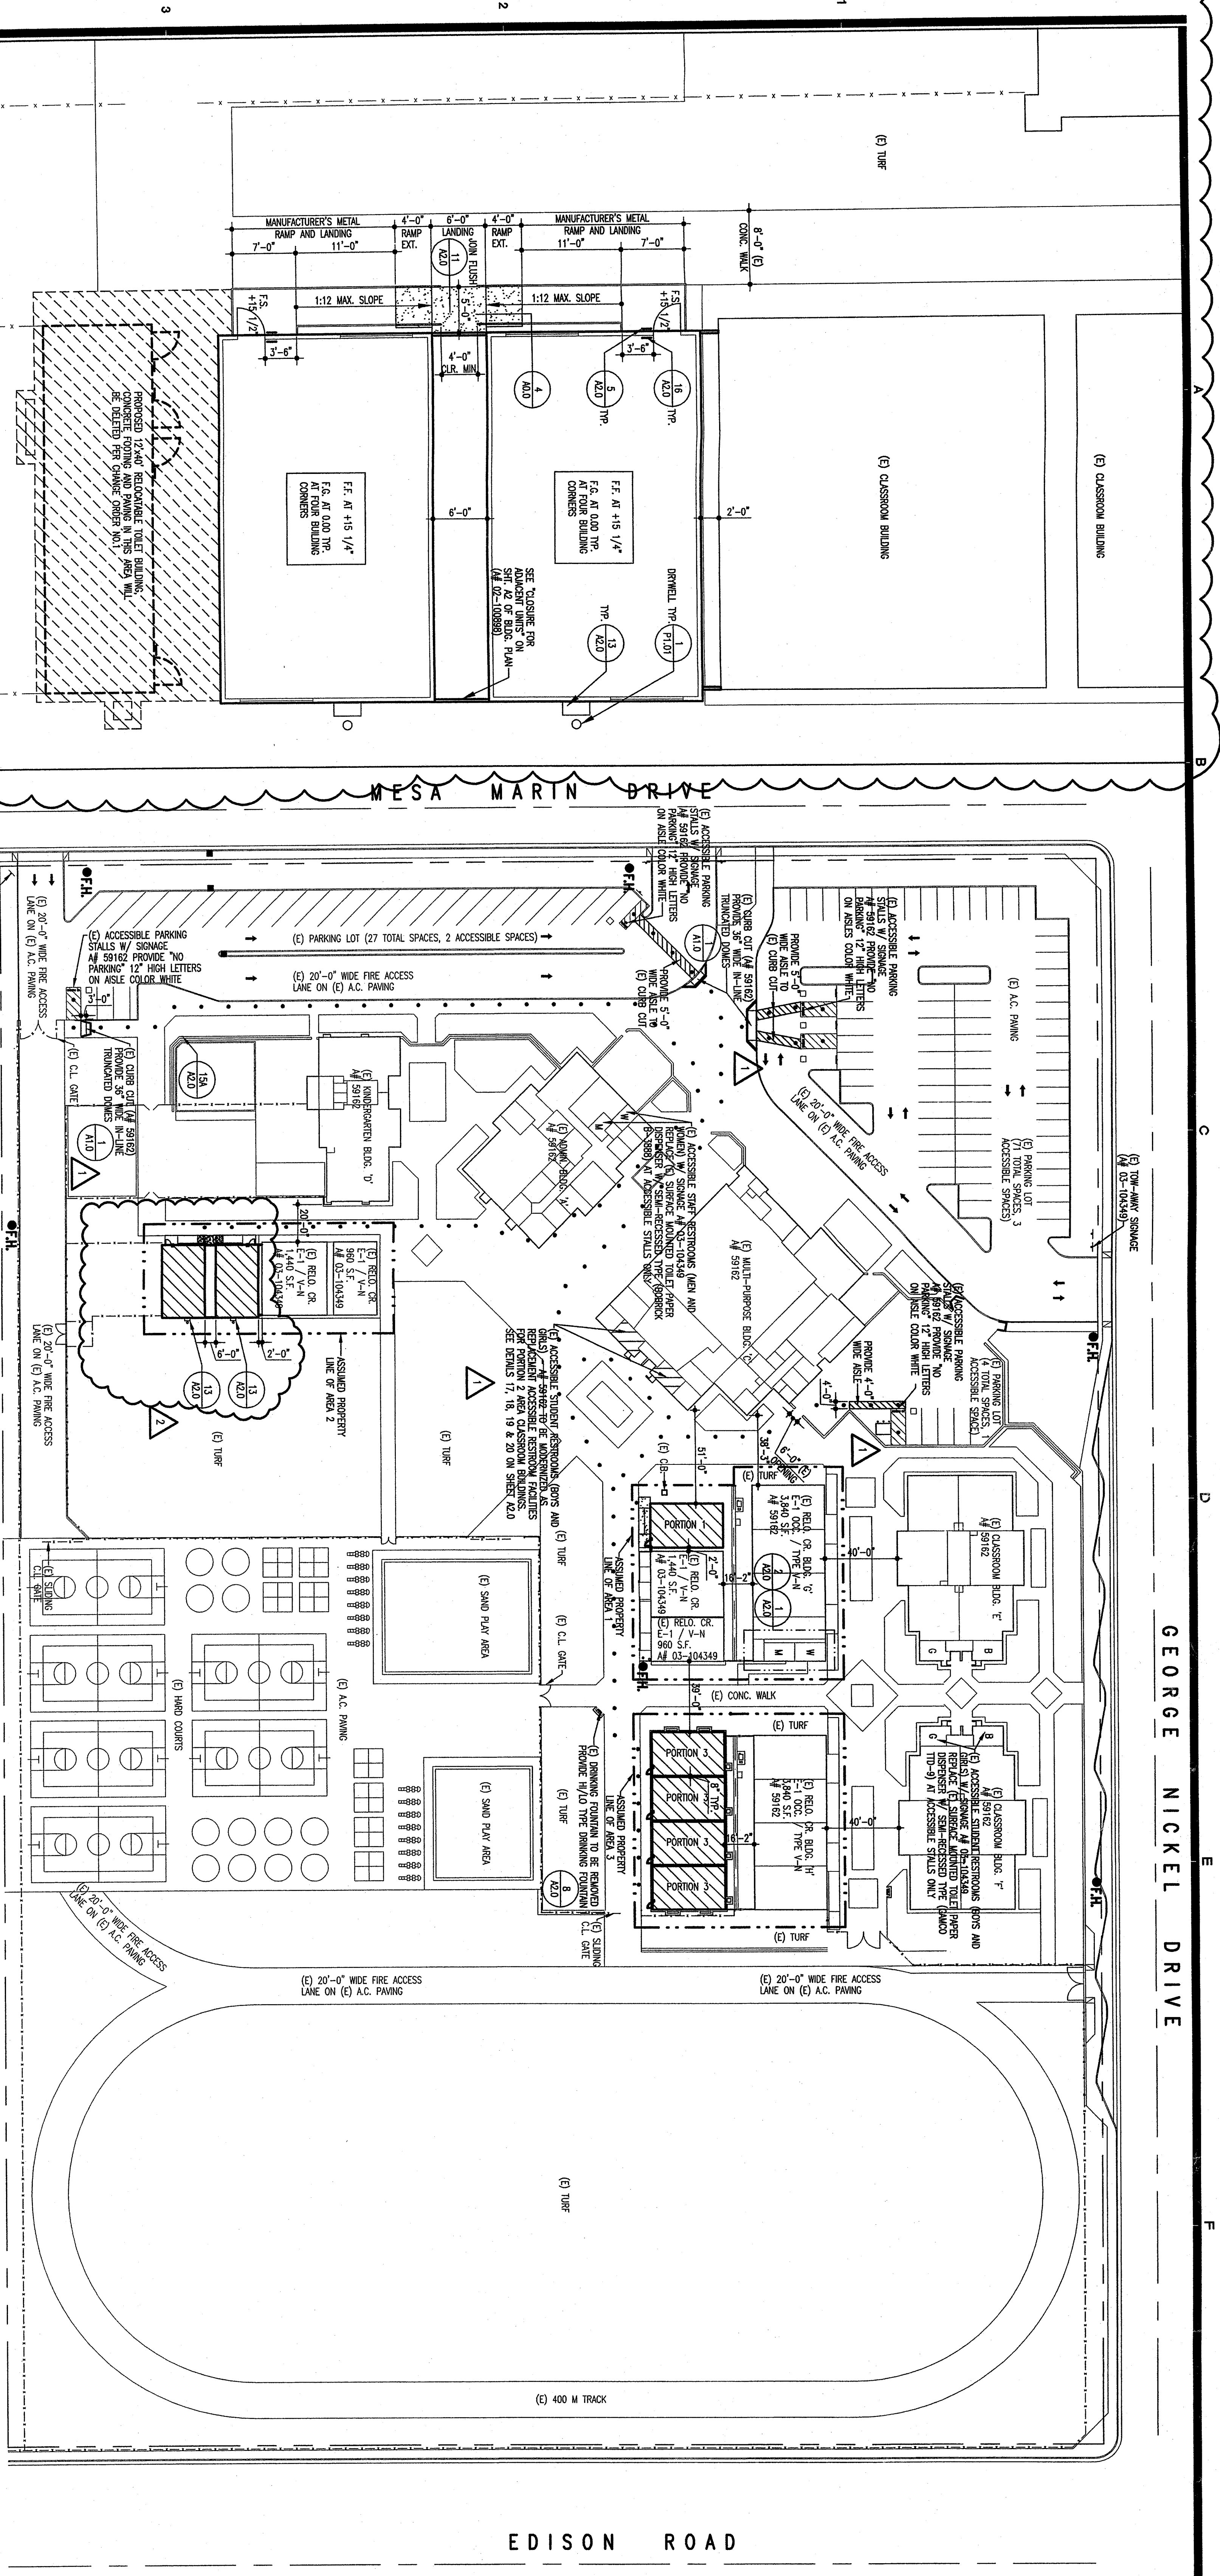

ENLARGED PARTIAL SITE PLAN - AREA 2
SCALE 1/8" = 1'-0"

SITE PLAN - CHAVEZ ELEMENTARY SCHOOL
SCALE 1" = 40'-0"

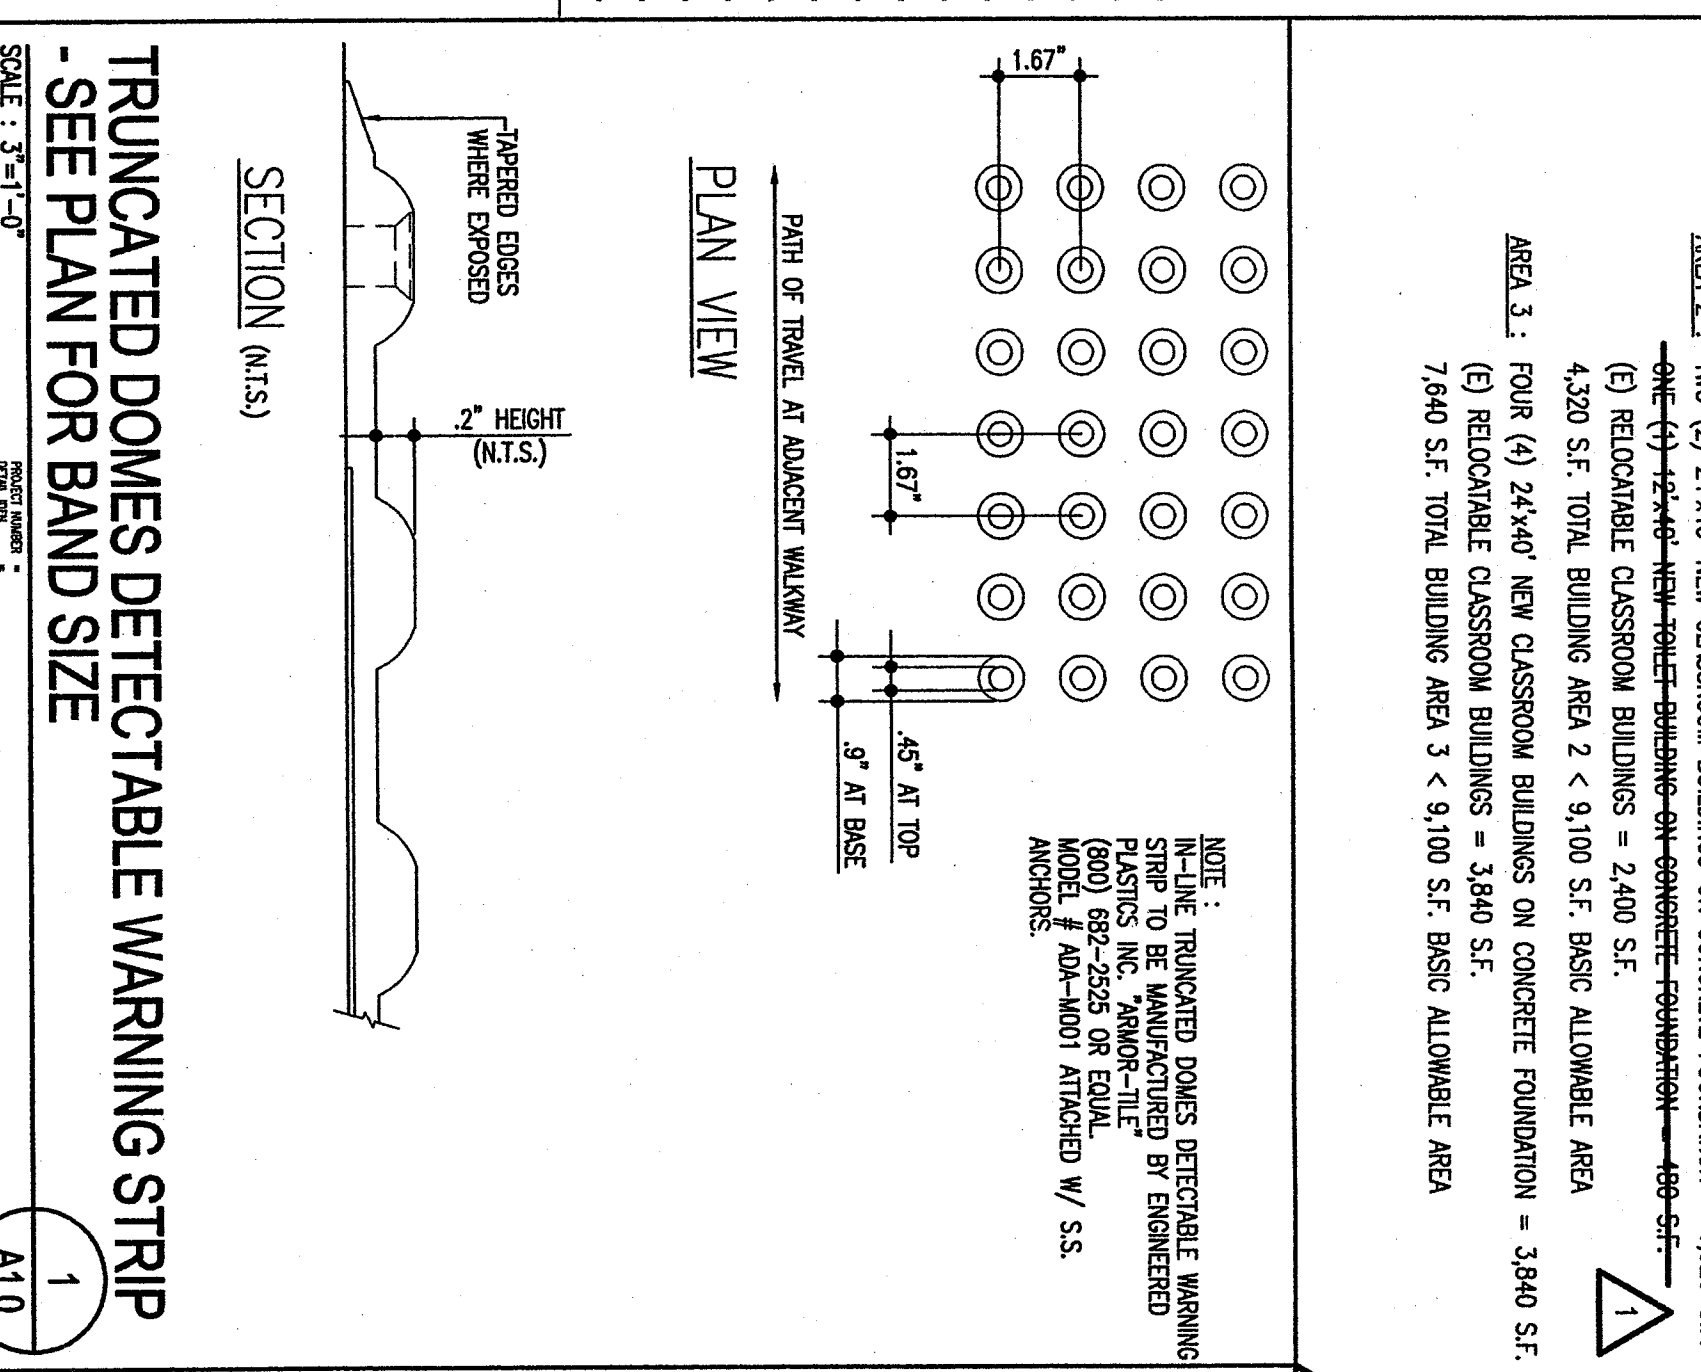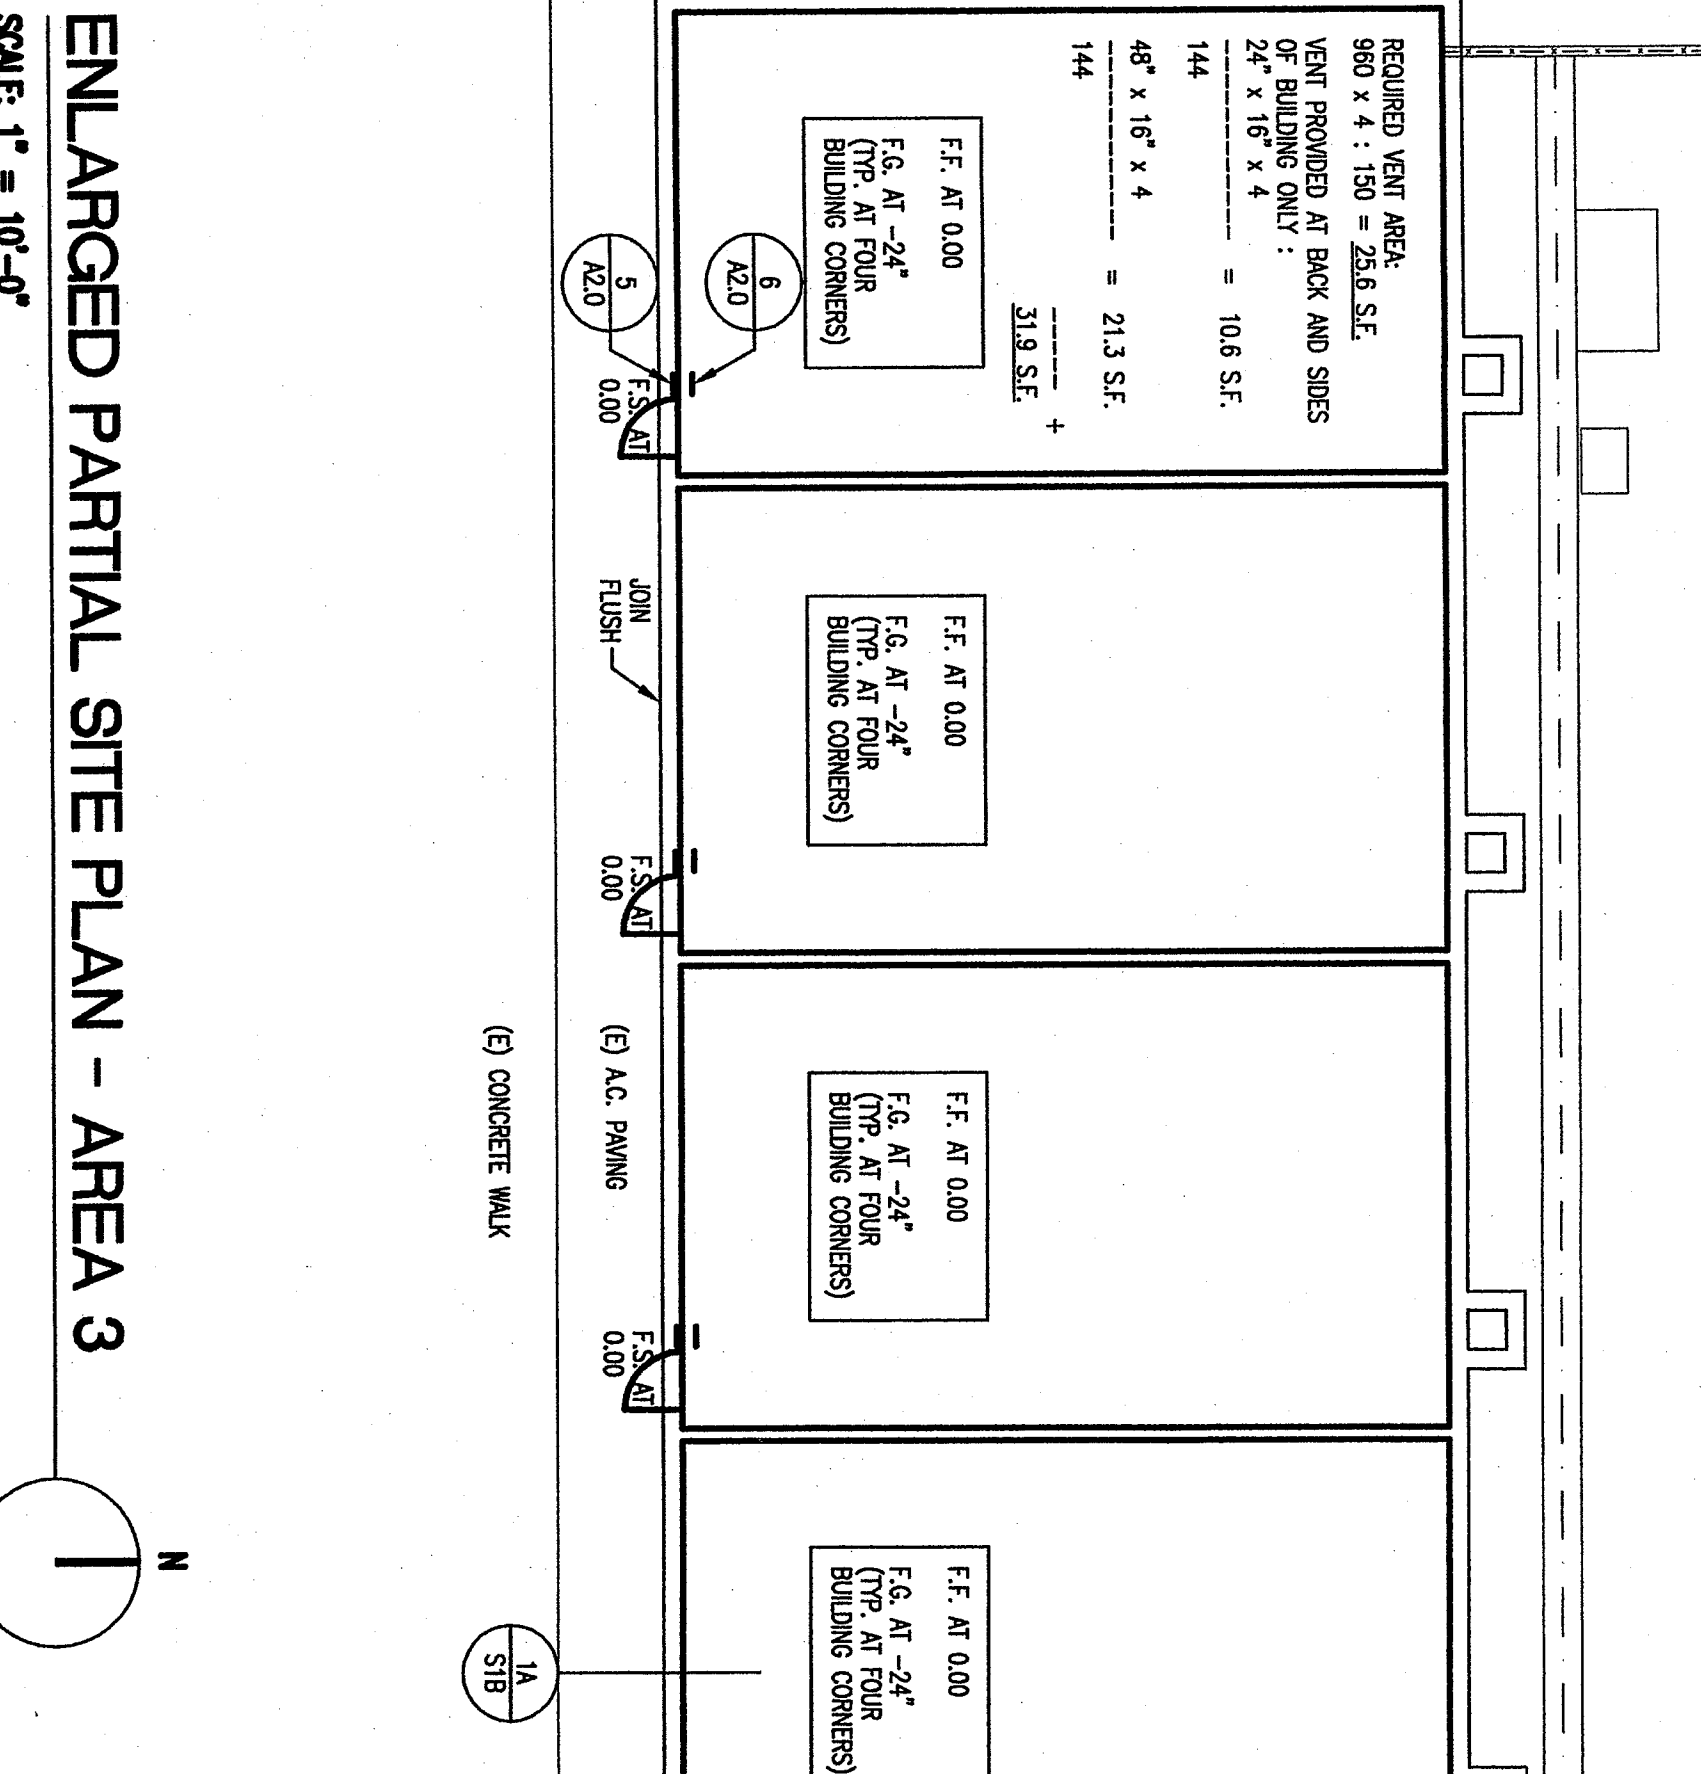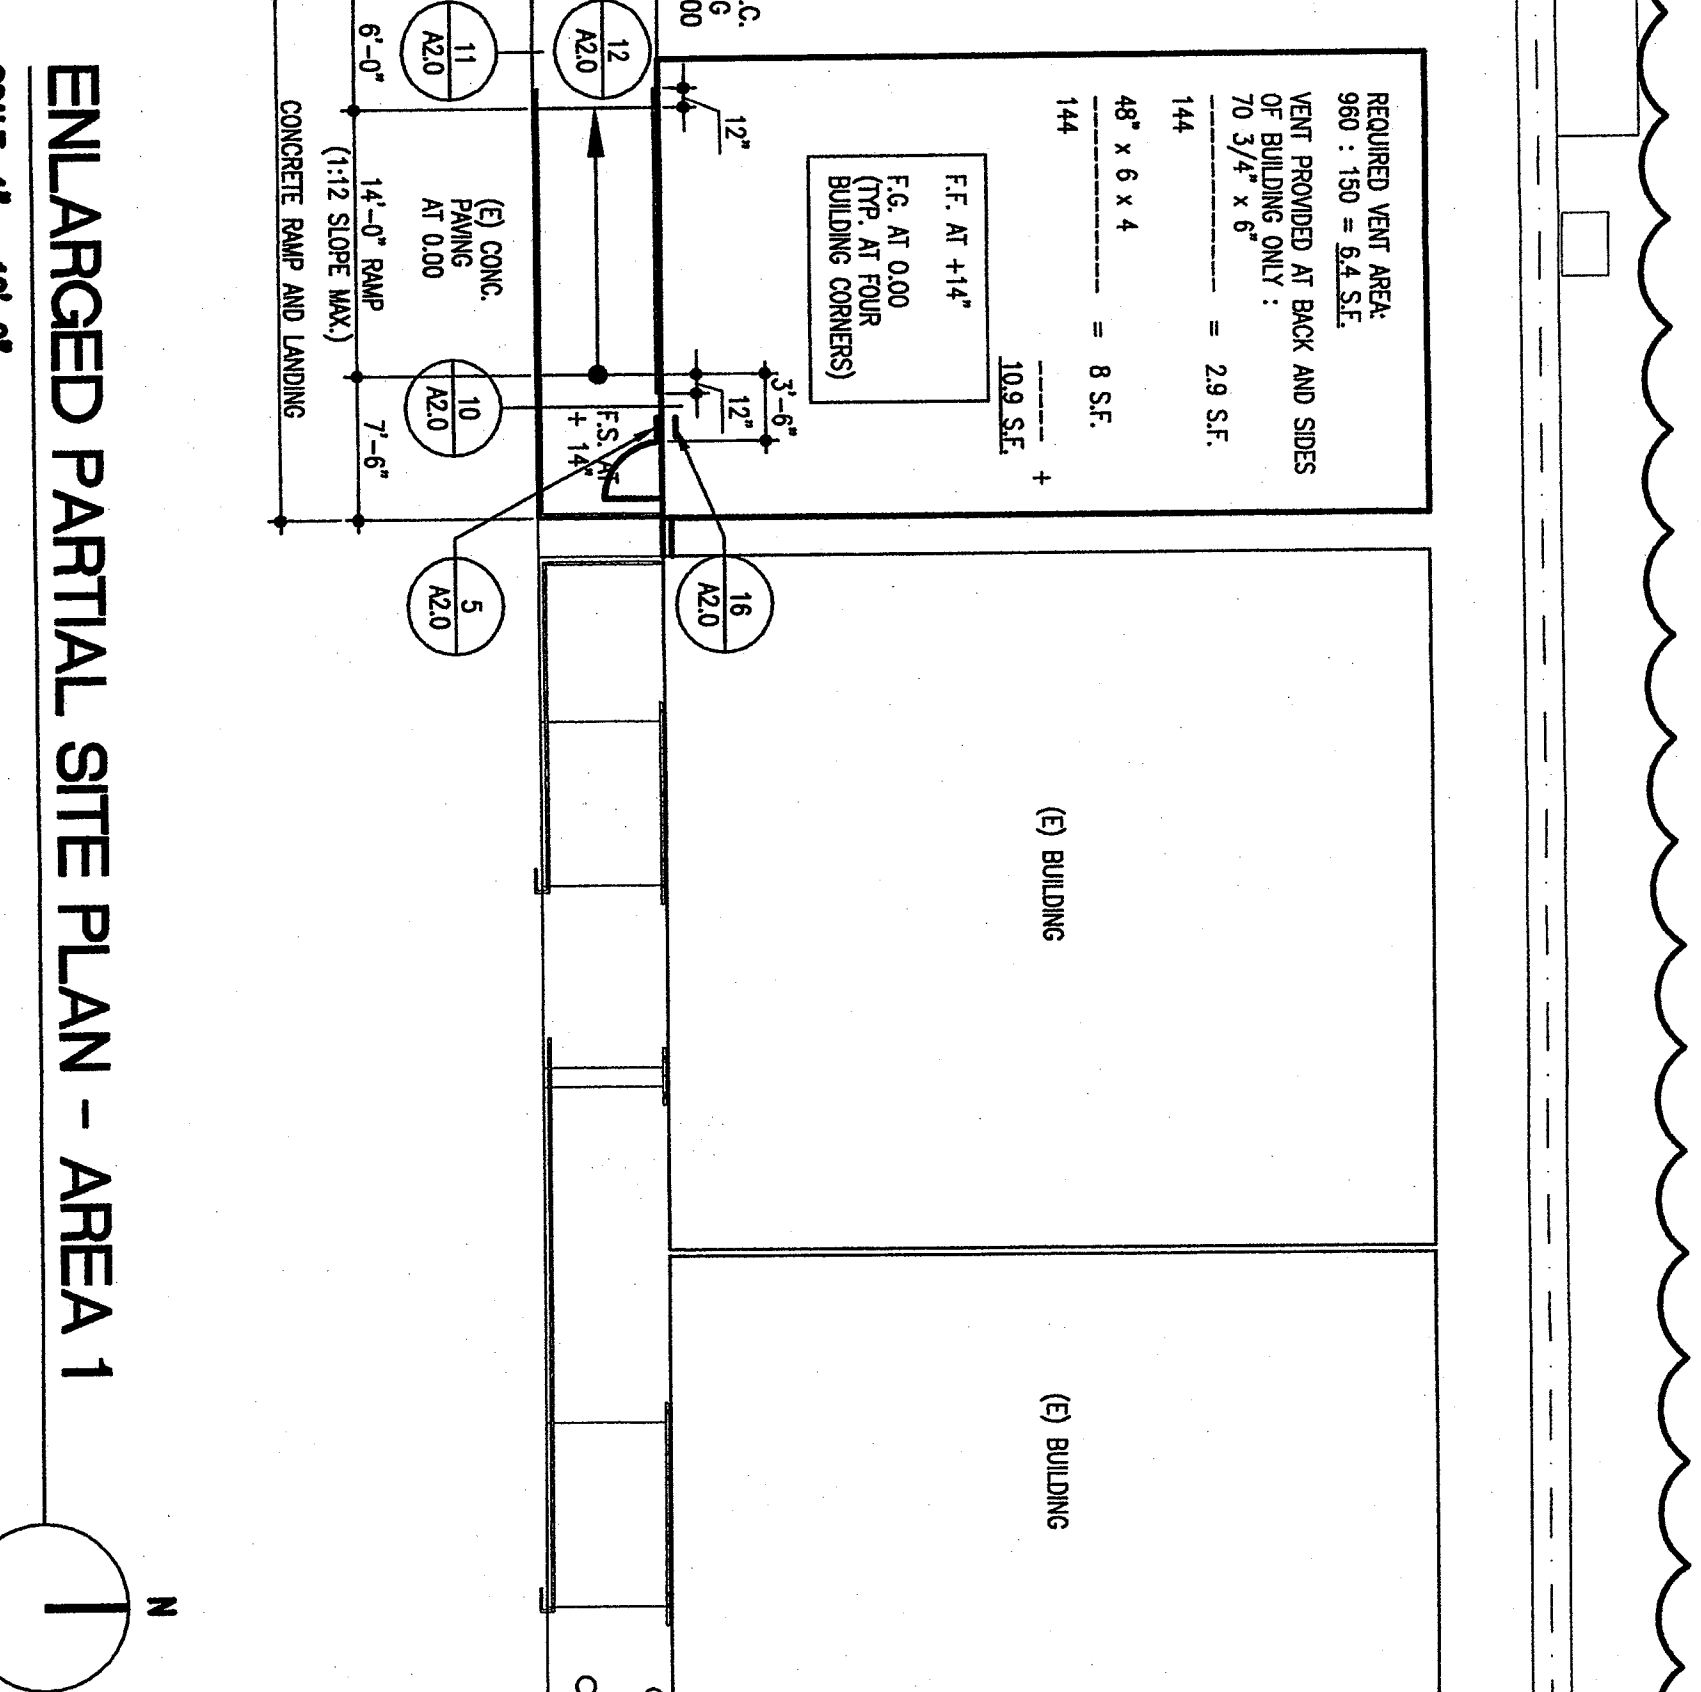

PROJECT DATA:
TYPE OF OCCUPANCY : E-1
TYPE OF CONSTRUCTION : V-N
BUILDING AREA CALCULATION:
AREA 1: ONE (1) 24'x40' NEW CLASSROOM BUILDING ON WOOD FOUNDATION = 960 S.F.
7,200 S.F. TOTAL BUILDING AREA 1 < 9,100 S.F. BASIC ALLOWABLE AREA
AREA 2: TWO (2) 24'x40' NEW CLASSROOM BUILDINGS ON CONCRETE FOUNDATION = 1,920 S.F.
4,320 S.F. TOTAL BUILDING AREA 2 < 9,100 S.F. BASIC ALLOWABLE AREA
AREA 3: FOUR (4) 24'x40' NEW CLASSROOM BUILDINGS ON CONCRETE FOUNDATION = 3,840 S.F.
7,640 S.F. TOTAL BUILDING AREA 3 < 9,100 S.F. BASIC ALLOWABLE AREA

STEEL PLAN LEGEND:
24'x40' RELOCATABLE CLASSROOM BUILDING
PORTION 1 - FC 02-10615 W/ WOOD FOUNDATION (1)
PORTION 2 - FC 02-10615 W/ WOOD FOUNDATION (2)
PORTION 3 - FC 02-10615 W/ CONCRETE FOUNDATION (TYP. OF 4)
TO BE DETECTED
ENGINE FIRE PROOF

PLUMBING ACCESSORIES:
- TUBET PAPER DISPENSER - CMO 110-9 AT ACCESSIBLE STALLS ONLY.
- SURFACE MOUNTED SOAP DISPENSER - BORGKOP B-2112
- SURFACE MOUNTED ROLL PAPER TOWEL DISPENSER - BORGKOP B-2480
- TUBET MIRROR W/ STAINLESS STEEL FRAME - BORGKOP B-263
- STAINLESS STEEL GRAB BARS W/ SWAY FLANGE - BORGKOP B-8808
APPROVED FIRE ACCESS PLAN ON FILE AT DSA
NON-USE HARDWOOD LOOKS ON GRASS

LOCAL FIRE AUTHORITY REVIEW
ACCESS ROADS AND GATE ENTRANCES ARE IN COMPLIANCE WITH TITLE 19, CALIFORNIA CODE OF REGULATIONS, SUBCHAPTER 1, ARTICLE 3.10, GATE ENTRANCES TO SCHOOL GROUNDS.
FIRE FLOW AND HYPOTHEMICAL LOCATION AND DISTRIBUTION ARE IN COMPLIANCE PER CALIFORNIA FIRE CODE, APPENDIX III-4A, FIRE FLOW AND APPENDIX III-B, HYPOTHEMICAL LOCATION, APPENDICES FROM 1991 U.F.C. WITH CFSM AMENDMENTS.
APPROVAL ISSUED BY: JIM KILIAN