

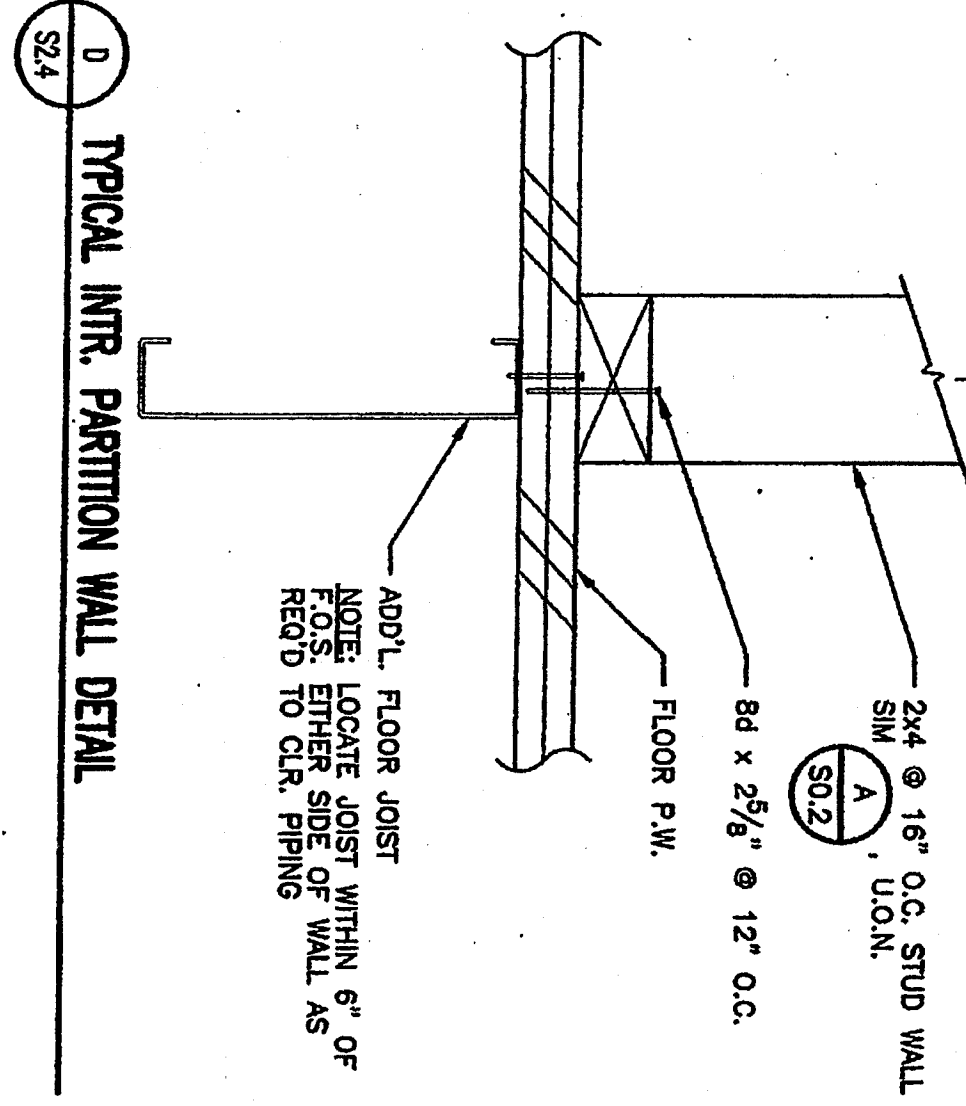
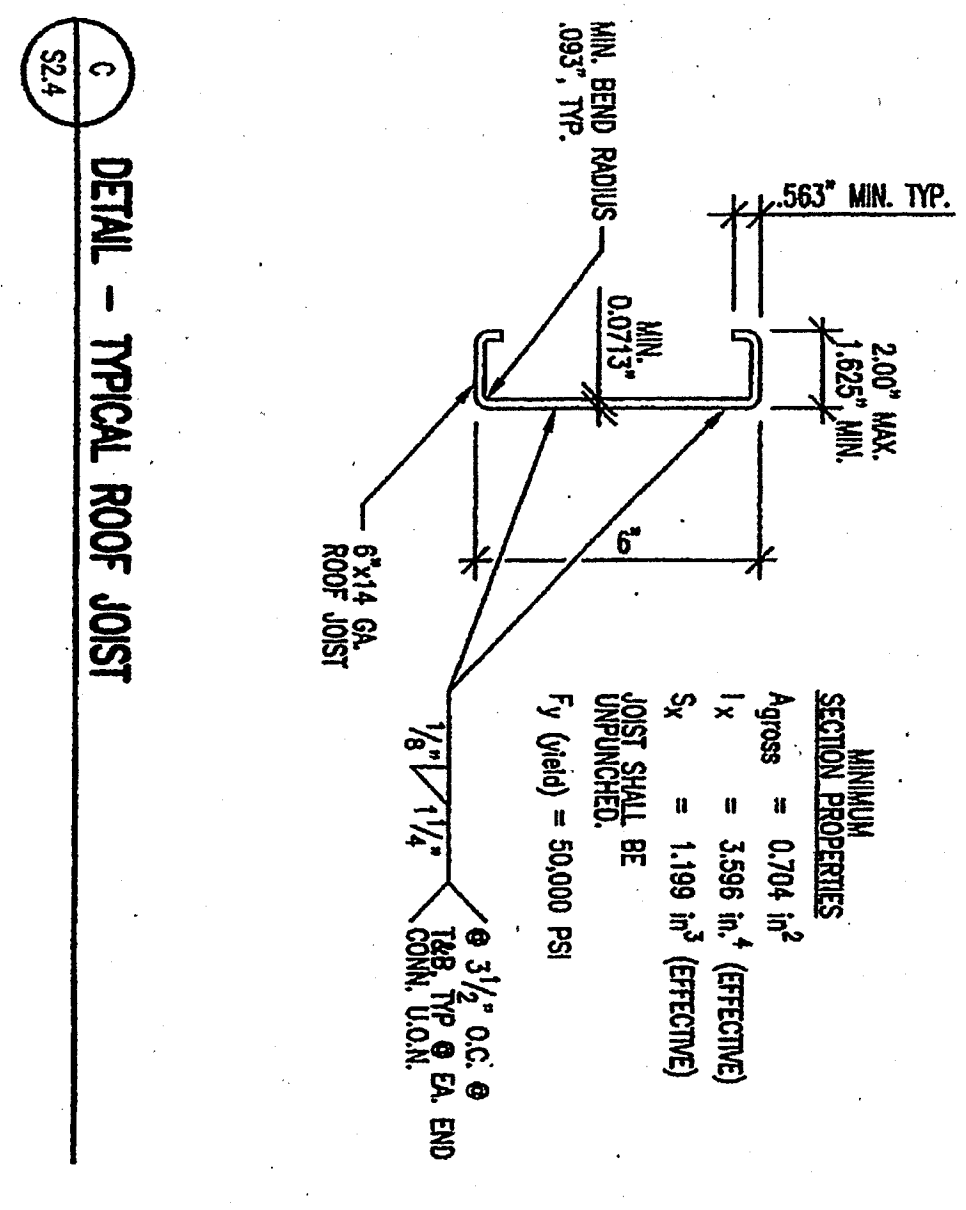
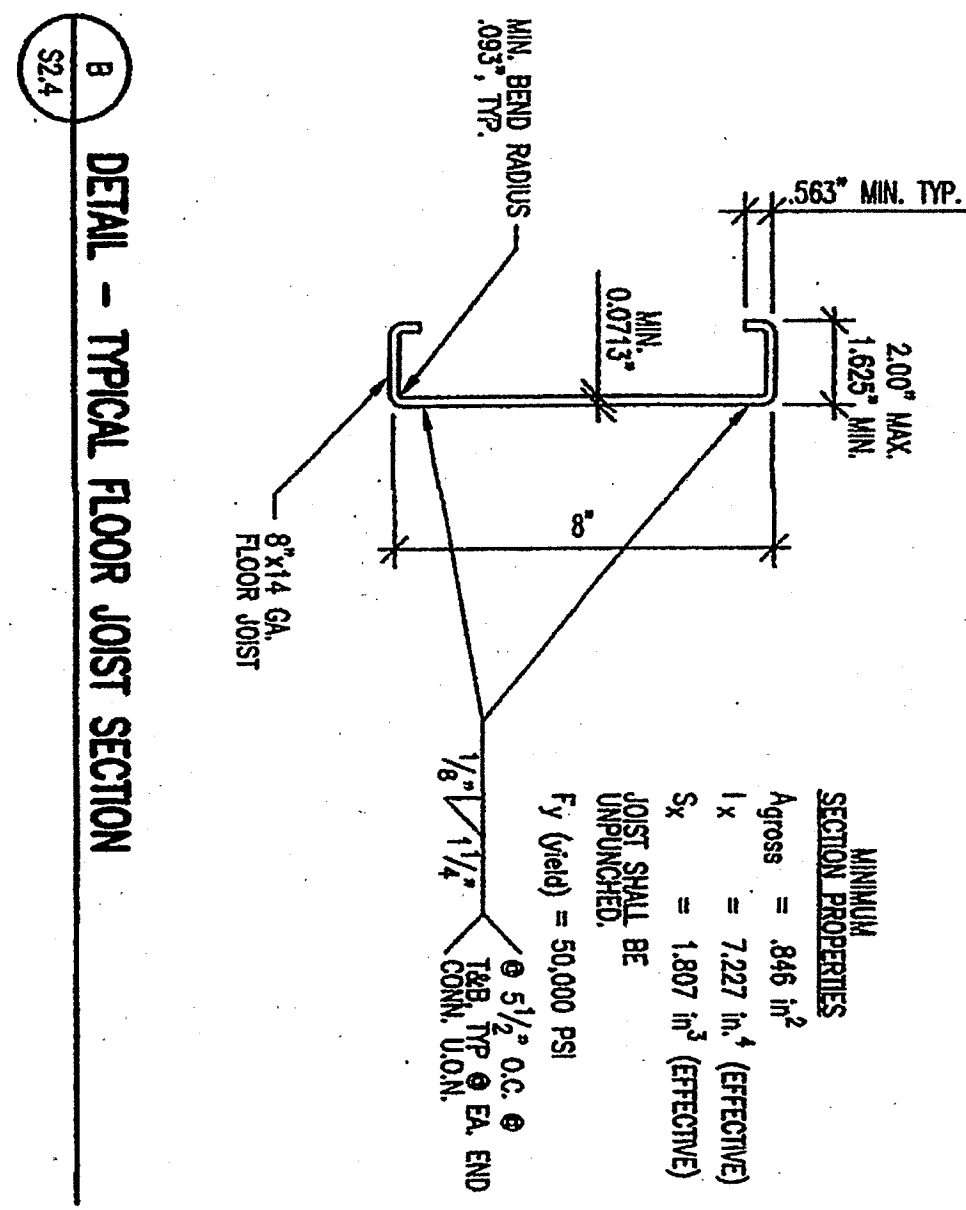


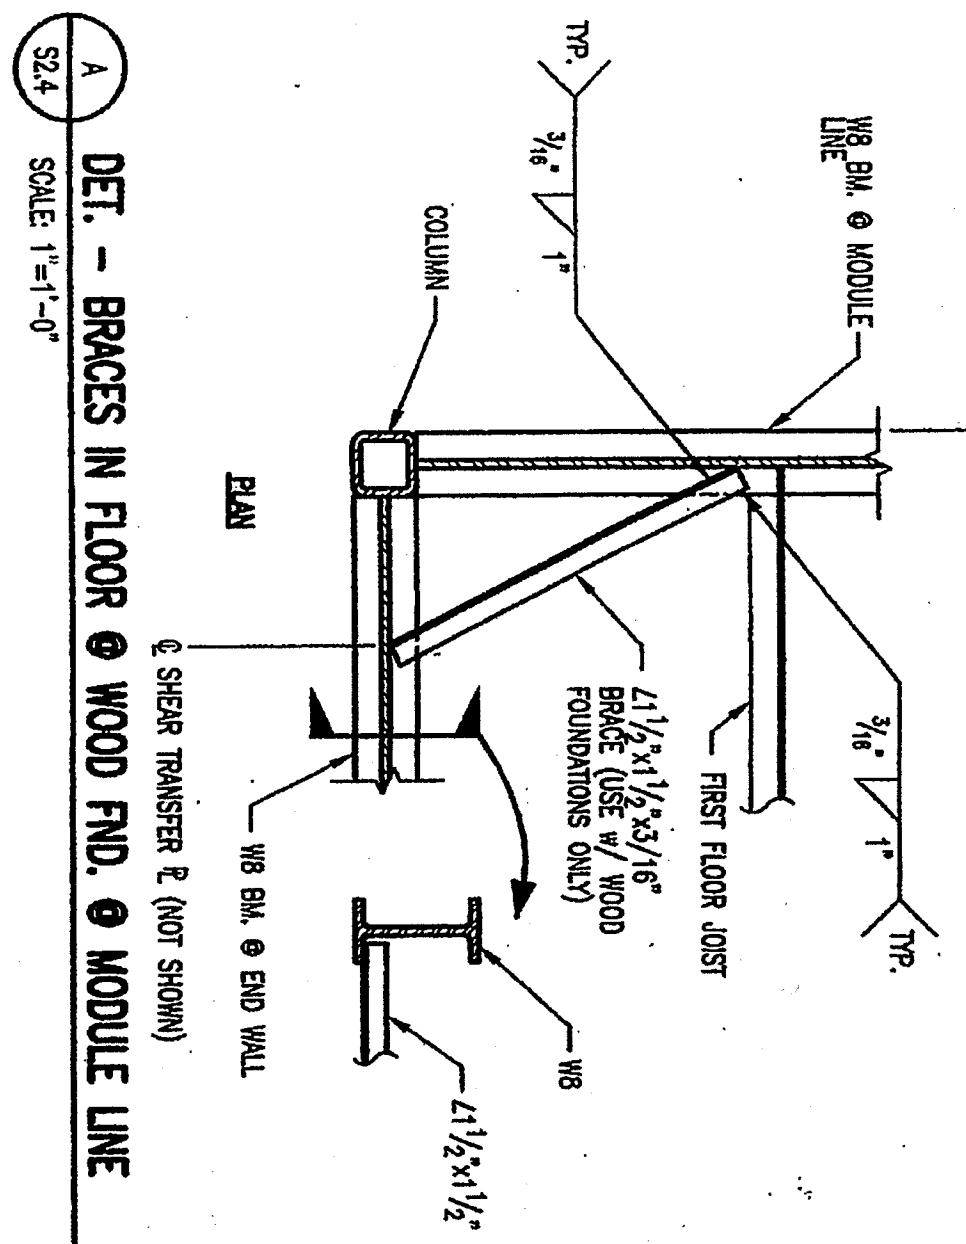


1 TYP. FLOOR PLAN - SIDE WALL MODULE
SCALE 1/4"=1'-0" (AS SHOWN OR O.K.)

- NOTES:
1. FLOOR JOISTS SHALL BE UNPUNCHED LIGHT GAGE COLD FORMED STEEL.
 2. PROVIDE ACCESS OPENINGS PER F/92.4 AS REQ'D FOR SHEAR TRANSFER.
 3. INSTALLATION @ CONCRETE FND. TYP. SEE CONC. FND. PLAN.

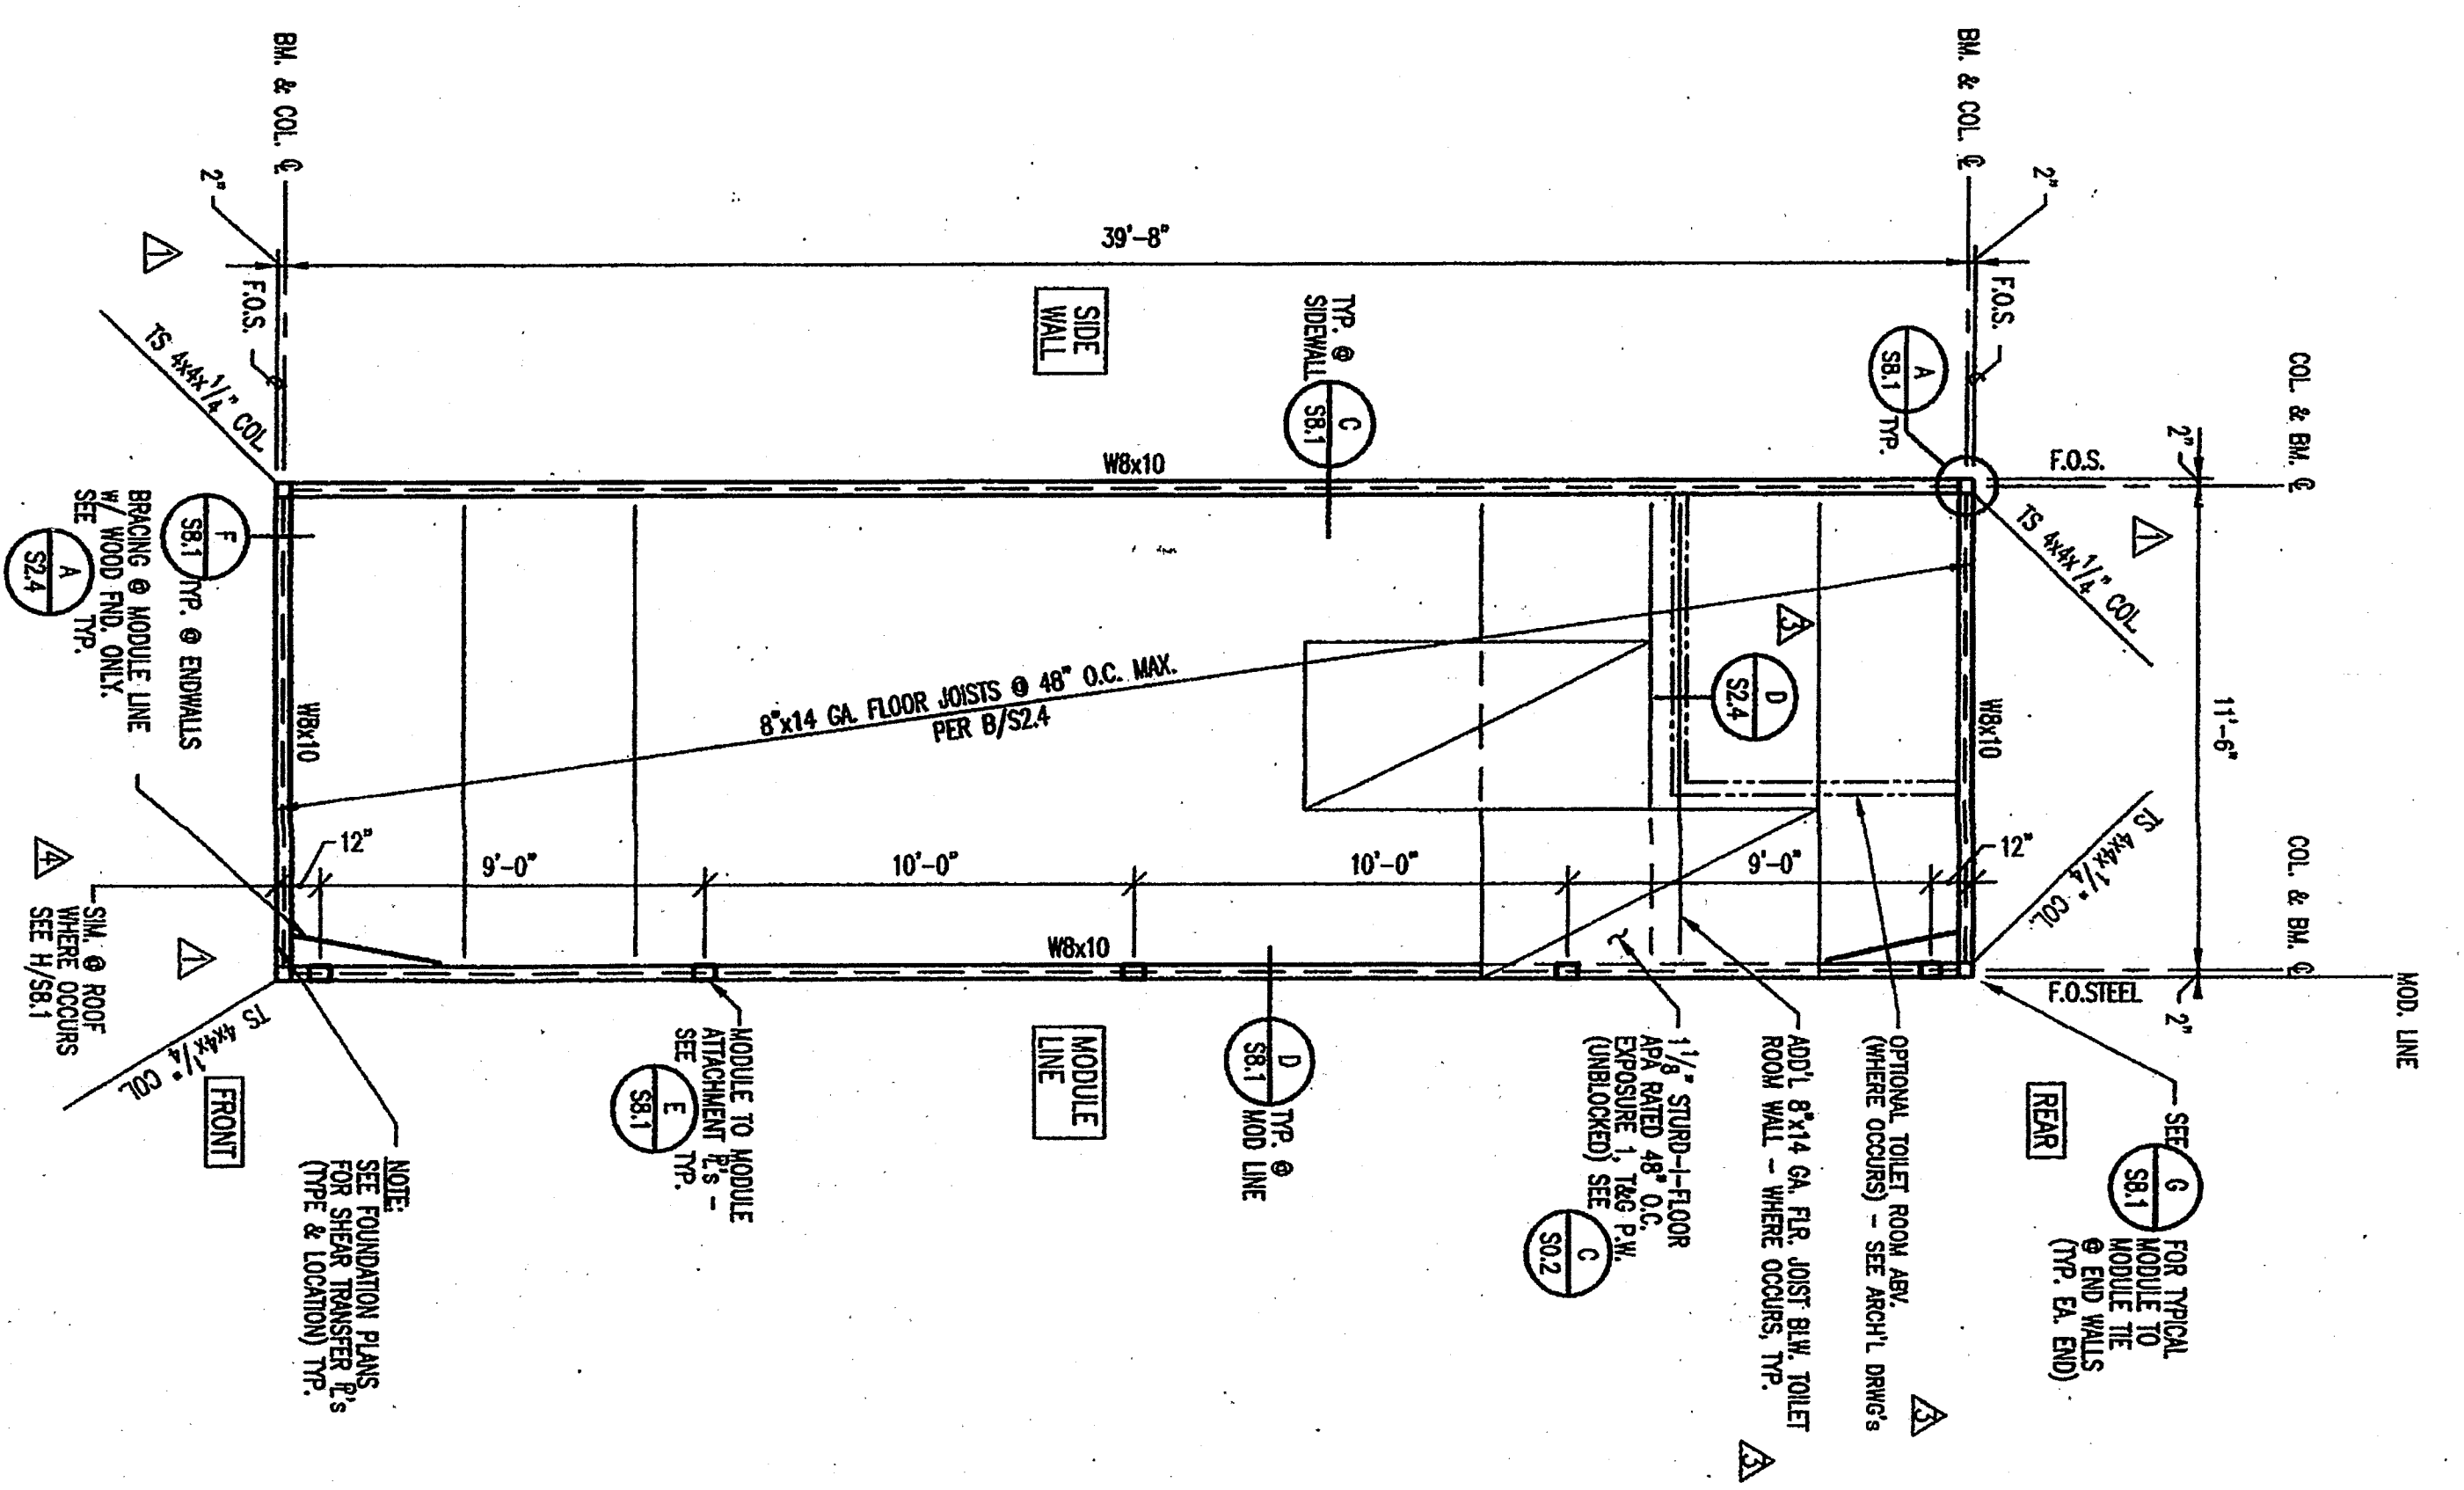

2 TYP. ROOF PLAN - SIDEWALL MODULE
SCALE 1/4"=1'-0" (AS SHOWN OR O.K.)

- NOTES:
1. ROOF JOISTS SHALL BE UNPUNCHED LIGHT GAGE COLD FORMED STEEL.
 2. PROVIDE ACCESS OPENINGS PER F/92.4 AS REQ'D FOR SHEAR TRANSFER.
 3. INSTALLATION @ CONCRETE FND. TYP. SEE CONC. FND. PLAN.

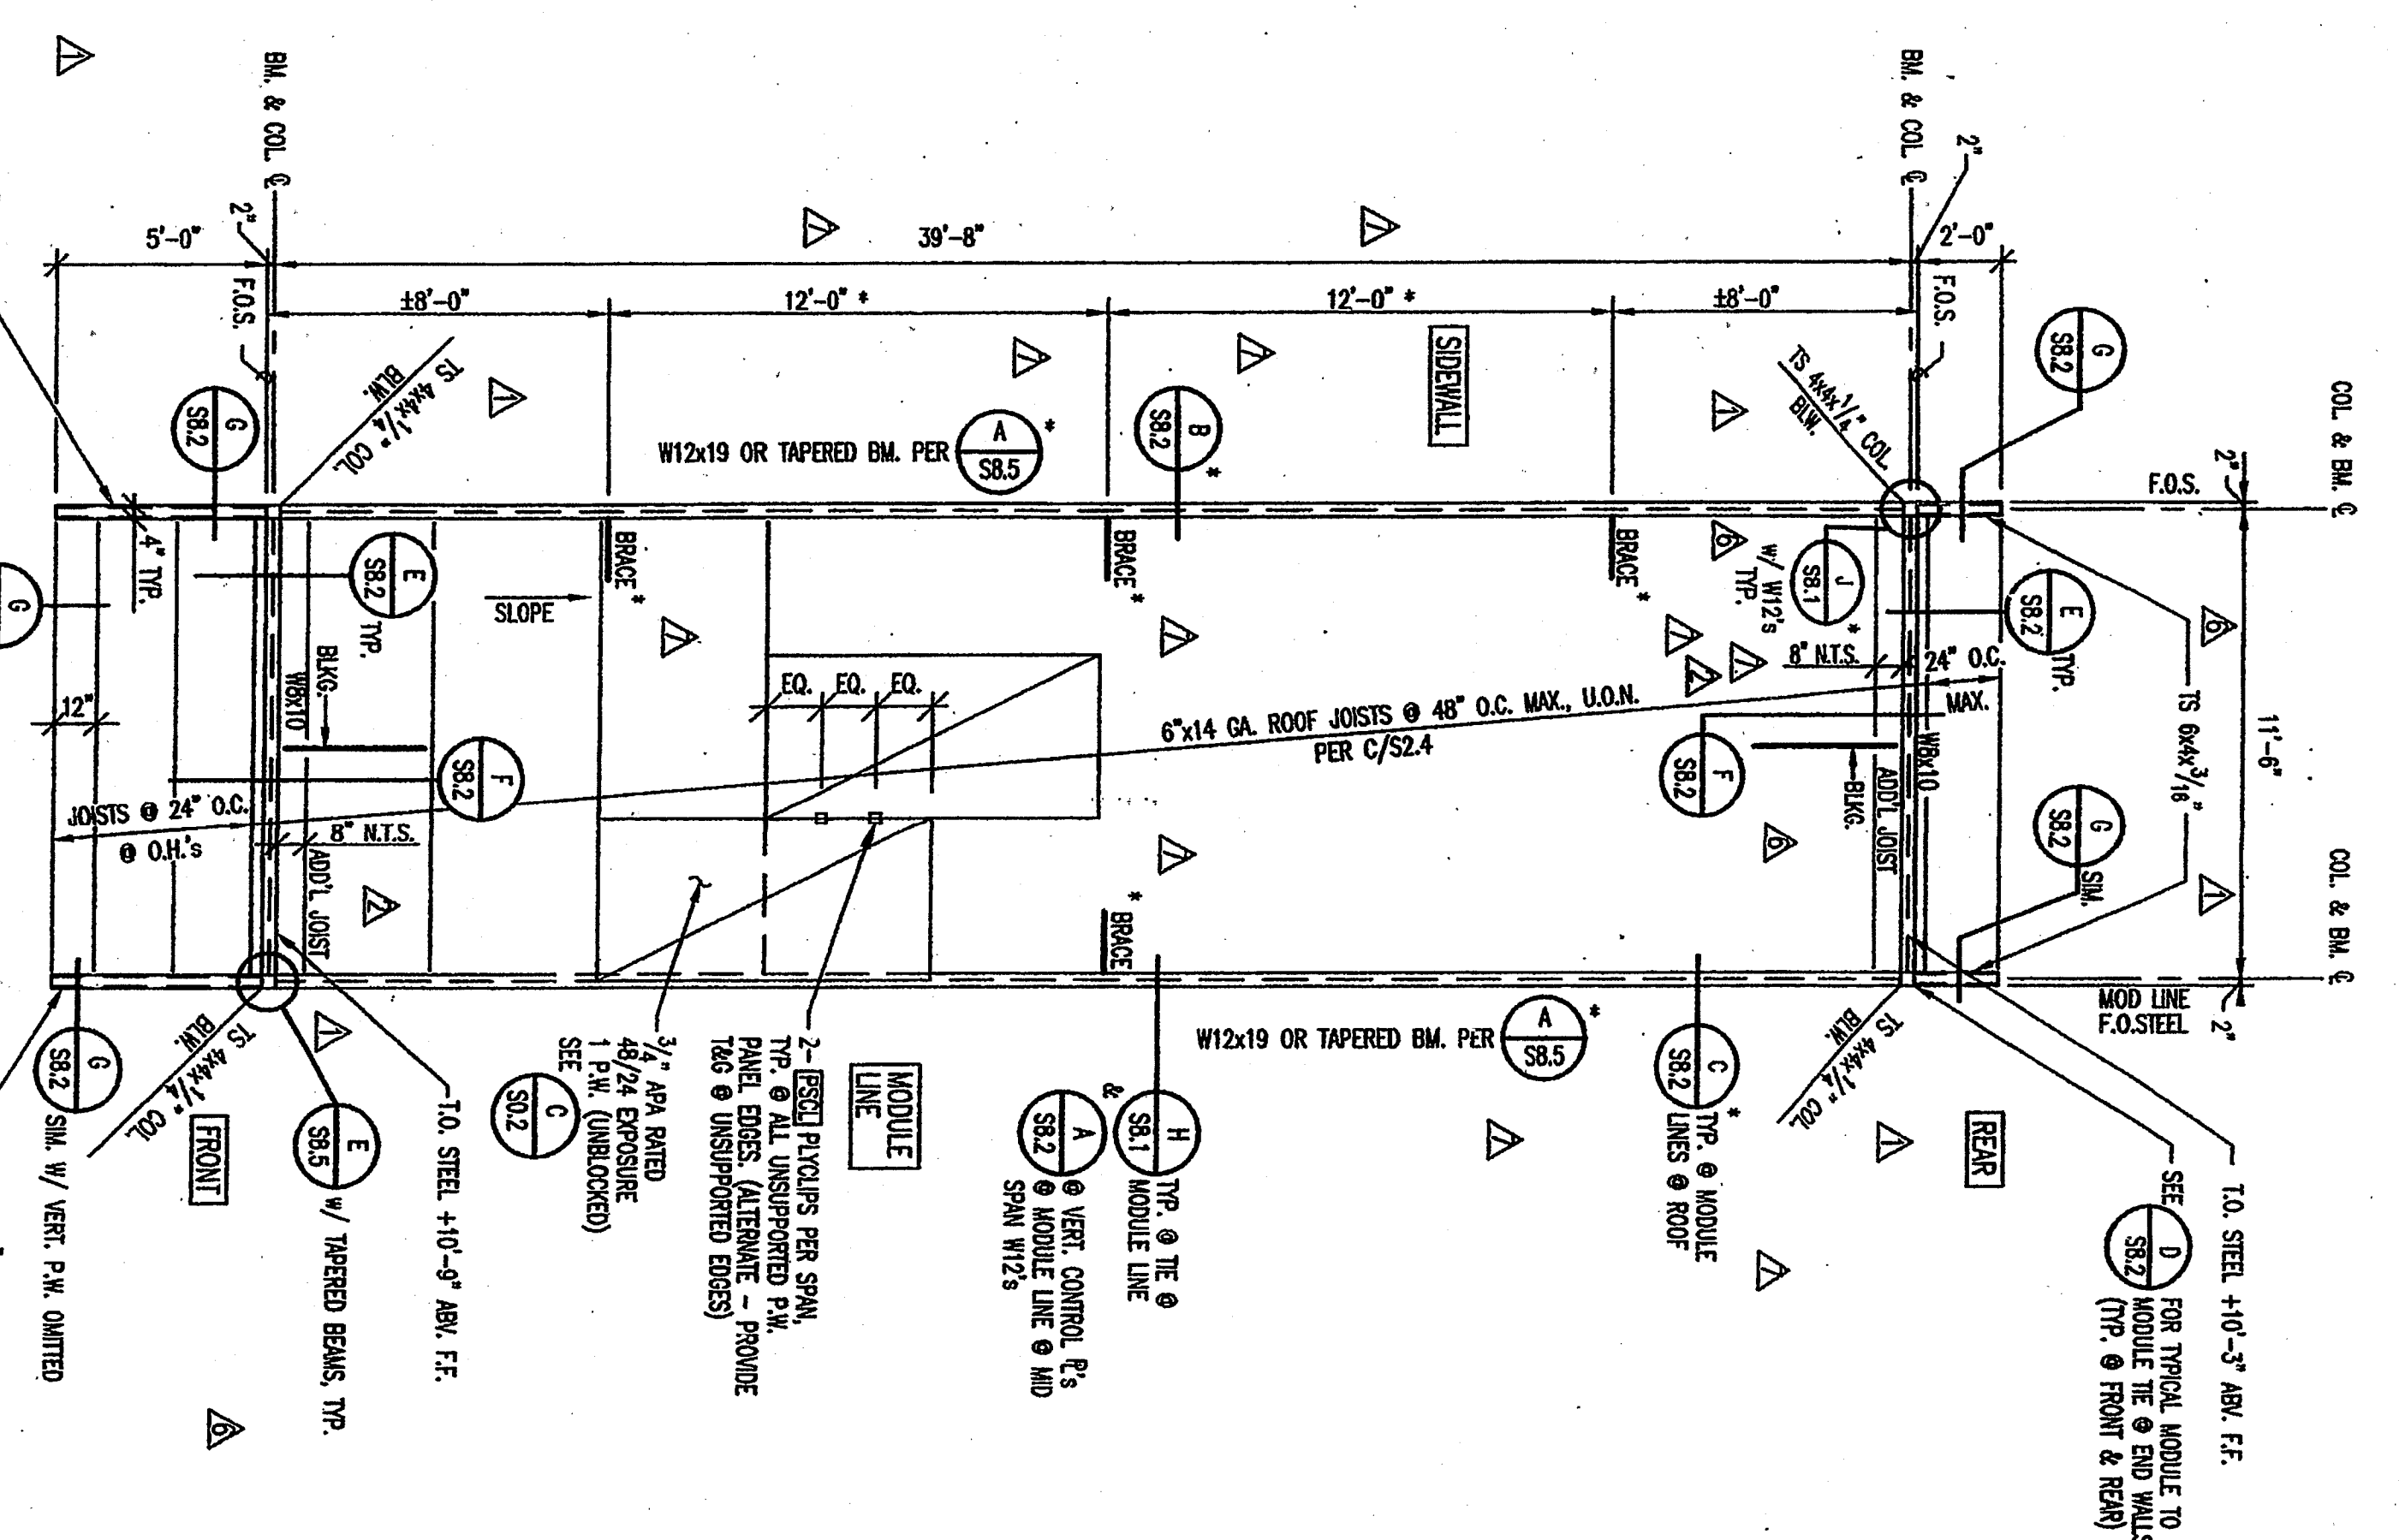

NOTE: SEE S0.3 & S8.3 TYP. FOR METAL STUD WALL ALTERNATE

REVISIONS

NO.	DATE	DESCRIPTION
02	10/08/98	REVISED
01	10/08/98	REVISED

DESIGN (1998) **PC-330**

DATE **NOV 25 1998**

OFFICE OF THE STATE ARCHITECT

OFFICE OF REGULATION SERVICES

DATE **NOV 25 1998**

REVISIONS

NO.	DATE	DESCRIPTION
02	10/08/98	REVISED
01	10/08/98	REVISED

ANDERSON & DOIG
STRUCTURAL ENGINEERS
10308 PLACER LANE, STE. 100, SACRAMENTO, CA 95827-9273
(916) 366-9622

PACESETTER INDUSTRIES, INC.
2507 HERITAGE DRIVE, BLDG. NO. 1230, ATWATER, CA. 95301 TEL: (209) 725-1600 FAX: (209) 381-7833
24x40 RELOCATABLE BUILDING
TYPICAL FLOOR & ROOF PLANS & DETAILS - SIDEWALL MODULES

REVISIONS

NO.	DATE	DESCRIPTION
02	10/08/98	REVISED
01	10/08/98	REVISED