

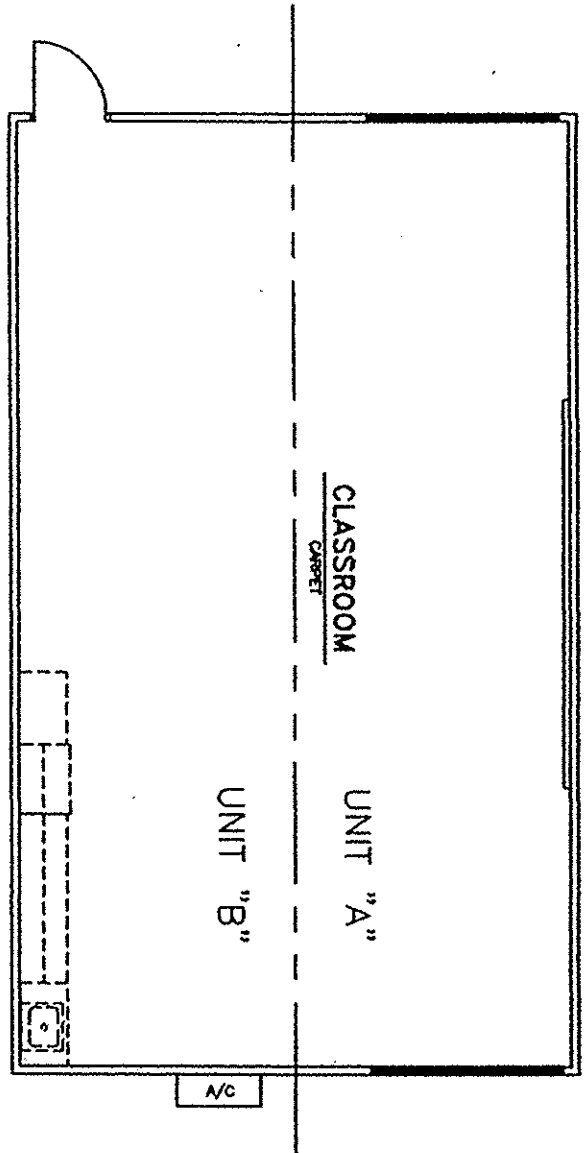
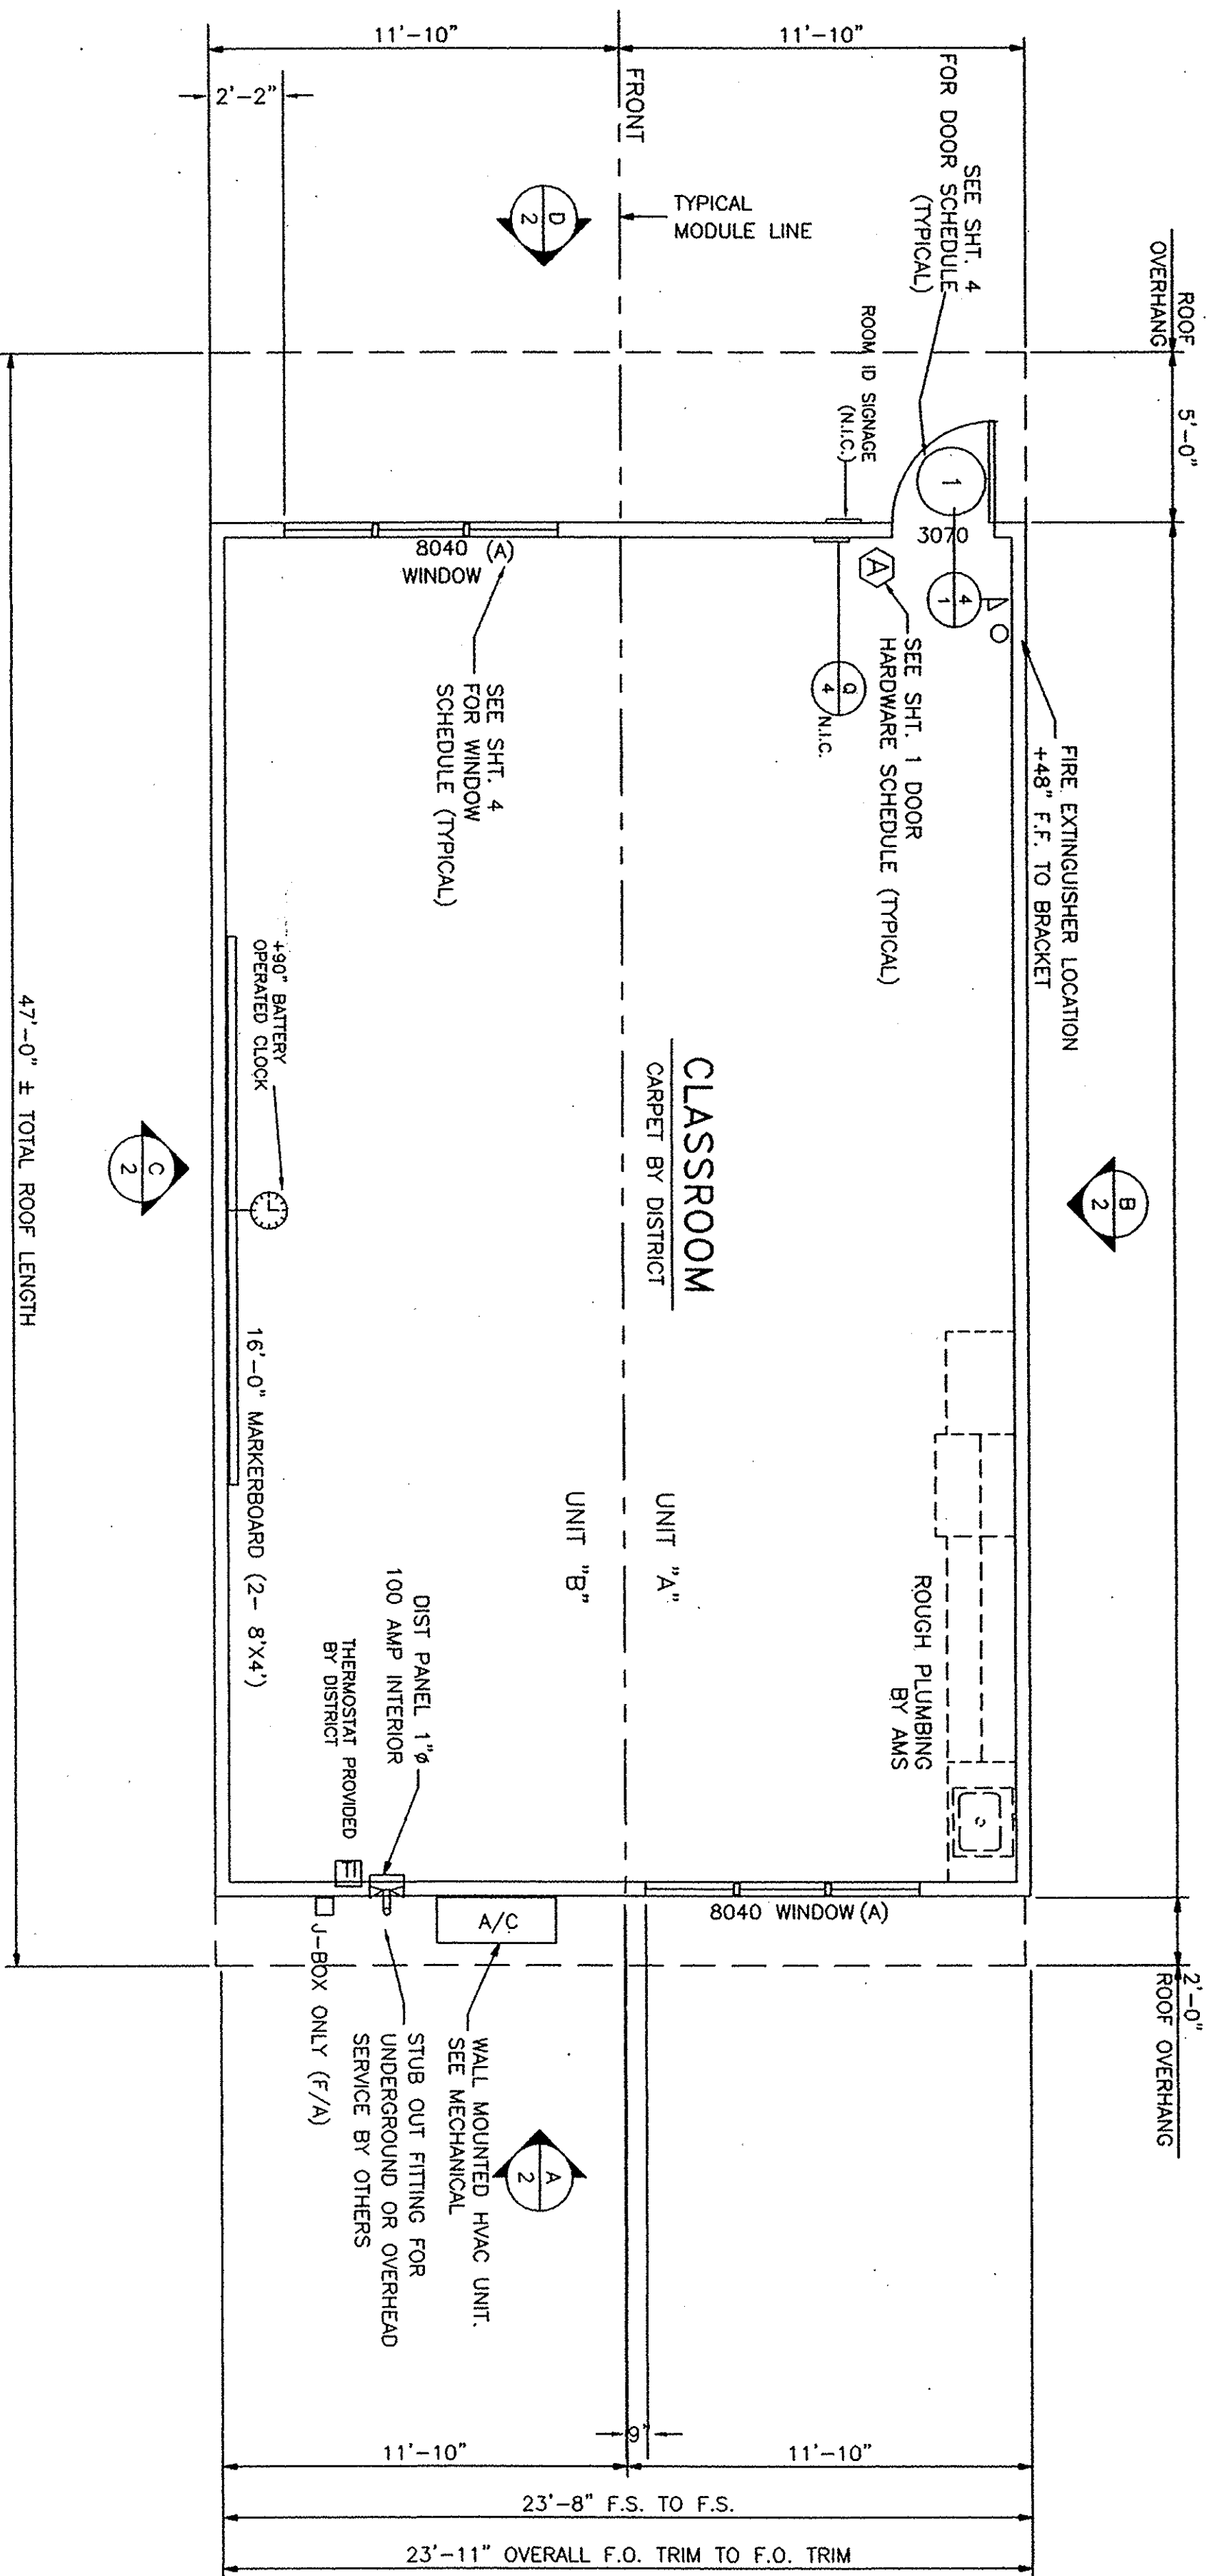
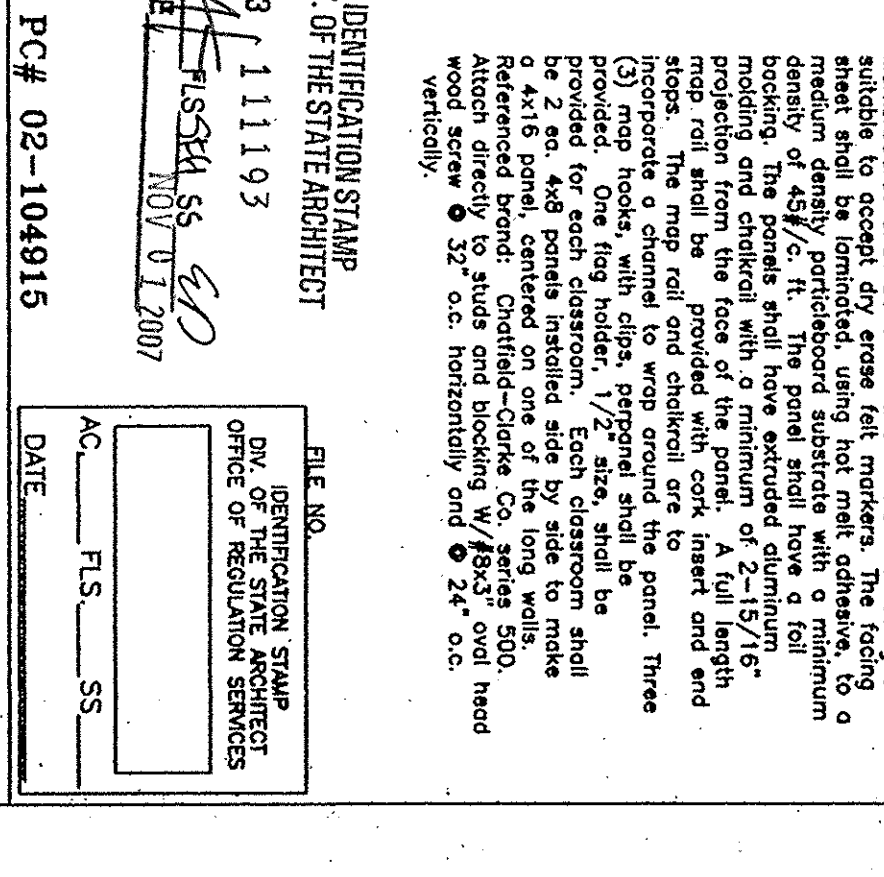
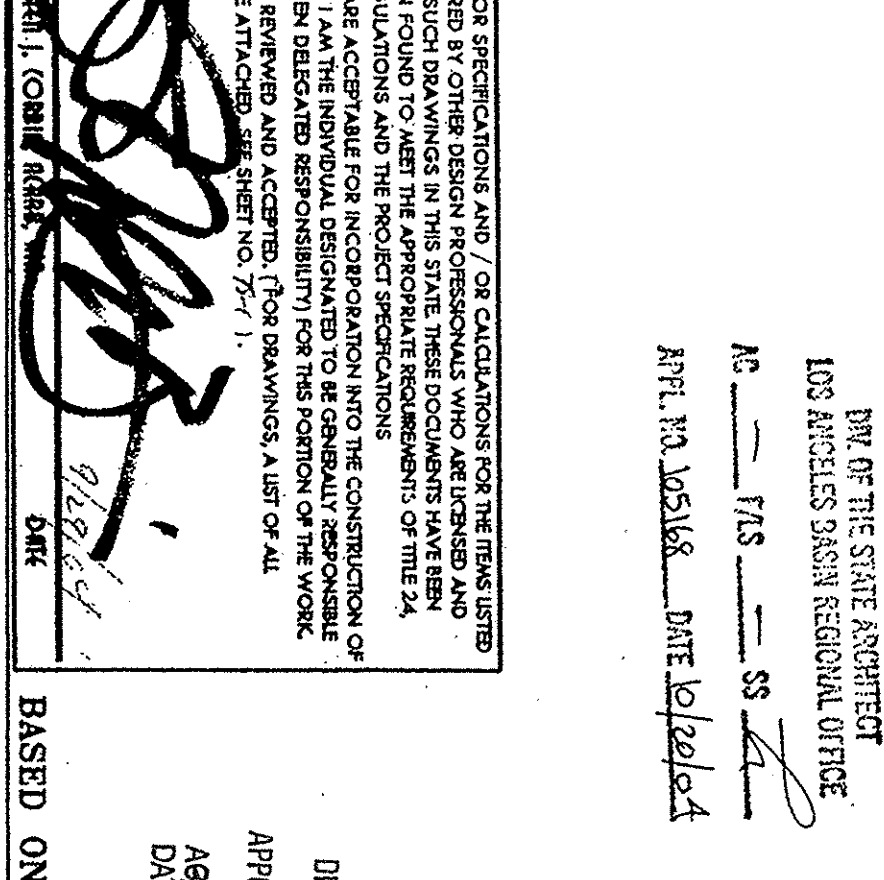
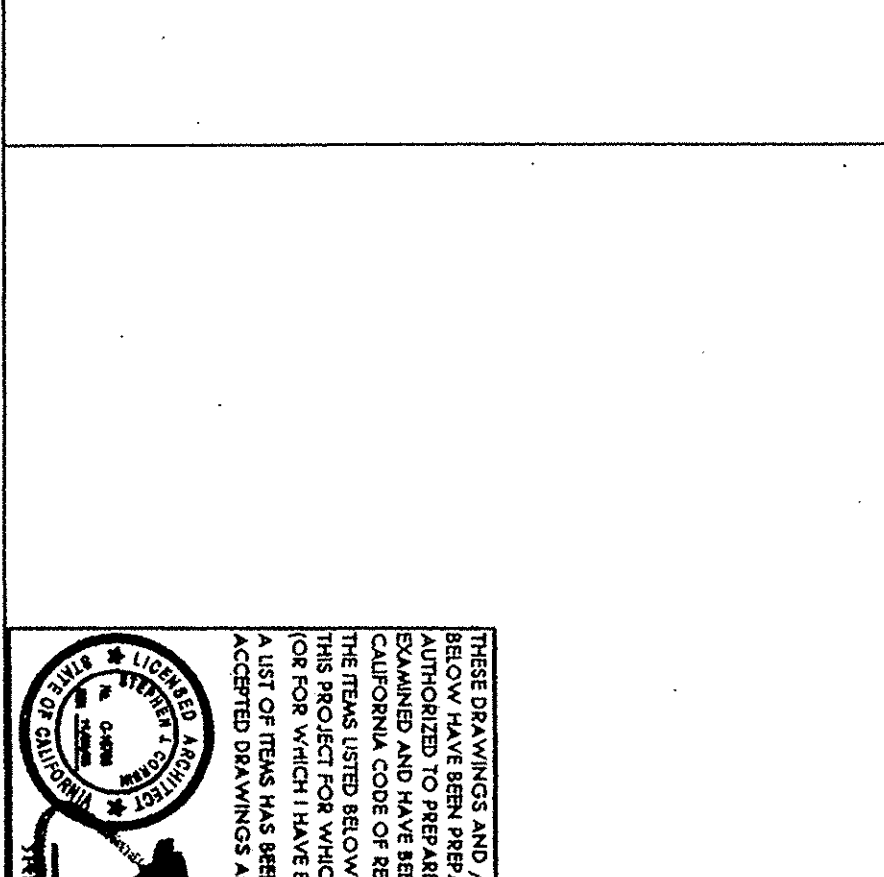
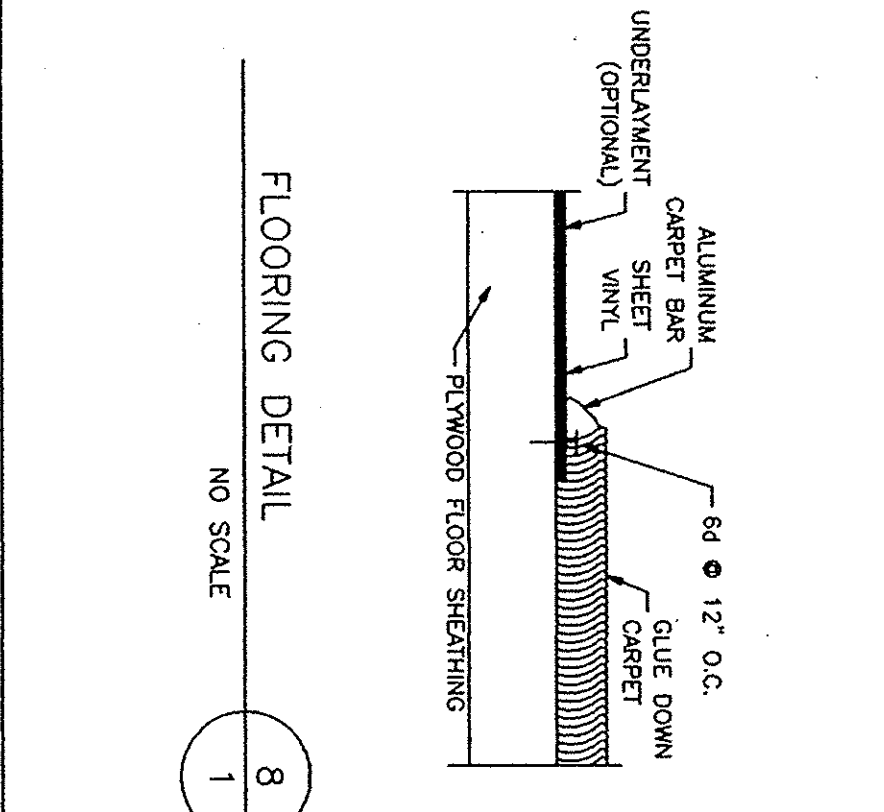
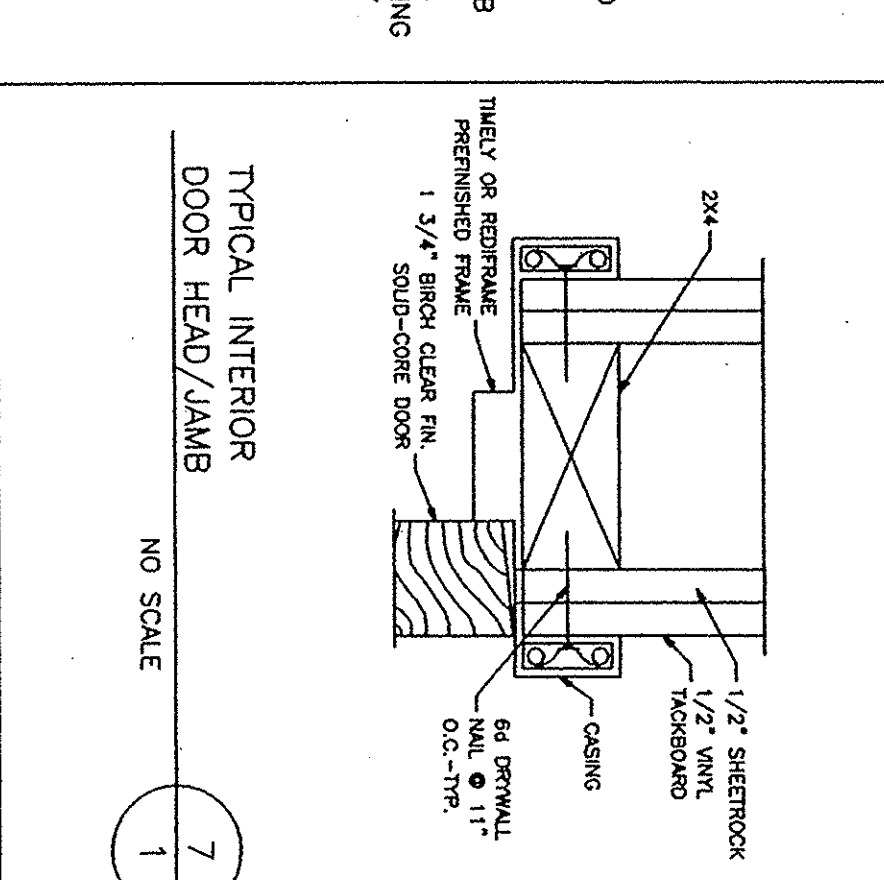
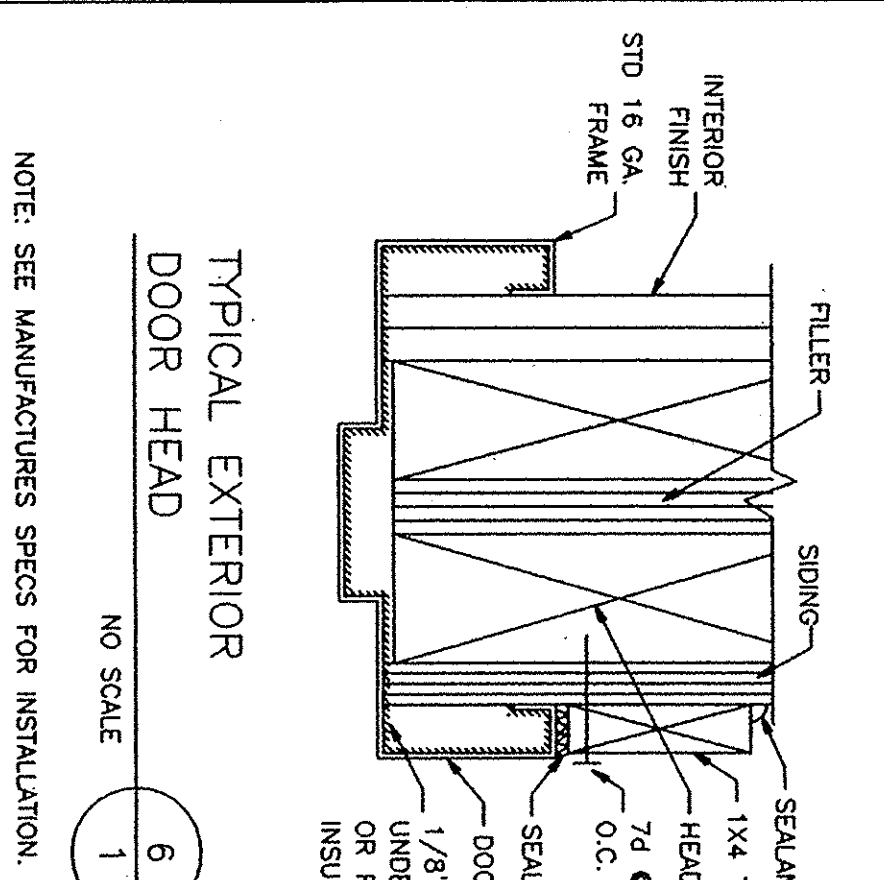
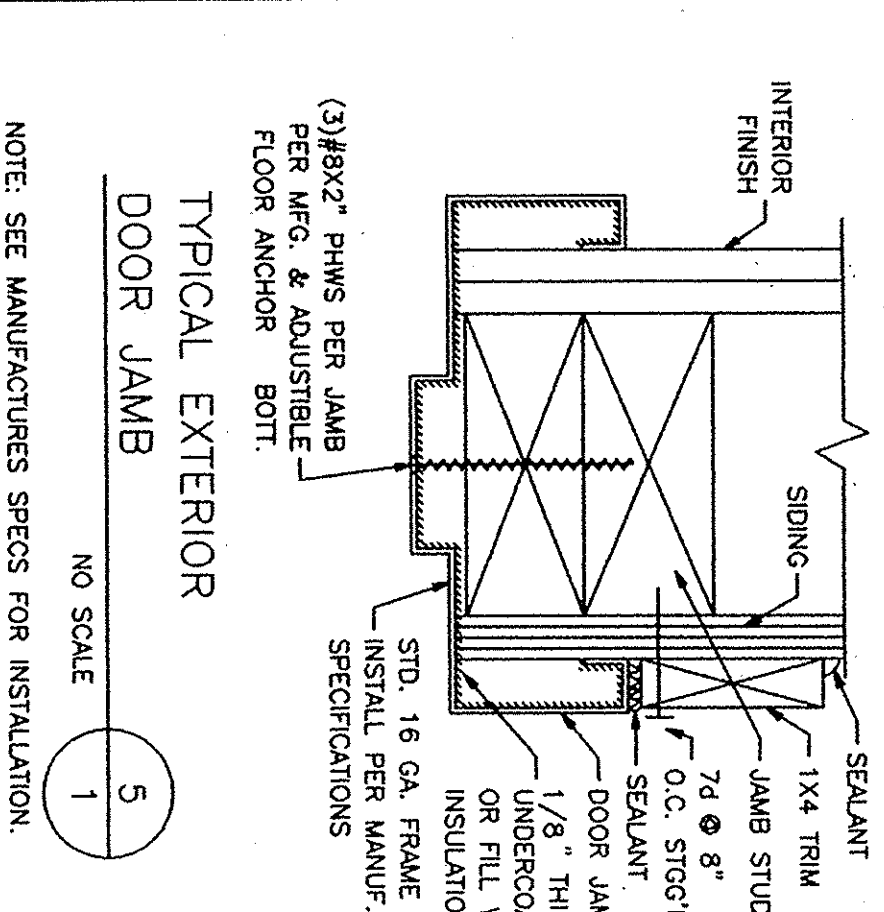
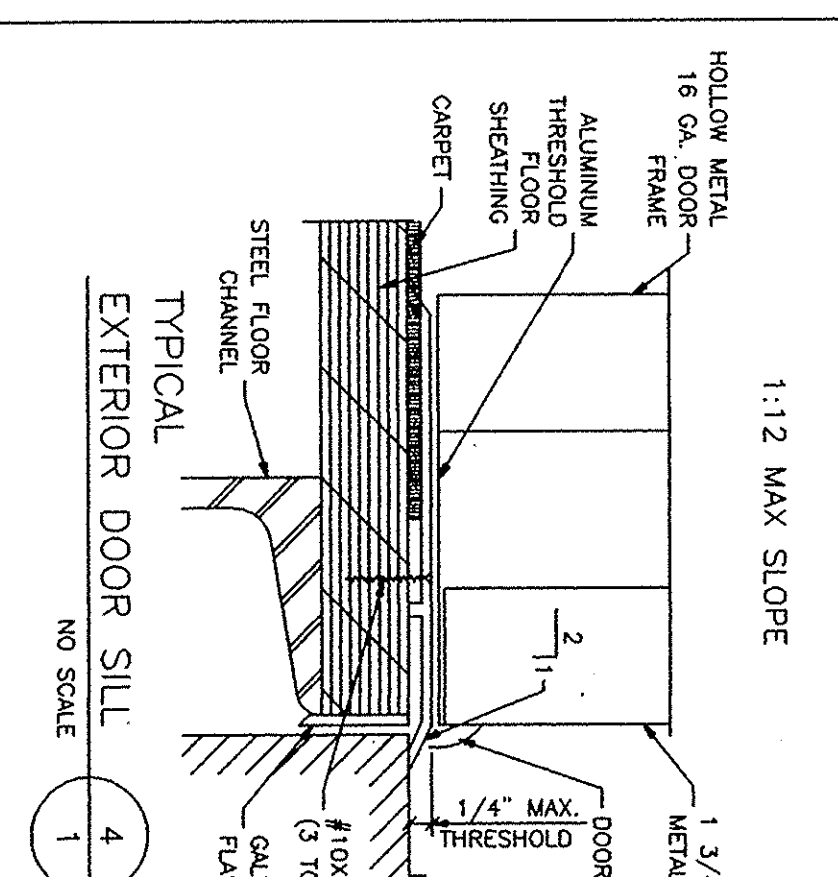
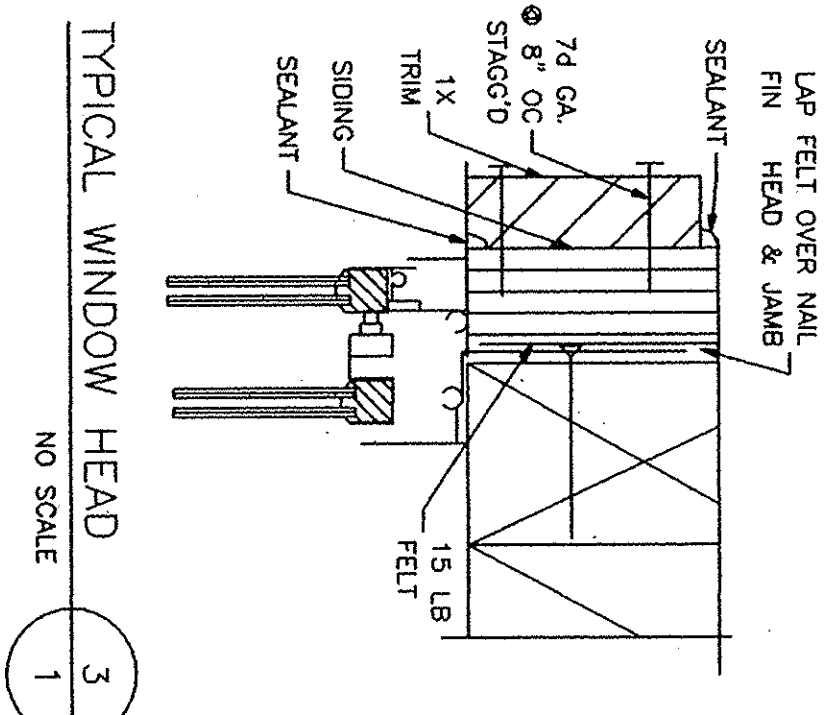


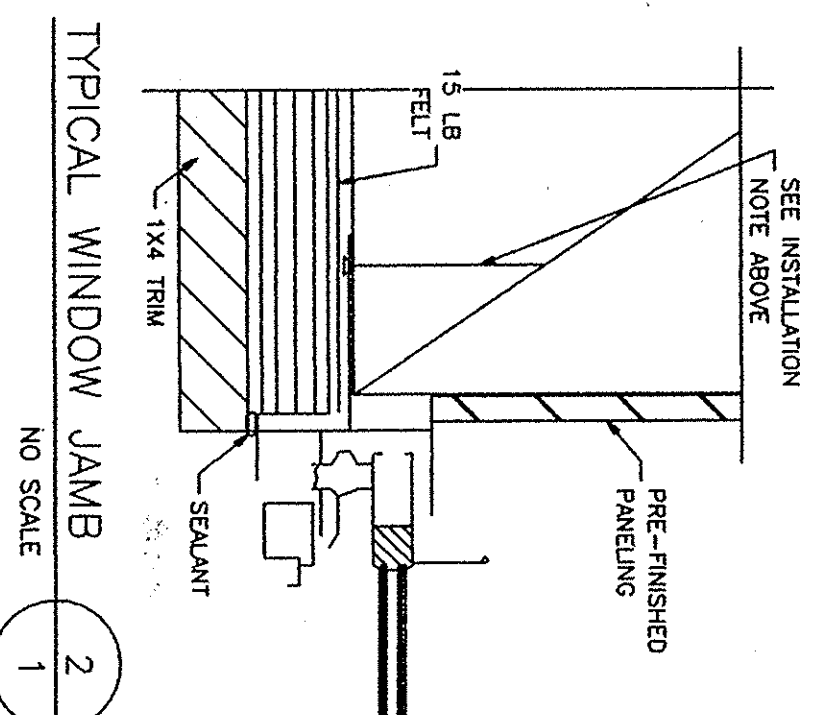

OPTIONAL FLOOR PLAN

SCALE: 1/8"=1'-0"

TYPICAL EXTERIOR WINDOW INSTALLATION NOTE:
TO BE USED FOR ALL EXTERIOR WINDOW INSTALLATIONS
USE: 1 1/2" x 2 1/2" @ 16" O.C. VERTICALS
USE: 1 1/2" x 2 1/2" @ 24" O.C. HORIZONTALS

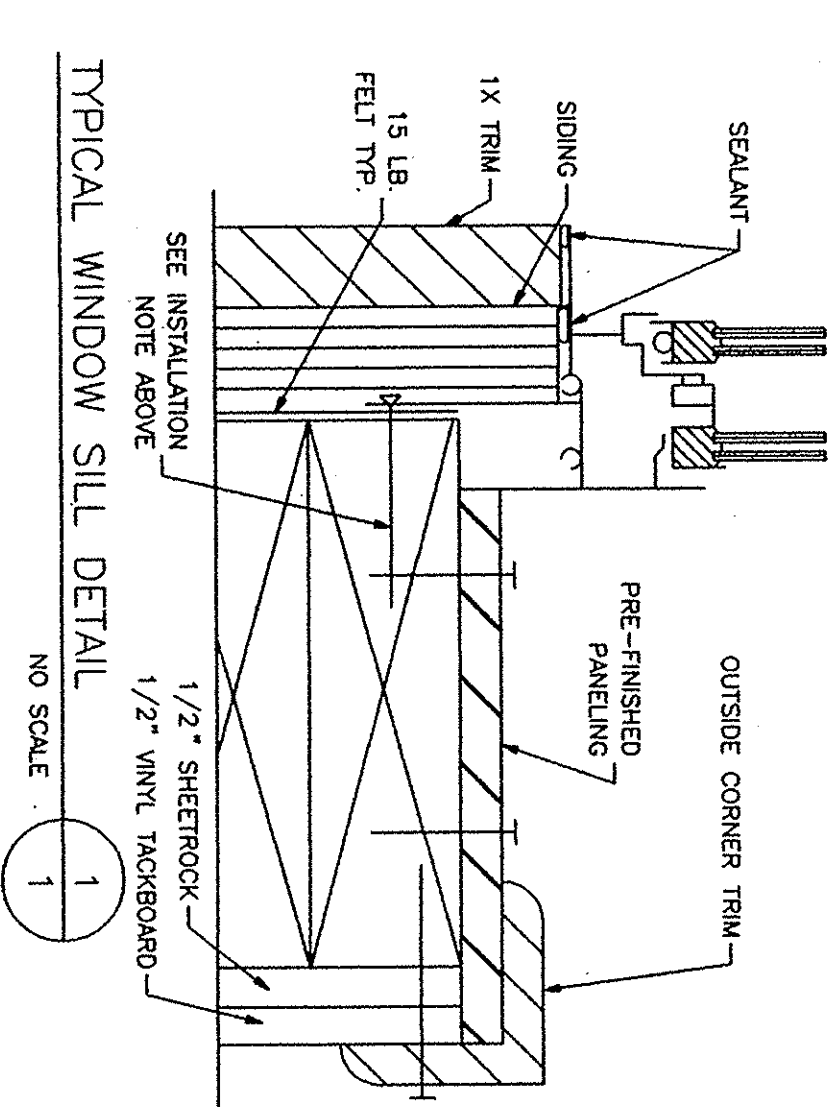

24 X 40
RELOCATABLE
CLASSROOMS

785 Serrano Ave. Modesto, CA 95358
408.877.0000
americanmodular.com

DATE: 09-28-04
DRAWN BY: JLM
CHECKED BY: JLM
SERIAL NO. 1

CUSTOMER:
BAKERSFIELD CITY SCHOOL DISTRICT
CAROLINE HARRIS SCHOOL

FLOOR PLAN & NOTES

NO.	DATE	DESCRIPTION
1		

REVISIONS

PROJECT NO. 1