


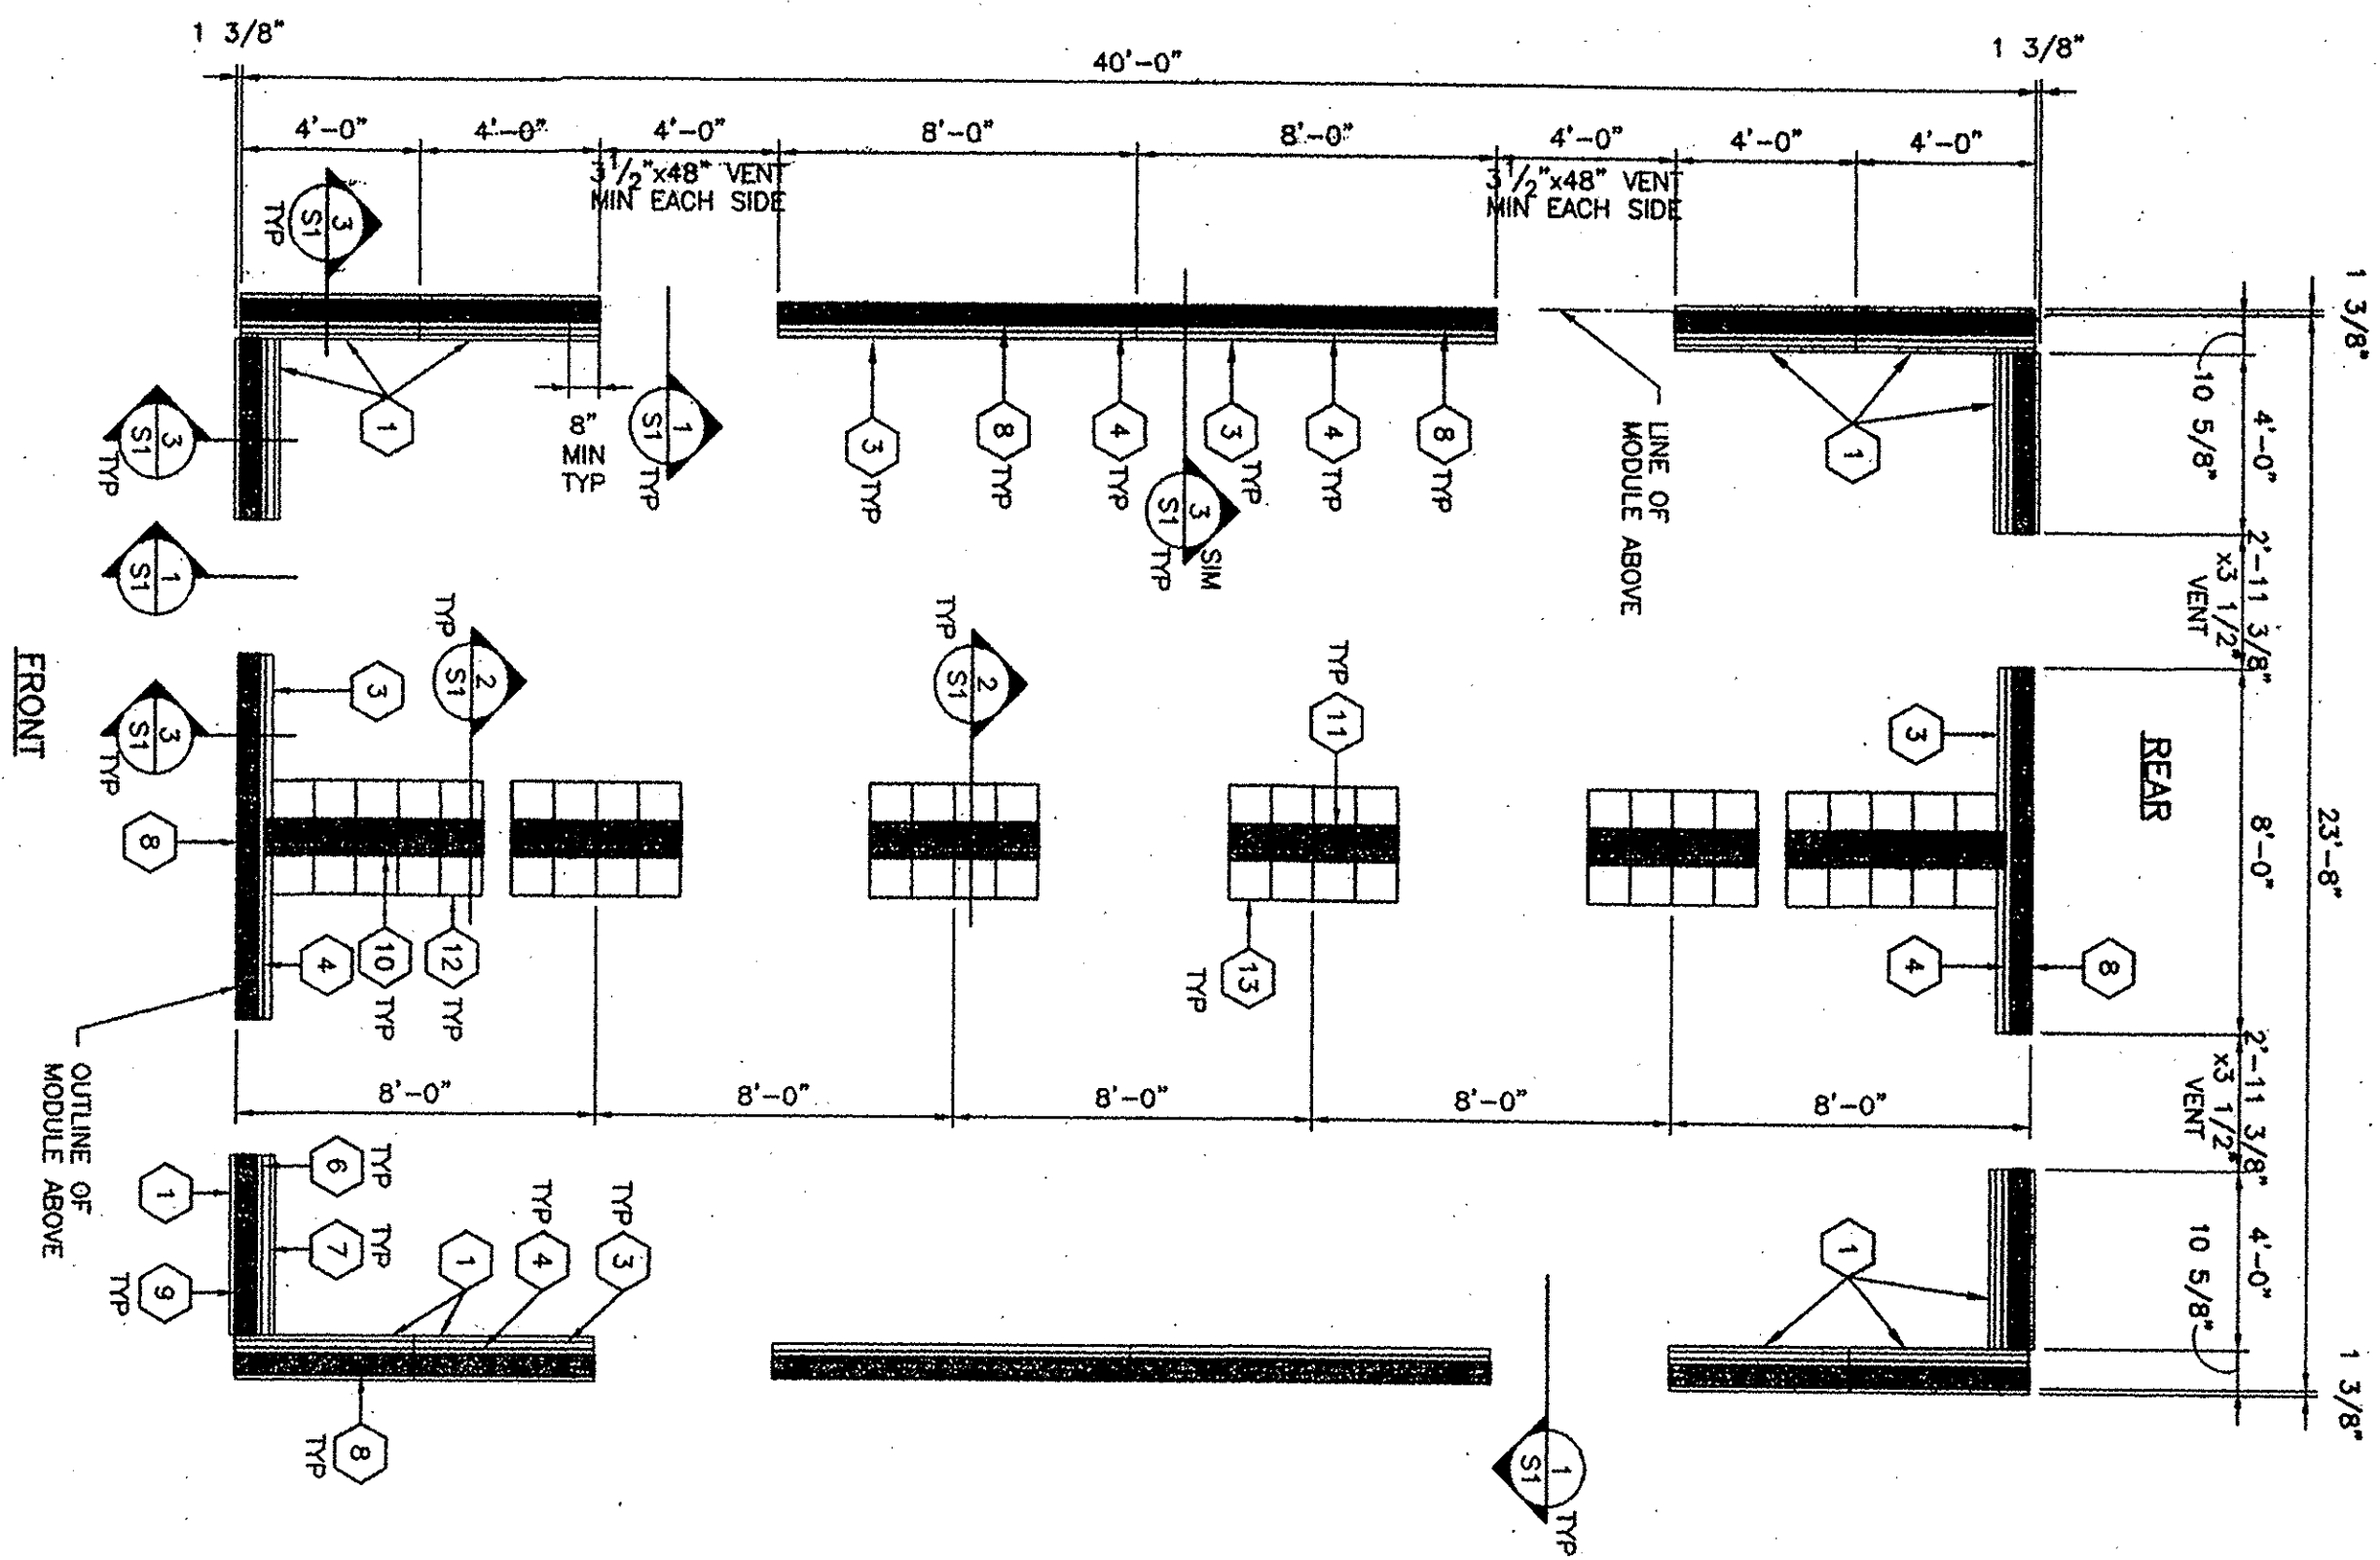


FOUNDATION PLAN

51 $1/4'' = 1'-0''$

LEGEND

- | | | | |
|---|--|----|---|
| 1 | 1/2"x1/2" WIDE x 48" LONG, UNO ON PLAN, PT E
W/ PLAN, UNO ON PLAN, PT E
IN SHORT DIRECTION | 8 | MULTIPLE 2"x6"x8"-LONG, UNO ON PLAN, PT E
ON PLAN, AS REQ'D FOR HEIGHT |
| 2 | NOT USED | 9 | MULTIPLE 2"x6"x8"-LONG, UNO ON PLAN, AS REQ'D FOR HEIGHT |
| 3 | 2"x10x8"-LONG, UNO ON PLAN, PT E
ALT. 2"x10 REMOVED | 10 | 2"x10 E W/
SHW, SEE 2/51 |
| 4 | 2"x6x8"-0" LONG, UNO ON PLAN, E | 11 | 2"x10 BULK, SEE 2/51 |
| 5 | NOT USED | 12 | (1) 2"x12x2"-0" PT E OR
(2) 2"x12x2"-0" PT E OR
(3) 2"x12x2"-0" PT E SEE 2/51 |
| 6 | 2"x6x4"-0" LONG, UNO ON PLAN, E | 13 | (1) 2"x12x2"-0" PT E OR
(2) 2"x10x2"-0" PT E OR
(3) 2"x6x2"-0" PT E SEE 2/51 |
| 7 | 2"x10x4"-0" LONG, UNO ON PLAN, E
PT E, WHERE PLANOID DOES NOT OCCUR | | • 1" GALV. PIPE |

**24 x 40
RELOCATABLE
CLASSROOM**

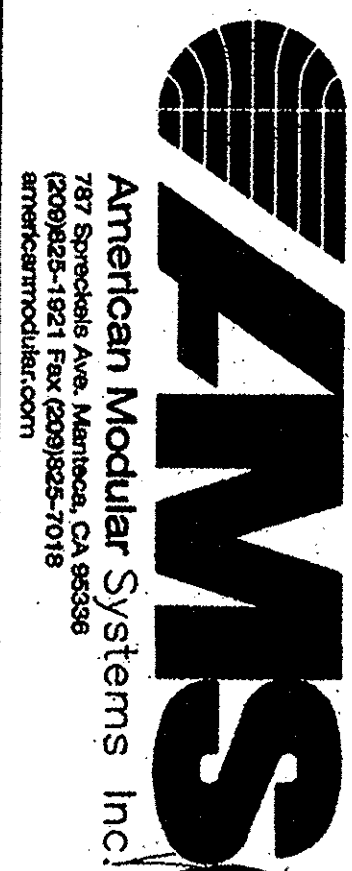

American Modular Systems Inc.
787 Spockole Ave., Mariboa, CA 95396
(209)825-1921 Fax (209)825-7018
americamodular.com

CUSTOMER

WOOD FOUNDATION PLAN & DETAILS
50 PSF FLOOR LIVE LOAD

SCALE: AS NOTED
DRAWN BY: REM
DESIGNED BY: MOB
CHECKED BY: KAL
SERIAL NO.

[illegible]

02156-0
SHEET No.
C1

ALL INFORMATION CONTAINED HEREIN IS UNCLASSIFIED
DATE 7/2/91 BY [signature]

7/2/91

DATE

6
S1

FILLER ACCESS HOLE
DETAIL

NO SCALE

DIV. OF THE STATE ARCHITECT
APPROVED
DIV. OF THE STATE ARCHITECT
LOS ANGELES BASIN REGIONAL OFFICE

FOUNDATION DETAIL

[illegible]

DETAIL

2
S1

1 1/2" = 1'-0"

[illegible]

4
S1

FOUNDATION DETAIL

1' 1/2" = 1'-0"

[illegible]

FOUNDATION DETAIL

NON-STRUCTURAL NAILING
 .1312 1/4" @ 6" OC
 5/8" 303 MILD STEERING
 W/O GROOVES
 .1312 1/4" @ 6" OC
 5/8" 303 BECOND
 VENT COVER
 CUTTING OF
 VENT SPACE-SEE PLAN
 FOR SIZE.
 VENT SPACE-SEE PLAN
 FOR SIZE.
 SEE
 ITEMS NOT NOTED
 FOR
 SIZE.
 C/2 X 8 CHASSIS BEAM
 1" 2" 801

[illegible][illegible]