
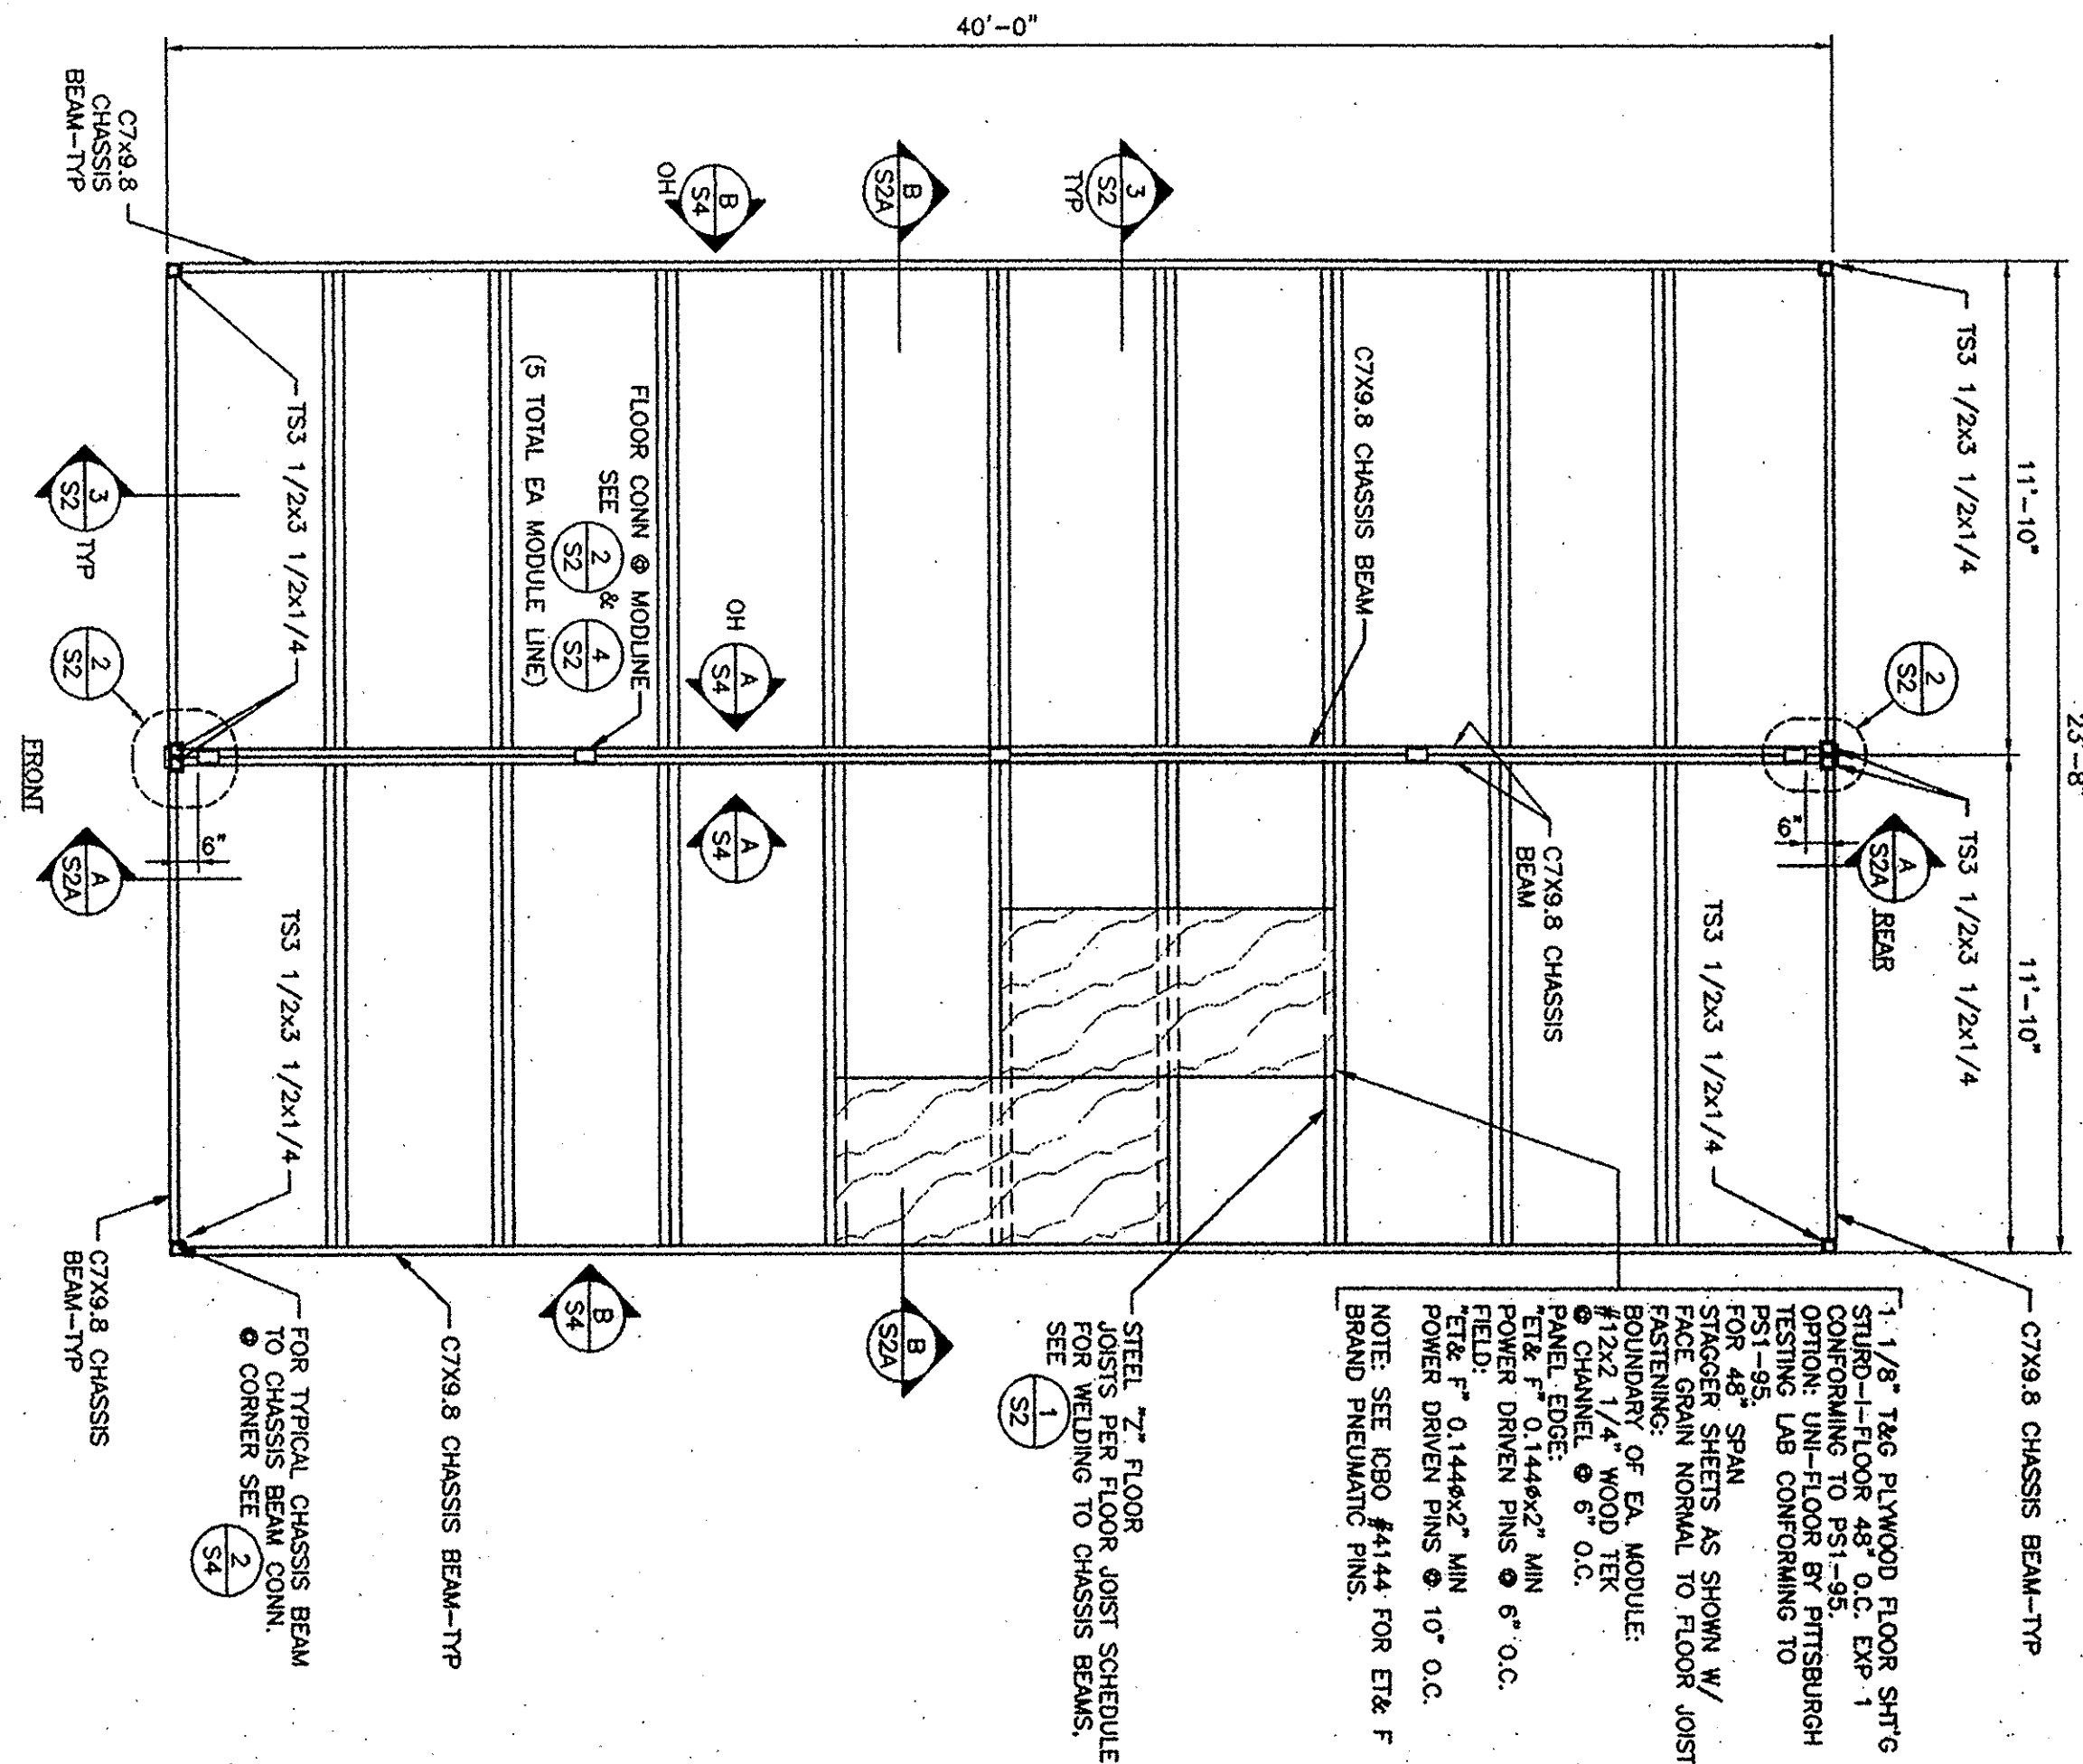
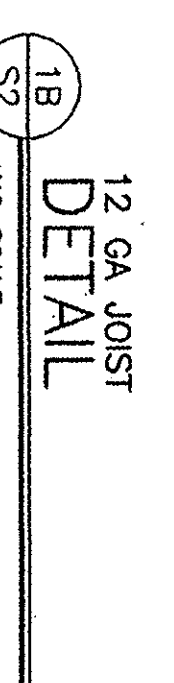
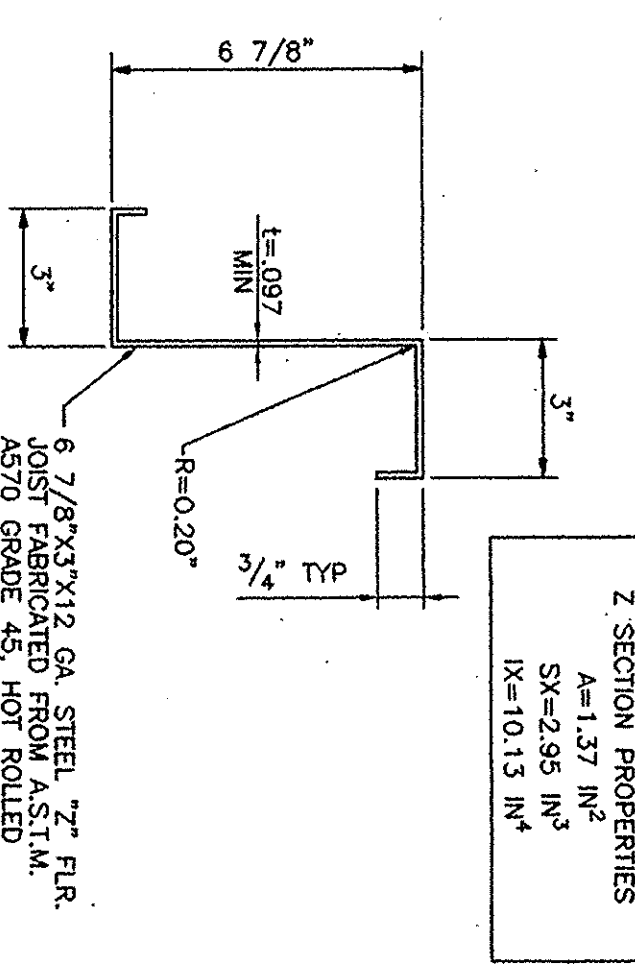
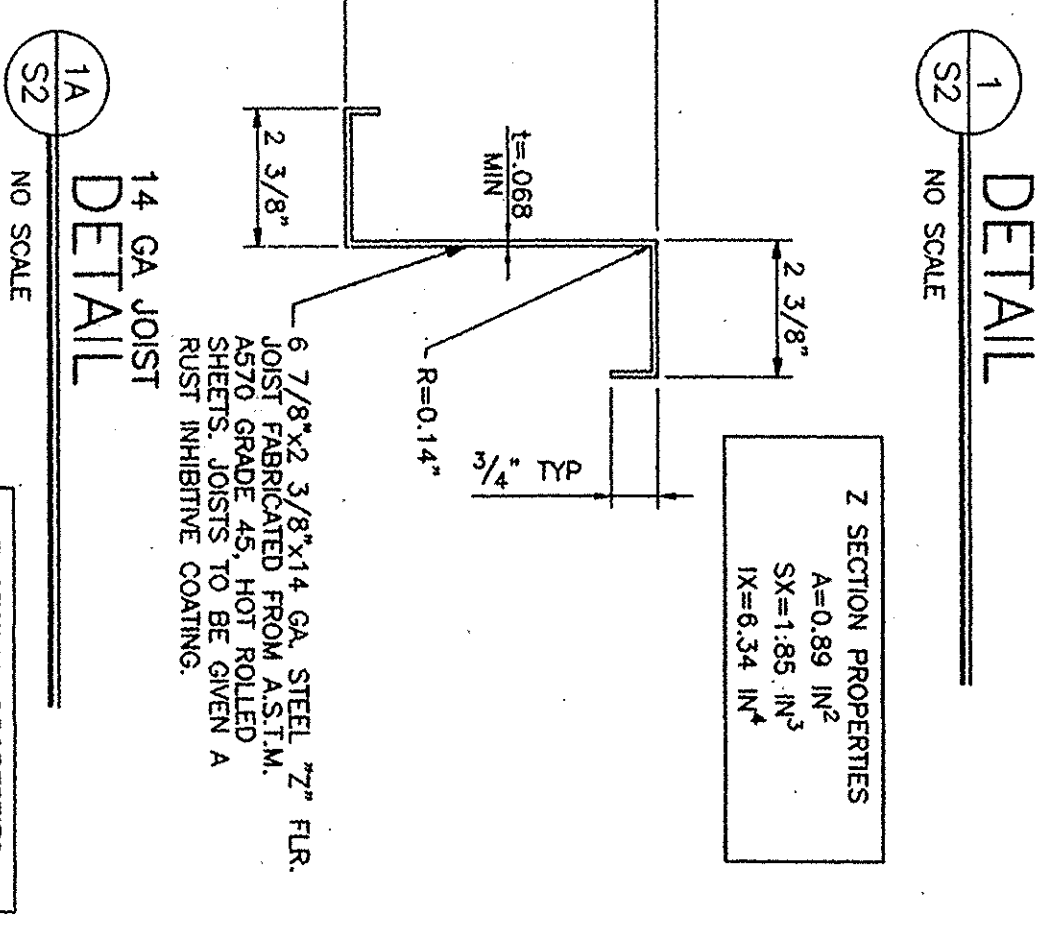
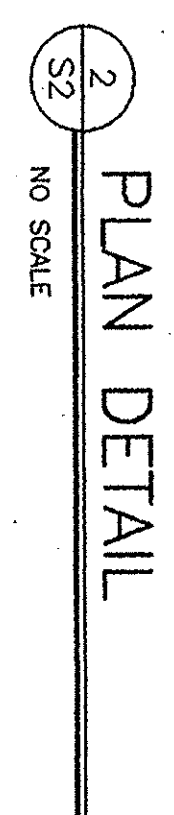
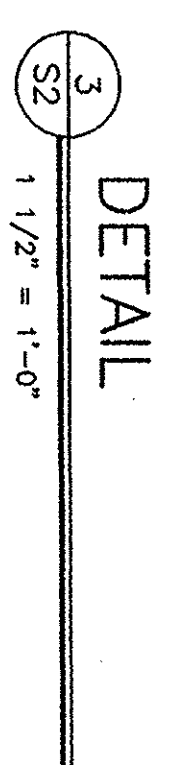
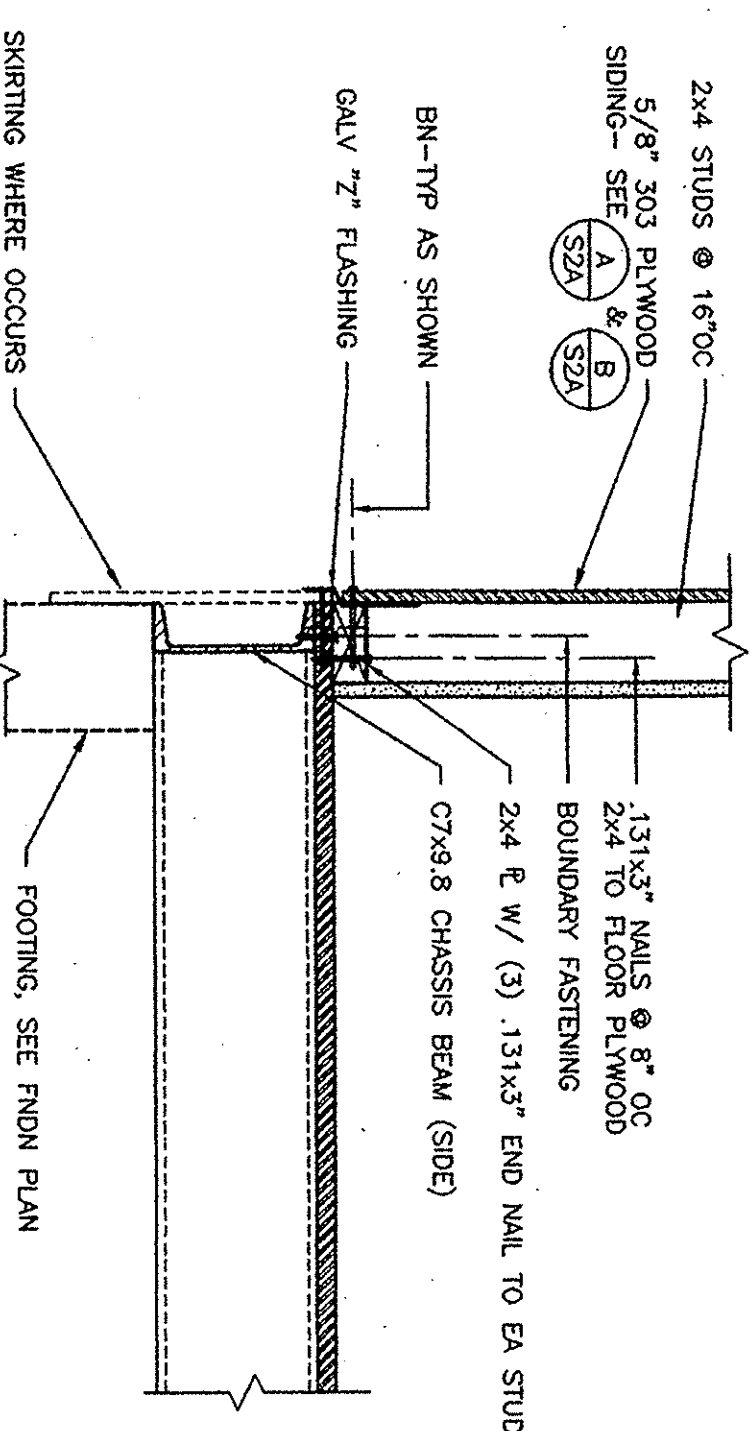
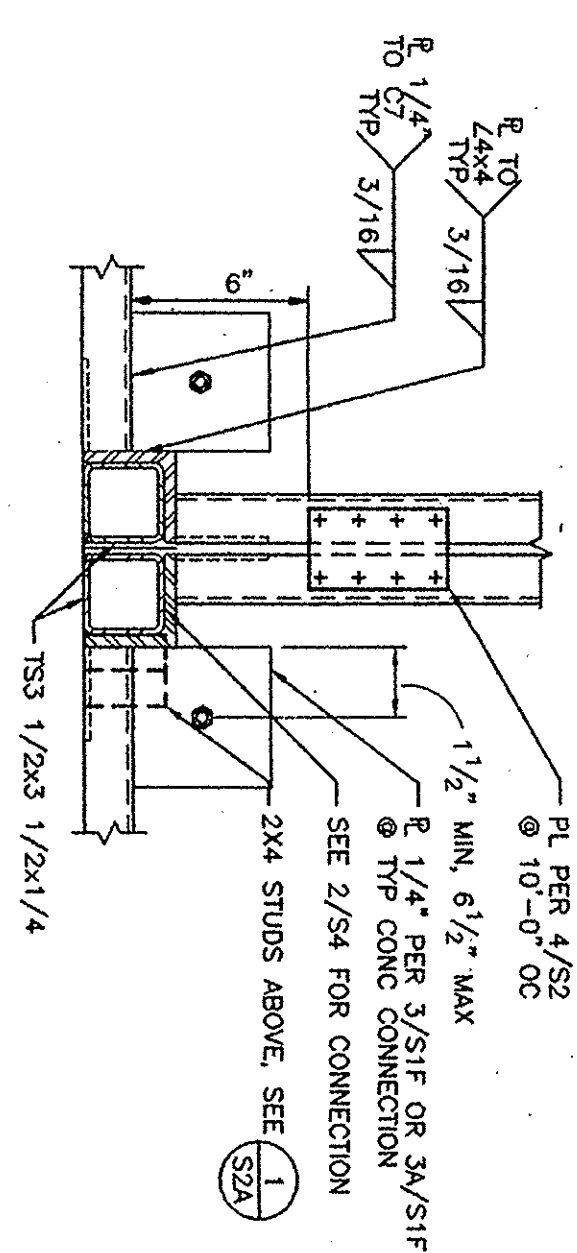


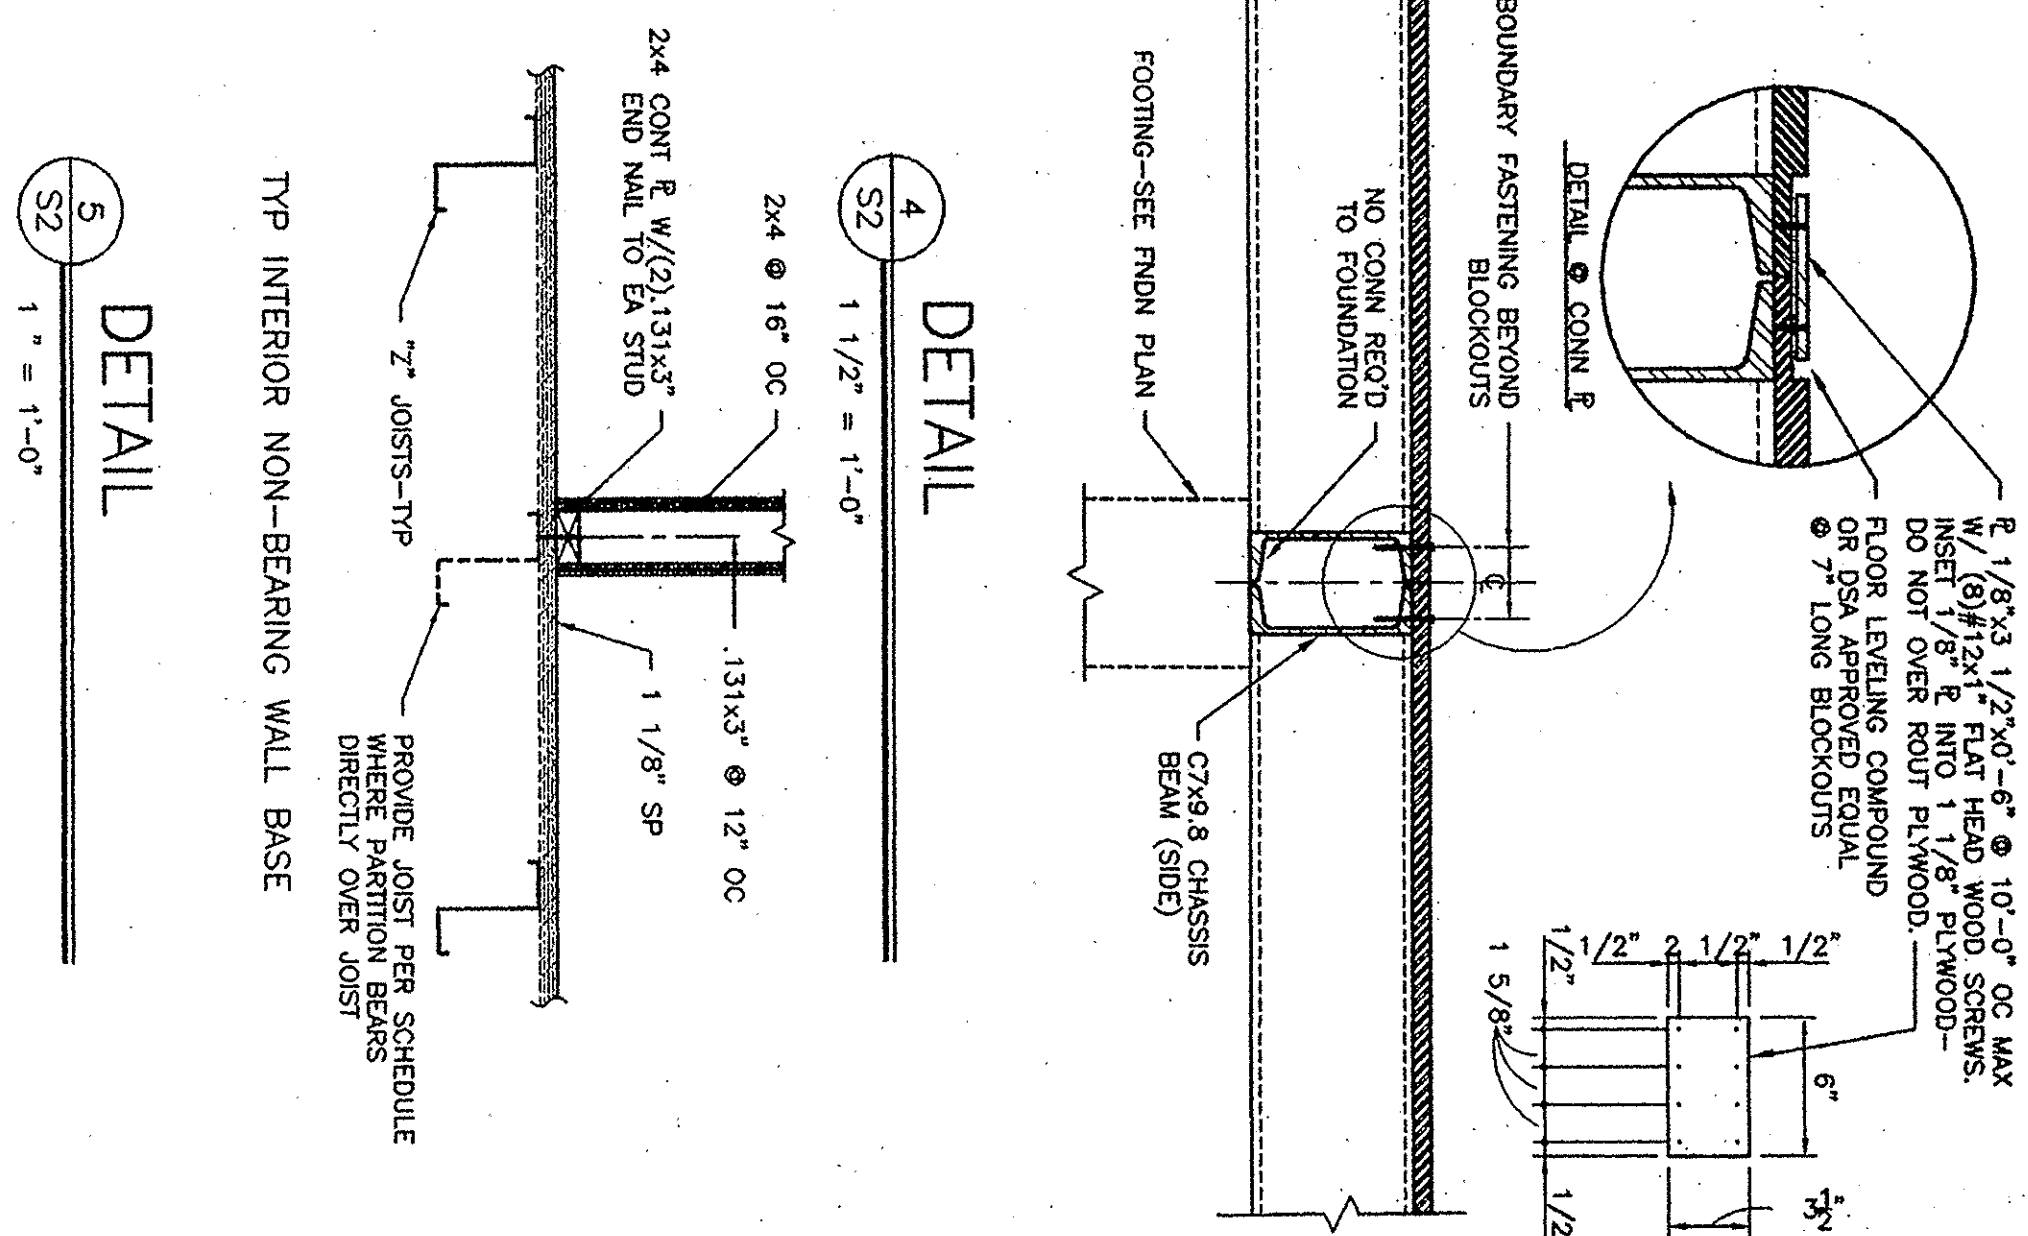

FLOOR JOIST SCHEDULE			
LIVE LOAD	SPACING		
	14 GA JOIST	12 GA JOIST	
50 PSF	48" OC	48" OC	
80-20 PSF	24" OC	24" OC	
100 PSF	24" OC	24" OC	
125 PSF		24" OC	

NOTES:
 1. FOR JOISTS SEE 14/S2 AND 18/S2.
 2. SPACING IS TO CENTER LINE OF TOP FLANGE.
 3. PROVIDE 12 GA JOIST WHERE PARTITION BEAMS DIRECTLY OVER JOIST.

[illegible]

IDENTIFICATION STAMP
DIV. OF THE STATE ARCHITECT
APPROVED
DIV. OF THE STATE ARCHITECT
LOS ANGELES BASIN REGIONAL OFFICE
APPROX 111193
AC FLS SS *ED*
DATE NOV 01 1993 FLS SS *h*
APPL NO 105108 DATE 10/01/04

APPROVED
APPROX 111193
AC FLS SS *ED*
DATE NOV 01 1993 FLS SS *h*
APPL NO 105108 DATE 10/01/04

IDENTIFICATION STAMP
DIV. OF THE STATE ARCHITECT
OFFICE OF REGULATION & ZONING
APPLICATION NO.
CITY/STATE
DATE FLS SS *h*

CUSTOMER:	
FLOOR FRAMING PLAN AND DETAILS	

DATE:	5/30/03
SCALE:	AS NOTED
DRAWN BY:	REM
DESIGNED BY:	MOB
CHECKED BY:	KAL
SERIAL NO.	

REVISIONS					
NO	DATE	DESCRIPTION	NO	DATE	DESCRIPTION
▽			▽		
▽			▽		
▽			▽		
▽			▽		

PROJECT No. 02156-01
SHEET No. S2

24 x 40
RELOCATABLE
CLASSROOM

LMS
American Modular Systems Inc.
757 Serrano Ave. Menlo Park, CA 94025
(650)825-1821 Fax (650)825-1018
americanmodular.com

CUSTOMER:	
FLOOR FRAMING PLAN AND DETAILS	