
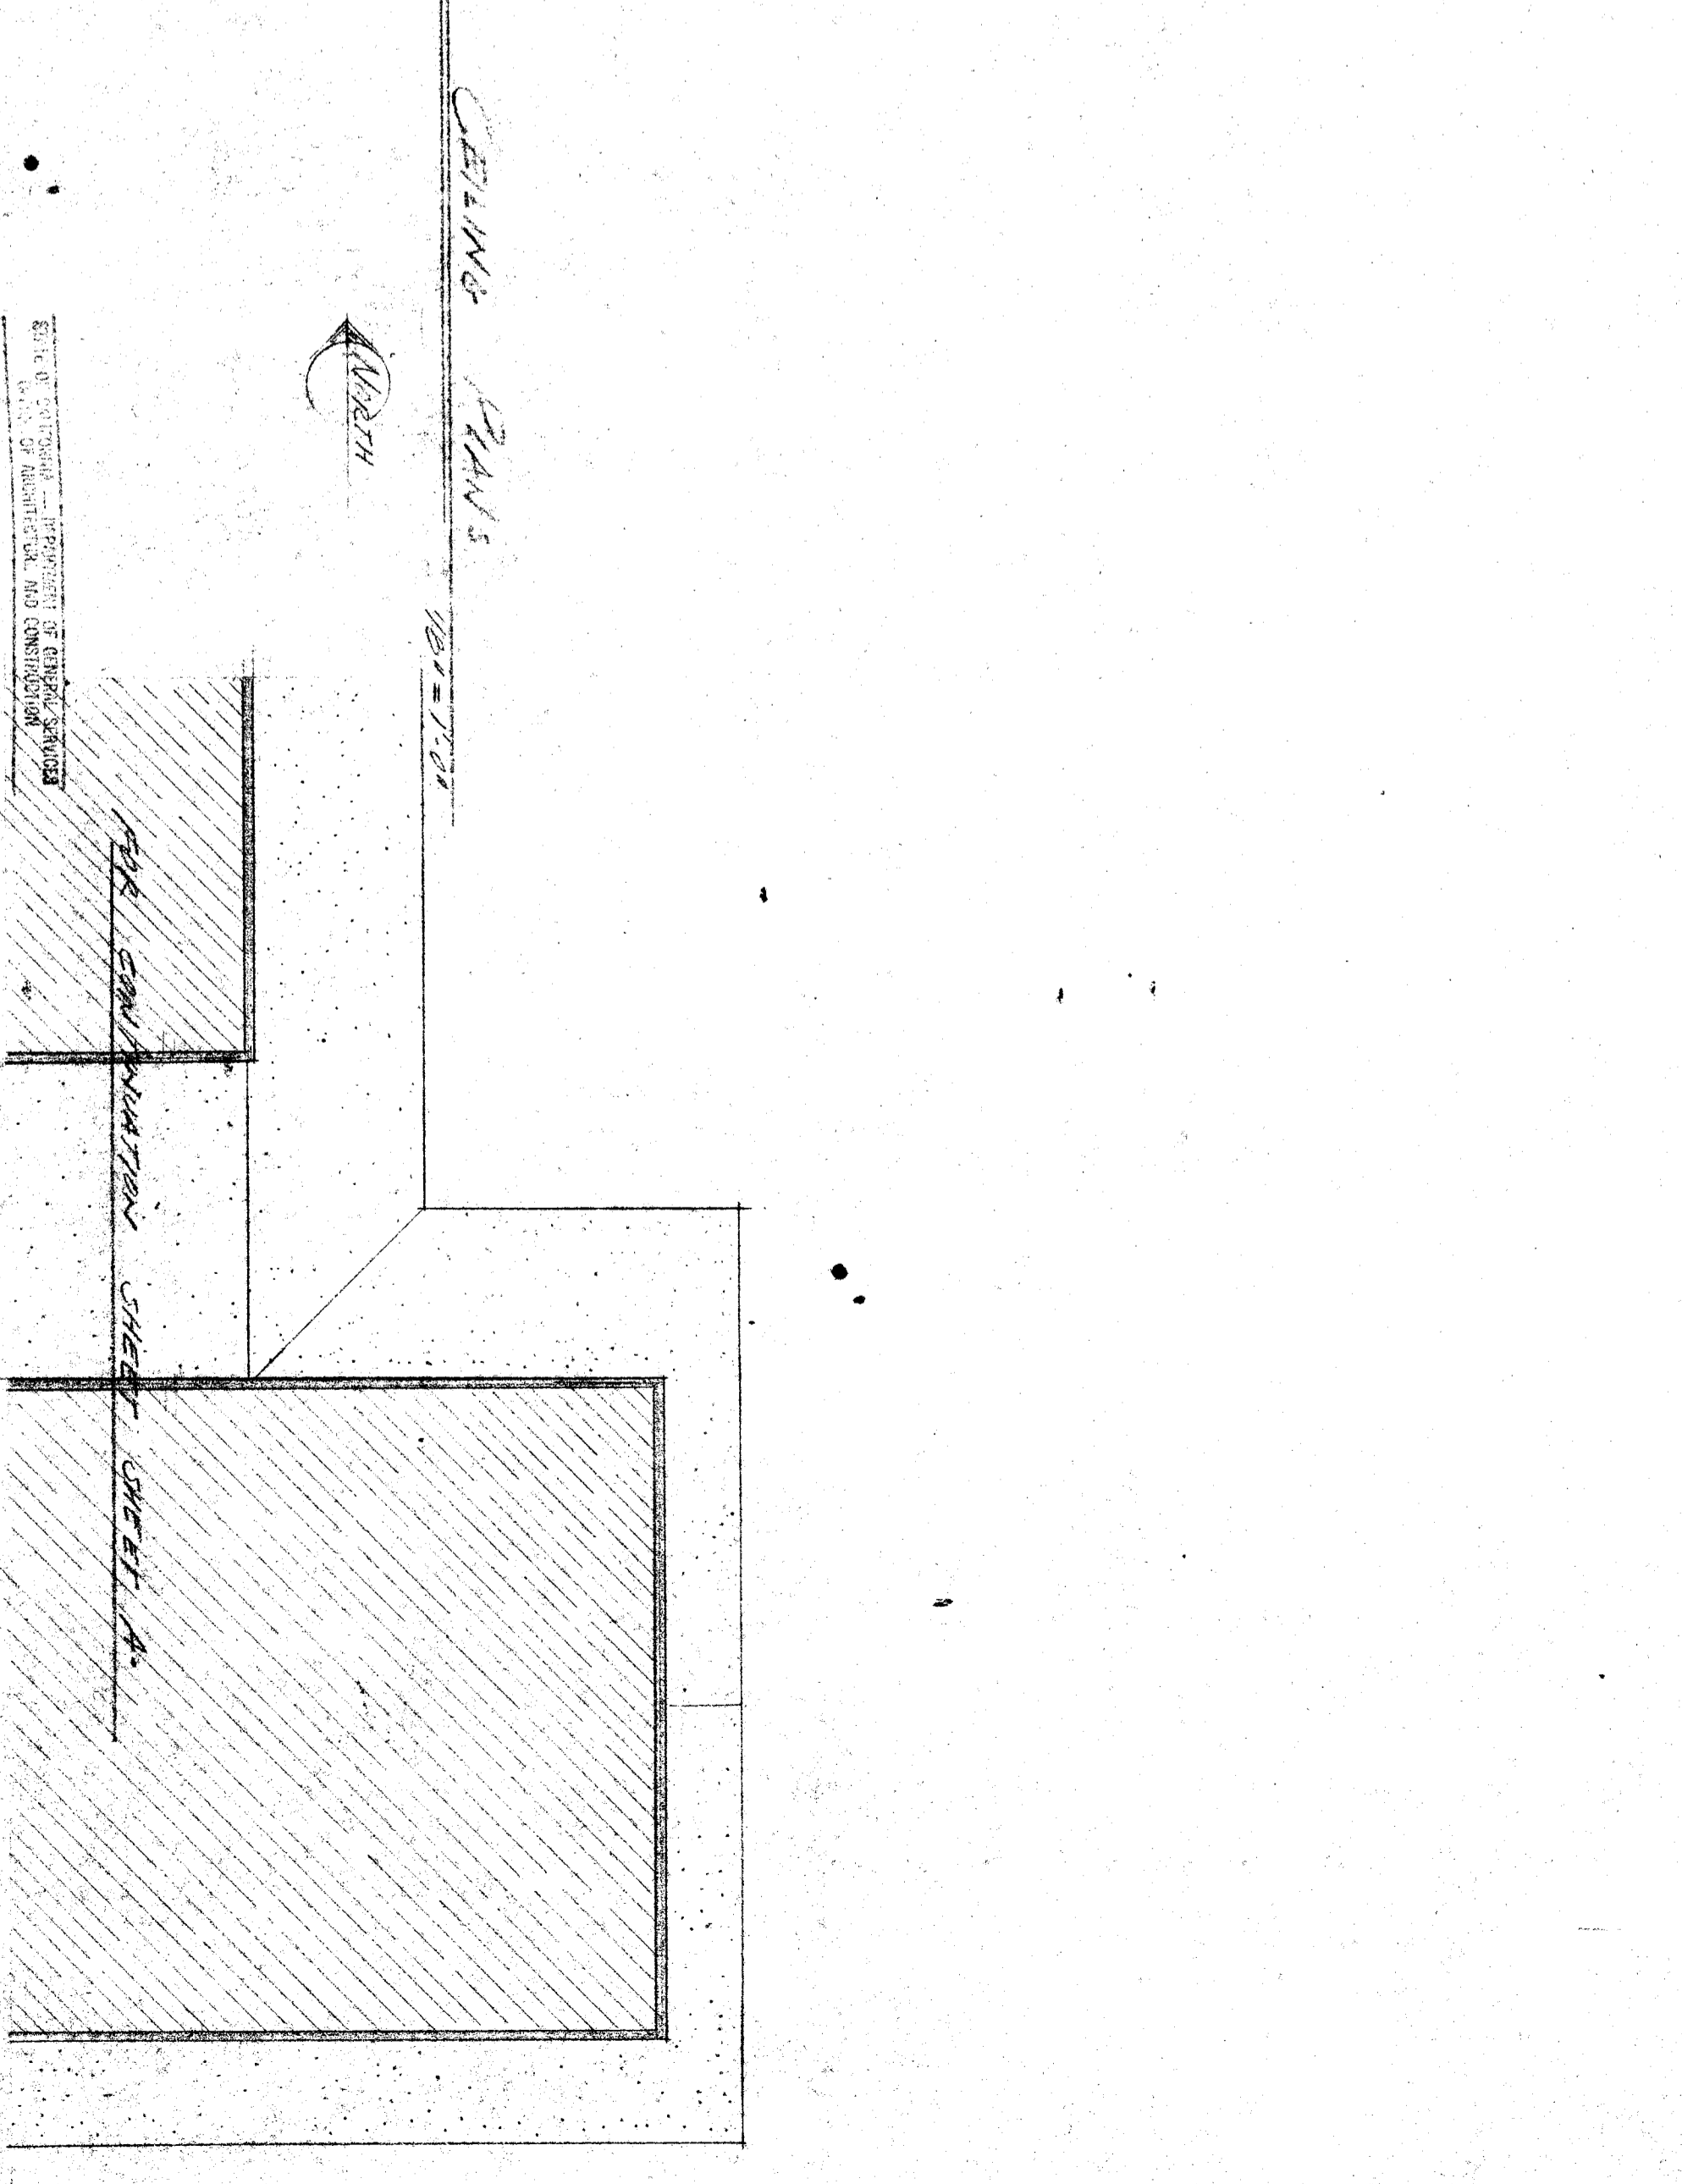
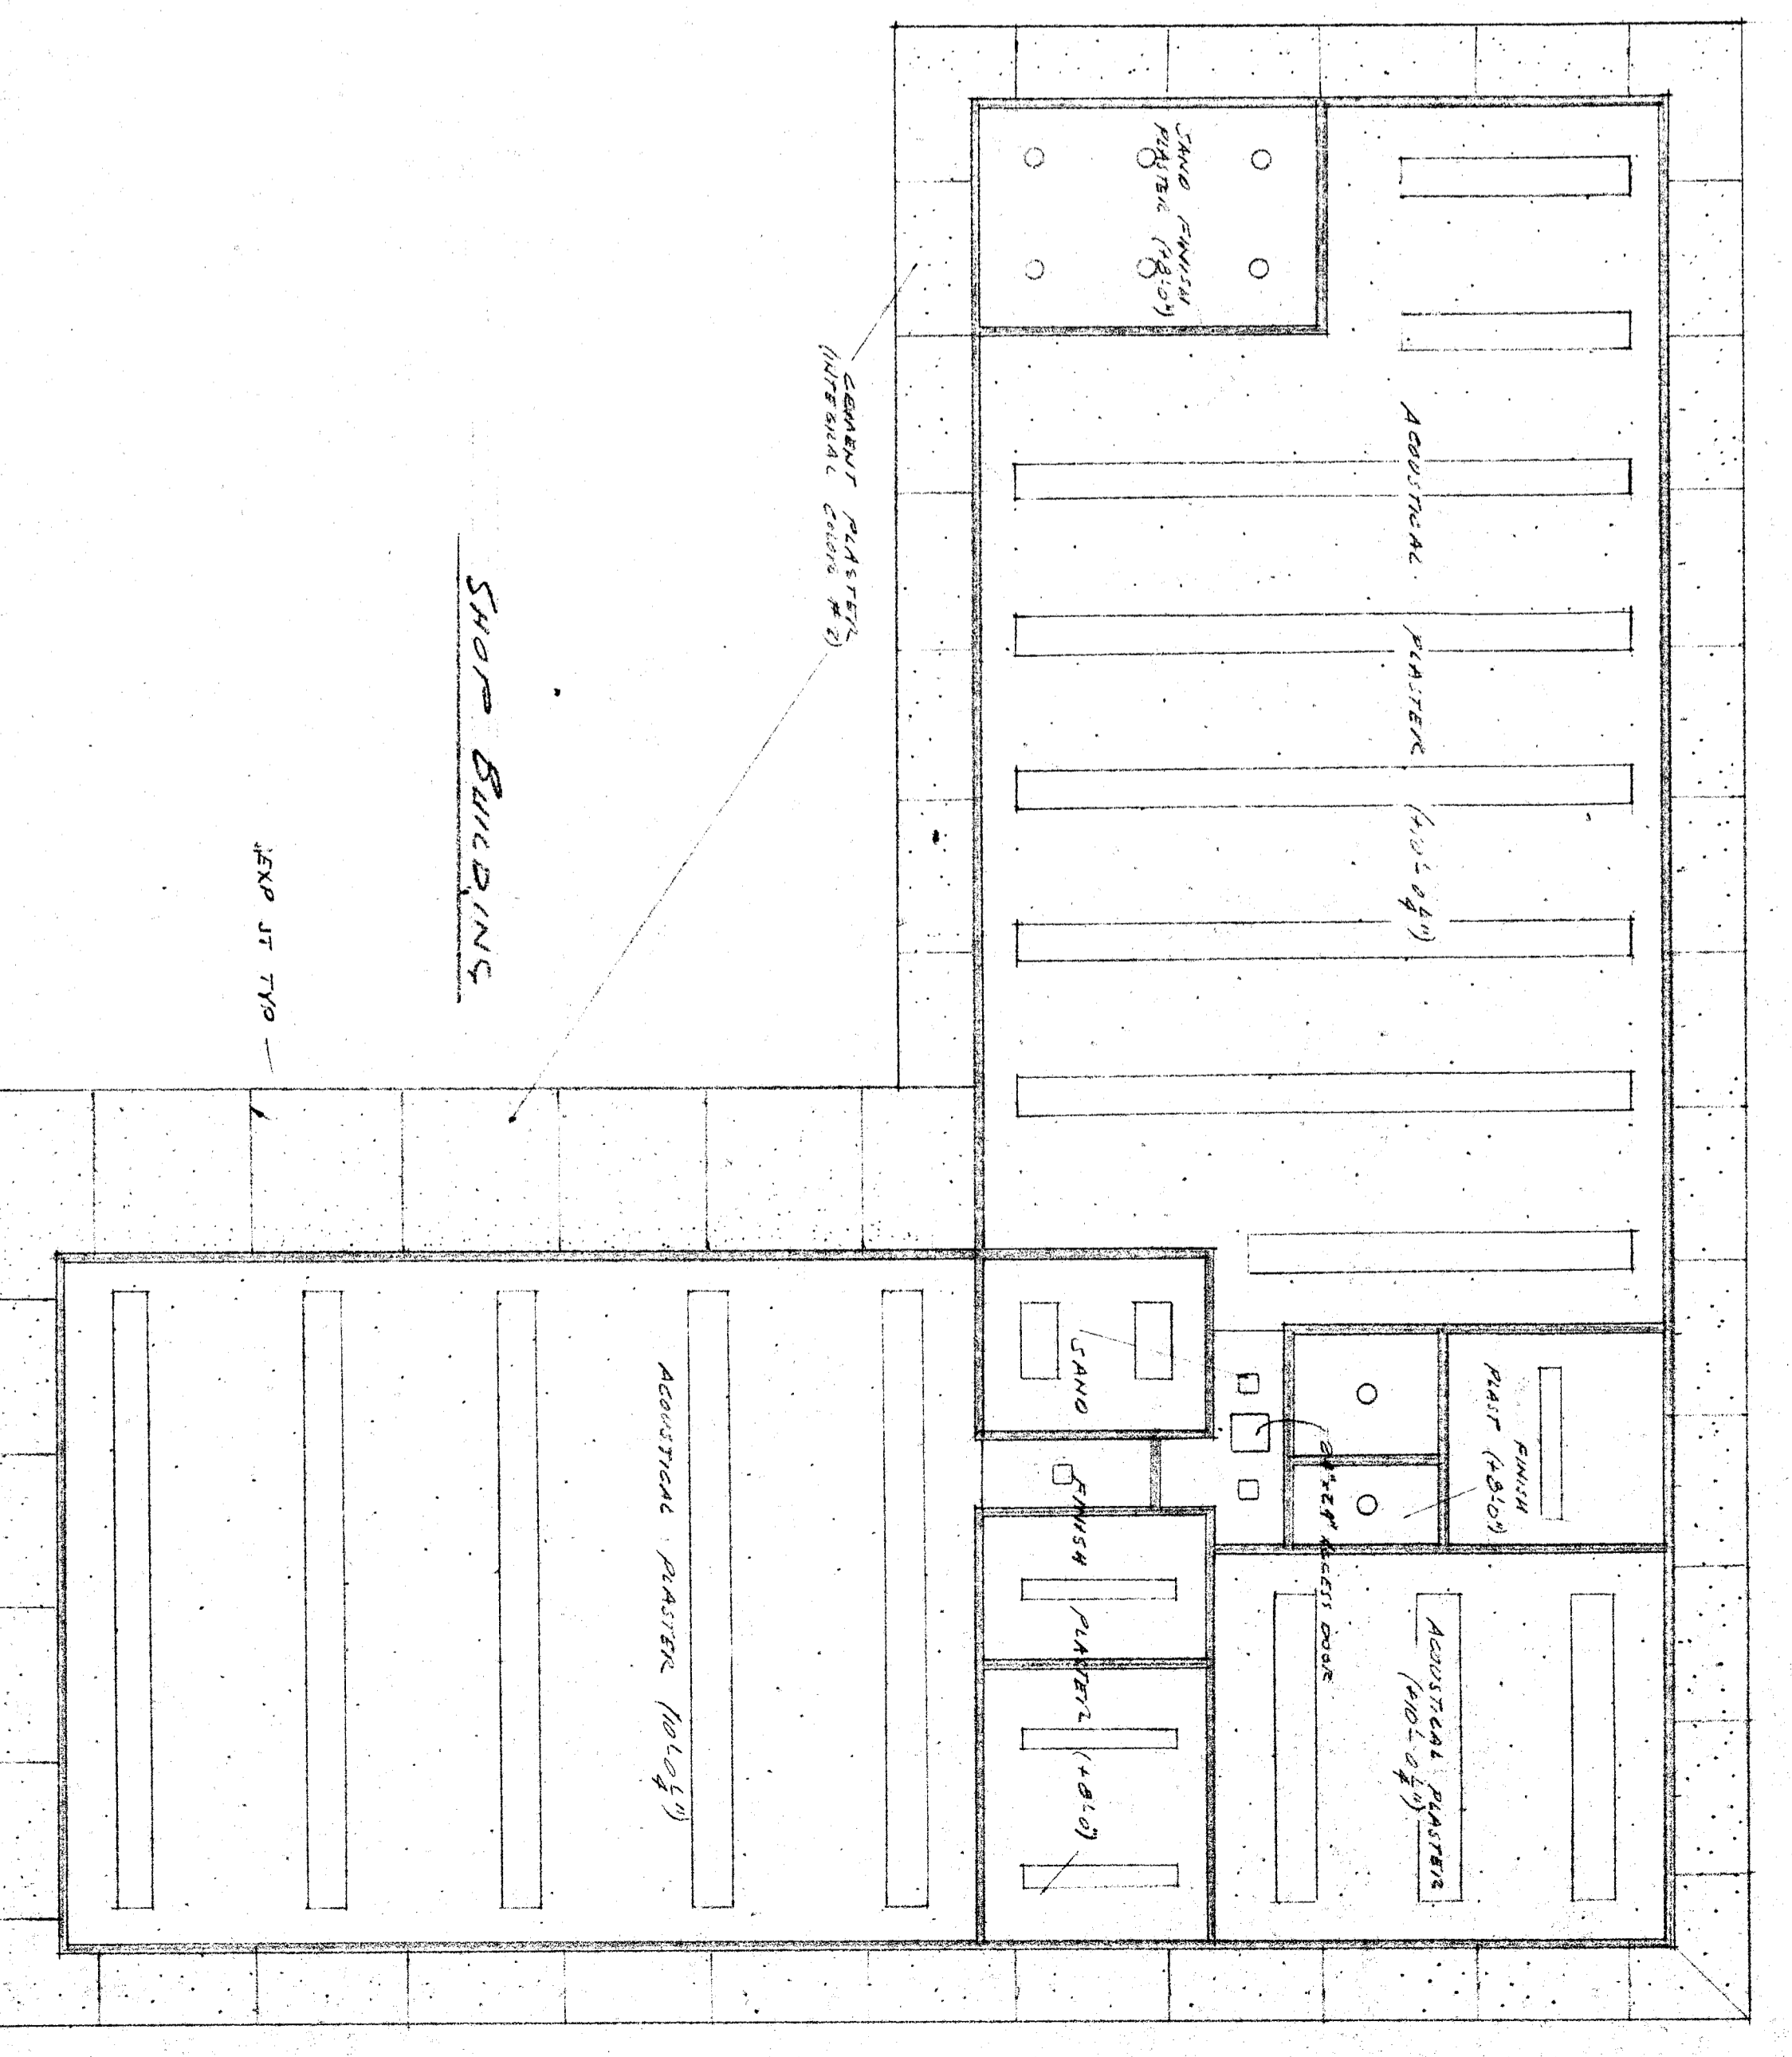


SEE HEALTH FACILITIES BUILDING AIR NO. 2

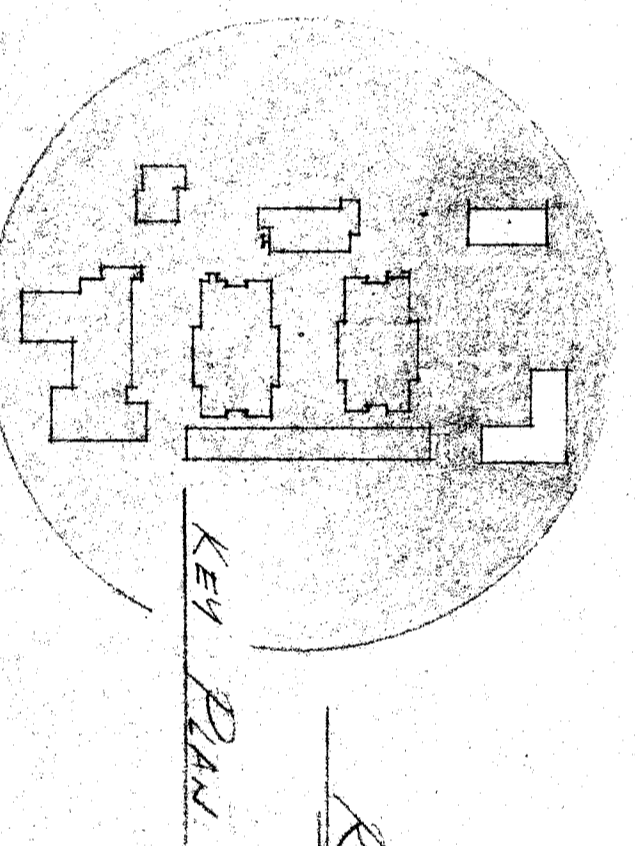

CHECK AND VERIFY ALL DIMENSIONS AND CONDITIONS AT JOB SITE BEFORE PROCEEDING WITH THE WORK. REPORT ANY DISCREPANCIES TO THE ARCHITECT. DRAWING NO. DATE: JUN 9 1958.

REVISIONS	DATE
AS BUILT	
ADDENDUM	
CHANGE ORDER	

STATE OF CALIFORNIA
 STATE FIRE MARSHAL
 APPROVED UNDER STATUS OF CALIFORNIA
 JUL 5 1958

APPROVED BY:
 BAKERSFIELD CITY SCHOOL DISTRICT
 DATE: JUN 8 1958
 SUPERVISOR: [Signature]

APPROVED - DATE
 ERNEST L. MCCOY A.I.A. ARCHITECT
 2811 N. STREET
 BAKERSFIELD

BERNICE HARRELL CHIPMAN
 JUNIOR HIGH SCHOOL
 BAKERSFIELD CITY SCHOOL DISTRICT
 CALIFORNIA

SHEET NO. 24 OF 54 SHEETS

REFLECTED CEILING PLANS AND DETAILS