




AC FLOOR PLAN
1/8" = 1'-0"

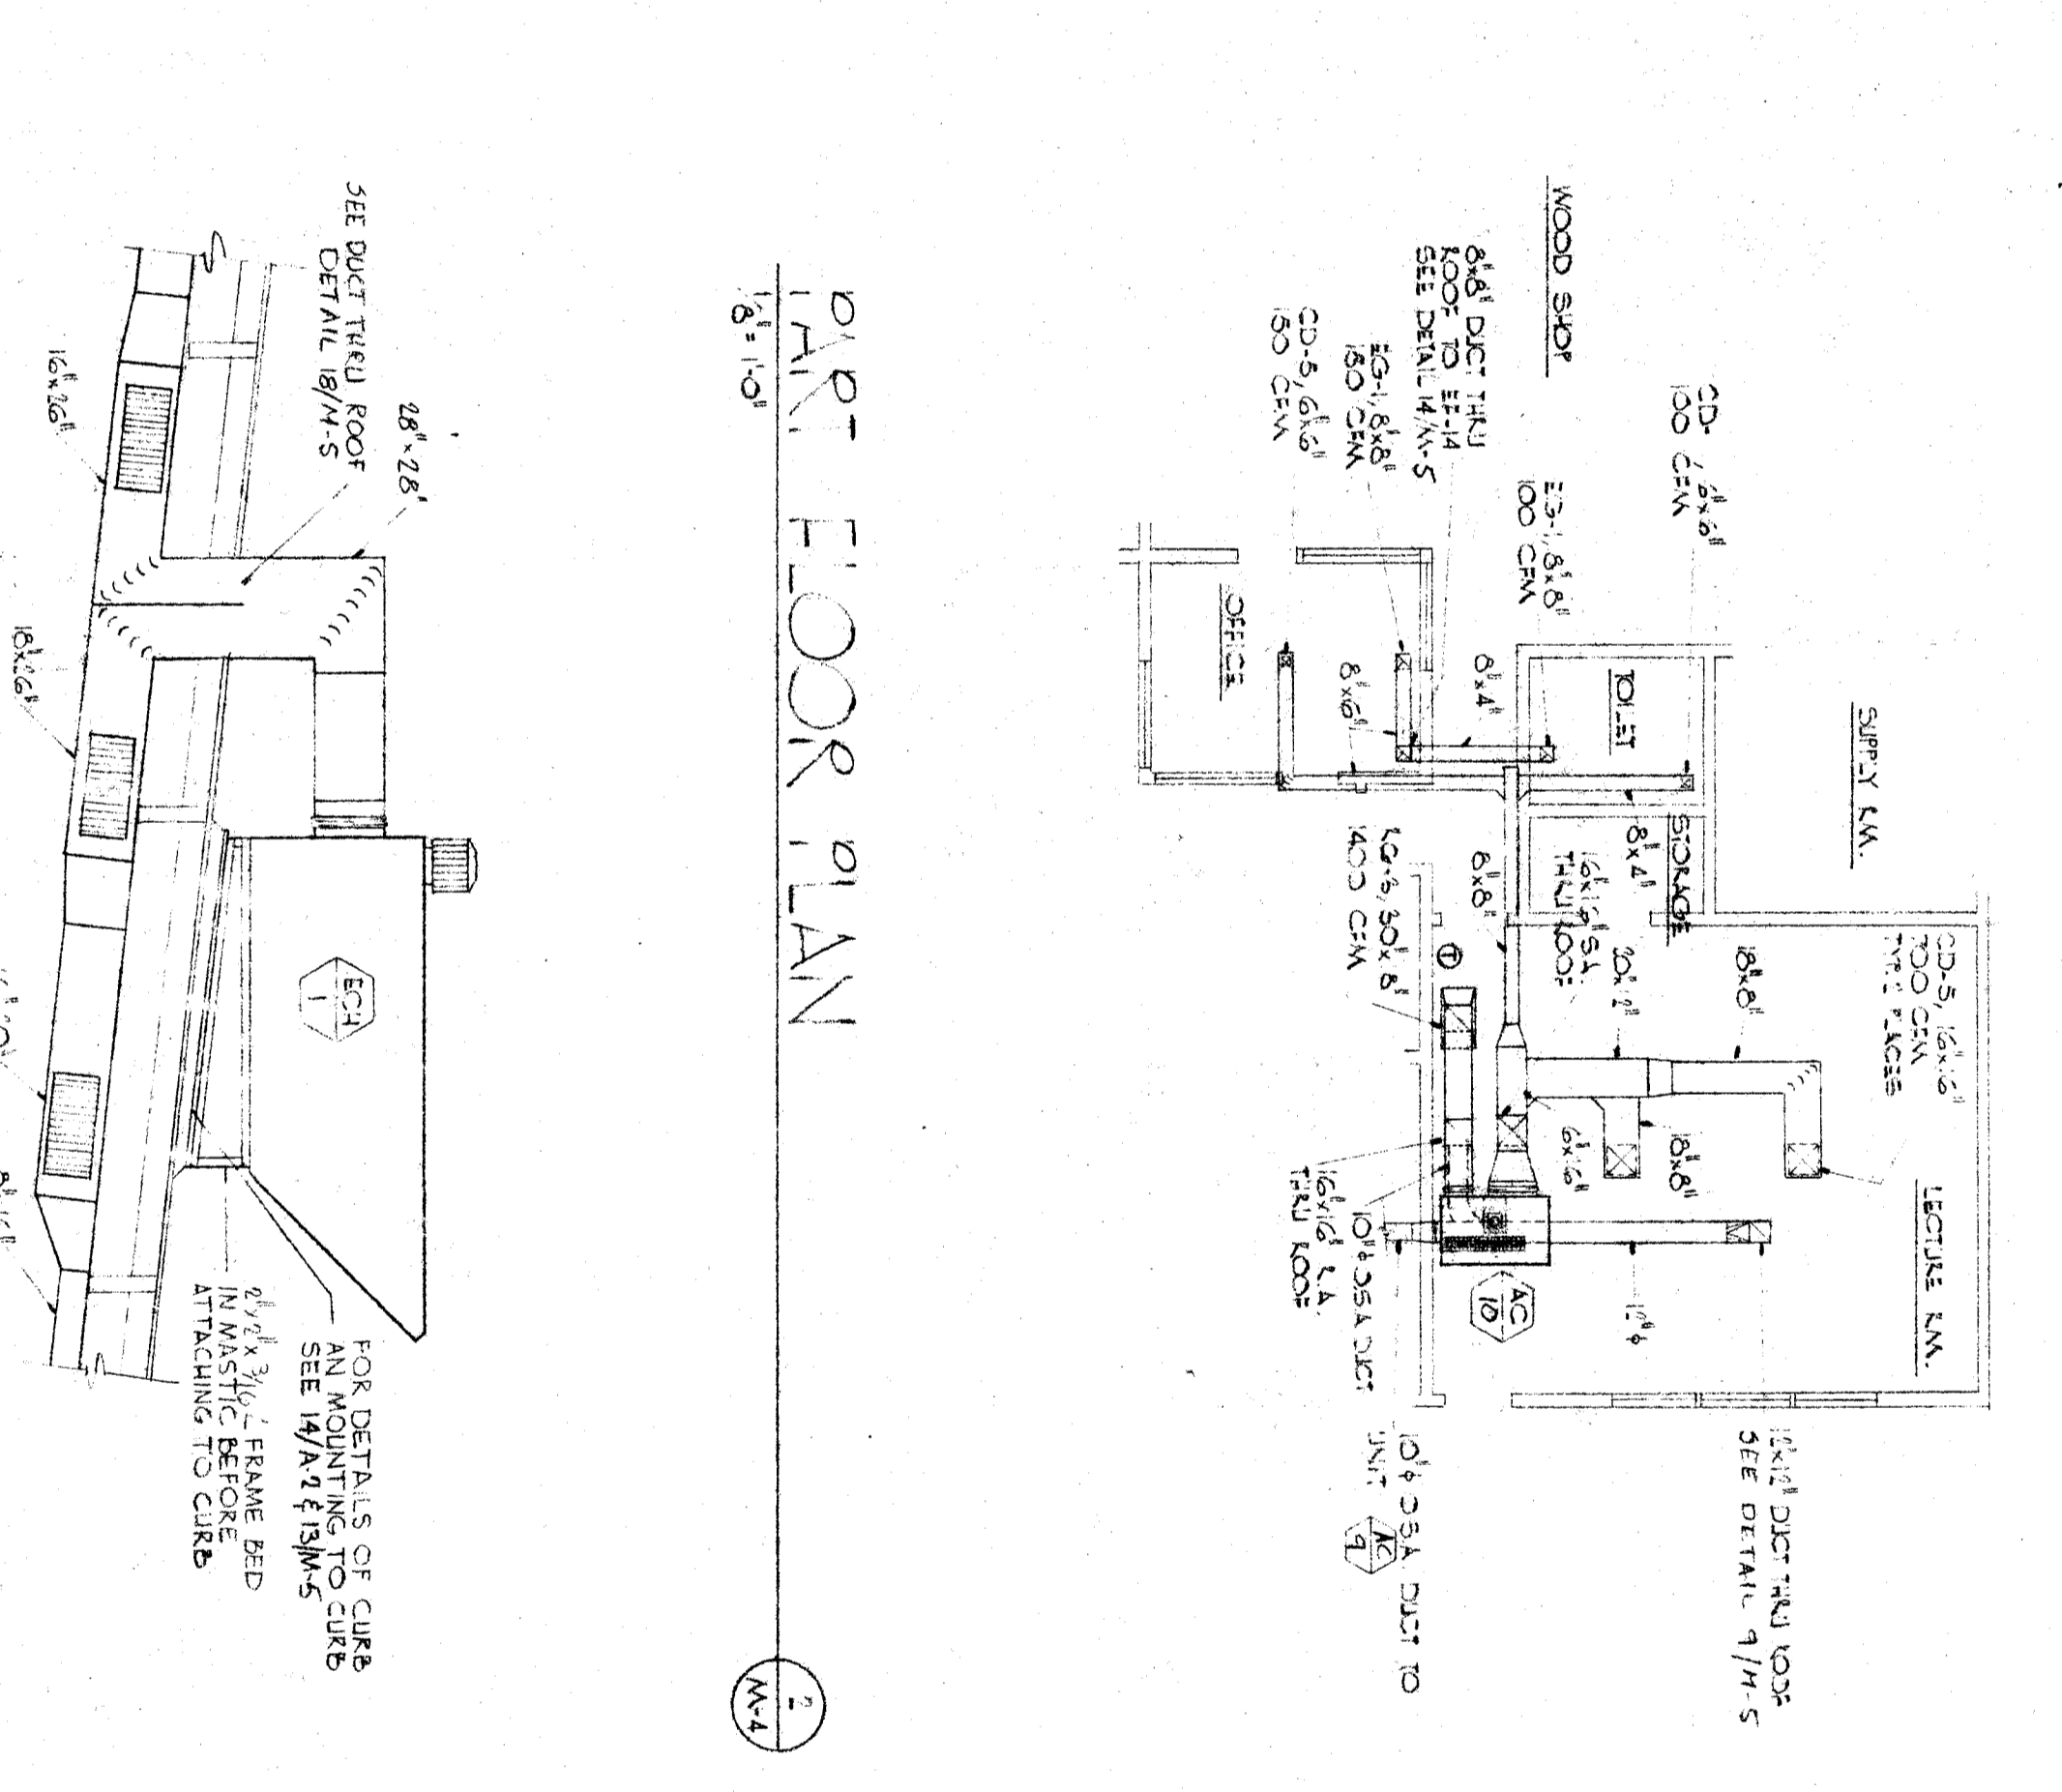

SECTION
1/4" = 1'-0"

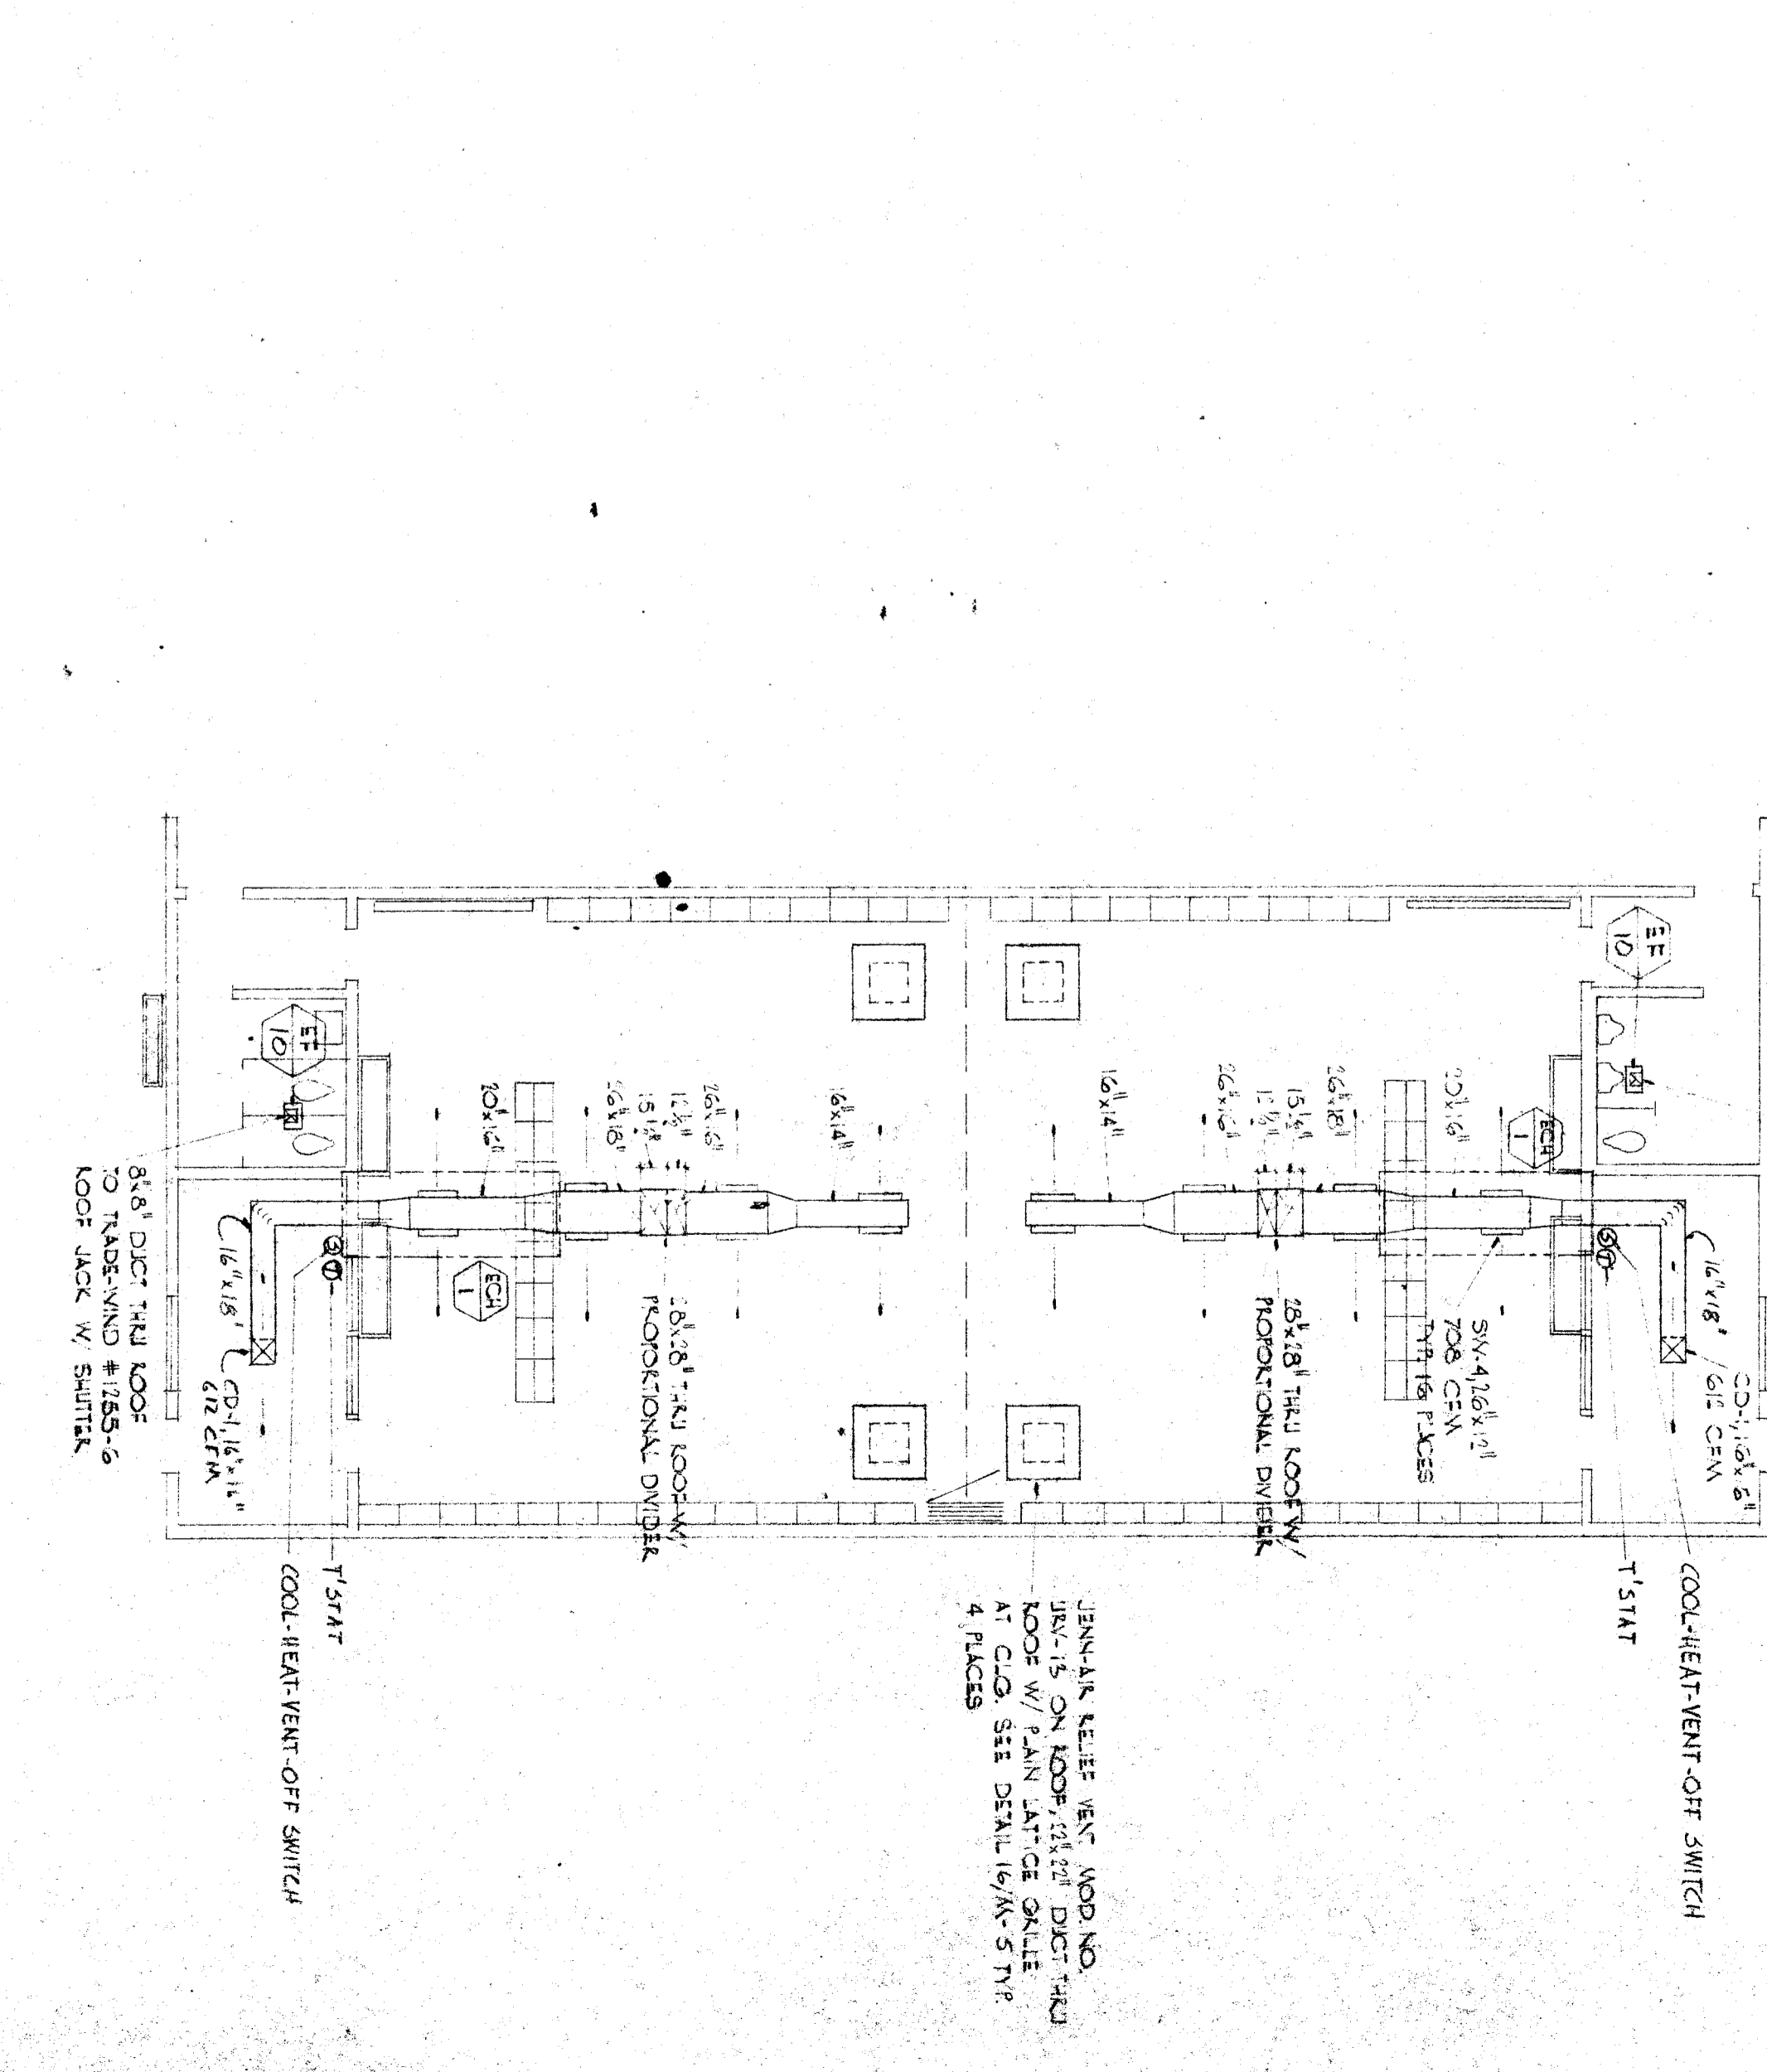

AC FLOOR PLAN
1/8" = 1'-0"

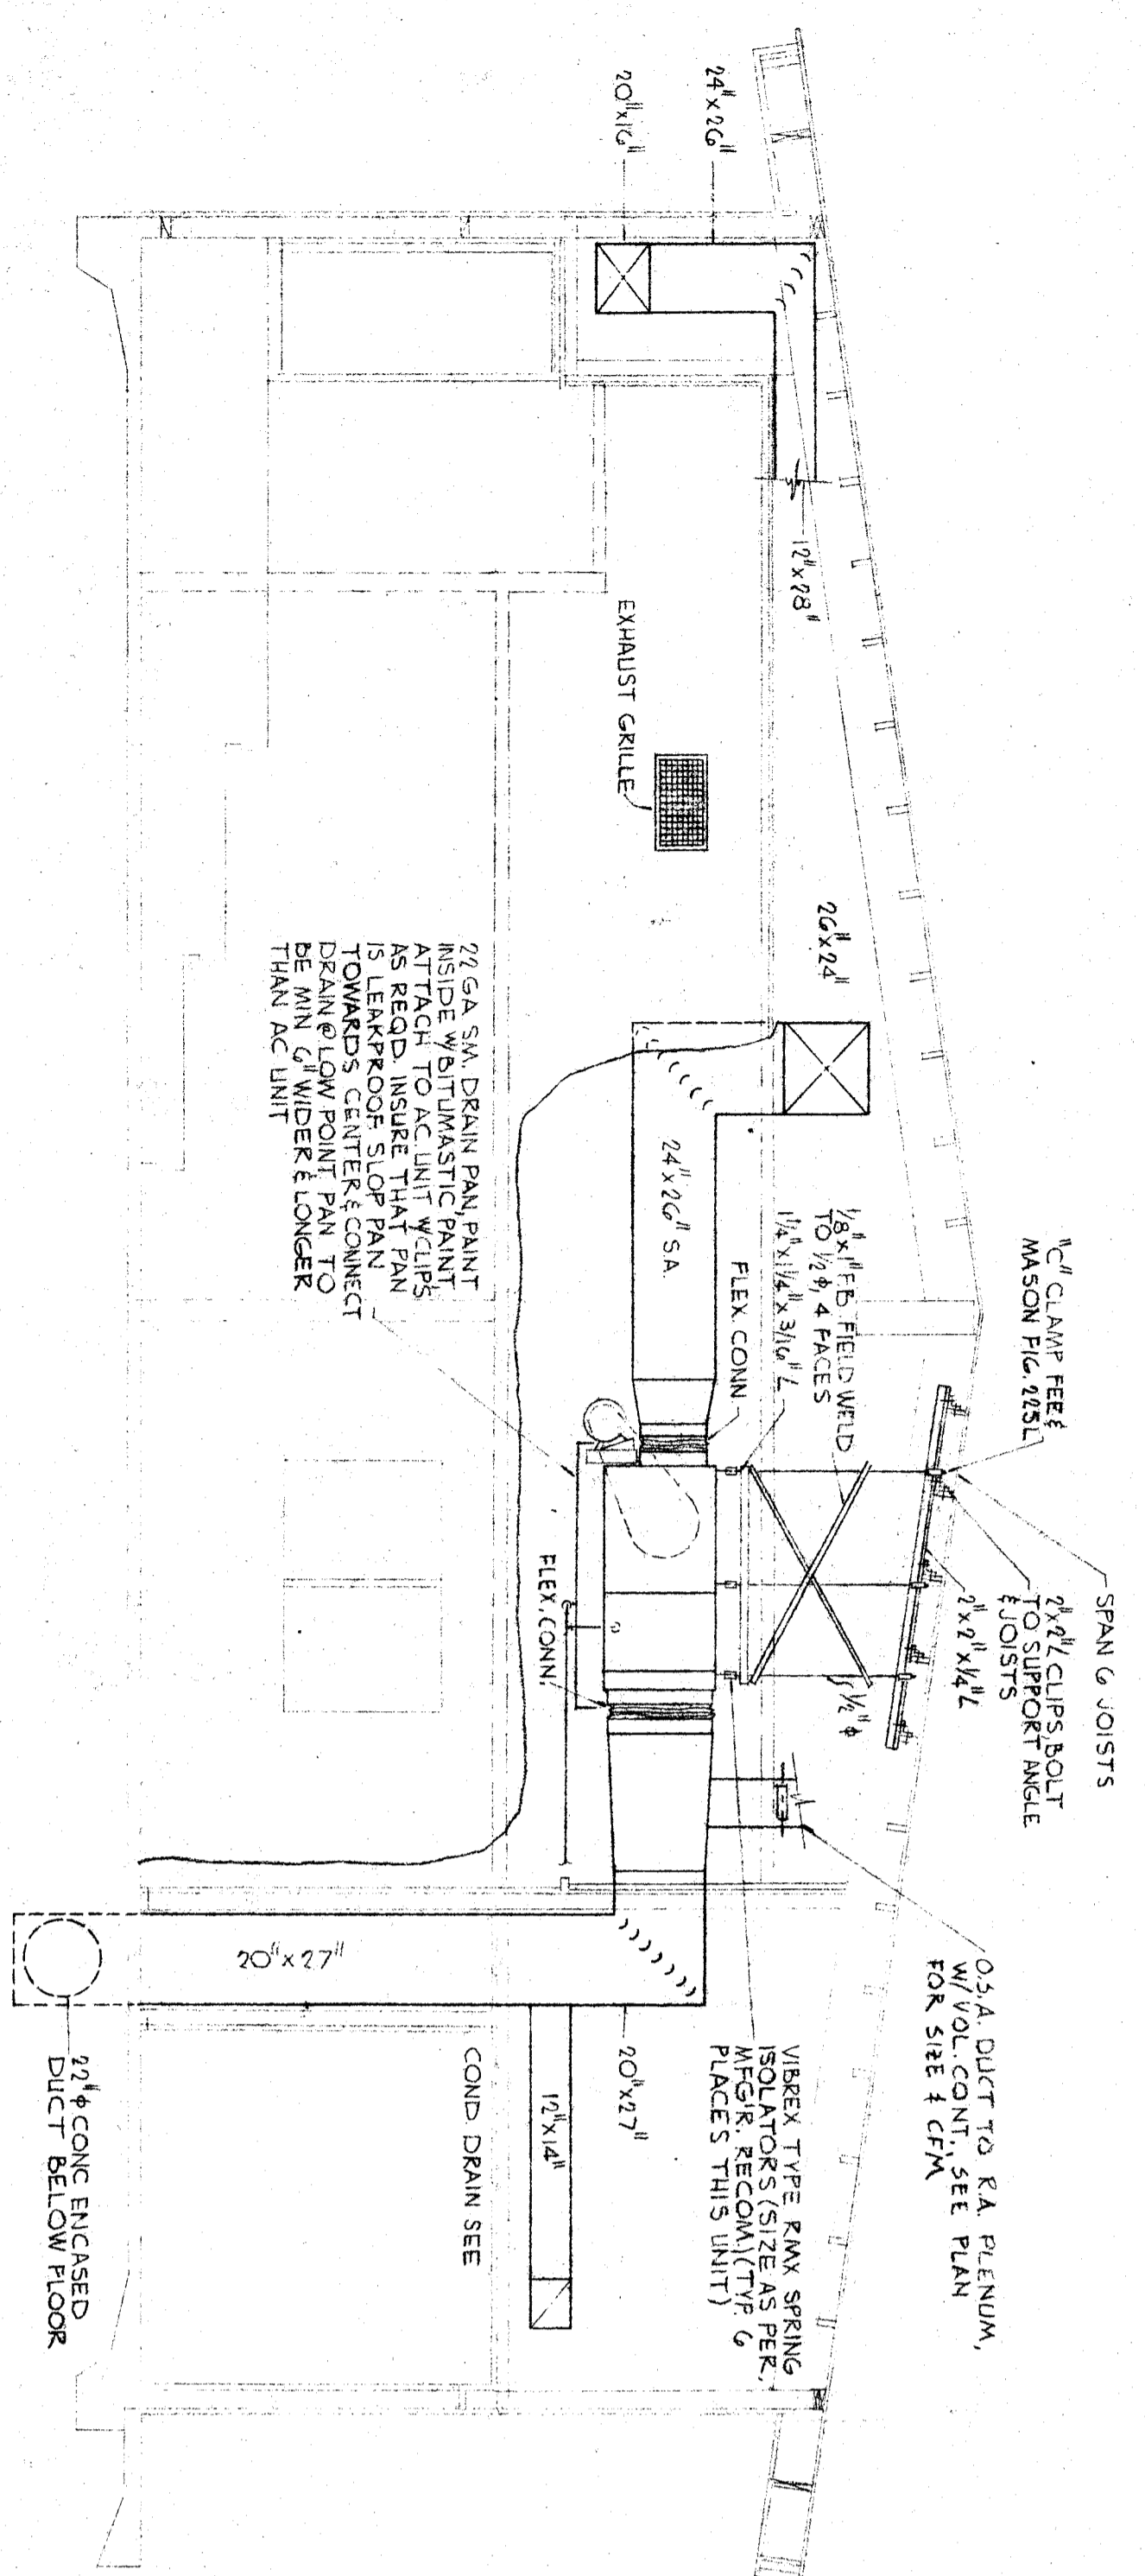

SECTION @ ACU/4
SCALE 1/4" = 1'-0"

CHECK AND VERIFY ALL DIMENSIONS AND CONDITIONS AT JOB SITE BEFORE PROCEEDING WITH THE WORK. REPORT ANY DISCREPANCIES TO THE ARCHITECT.		SYMBOL	DATE	BY
REVISION	STATE OF CALIFORNIA	APPROVED BY	DATE	BY
AS BUILT	STATE FIRE MARSHAL	ERNEST L. MCCOY AIA, ARCHITECT	2011 N. STREET	BAKERSFIELD, CALIFORNIA 93303
AMENDMENT	APPROVED UNDER STATUTES OF CALIFORNIA			
CHANGE ORDER				
CLASSIFICATION				
1/8" DETAIL-SHOW STAIRS 100%				

AC FLOOR PLANS - SHOP & RE-BUILDINGS

BERNICE HARELL CHIPMAN
JUNIOR HIGH SCHOOL
 BAKERSFIELD CITY SCHOOL DISTRICT
 BAKERSFIELD, CALIFORNIA

APPROVED JUL 5 - 1988
 STATE OF CALIFORNIA
 DEPARTMENT OF INDUSTRIAL RELATIONS
 DIVISION OF LABOR RELATIONS AND EMPLOYMENT
 300 909