
OPSC or OSHPD PROJ. NO: PROJECT NO: 16241.000 DRAWN BY: CHK'D BY: ISSUE DATE: 08/29/2017 SHEET TITLE

PARTIAL SITE PLAN -

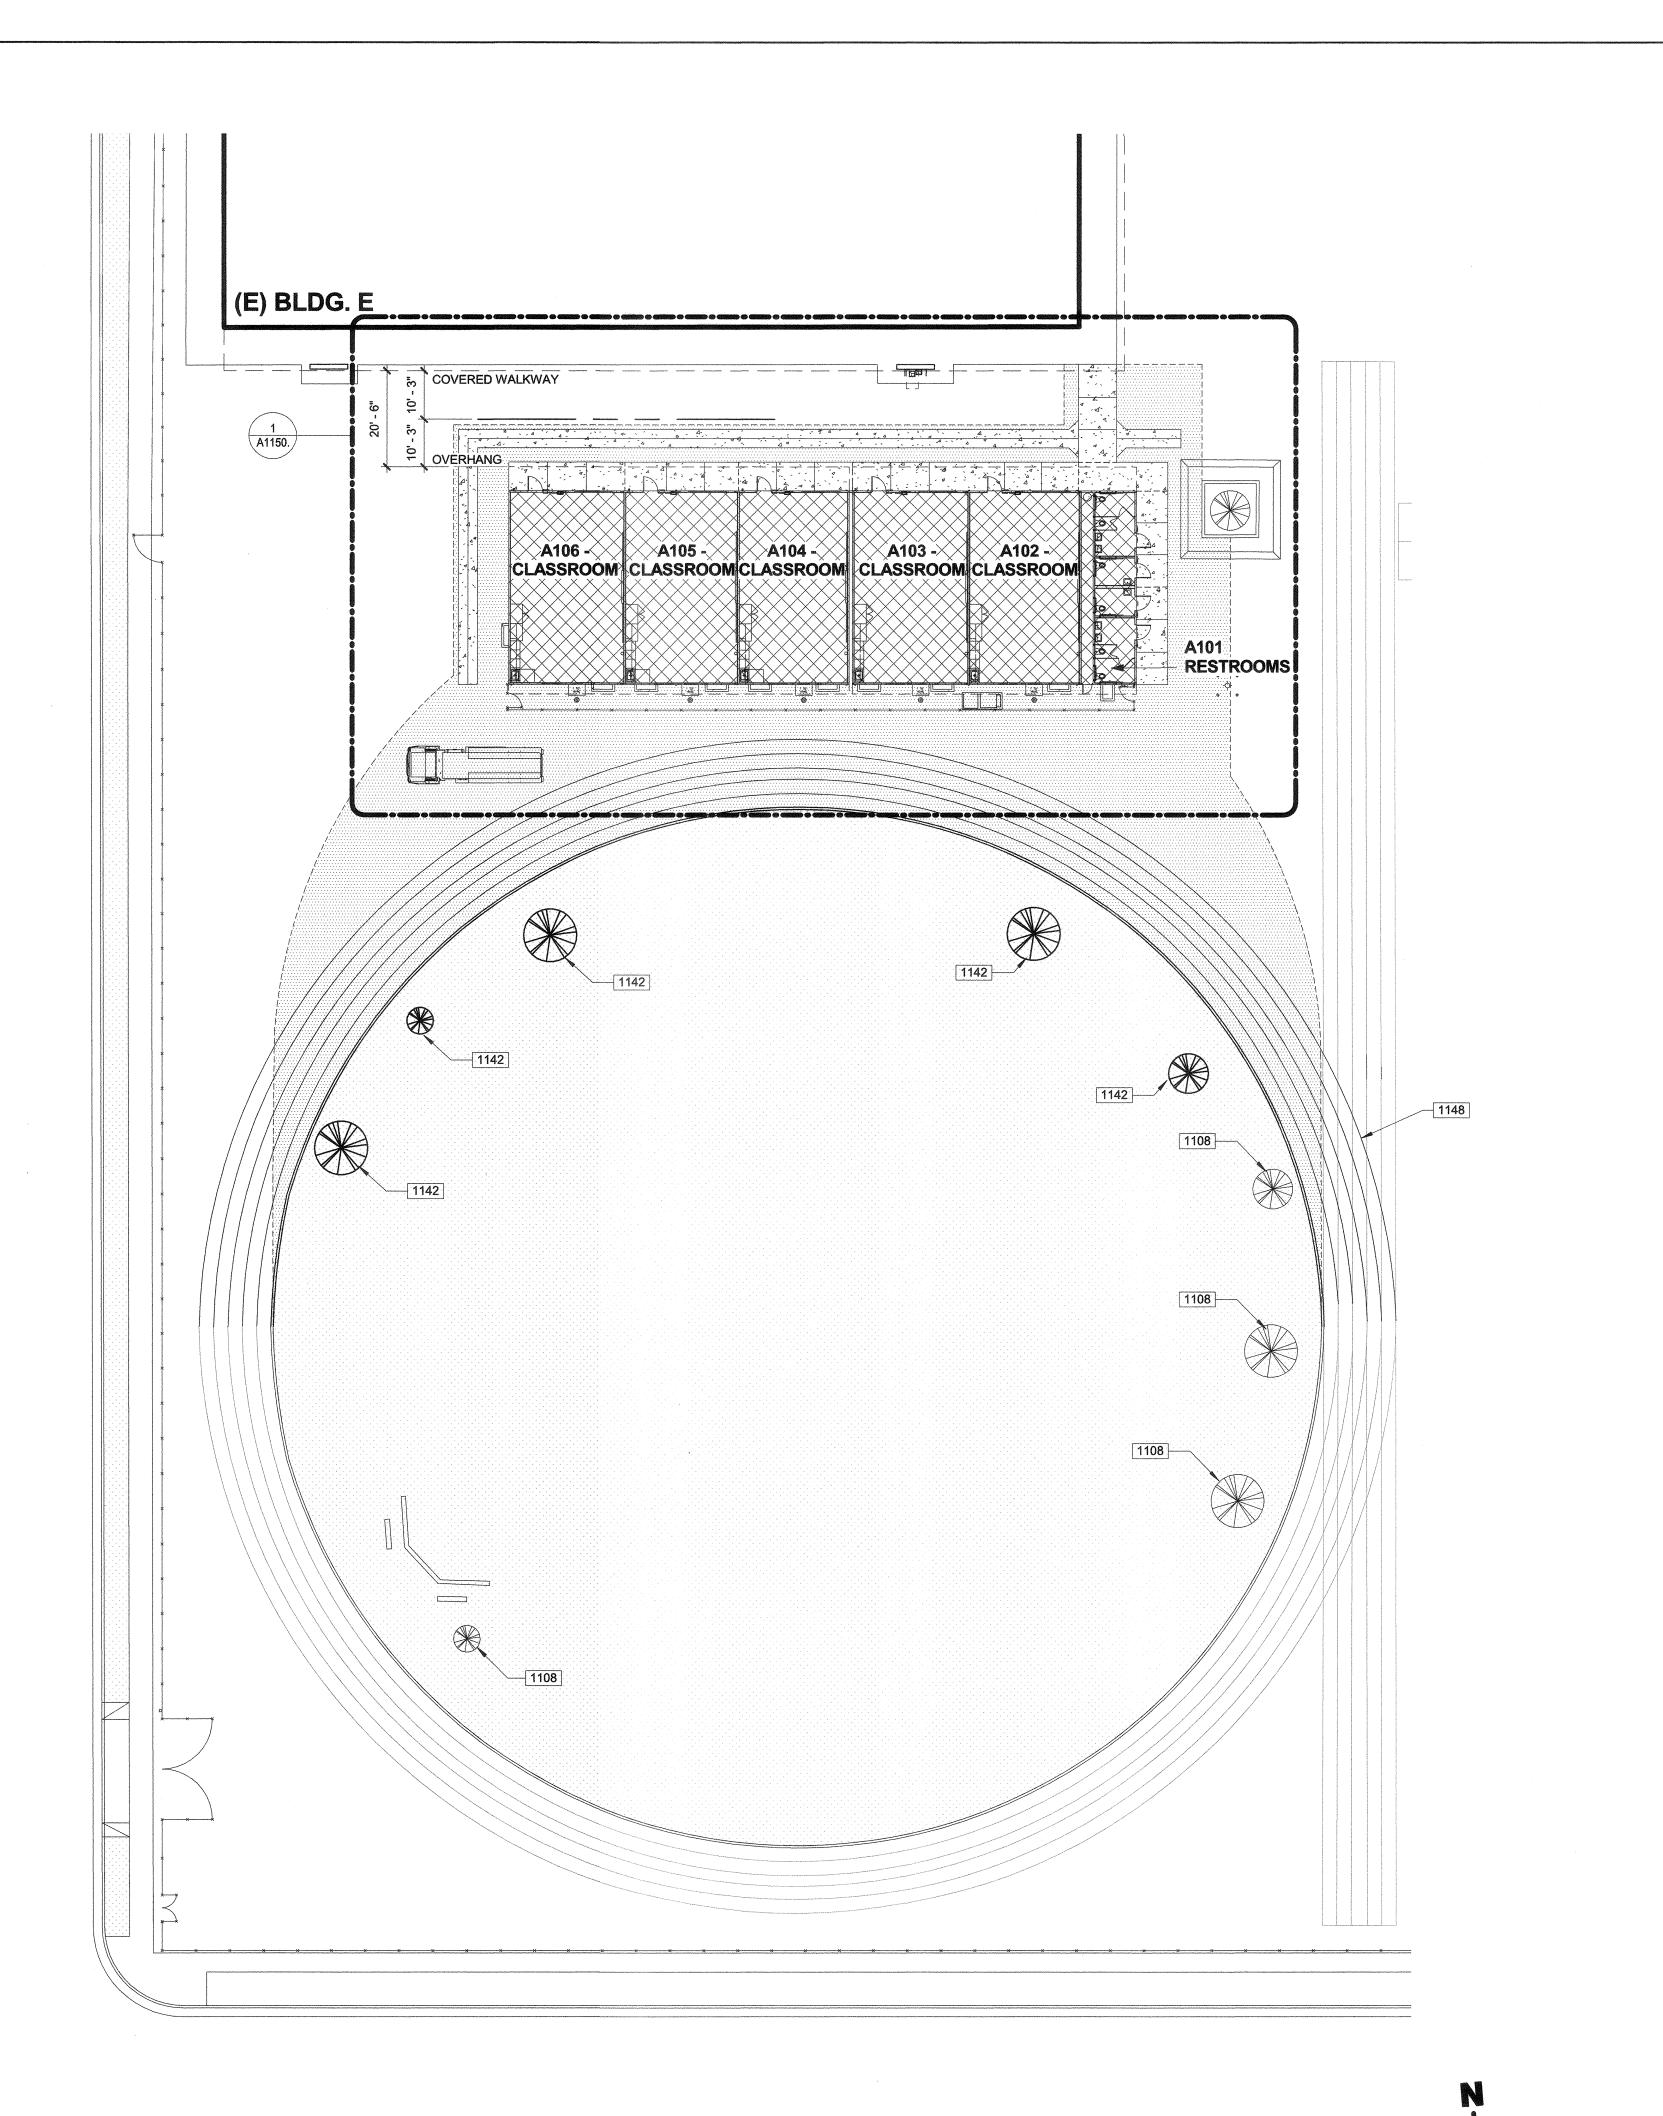

1 PARTIAL SITE PLAN - RELOCATABLES / TRACK

100-GENERAL NOTES THESE DRAWINGS INDICATE THE APPROXIMATE EXTENT OF DEMOLITION WORK. CONTRACTOR IS RESPONSIBLE FOR DETERMINING THE EXTENT OF DEMOLITION REQUIRED TO INSTALL IMPROVEMENTS INDICATED ON THE CONSTRUCTION DOCUMENTS. ALL MATERIAL INDICATED TO BE REMOVED IS TO BE DISPOSED OF OFF-SITE IN A LEGAL MANNER, UNLESS INDICATED TO BE SALVAGED OR PRIOR TO ANY UNDERGROUND SITE WORK, VERIFY LOCATION OF ALL EXISTING UTILITIES WITH UNDERGROUND SERVICE ALERT (U.S.A.) CONTRACTOR SHALL REPLACE IN KIND ANY EXISTING IMPROVEMENTS DAMAGED BY DEMOLITION OR CONSTRUCTION ACTIVITIES. 1000 - KEYNOTES 1108 (E) TREE TO REMAIN. 1142 RELOCATED TREE. 1148 NEW STRIPING PER DETAIL 16/A8030. ---- ASSUMED PROPERTY LINE PROPERTY LINE

LEGEND


FIRE DEPARTMENT ACCESS. WIDTH 20'-0"

ACCESSIBLE PATH OF TRAVEL AS INDICATED ON PLAN IS A BARRIER-FREE ACCESS ROUTE AT LEAST 48" WIDE, WITHOUT ANY ABRUPT VERTICAL CHANGES EXCEEDING 1/2" AT 1:2 MAX. SLOPE, EXCEPT LEVEL CHANGES THAT DO NOT EXCEED 2% AND SLOPES IN THE DIRECTION OF TRAVEL SHALL NOT EXCEED 5%. "PASSING SPACES" AT LEAST 60"x60" ARE LOCATED NOT MORE THAN 200' APART. PART OF ACCESSIBLE PATH OF TRAVEL WITH CONTINUOUS GRADIENTS HAVE 60' LEVEL AREAS NOT MORE THAN 400' APART. P.O.T. SHALL BE FREE OF OBSTRUCTIONS OVERHANGING WITHIN 80" ABOVE WALKING SURFACE AND PROJECTING GREATER THAN 4" FROM WALL SURFACES BETWEEN 27" AND 80" ABOVE WALKING SURFACE, CBC1133B.8.6 THE ARCHITECT SHALL VERIFY THAT ALL BARRIERS ON THE INDICATED PATH OF TRAVEL HAVE BEE REMOVED. GATES IN PATH OF TRAVEL SHALL COMPLY WITH EXIT DOOR REQUIREMENTS PER CBC SECTION 11B-404.1

ACCESSIBLE BUILDING ENTRANCE

INFORMATION.

NEW RELOCATABLE BUILDING TO BE CONSTRUCTED AS PART OF DSA APPLICATION NUMBER AND CONTRACT

 

4" THICK CONCRETE WALK W/ # 4 REBAR AT 18" O.C. EA WAY OVER 2" SAND OVER 2" GRAVEL, MEDIUM BROOM FINISH.

AC PAVING. SEE CIVIL DRAWINGS FOR ADDITIONAL



CONTROL JOINT AT 6'-0" O.C. U.O.N. PER DETAIL 01/A8000



EXPANSION JOINT AT 18'-0" O.C. U.O.N PER DETAIL 02/A8000



LANDSCAPE SOIL, SEE KEYNOTES FOR ADDITIONAL INFORMATION.



PERMEABLE CONCRETE PAVERS. SEE DETAIL 16/A8020 & 17/A8020

TURF, TO MATCH EXISTING

AGENCY TRACKING NO. 63321-241

DESCRIPTION

BAKERSFIELD CITY SCHOOL

IDENTIFICATION STAMP DIV. OF THE STATE ARCHITECT OFFICE OF REGULATION SERVICES

DATE OCT 2 5 2017

PRIME CONSULTANT

SEAL

IBI Group is forbidden.

CONSULTANT

AGENCY INFORMATION:

FILE NO. 15-6

NO. DATE APPRD.

ARCHITECTURE PLANNING

San Luis Obispo 4119 Broad Street, Suite 210 San Luis Obispo, CA 93401

ibigroup.com

Any reproduction or distribution for any purpose other than authorized by

COPYRIGHT 2017 IBI GROUP

REVISIONS

805.546.0433 fax: 805.546.0504

DISTRICT

BESSIE OWENS

RELOCATABLES A101 - A106

815 EUREKA ST. BAKERSFIELD CA, 93305

TRACK

SHEET NUMBER

A1140.