

MODULAR MANUFACTURER PROPRIETARY STATEMENT
 THESE DRAWINGS AND THE MATERIAL CONTAINED THEREIN ARE THE PROPERTY OF AMERICAN MODULAR SYSTEMS, INC. (AMS) AND SHALL NOT BE REPRODUCED, COPIED OR OTHERWISE DISPOSED OF DIRECTLY OR INDIRECTLY AND SHALL NOT BE USED IN WHOLE OR IN PART TO ASSIST IN THE MAKING OF OR FOR THE PURPOSE OF FURNISHING ANY INFORMATION FOR THE MAKING OF DRAWINGS, PRINTS, APPARATUS OR PARTS THEREOF WITHOUT THE FULL KNOWLEDGE AND WRITTEN CONSENT OF AMS. ALL PATENTABLE MATERIAL CONTAINED HEREIN AND ORIGINATING WITH AMS SHALL BE THE SOLE PROPERTY OF AMS.



PRE-CHECKED SET NAME
24' x 40' THRU 120' x 40'
2:12 PITCHED ROOF

SITE SPECIFIC PROJECT NAME


SHEET TITLE

ROOF PLAN DETAILS


MANUFACTURER PROFESSIONAL OF RECORD ON PC

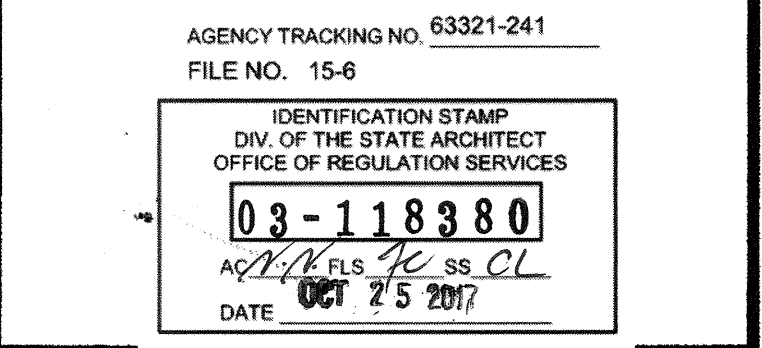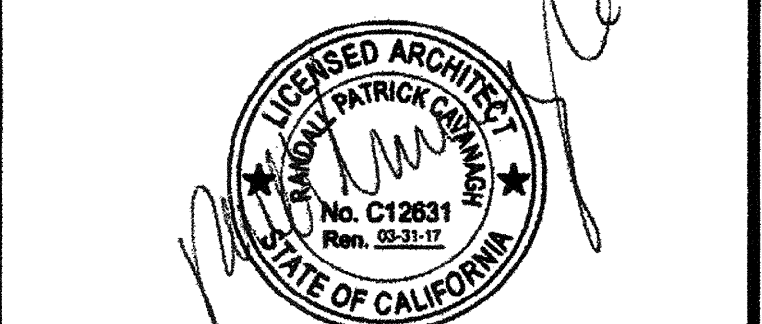

PROJECT SPECIFIC STATE AGENCY APPROVAL

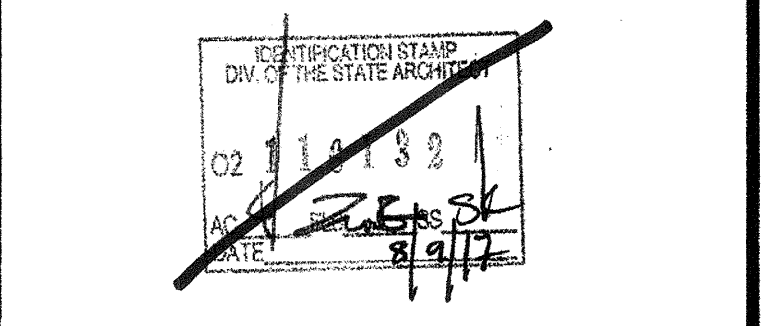

ORIGINAL PC STATE AGENCY APPROVAL

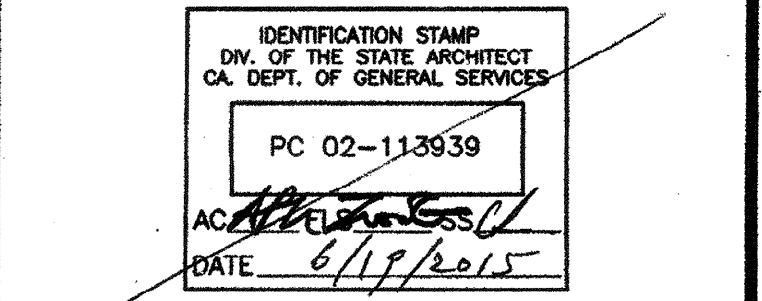

PRE-CHECK (PC) DOCUMENT - CODE: 2013 CBC
 A SEPARATE PROJECT APPLICATION FOR CONSTRUCTION IS REQUIRED

REVISIONS

DRAWN BY:
 SCALE: AS NOTED
 DATE:

SHEET NUMBER

A2.1

<p>SEE 3 & 4/A2.1 FOR PARAPET OPTION. SEE 8, 9 & 10/A2.1 FOR TPO OPTION. SEE SHEET A5.0 FOR FINISHES.</p>	<p>SEE 3 & 4/A2.1 FOR PARAPET OPTION. SEE 8, 9 & 10/A2.1 FOR TPO OPTION. SEE SHEET A5.0 FOR FINISHES.</p>	<p>NOT USED</p>	<p>SCALE: 1 1/2"=1'-0"</p>
<p>METAL ROOF w/ STRAPS SCALE: 1 1/2"=1'-0" 1</p>	<p>METAL ROOF w/ DECKING SCALE: 1 1/2"=1'-0" 2</p>	<p>NOT USED 3</p>	<p>TYP. GUTTER ATTACHMENT SCALE: 1 1/2"=1'-0" 5</p>
<p>NOT USED</p>	<p>EXTERIOR FINISH MAY VARY - SEE PLANS</p>	<p>NOT USED</p>	<p>NOT USED</p>
<p>NOT USED 6</p>	<p>METAL ROOF @ SIDE WALLS SCALE: 1 1/2"=1'-0" 7</p>	<p>TPO-COATED METAL FLASHING 8</p>	<p>MEMBRANE FLASHING BASE TIE-IN N.T.S. 9</p>
<p>NOT USED</p>	<p>FASTENER TYPE AND SIZE PER DETAILS</p>	<p>NOT USED</p>	
<p>MEMBRANE @ MODLINE OPTION SCALE: 1-1/2"=1'-0" 11</p>	<p>METAL ROOF @ MODLINE OPTION SCALE: 1-1/2"=1'-0" 12</p>	<p>MEMBRANE @ END/SIDES OPTION SCALE: 1-1/2"=1'-0" 13</p>	<p>METAL ROOF EDGE @ OVERHANG SCALE: 1-1/2"=1'-0" 14</p>
<p>NOT USED 16</p>	<p>NOT USED 17</p>	<p>NOT USED 18</p>	<p>NOT USED 19</p>