



LEGEND  
 1-23 - 1" Grid Section  
 41 - 42 - 1" Grid Section  
 43 - 44 - 1" Grid Section

FLOOR PLAN  
 1st Floor

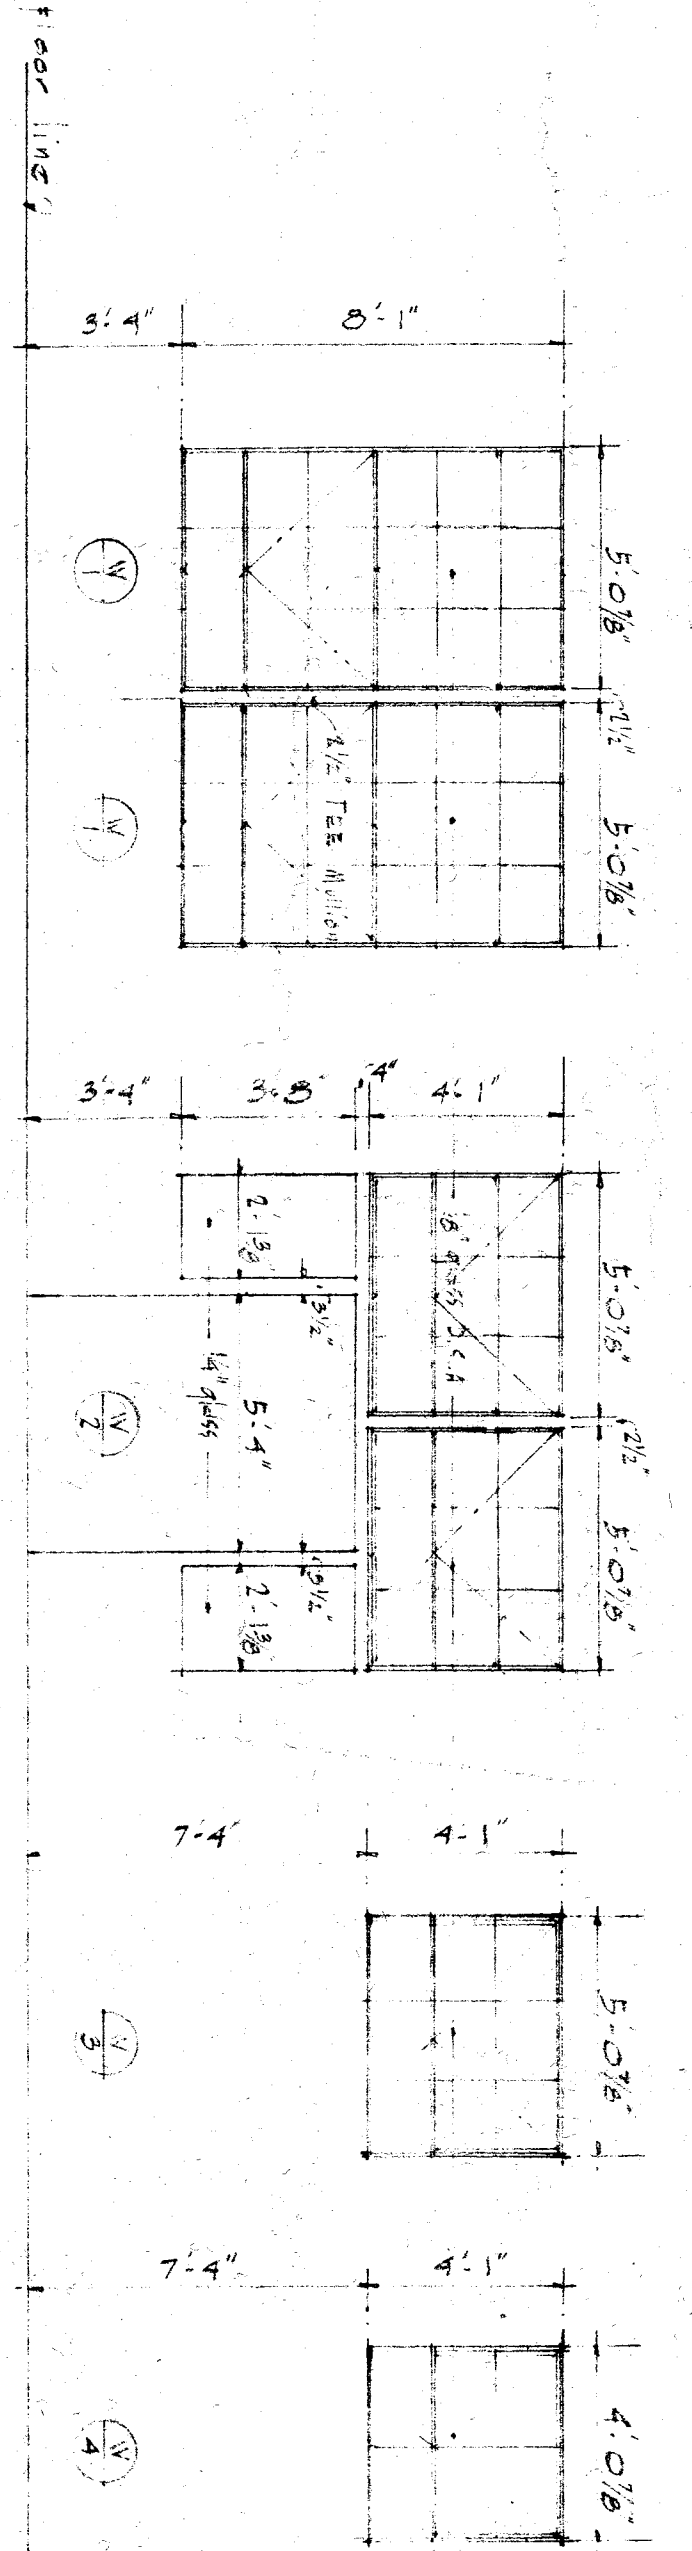

WINDOW SCHEDULE - See elevations for dimensions

WINDOW SIZES  
 Window 1 - 4 Pan. 5/8" Tile Mullion 2 5'-0" x 5'-0" 4/11/1  
 Window 2 - 4 Pan. 5/8" Tile Mullion 2 5'-0" x 5'-0" 4/11/1  
 Window 3 - 4 Pan. 5/8" Tile Mullion 2 5'-0" x 5'-0" 4/11/1  
 Window 4 - 4 Pan. 5/8" Tile Mullion 2 5'-0" x 5'-0" 4/11/1

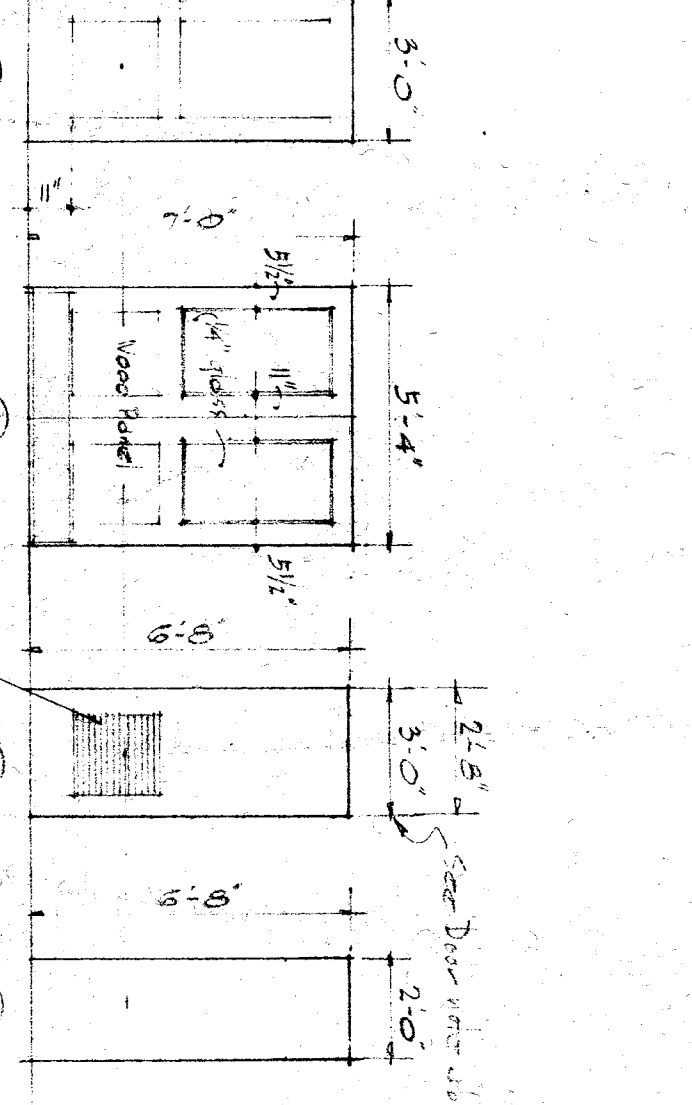


DOOR SCHEDULE - See elevations for dimensions

STATE OF CALIFORNIA  
 DEPARTMENT OF PUBLIC WORKS  
 DIVISION OF ARCHITECTURE  
 ARCHITECT'S LICENSE NO. 10000  
 PROJECT NO. 10000  
 DRAWN BY: [Signature]  
 CHECKED BY: [Signature]

INTERIOR FINISH SCHEDULE

No	Room Title	FLOOR	WALLS	CEILING	BASE	WAINSCOT	TRIM
1	Band Room	concrete	plaster	plaster	wood	wood	wood
2	Dining Room	concrete	plaster	plaster	wood	wood	wood
3	Office	concrete	plaster	plaster	wood	wood	wood
4	Janitor	concrete	plaster	plaster	wood	wood	wood
5	Practice	concrete	plaster	plaster	wood	wood	wood
6	Band Room	concrete	plaster	plaster	wood	wood	wood
7	Band Room	concrete	plaster	plaster	wood	wood	wood
8	Office	concrete	plaster	plaster	wood	wood	wood
9	Office	concrete	plaster	plaster	wood	wood	wood
10	Janitor	concrete	plaster	plaster	wood	wood	wood
11	Kitchen	concrete	plaster	plaster	wood	wood	wood
12	Storage	concrete	plaster	plaster	wood	wood	wood
13	Janitor	concrete	plaster	plaster	wood	wood	wood
14	Garage	concrete	plaster	plaster	wood	wood	wood
15	Bill	concrete	plaster	plaster	wood	wood	wood

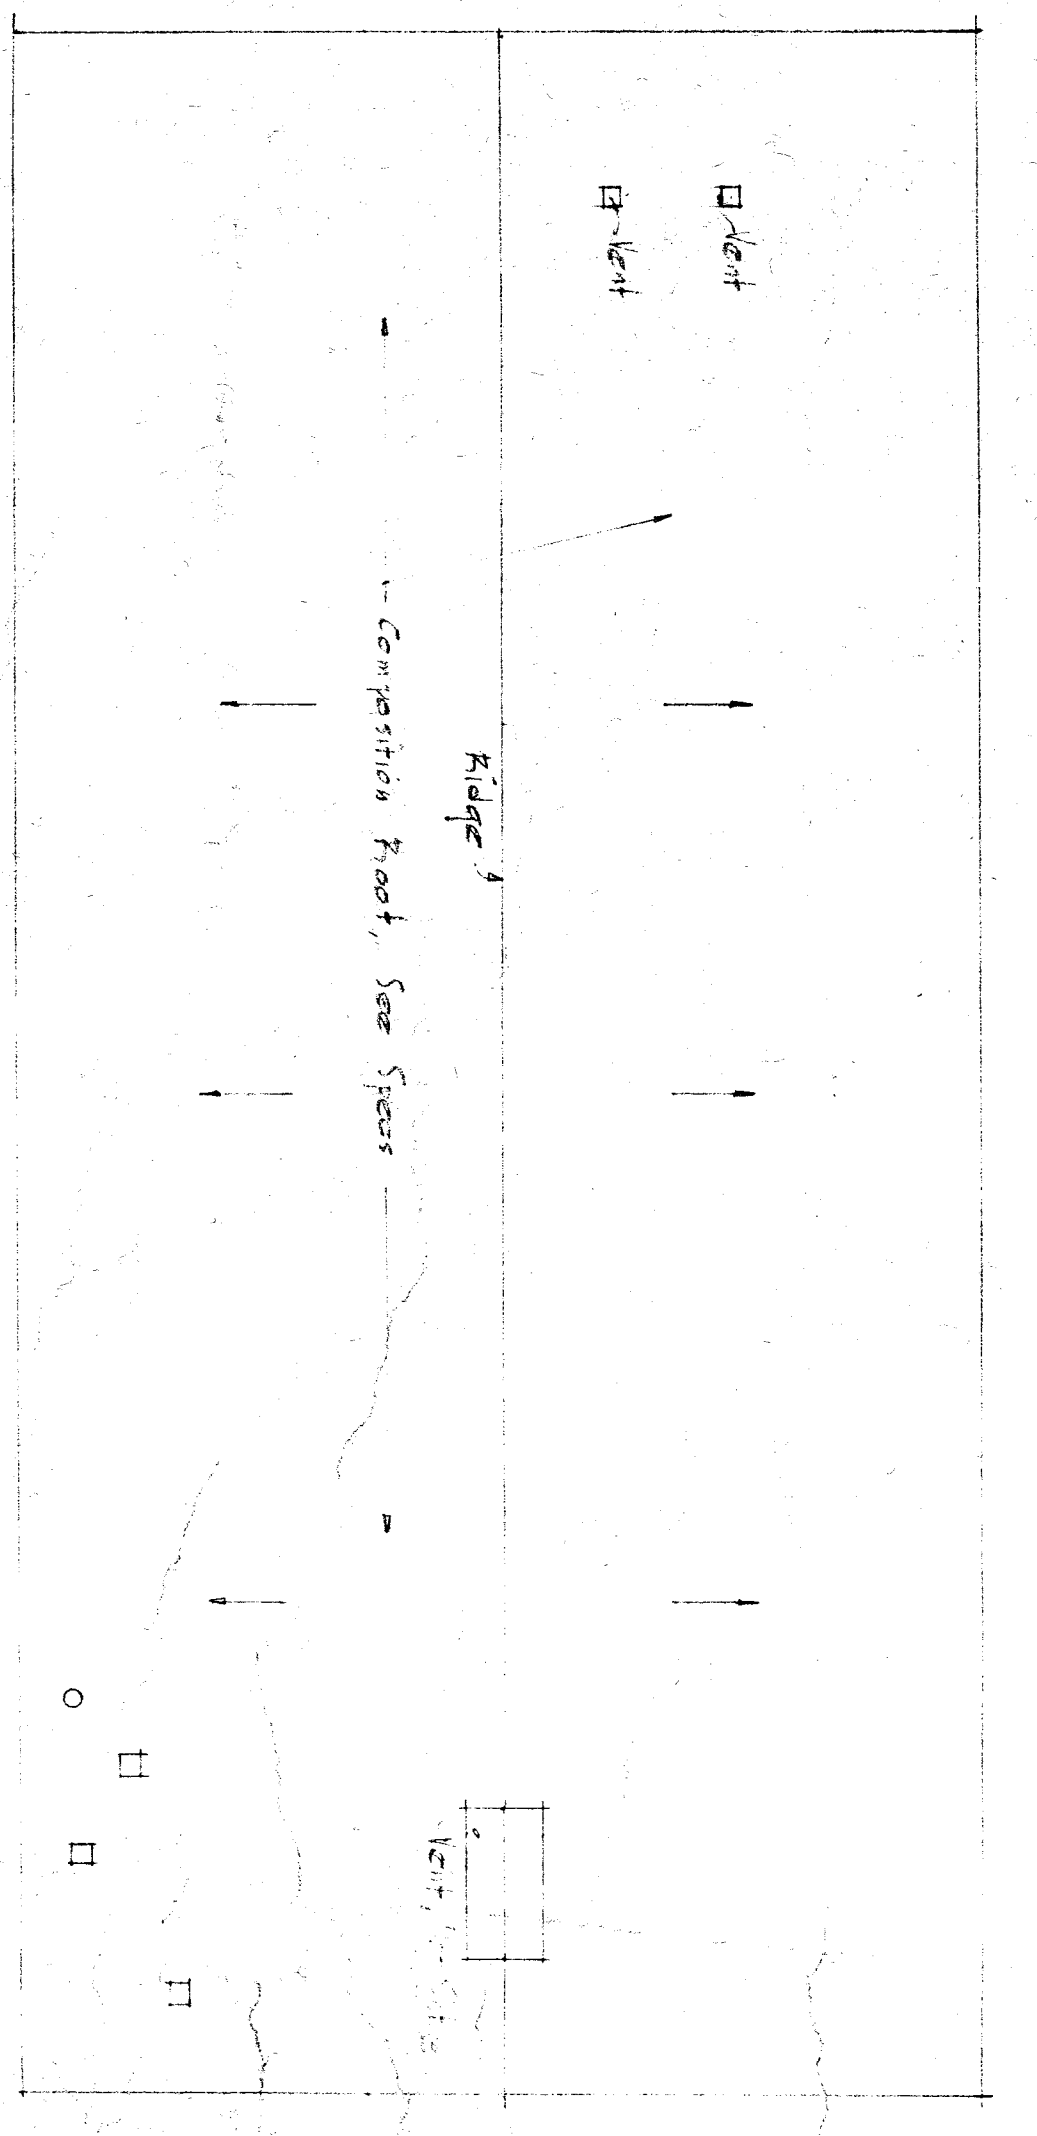

ROOF DRAINAGE ELEVATION OF ROOF  
 SCALE: 1/8" = 1'-0"

REVISIONS:  
 1. [Revision description]  
 2. [Revision description]

DATE: 7-7-70  
 DRAWN BY: [Signature]  
 CHECKED BY: [Signature]

PROJECT NO. 10000  
 SHEET 2 OF 15 SHEETS