


KEY PLAN SCALE: 1/4" = 1'-0" A

Building K Occupancy						
Number	Name	Occupancy	Area	Occupant Load Factor	Occupant Count	Required # of Exits
101	LOBBY	B	544 SF	100	6	1
102	JANITOR	B	56 SF	300	1	1
103	OFFICE 1	B	103 SF	100	2	1
104	OFFICE 2	B	103 SF	100	2	1
105	PRINCIPAL	B	281 SF	100	3	1
106	OFFICE 3	B	102 SF	100	2	1
107	OFFICE 4	B	107 SF	100	2	1
108	OFFICE 5	B	101 SF	100	2	1
109	OFFICE 6	B	104 SF	100	2	1
111	TEACHER'S WORK RM	B	398 SF	100	4	1
112	WORK ROOM	B	155 SF	100	2	1
113	NURSE	B	123 SF	100	2	1
114	FILES	B	110 SF	100	2	1
115	RR	B	80 SF	-	-	1
117	CONF. ROOM	B	214 SF	15	15	1
118	DATA	B	43 SF	100	1	1
119	ELEC. ROOM	B	44 SF	100	1	1
120	LIBRARY	B	1908 SF	100	20	1
121	OFFICE	B	159 SF	100	2	1
122	TEACHER'S LOUNGE	B	404 SF	100	5	1
124	GROUP STUDY	B	208 SF	100	3	1
125	DATA	B	22 SF	100	1	1
126	RR	B	60 SF	-	-	1
127	RR	B	60 SF	-	-	1
128	RR	B	63 SF	-	-	1
129	SUPPLIES	B	63 SF	300	1	1
130	RR	B	67 SF	-	-	1
131	PARENT CENTER	B	809 SF	100	9	1

NOTE:  
SEE P-1.03N FOR RESTROOM ACCESSORIES LIST

DETAIL SCHEDULE	
FINISH:	SHEET #:
PLASTER OVER 1/2" OSB OR 1/2" CDX PLY WITH WOOD STUDS	A-5.51

WALL LEGEND	
	NOMINAL 6" WALL STUD
	NOMINAL 4" WALL STUD
	WINDOW PER SCHEDULE SHEET A-0.2
	DOOR PER SCHEDULE SHEET A-0.2

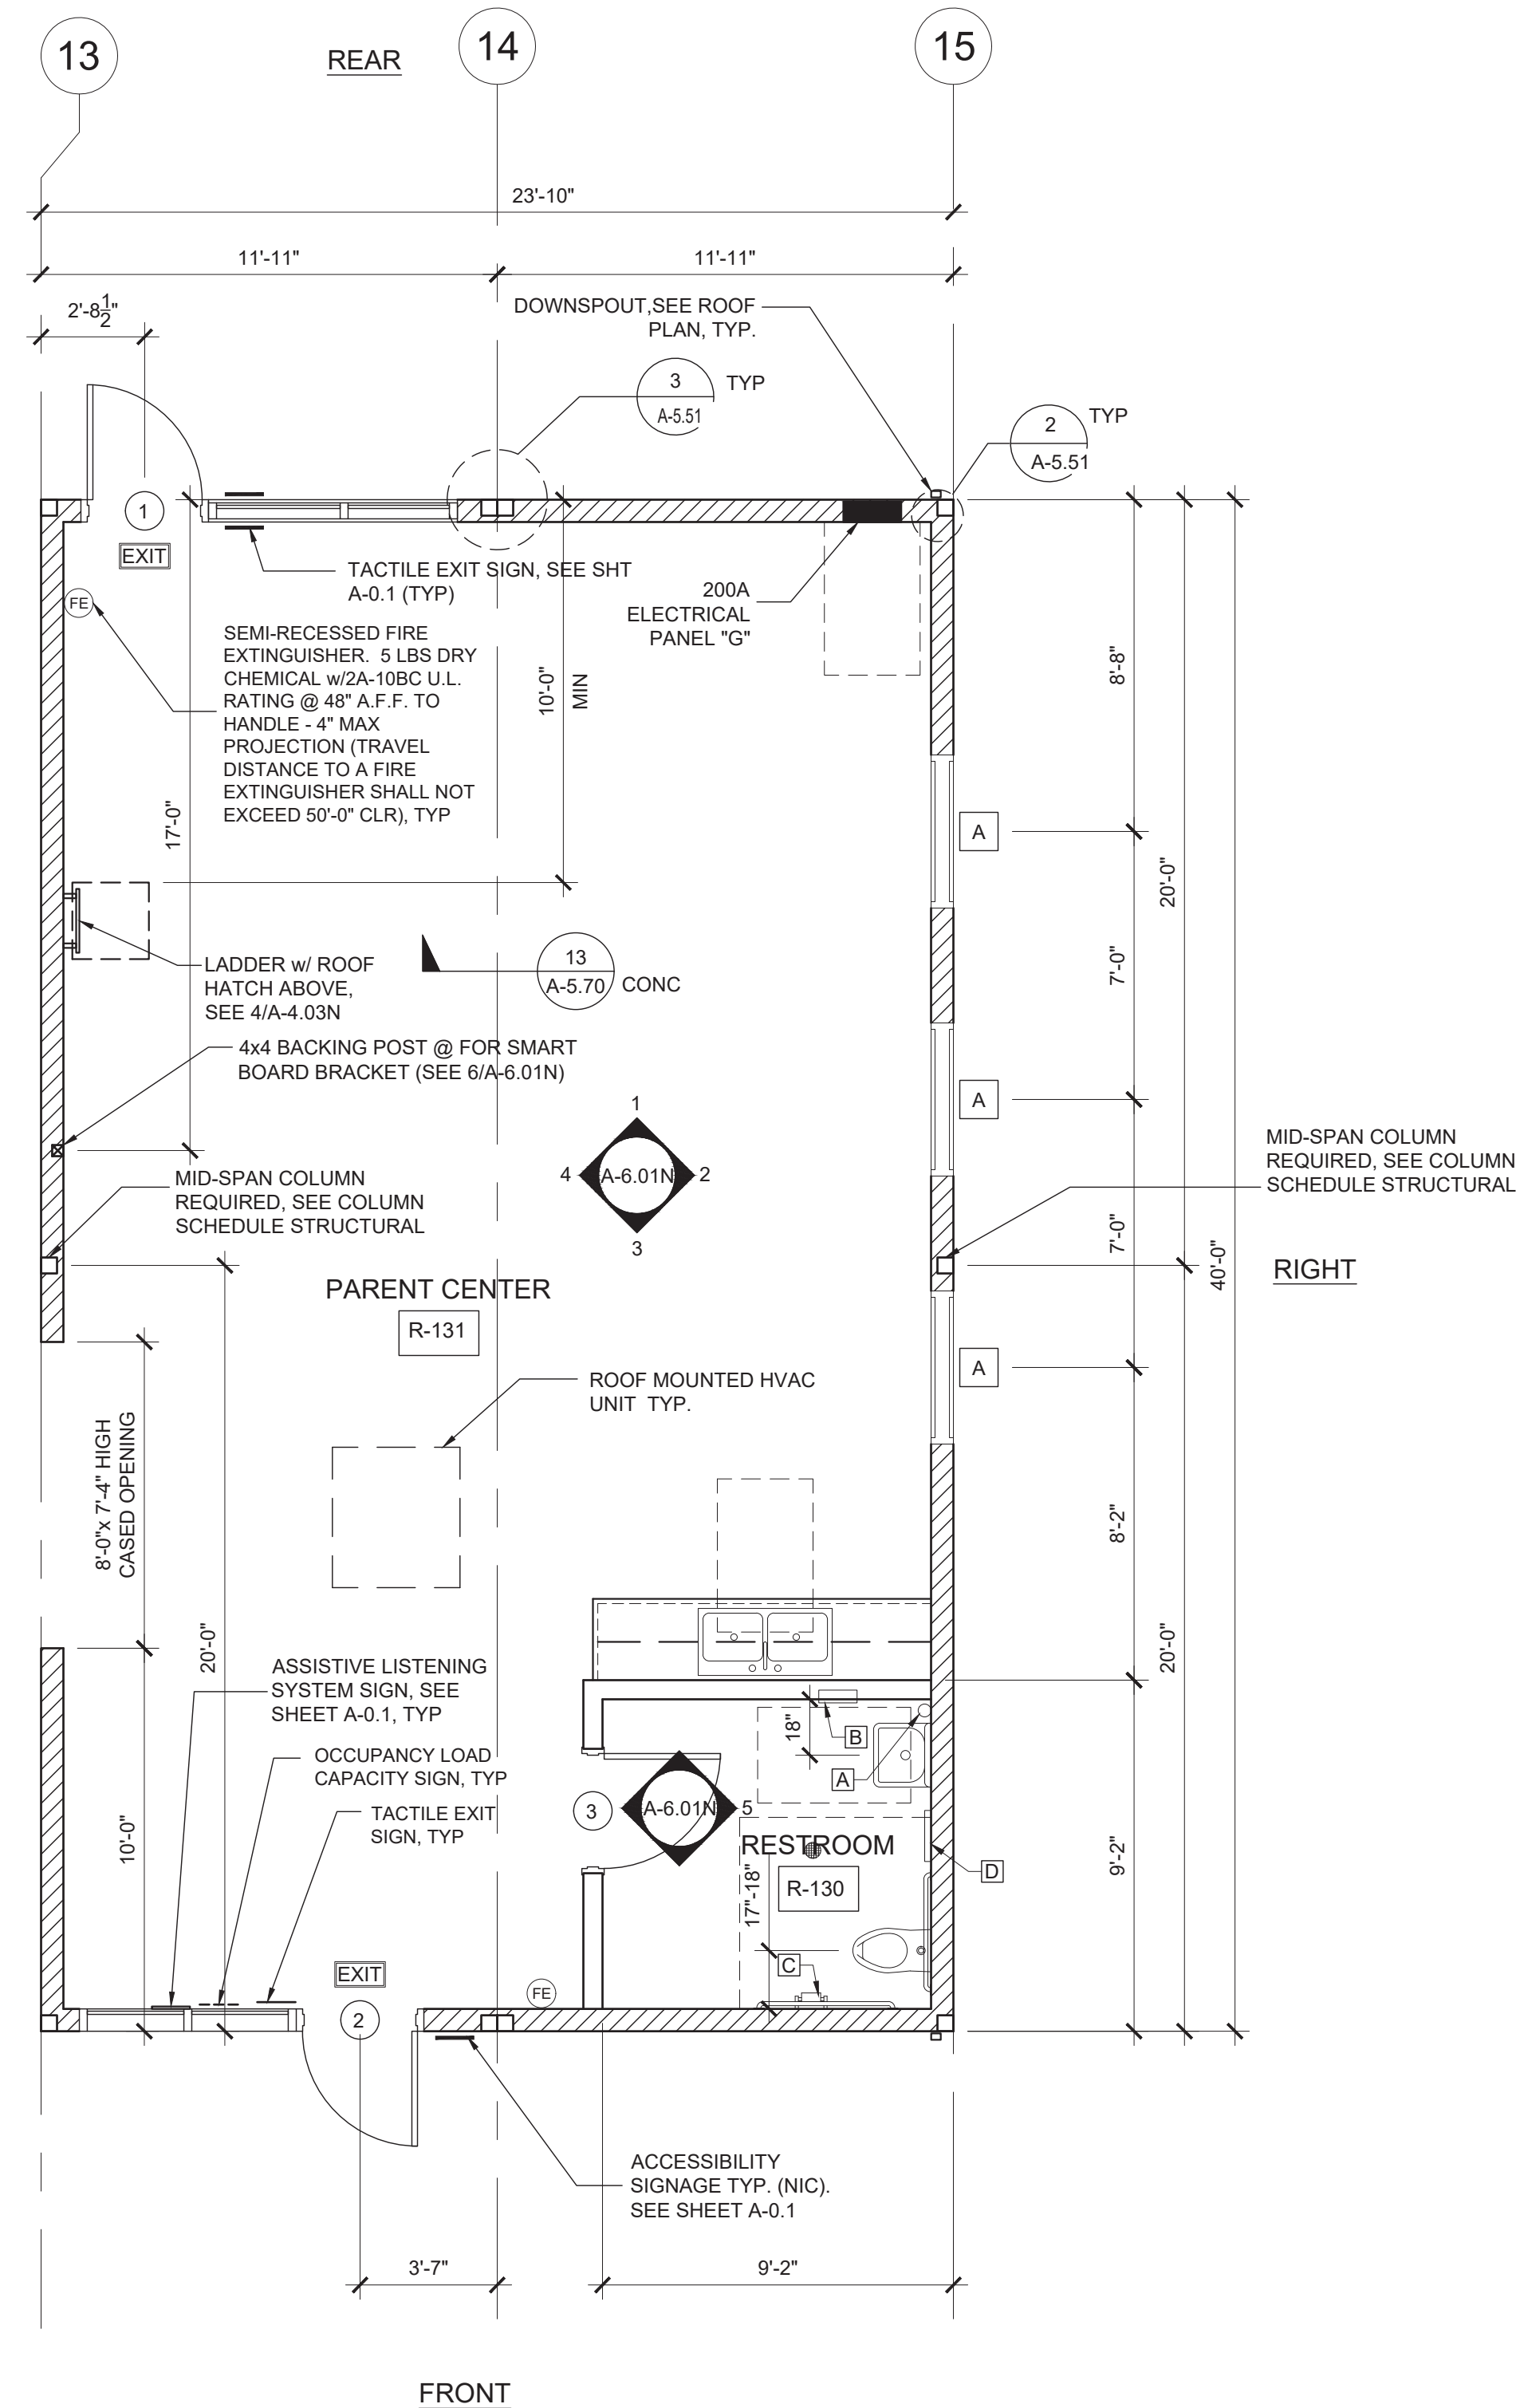

IDENTIFICATION STAMP  
DIV. OF THE STATE ARCHITECT  
APP. 03-120102 INC.  
REVIEWED FOR  
SS  FLS  ACS   
DATE: 03/27/2020



ELITE MODULAR

PROJECT NAME:

SHEET TITLE:

FLOOR PLAN  
24x40 PARENT CTR.



ARCHITECT OF RECORD

PROJECT SPECIFIC STATE AGENCY APPROVAL

REVISIONS

- 1
- 2
- 3
- 4
- 5
- 6
- 7
- 8

PROJECT NO.:

DRAWN BY:

SCALE: AS NOTED

DATE: 8-28-2019

SHEET NUMBER

A-1.03N