

KEY PLAN SCALE: 1/4" = 1'-0" A

DETAIL SCHEDULE

FINISH:	SHEET #:
☒ PLASTER OVER 1/2" OSB OR 1/2" CDX PLY WITH WOOD STUDS	A-5.51

NOTE:
MODULES 7 THRU 12 ARE TO HAVE A 150# FLOOR LOAD & 50+15 REMAINDER OF BUILDING. PLEASE SEE PC SHEET S-1.11 (FLOOR FRAMING) & F-6.01N FOR FOUNDATION KEY PLAN

WALL LEGEND

	NOMINAL 6" WALL STUD
	NOMINAL 4" WALL STUD
	WINDOW PER SCHEDULE SHEET A-0.2N
	DOOR PER SCHEDULE SHEET A-0.2N

NOTE:
LIBRARY BOOK SHELVES AND CABINETS TO BE PROVIDED AND INSTALLED ON SITE BY OTHERS & ARE NOT PART OF THIS APPLICATION.

NOTE:
FOR ADDITIONAL RESTROOM / ACCESSIBILITY INFORMATION, SEE PC SHEET P-1.01

NOTE:
FOR ADDITIONAL PLAN INFORMATION, SEE PC DRAWINGS, SHEET A-1.03

SYMBOLS LEGEND

	60" CIRCLE CLEAR SPACE
	30"x48" CLEAR SPACE
	60"x60" CLEAR SPACE @ WATER CLOSET

TOILET ACCESSORIES

A	SOAP DISPENSER: LIQUID SOAP DISPENSER 4" MAX PROJECTION
B	PAPER TOWEL DISPENSER: SURFACE MOUNTED 4" MAX. PROJECTION; CANNOT ENCR OACH INTO 30"x48" CLEAR SPACE OF FIXTURE
C	TOILET PAPER HOLDER: SINGLE ROLL SEMI-RECESSED OR 3" MAX PROJECTION
D	TOILET SEAT COVER DISPENSER: SURFACE MOUNTED
E	WALL MOUNTED WASTE RECEPTACLE. 6" MAX PROJECTION, 12" MAX ABV. FIN FLR TO BTM.


* PLEASE SEE PC SHEET P-1.01, DETAIL 10 FOR TOILET ACCESSORIES ADA MOUNTING HEIGHTS

BUILDING SEISMIC SEPARATIONS NOTE:
ALL INTERIOR AND EXTERIOR SEISMIC SEPARATION CLOSE-UP MATERIALS TO BE SUPPLIED AND INSTALLED ON SITE BY OTHERS, NOT ELITE MODULAR. PLEASE SEE ARCHITECT'S DRAWINGS FOR INSTALLATION DETAILS (ELITE MODULAR TO PROVIDE AND INSTALL PARAPET CAPS ONLY)

Building K Occupancy

Number	Name	Occupancy	Area	Occupant Load Factor	Occupant Count	Required # of Exits
101	LOBBY	B	544 SF	100	6	1
102	JANITOR	B	56 SF	300	1	1
103	OFFICE 1	B	103 SF	100	2	1
104	OFFICE 2	B	103 SF	100	2	1
105	PRINCIPAL	B	281 SF	100	3	1
106	OFFICE 3	B	102 SF	100	2	1
107	OFFICE 4	B	107 SF	100	2	1
108	OFFICE 5	B	101 SF	100	2	1
109	OFFICE 6	B	104 SF	100	2	1
111	TEACHER'S WORK RM	B	398 SF	100	4	1
112	WORK ROOM	B	155 SF	100	2	1
113	NURSE	B	123 SF	100	2	1
114	FILES	B	110 SF	100	2	1
115	RR	B	80 SF	-	-	1
117	CONF. ROOM	B	214 SF	15	15	1
118	DATA	B	43 SF	100	1	1
119	ELEC. ROOM	B	44 SF	100	1	1
120	LIBRARY	B	1908 SF	100	20	1
121	OFFICE	B	159 SF	100	2	1
122	TEACHER'S LOUNGE	B	404 SF	100	5	1
124	GROUP STUDY	B	208 SF	100	3	1
125	DATA	B	22 SF	100	1	1
126	RR	B	60 SF	-	-	1
127	RR	B	60 SF	-	-	1
128	RR	B	63 SF	-	-	1
129	SUPPLIES	B	63 SF	300	1	1
130	RR	B	67 SF	-	-	1
131	PARENT CENTER	B	809 SF	100	9	1

NOTE:
ROOM SIGNAGE TO BE PROVIDED IN ACCORDANCE WITH 11B-216.2
SIGNAGE TO BE PROVIDED AND INSTALLED ON SITE BY OTHERS, NOT ELITE MODULAR

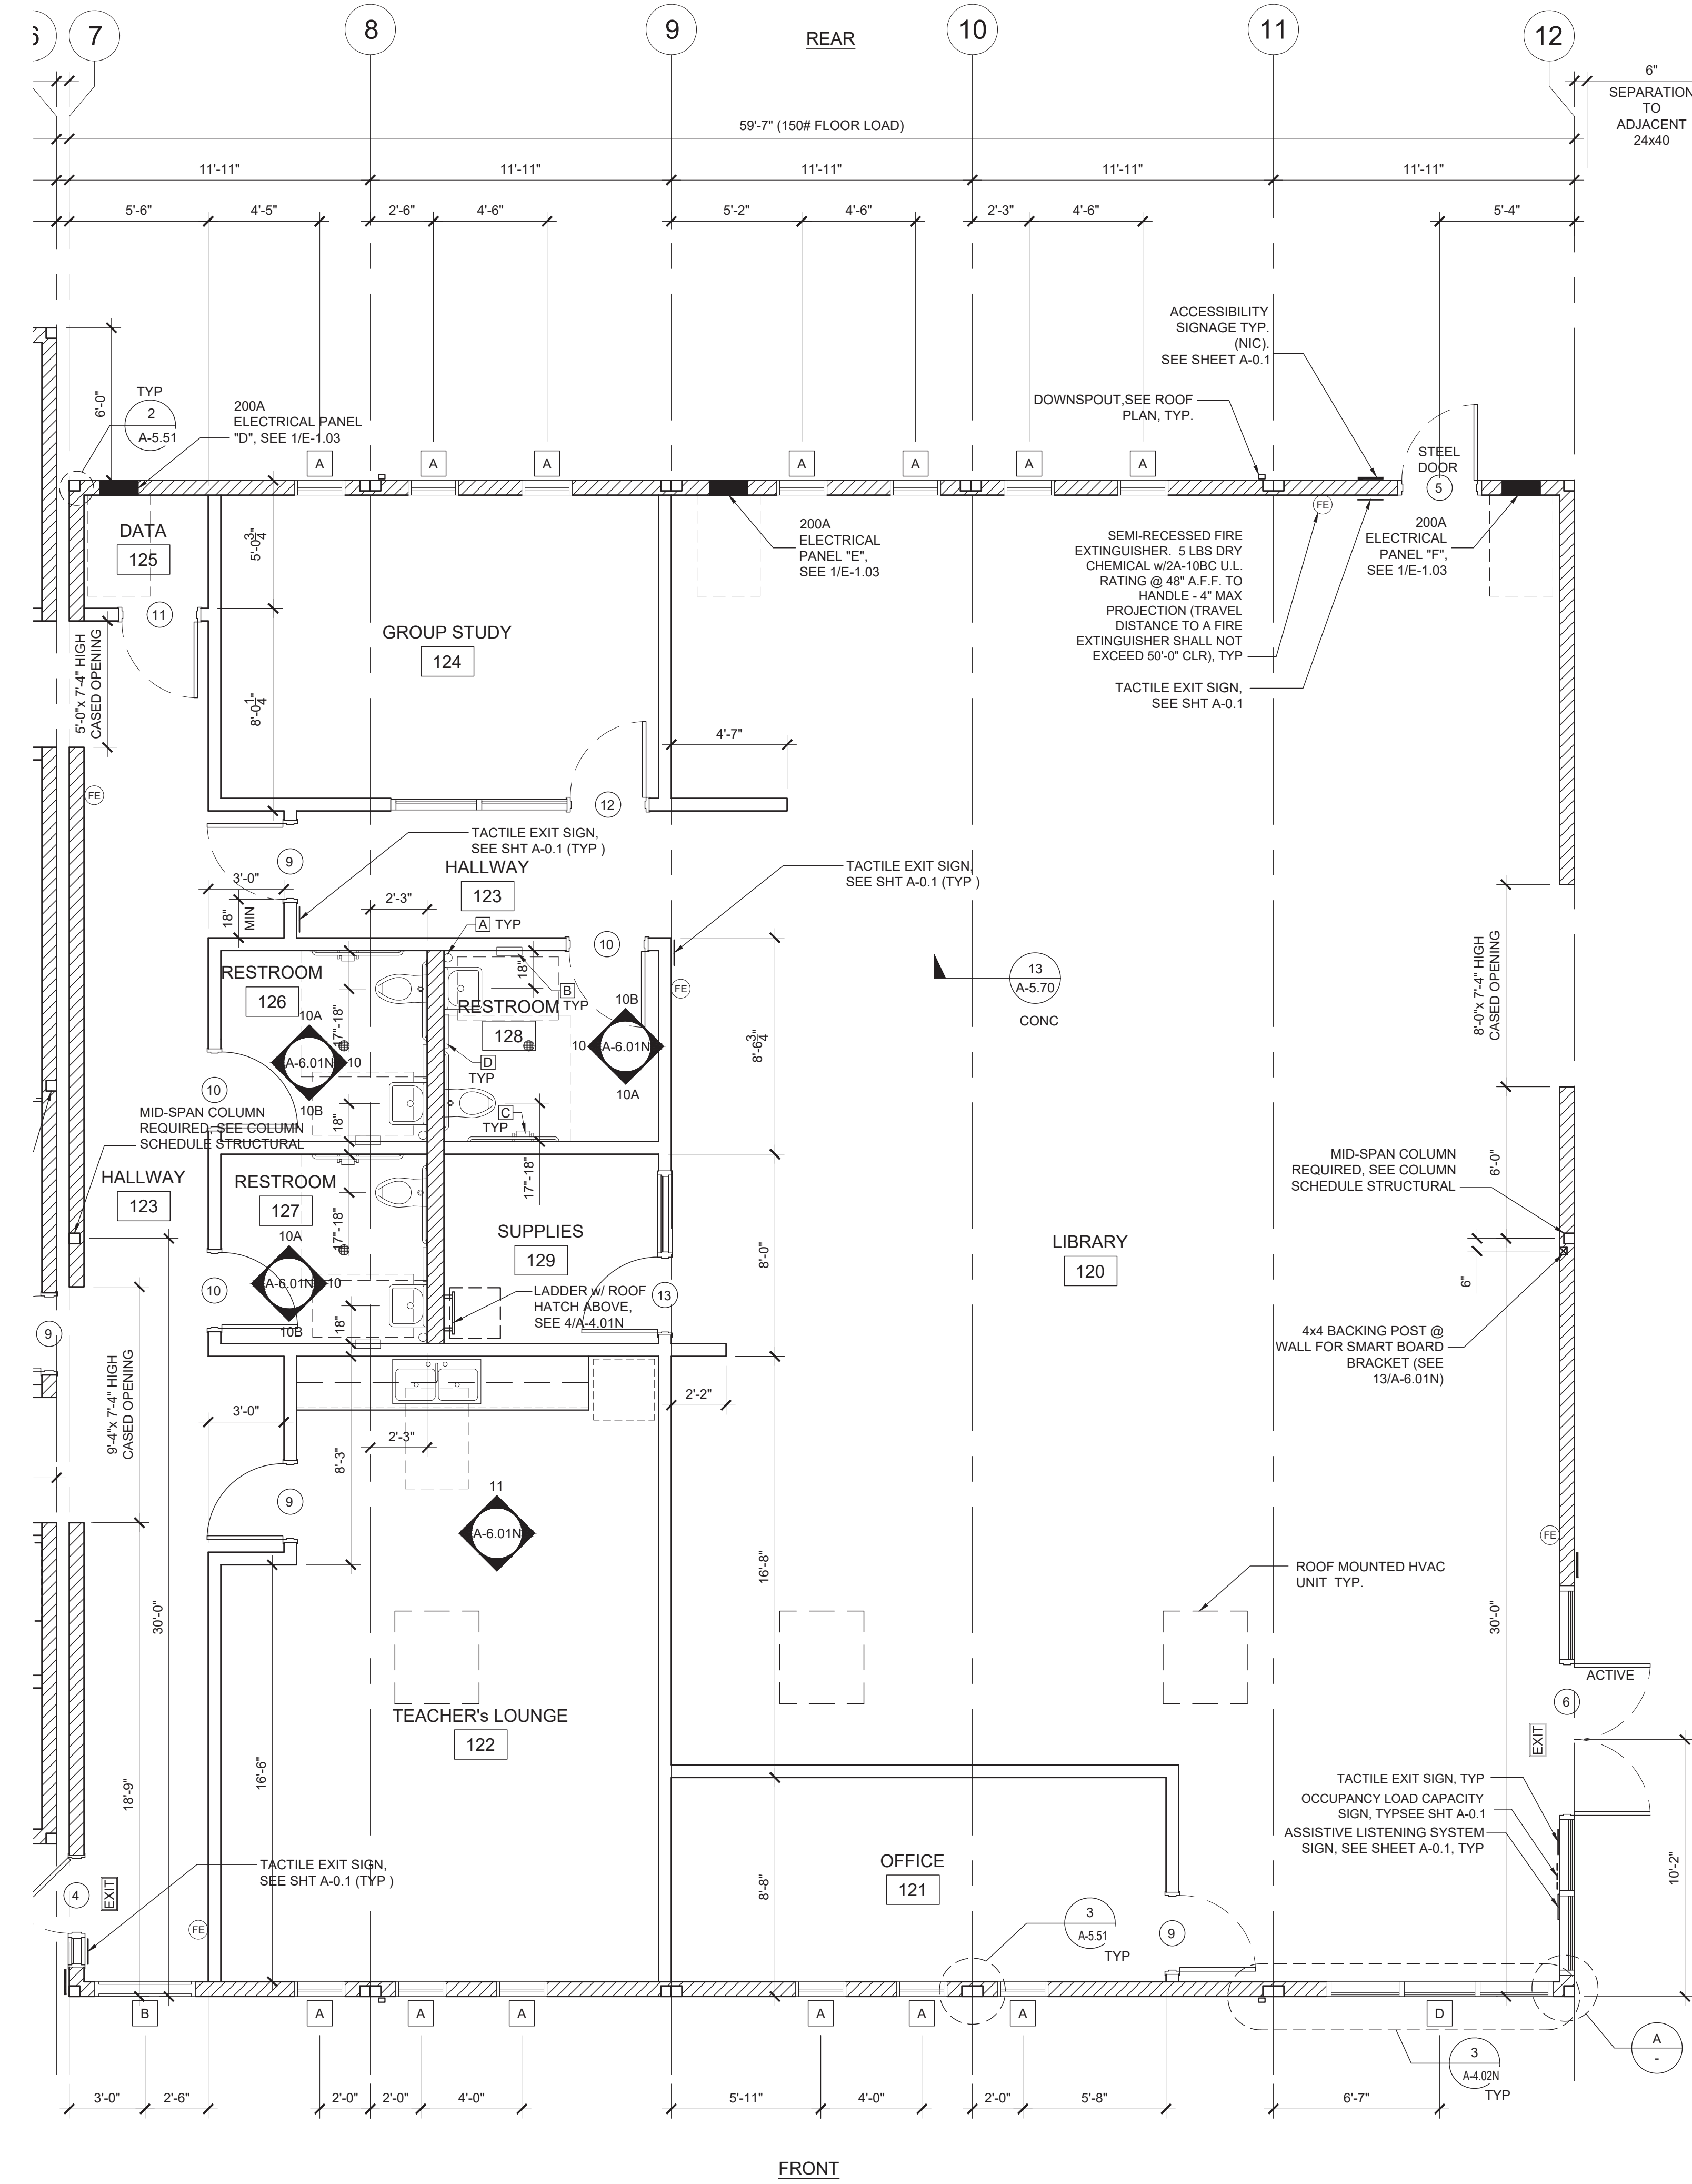


IDENTIFICATION STAMP
DIV. OF THE STATE ARCHITECT
APP. 03-120102 INC.
REVIEWED FOR:
SS FLS ACS
DATE: 03/27/2020



PROJECT NAME:

SHEET TITLE:
**FLOOR PLAN
60x60 LIBRARY**

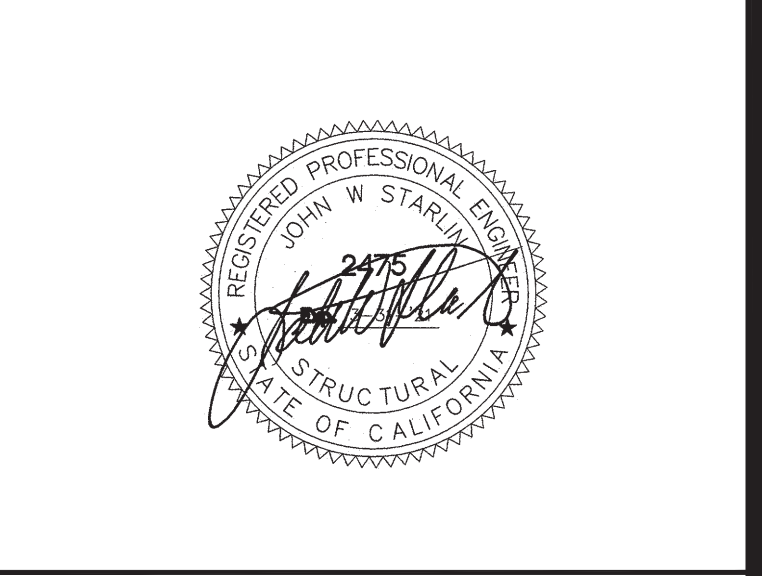

ARCHITECT OF RECORD

PROJECT SPECIFIC STATE AGENCY APPROVAL

REVISIONS

1	
2	
3	
4	
5	
6	
7	
8	

PROJECT NO:
DRAWN BY:
SCALE: AS NOTED
DATE: 2-20-2020
SHEET NUMBER

A-1.02N