




PLAN OF SOCIAL SCIENCE BLDG. F  
SCALE 1/4" = 1'-0"

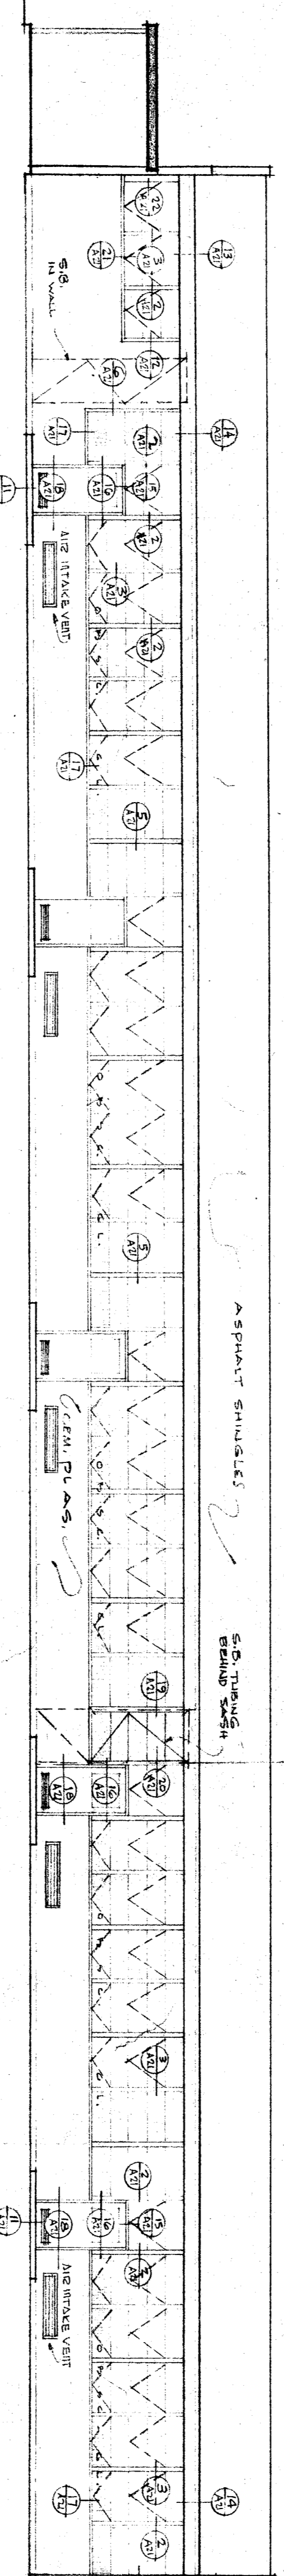


NORTH ELEVATION  
SCALE 1/8" = 1'-0"

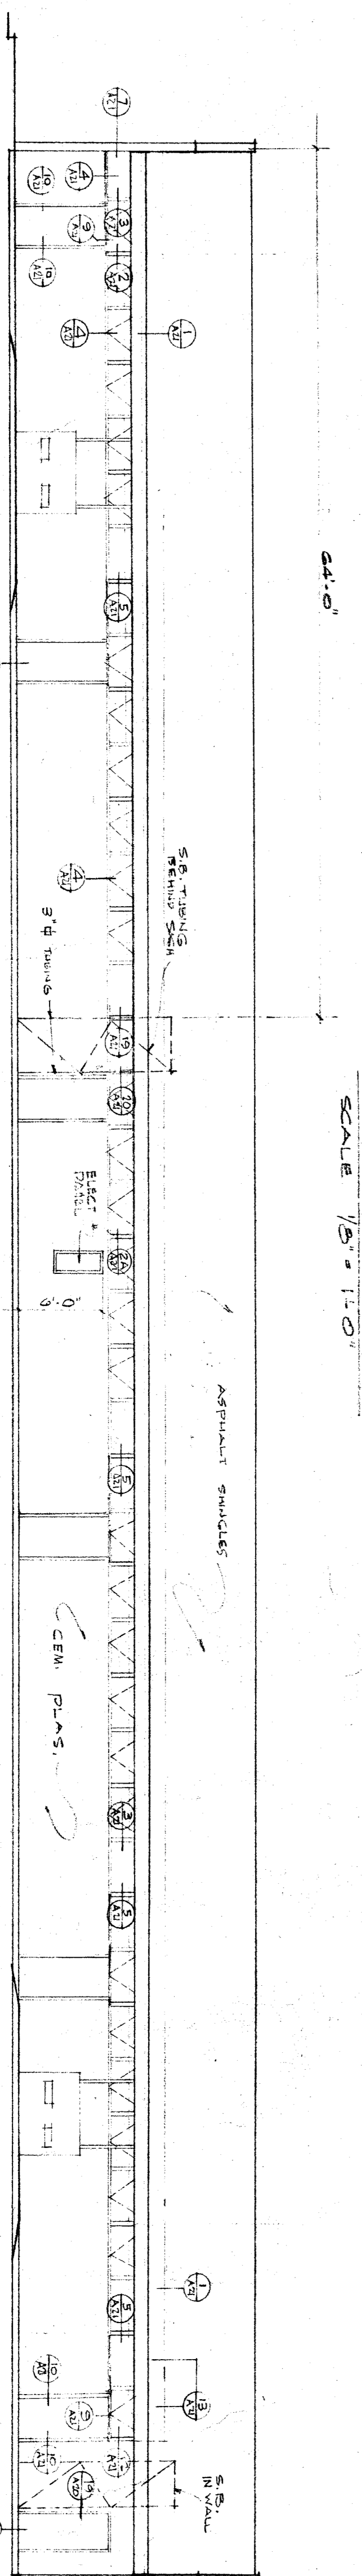


SOUTH ELEVATION  
SCALE 1/8" = 1'-0"

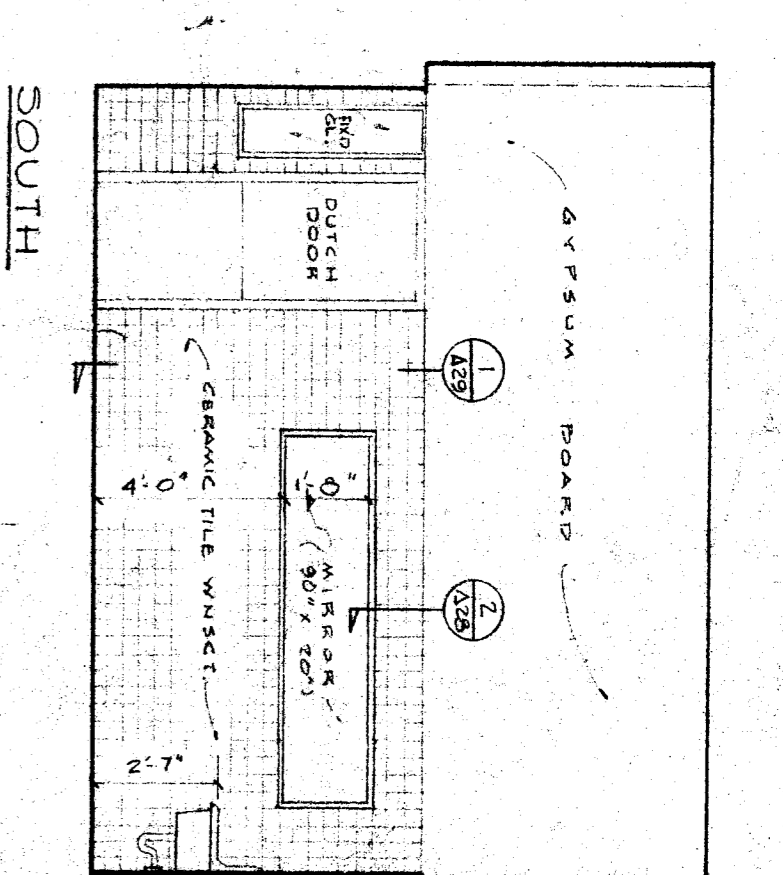


SOUTH

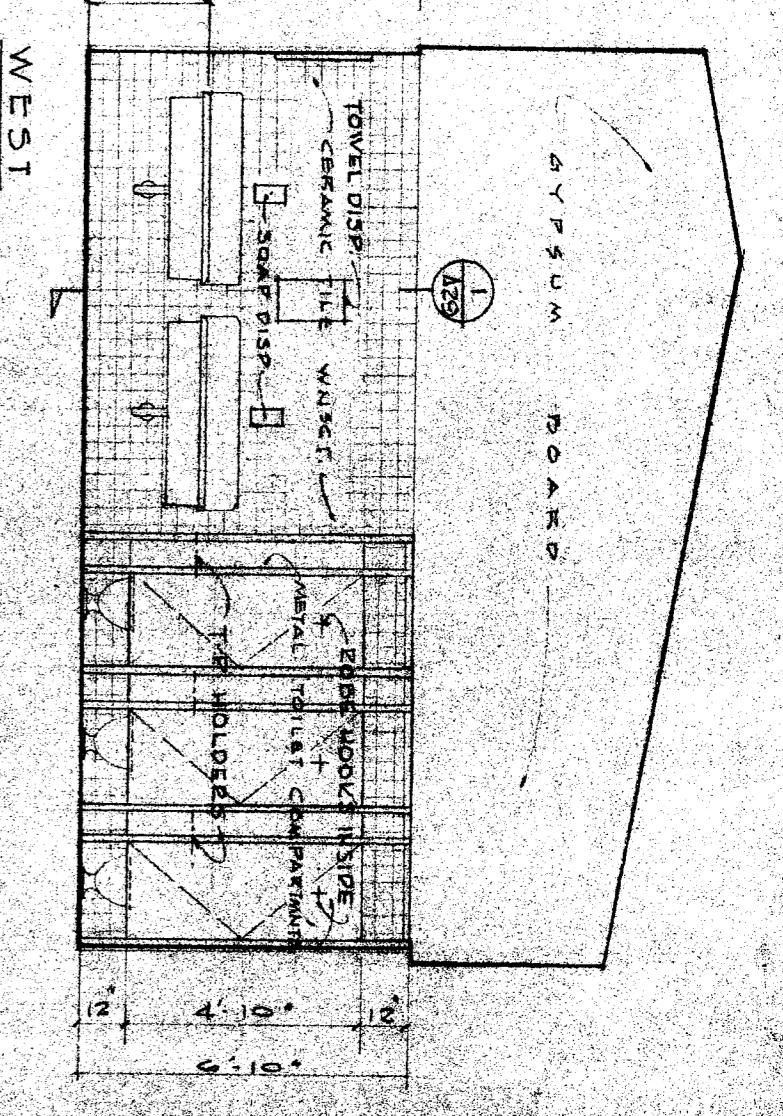


WEST

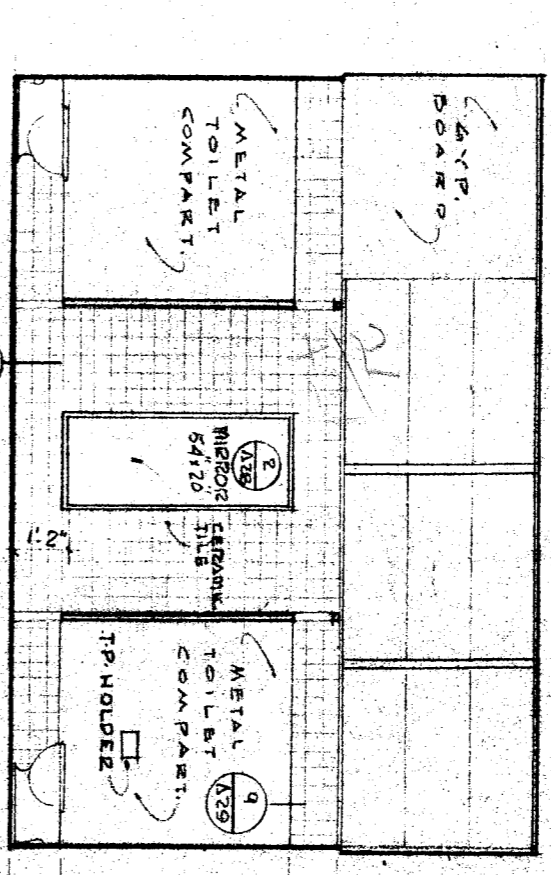


NORTH GIRLS LAVATORY F-197

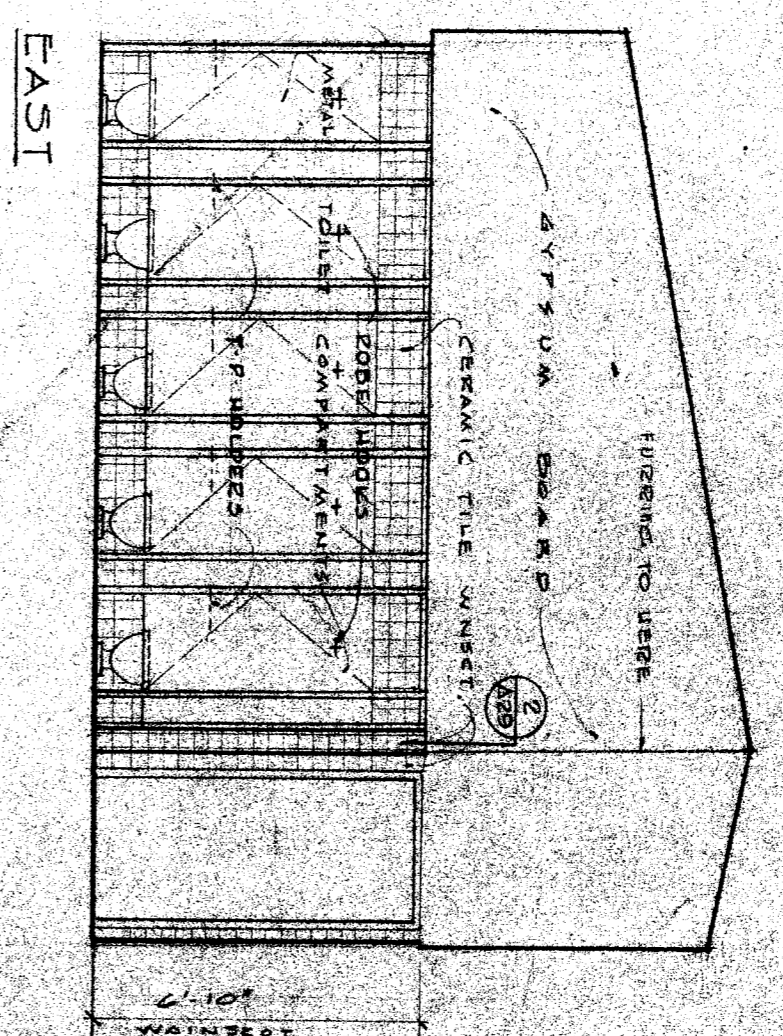


EAST

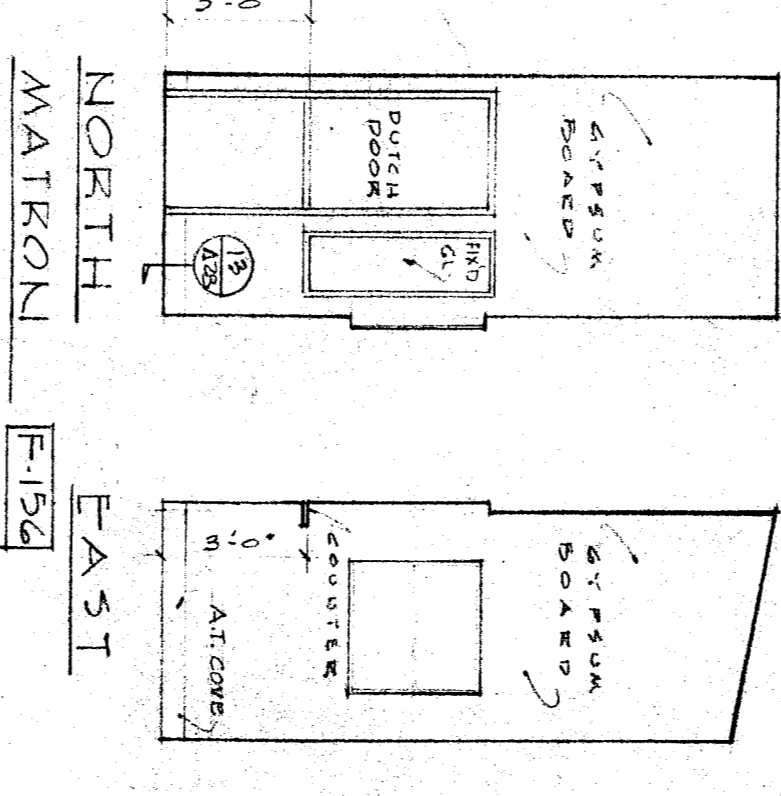


NORTH MATRON F-196

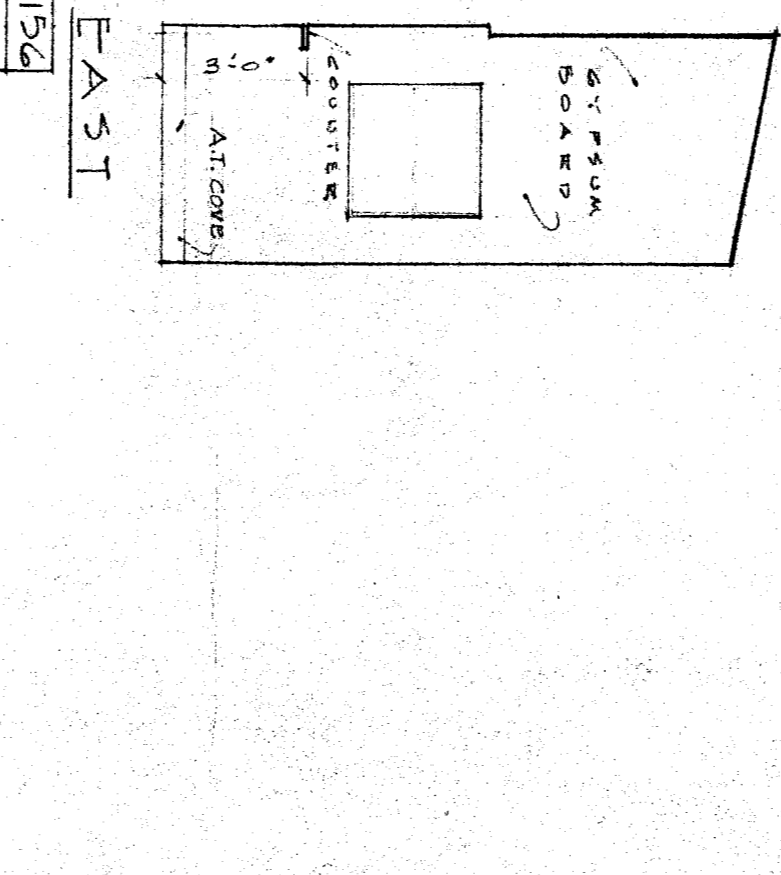


EAST

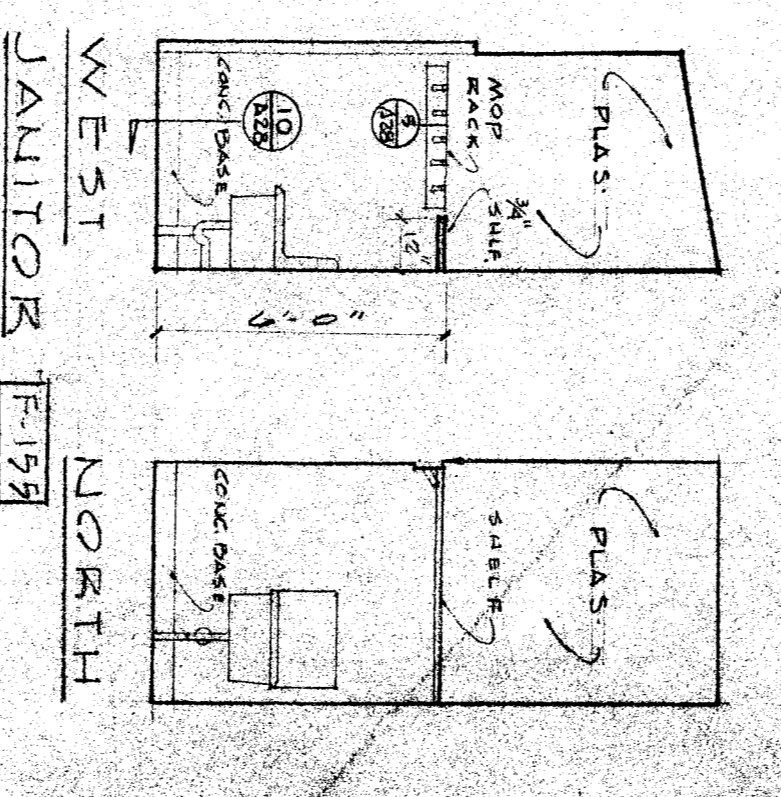


WEST JANITOR F-195

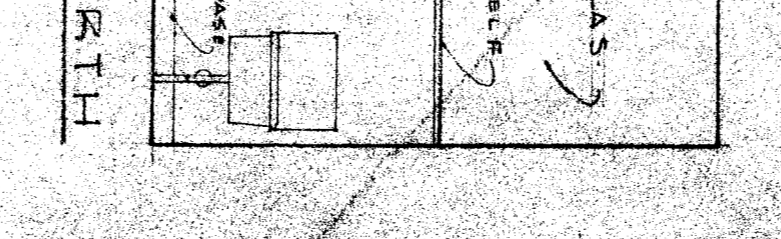


NORTH

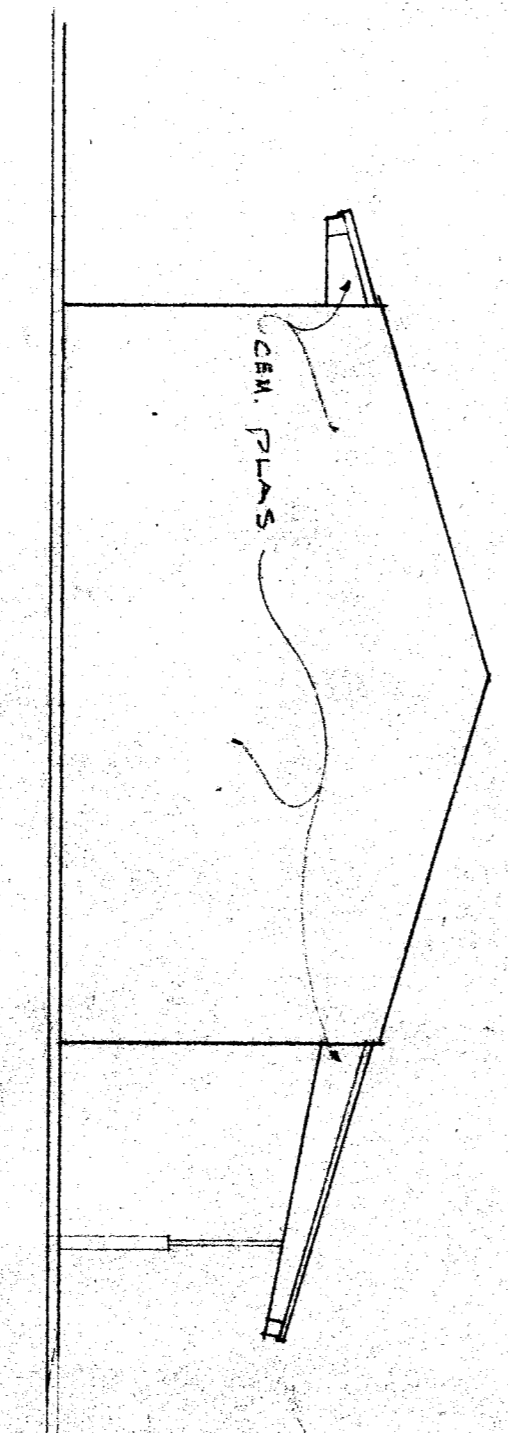

WEST ELEVATION  
SCALE 1/8" = 1'-0"

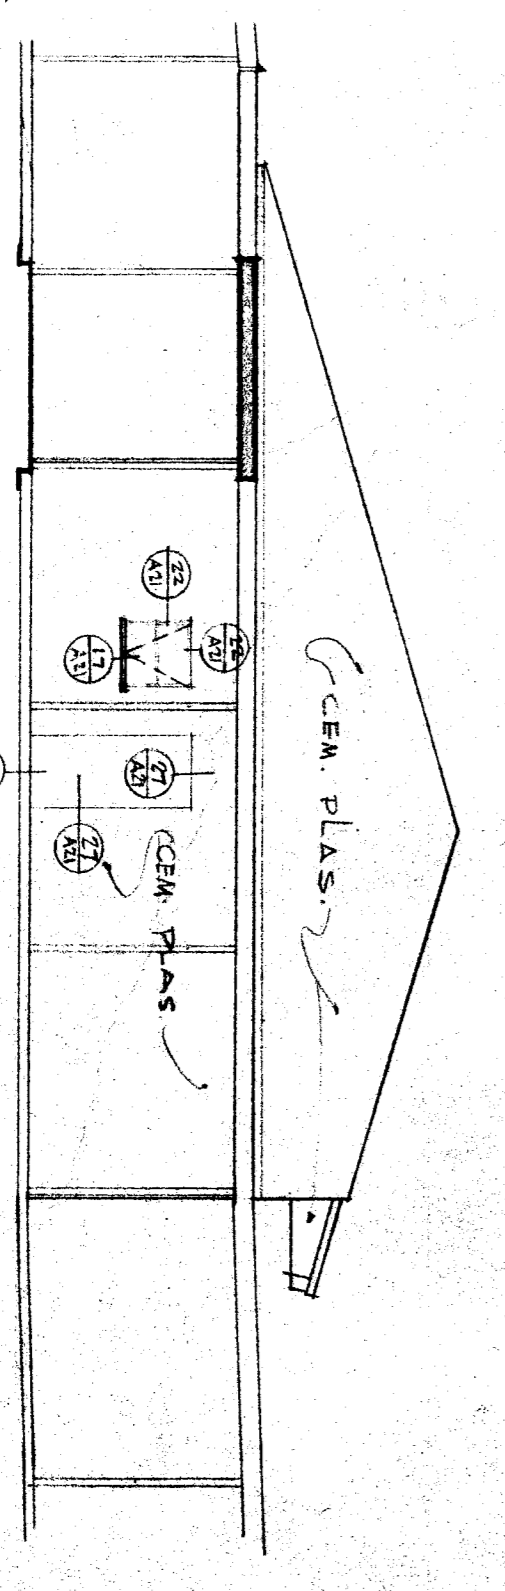

EAST ELEVATION  
SCALE 1/8" = 1'-0"

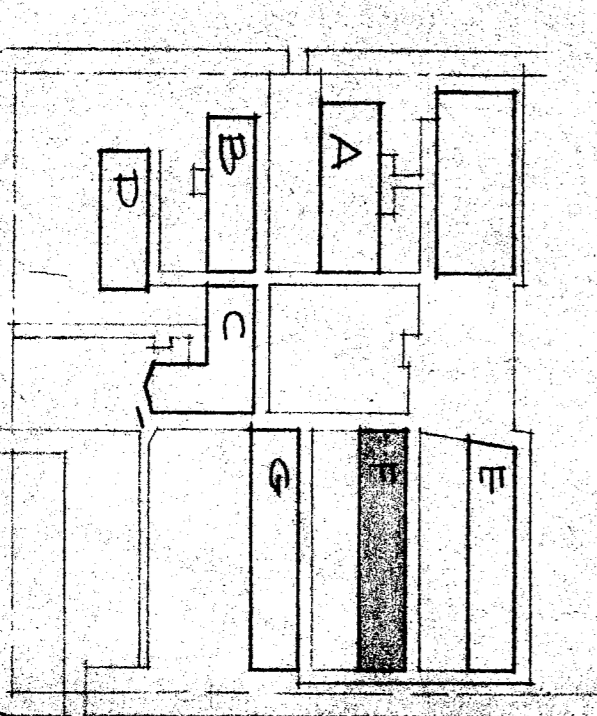

KEY PLAN

STATE OF CALIFORNIA DEPT. OF EDUCATION DIVISION OF ARCHITECTURE APPROVED: [Signature] DATE: 10-17-53	KEVIN CO. SUPERINTENDENT OF SCHOOLS APPROVED: [Signature] DATE: 10-17-53	BAKERSFIELD CITY SCHOOL DISTRICT BOARD OF EDUCATION APPROVED: [Signature] DATE: 10-17-53	REVISIONS	DATE: 7-20-53 DRAWN: J.P. CHECKED: L.P.	ROBERT N. EDDY ARCHITECT A.I.A. 2901 H ST. BAKERSFIELD CALIFORNIA PH 59048	BLDG. F SOCIAL SCIENCE C.B. PLATT EXTERIOR ELEVATIONS LINCOLN JUNIOR HIGH SCHOOL BAKERSFIELD CITY SCHOOL DISTRICT KERN COUNTY CALIFORNIA
--	--	---	-----------	---	---	---