

787 Spreckels Ave., Manteca, CA 95336  
Phone (209) 925-1921 - Fax (209) 925-7018  
www.americanmodular.com

MODULAR MANUFACTURER PROPRIETARY STATEMENT  
THESE DRAWINGS AND THE MATERIAL CONTAINED THEREIN ARE THE PROPERTY OF AMERICAN MODULAR SYSTEMS, INC. (AMS) AND SHALL NOT BE REPRODUCED, COPIED OR OTHERWISE DISPOSED OF DIRECTLY OR INDIRECTLY AND SHALL NOT BE USED IN WHOLE OR IN PART TO ASSIST IN THE MAKING OF OR FOR THE PURPOSE OF FURNISHING ANY INFORMATION FOR THE MAKING OF DRAWINGS, PRINTS, APPARATUS OR PARTS THEREOF WITHOUT THE FULL KNOWLEDGE AND WRITTEN CONSENT OF AMS. ALL PATENTABLE MATERIAL CONTAINED HEREIN AND ORIGINATING WITH AMS SHALL BE THE SOLE PROPERTY OF AMS.

PRE-CHECKED SET NAME


24'x40' THRU 120'x40' STANDARD MODULAR BUILDINGS

SITE SPECIFIC PROJECT NAME  
STOCKPILE FOR (1) 72' x 40' & (6) 84' x 40' CLASSROOM BUILDINGS, (4) 72' x 40' KINDERGARTEN BUILDINGS & (1) 48' x 40' CLASSROOM BUILDING

SHEET TITLE


TITLE SHEET

MANUFACTURER PROFESSIONAL OF RECORD ON PC

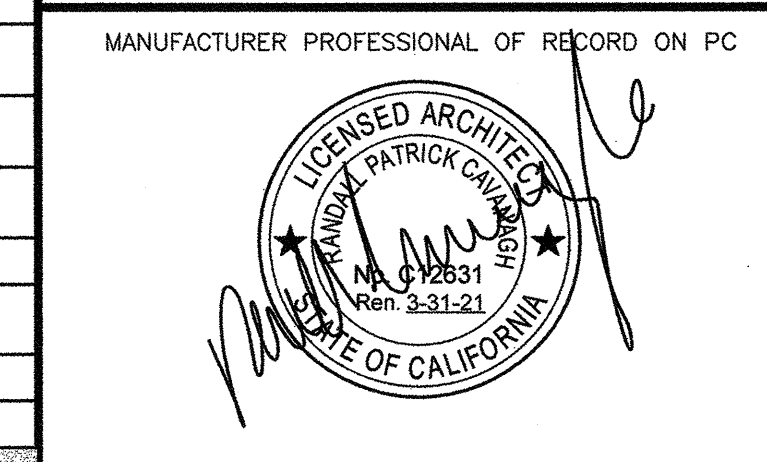

THESE DRAWINGS ARE PRELIMINARY AND NOT FOR CONSTRUCTION UNLESS STAMPED & SIGNED BY THE ENGINEER OF RECORD.  
PROJECT SPECIFIC STATE AGENCY APPROVAL

ORIGINAL PC STATE AGENCY APPROVAL

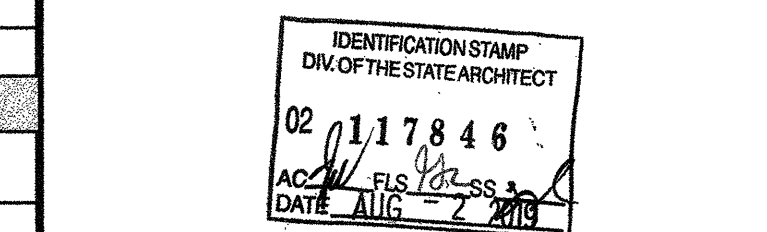

ORIGINAL PC STATE AGENCY APPROVAL

BASED ON PC# 02-115700  
PRE-CHECK (PC) DOCUMENT  
CODE: 2016 CBC  
A SEPARATE PROJECT APPLICATION FOR CONSTRUCTION IS REQUIRED.

REVISIONS

DRAWN BY: AH  
SCALE: AS NOTED  
DATE: 06/17/19  
SHEET NUMBER

TS-A

SHEET INDEX (4) 72'x40' KINDERGARTEN BUILDINGS

ARCHITECTURAL			STRUCTURAL		
OPTIONS	SHEET NUMBER	SHEET TITLE	OPTIONS	SHEET NUMBER	SHEET TITLE
STEEL MEMBER PROPERTIES			STEEL MEMBER PROPERTIES		
INSPECTION FORM			INSPECTION FORM		
GENERAL NOTES & SPECIFICATIONS			GENERAL NOTES & SPECIFICATIONS		
ENERGY SHEETS & CALCULATIONS			ENERGY SHEETS & CALCULATIONS		
FLOOR PLANS			FLOOR PLANS		
ROOF PLAN & DETAILS			ROOF PLAN & DETAILS		
INTERIOR ELEVATIONS			INTERIOR ELEVATIONS		
EXTERIOR ELEVATIONS			EXTERIOR ELEVATIONS		
MISCELLANEOUS DETAILS			MISCELLANEOUS DETAILS		
MECHANICAL			MECHANICAL		
ELECTRICAL			ELECTRICAL		
PLUMBING			PLUMBING		

SITE-SPECIFIC OPTIONS

FLOOR DECK	<input type="checkbox"/> 1/2" PLYWOOD SHTG.	<input type="checkbox"/> NH-32 DECK 3"x18 GA.	<input type="checkbox"/> BH-36 DECK 1/2"x18 GA.
WALL STUDS	<input checked="" type="checkbox"/> WOOD	<input type="checkbox"/> 3WH DECK 3"x18 GA.	<input checked="" type="checkbox"/> 3WHX DECK 3"x18 GA.
EXTERIOR WALL FINISH	<input type="checkbox"/> DURATEMP 303	<input checked="" type="checkbox"/> SYNTHETIC STUCCO	<input type="checkbox"/> LAP SIDING
HVAC	<input type="checkbox"/> INTERIOR FLOOR MOUNTED	<input checked="" type="checkbox"/> EXTERIOR WALL MOUNTED	<input type="checkbox"/> SPLIT SYSTEM
ROOFING	<input checked="" type="checkbox"/> 3" x 20 GA. STANDING SEAM	<input type="checkbox"/> 3" x 26 GA. STANDING SEAM OVER SHEATHING	<input type="checkbox"/> BUILT-UP ROOFING
ROOF DIAPHRAGM	<input checked="" type="checkbox"/> 3/4" PLYWOOD	<input type="checkbox"/> STEEL X-BRACING	
ROOF PITCH	<input type="checkbox"/> SINGLE PITCH	<input checked="" type="checkbox"/> DUAL PITCH	
FRONT OVERHANG	<input type="checkbox"/> NO	<input checked="" type="checkbox"/> YES - LENGTH: 5'-0" ENCLOSED	<input type="checkbox"/> YES (SEE S4.1)
REAR OVERHANG	<input type="checkbox"/> NO	<input checked="" type="checkbox"/> YES - LENGTH: 2'-0" ENCLOSED	<input type="checkbox"/> YES (SEE S4.1)
SOLATUBE ON ROOF	<input type="checkbox"/> NO	<input checked="" type="checkbox"/> YES	
FIRE SPRINKLERS	<input checked="" type="checkbox"/> NO	<input type="checkbox"/> YES (SEE GENERAL NOTES #5 - #7 THIS SHEET)	
RAMP(S)	<input checked="" type="checkbox"/> NO	<input type="checkbox"/> YES (SEE SHEET S10.0)	
SOLAR PANELS	<input checked="" type="checkbox"/> NO	<input type="checkbox"/> YES (SEE GENERAL NOTE #9 THIS SHEET)	
LIQUEFIABLE SOILS	<input checked="" type="checkbox"/> NO	<input type="checkbox"/> YES (SEE GENERAL NOTE #10 THIS SHEET)	
GEOHAZARD REPORT	<input checked="" type="checkbox"/> NO	<input type="checkbox"/> YES	
IF YES GEOTECHNICAL FIRM: _____ REPORT DATE: _____			
GEOTECHNICAL REPORT: <input checked="" type="checkbox"/> NO <input type="checkbox"/> YES * REQUIRED IF BUILDING AREA > 4,000 SF			
IF YES GEOTECHNICAL FIRM: _____ REPORT DATE: _____			
DEEPER FOOTINGS REQUIRED? <input checked="" type="checkbox"/> NO <input type="checkbox"/> YES - REQUIRED DEPTH: _____			
WIDER FOOTINGS REQUIRED? <input checked="" type="checkbox"/> NO <input type="checkbox"/> YES - REQUIRED WIDTH: _____			

SHEET INDEX FOR (1) 48'x40' CLASSROOM BUILDING

ARCHITECTURAL			STRUCTURAL		
OPTIONS	SHEET NUMBER	SHEET TITLE	OPTIONS	SHEET NUMBER	SHEET TITLE
STEEL MEMBER PROPERTIES			STEEL MEMBER PROPERTIES		
INSPECTION FORM			INSPECTION FORM		
GENERAL NOTES & SPECIFICATIONS			GENERAL NOTES & SPECIFICATIONS		
ENERGY SHEETS & CALCULATIONS			ENERGY SHEETS & CALCULATIONS		
FLOOR PLANS			FLOOR PLANS		
ROOF PLAN & DETAILS			ROOF PLAN & DETAILS		
INTERIOR ELEVATIONS			INTERIOR ELEVATIONS		
EXTERIOR ELEVATIONS			EXTERIOR ELEVATIONS		
MISCELLANEOUS DETAILS			MISCELLANEOUS DETAILS		
MECHANICAL			MECHANICAL		
ELECTRICAL			ELECTRICAL		
PLUMBING			PLUMBING		

PRE-CHECK (PC) DOCUMENT  
CODE: 2016 CBC  
A SEPARATE PROJECT APPLICATION FOR CONSTRUCTION IS REQUIRED.

REVISIONS

DRAWN BY: AH  
SCALE: AS NOTED  
DATE: 06/17/19  
SHEET NUMBER

TS-A