




1

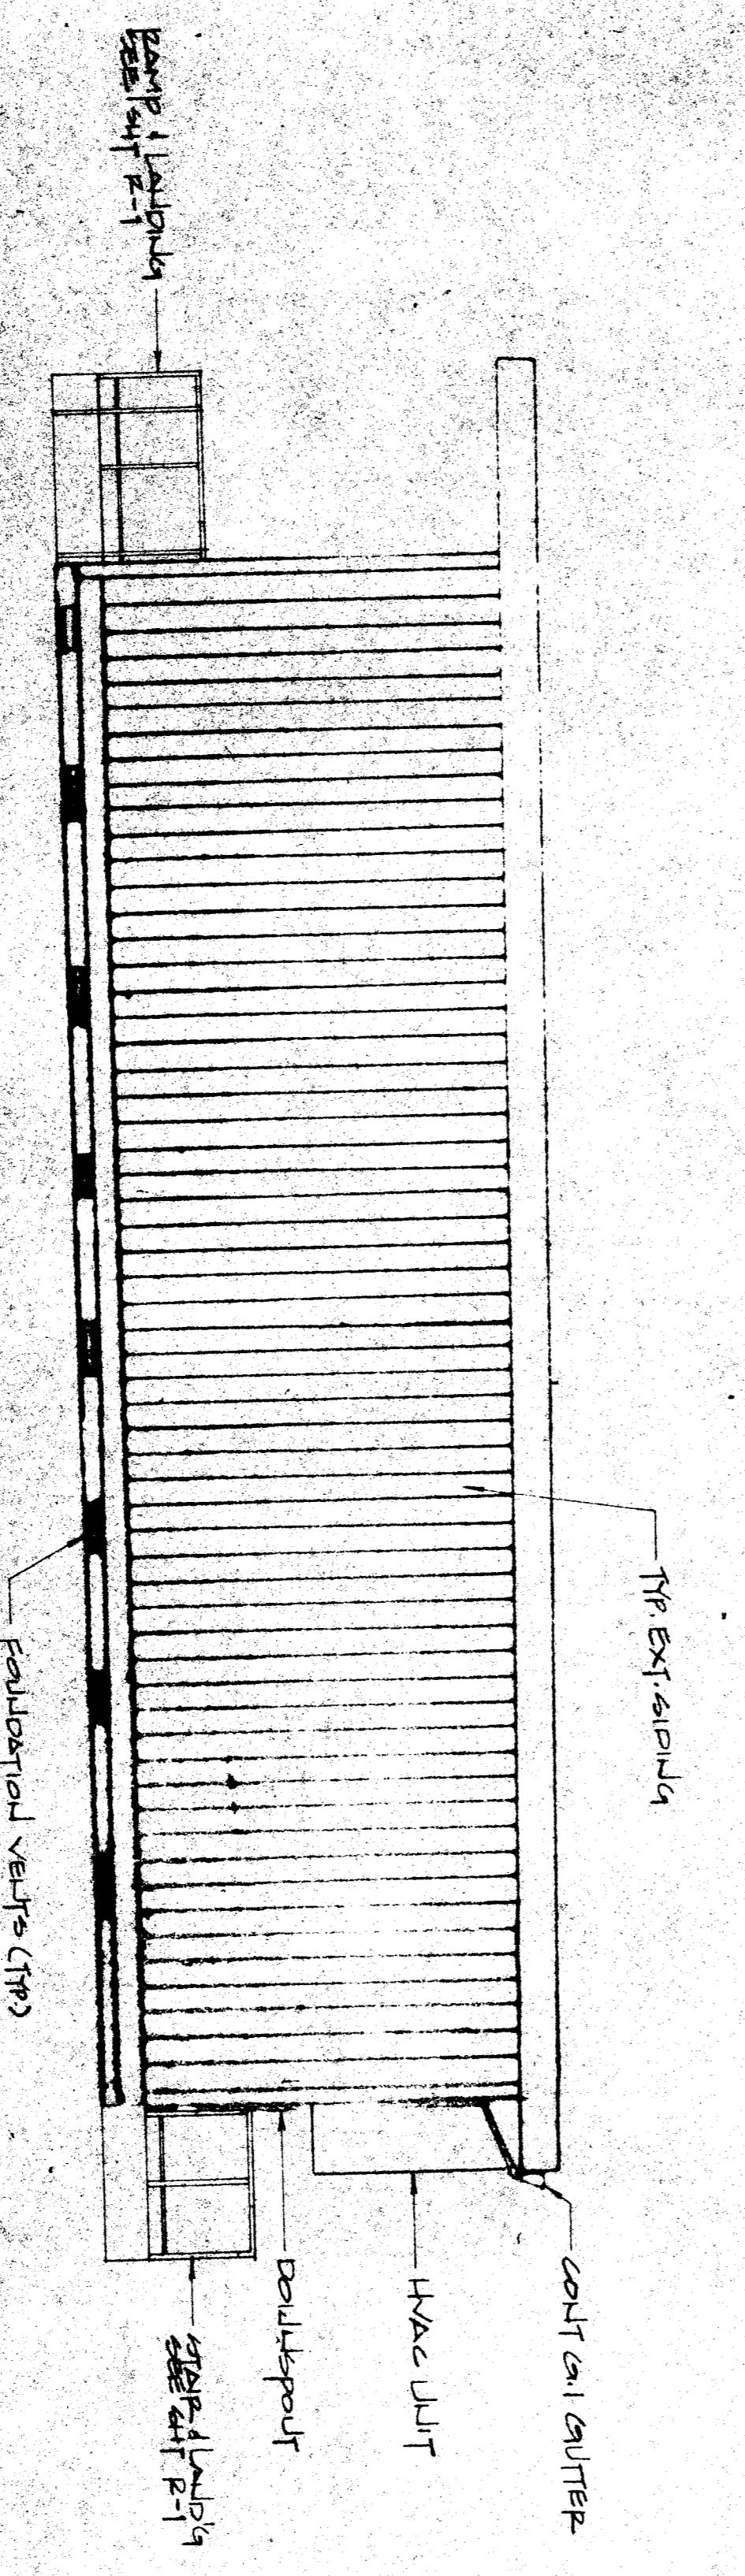

3


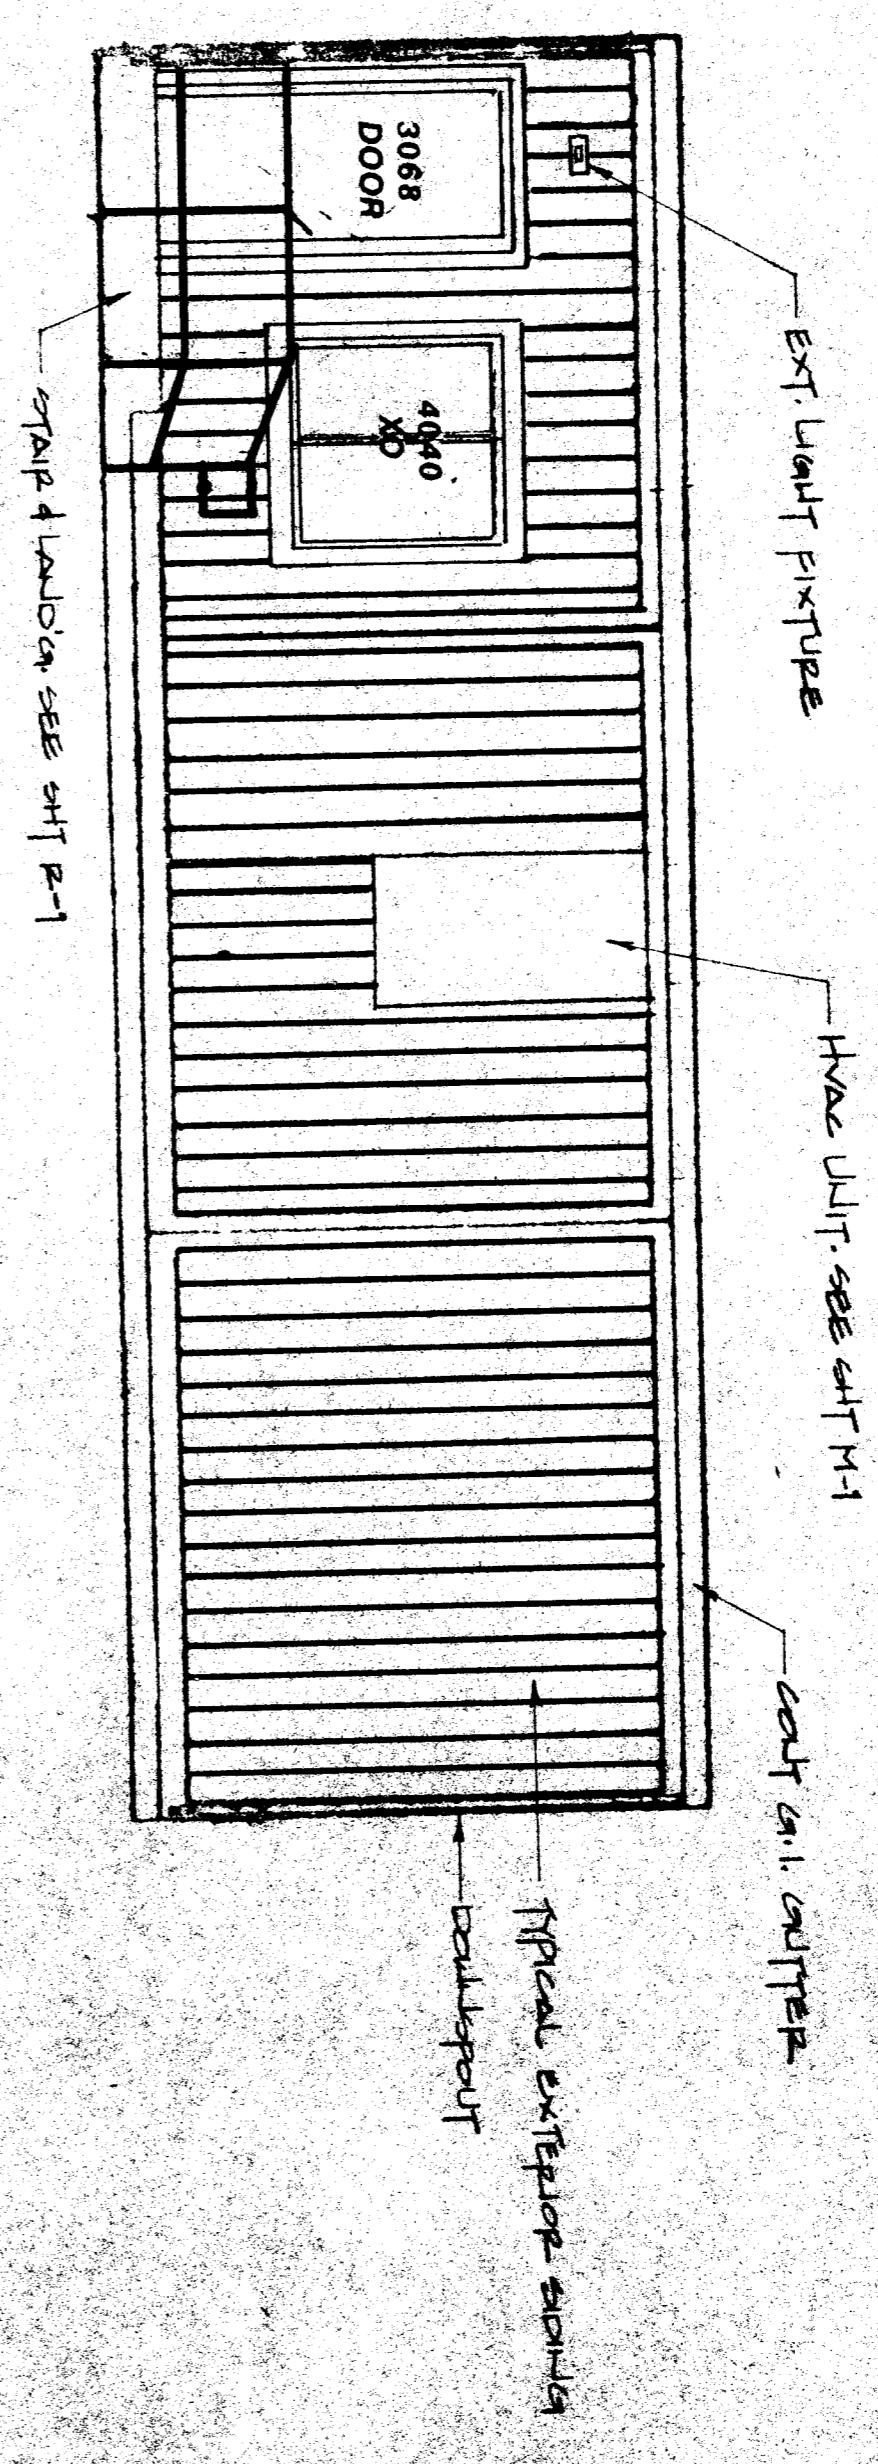


2

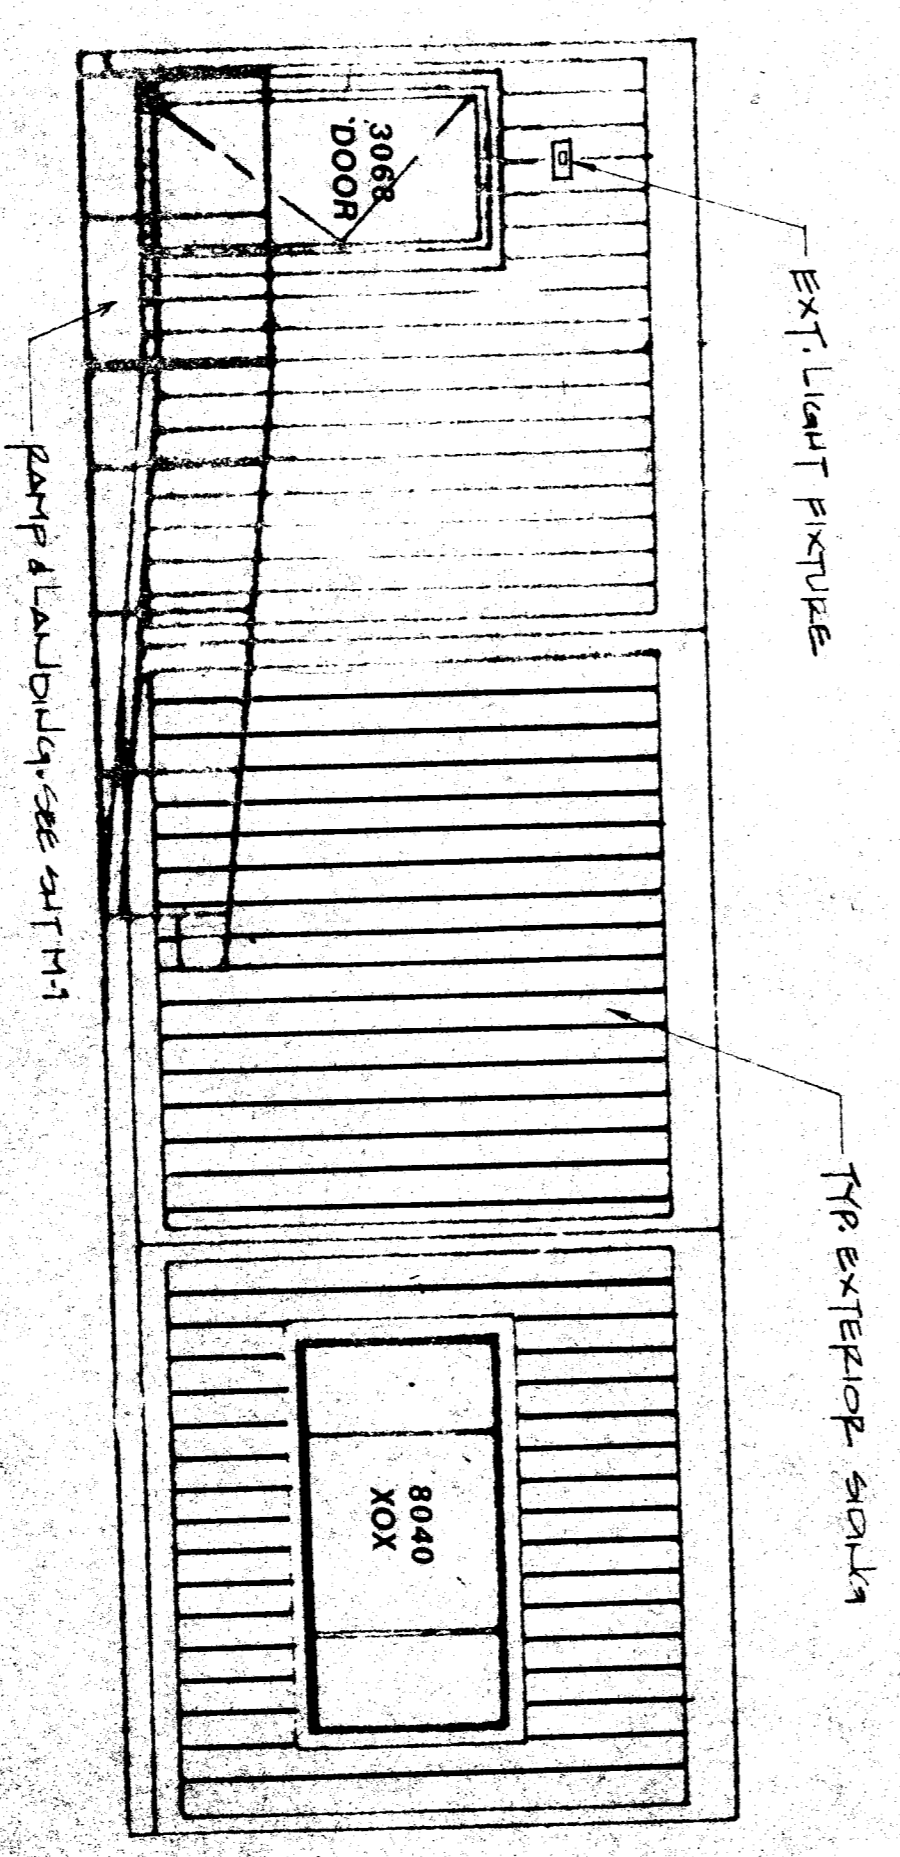

4


**EXTERIOR ELEVATIONS**  
SCALE: 1/8" = 1'

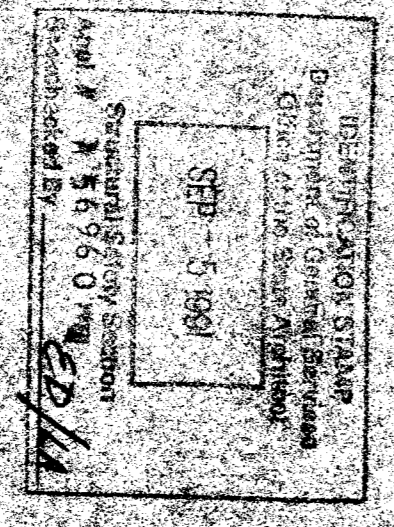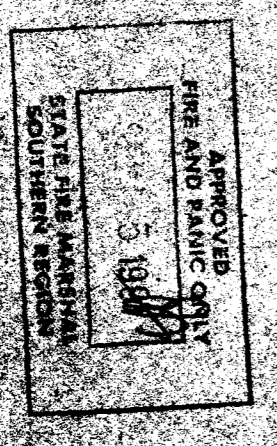

OFFICE OF THE STATE ARCHITECT  
ACCESS COMPLIANCE SECTION  
1600 MARKET STREET, 9TH FLOOR  
SAN FRANCISCO, CA 94102  
56960 SEP 5 1981



**MODTECH, INC.**  
196 EAST MORGAN STREET  
PERRIS, CA. 92370 (714) 243-4011

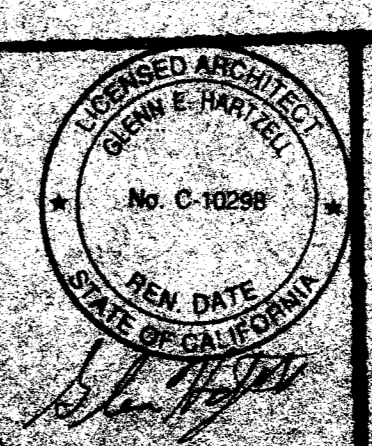

FOR ORIGINAL  
LCS

REPROducible CLASSROOM FIELDWORK  
© 1980  
KEITH CO. ECONOMIC  
PRIORITY CORP.