



STRUCTURAL END

SCALE: 1/4" = 1'-0"

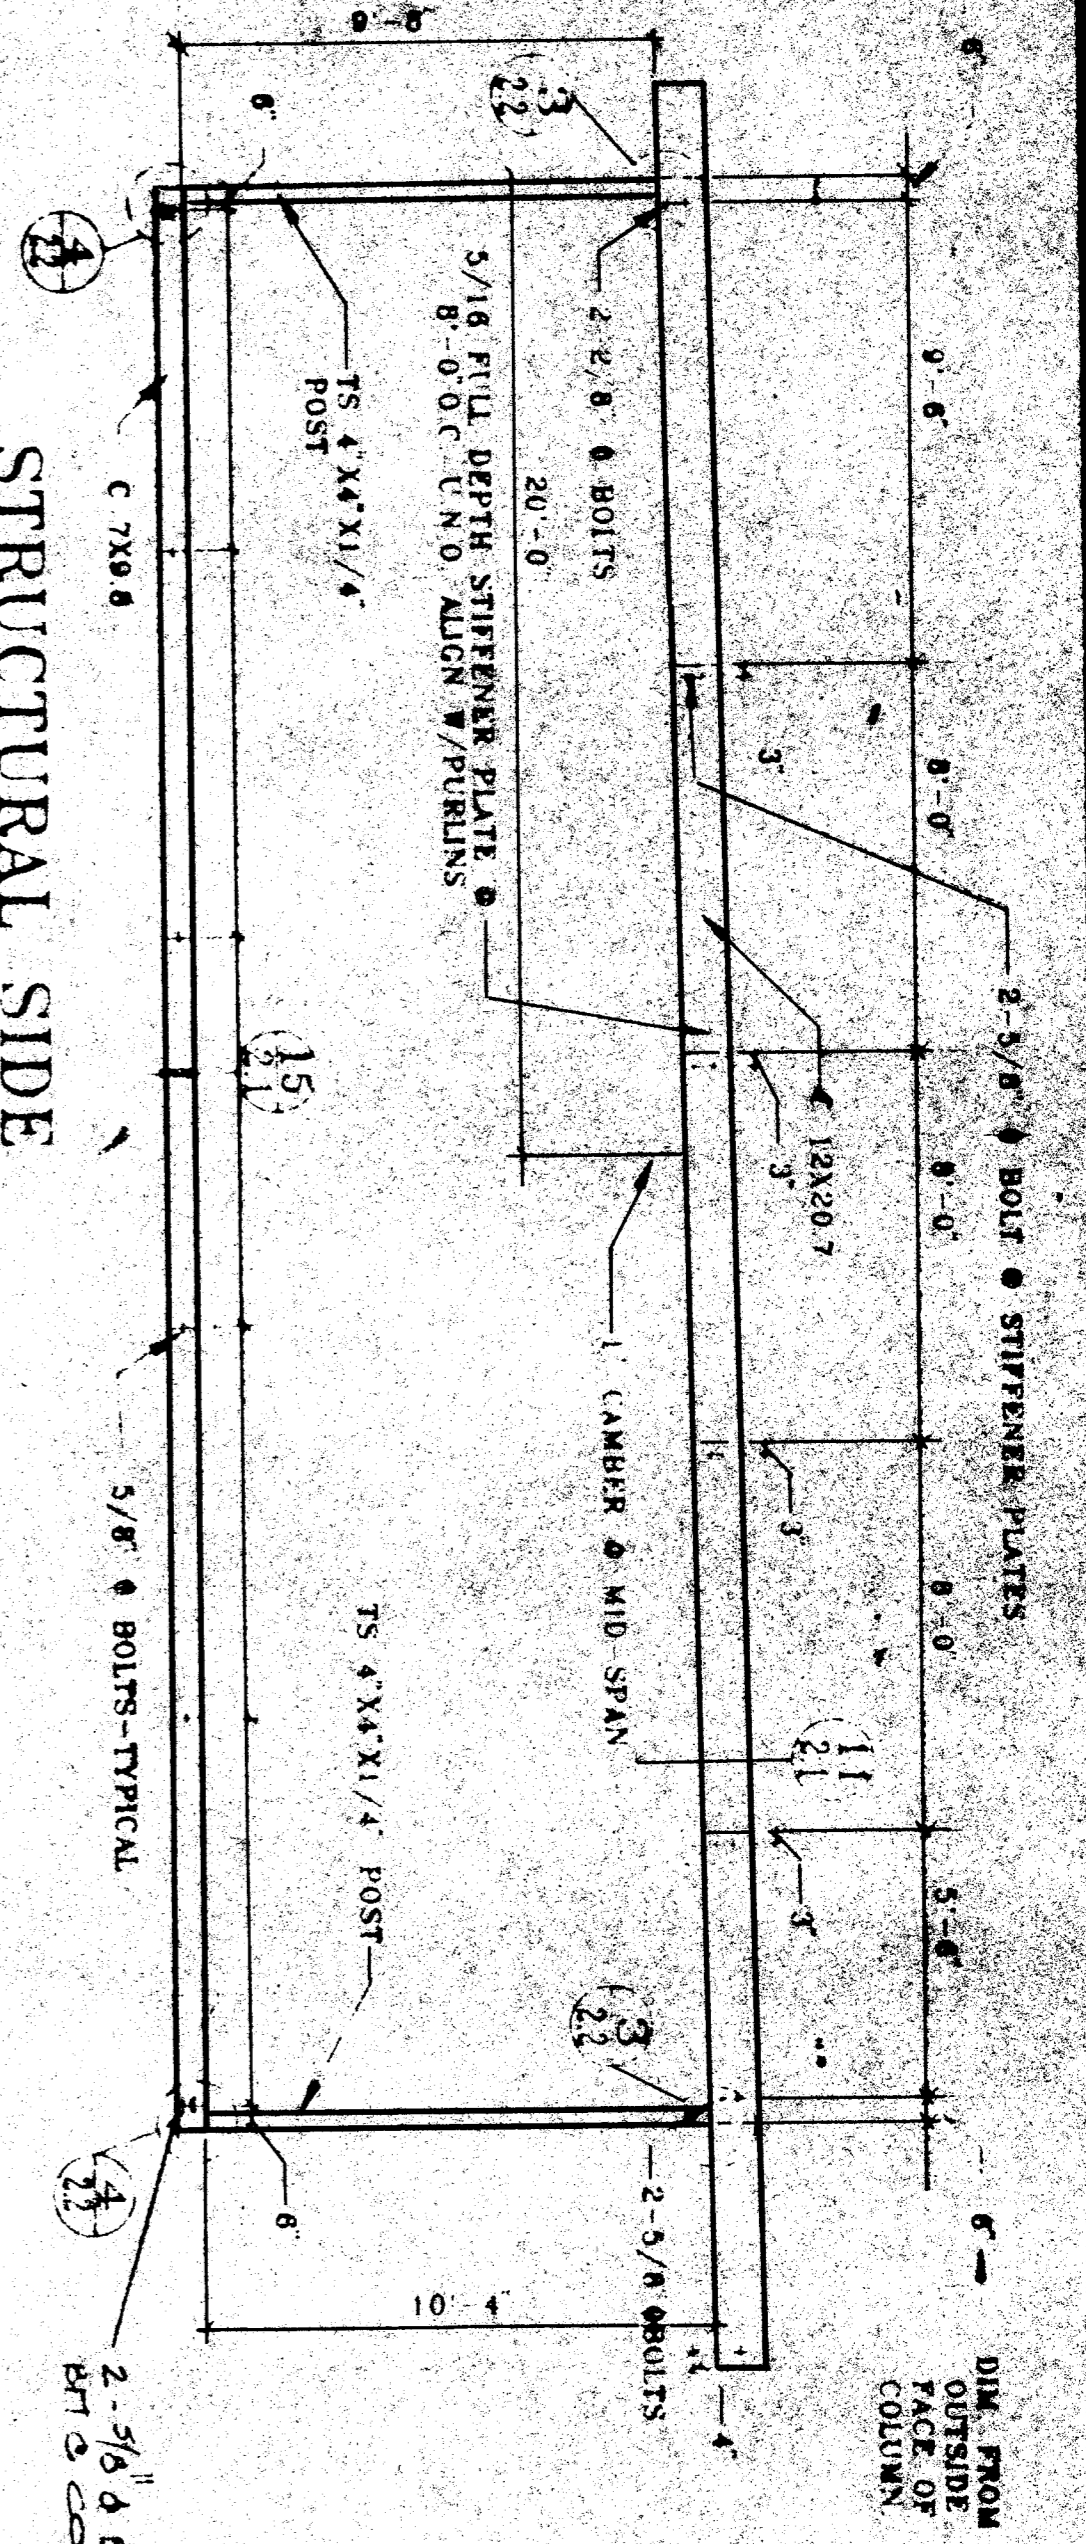


STRUCTURAL SIDE


SCALE: 1/4" = 1'-0"

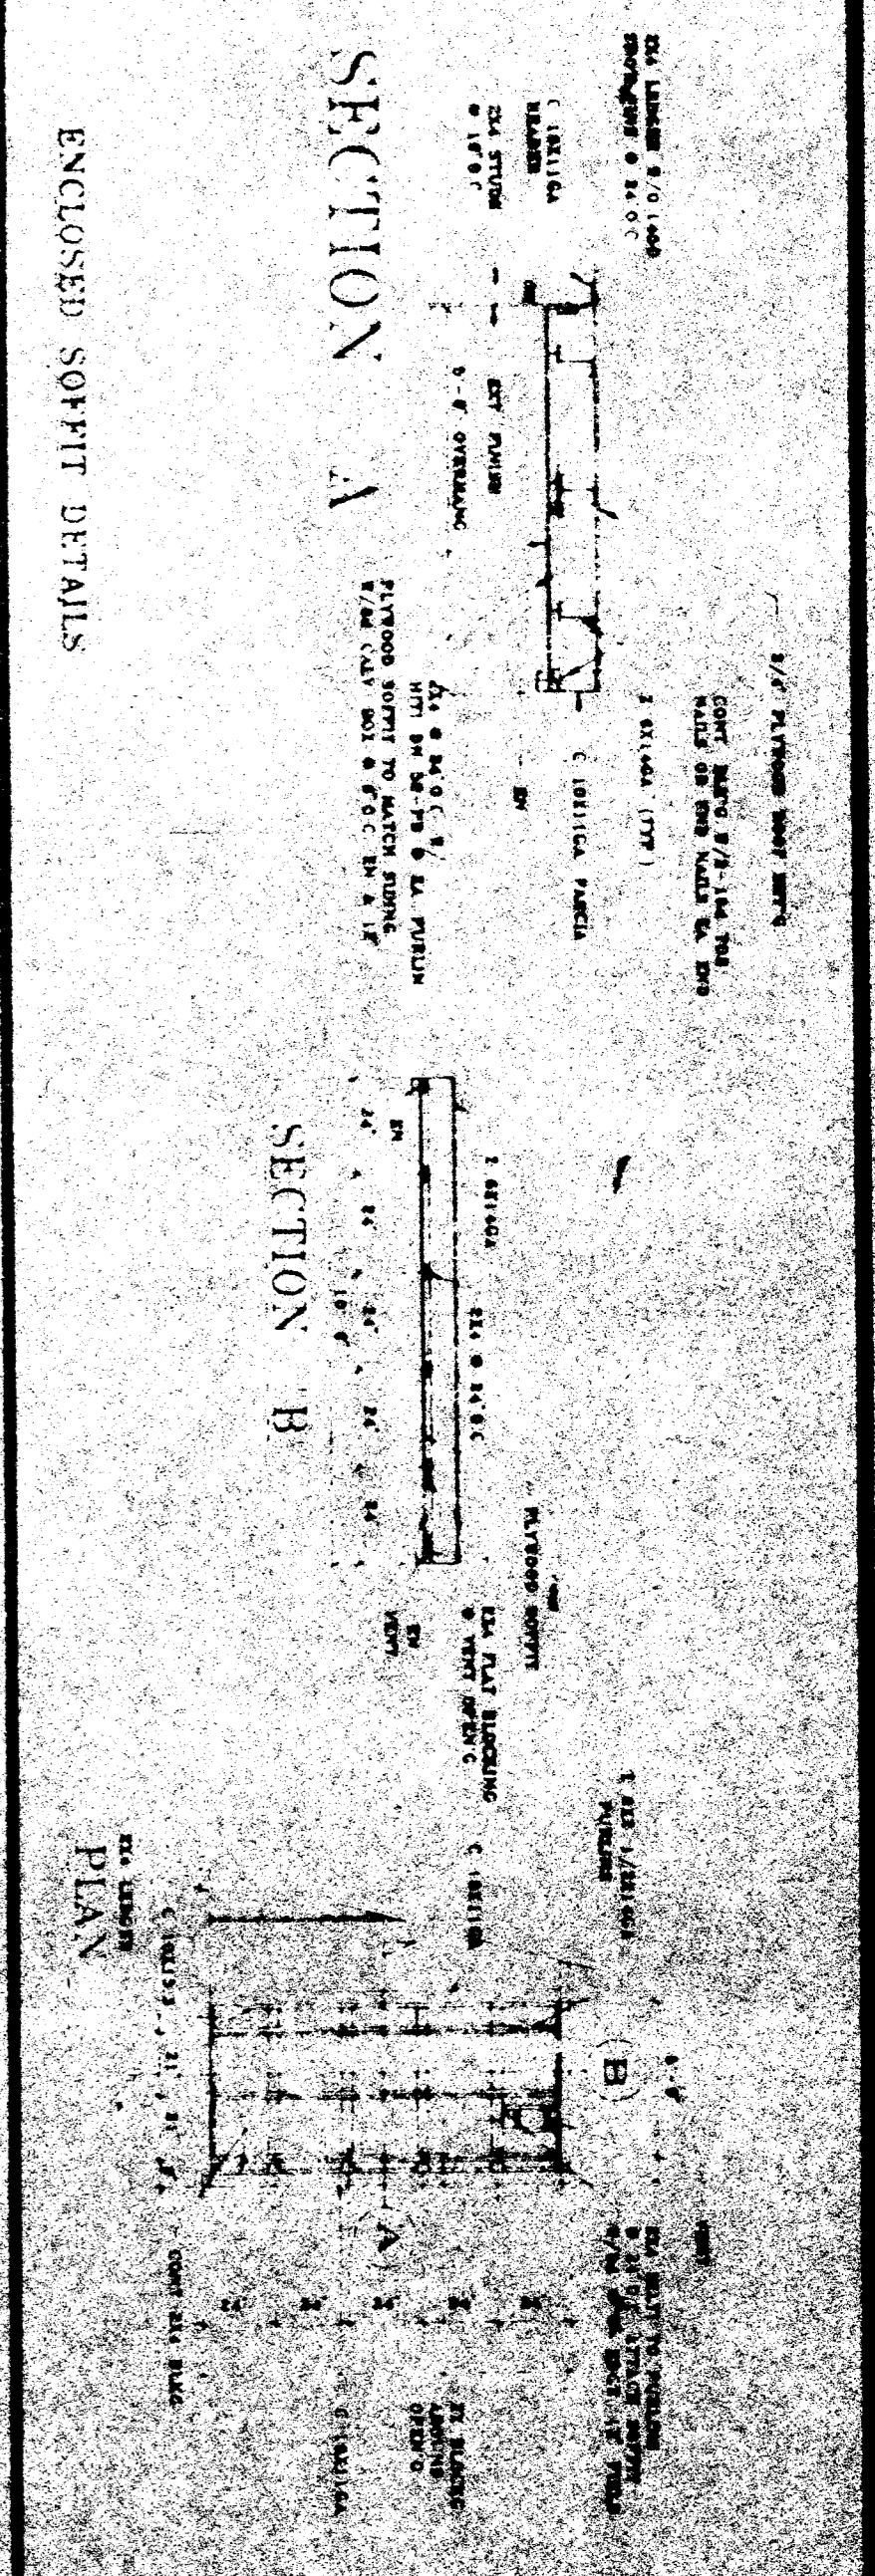

ENCLOSED SOMET DETAILS

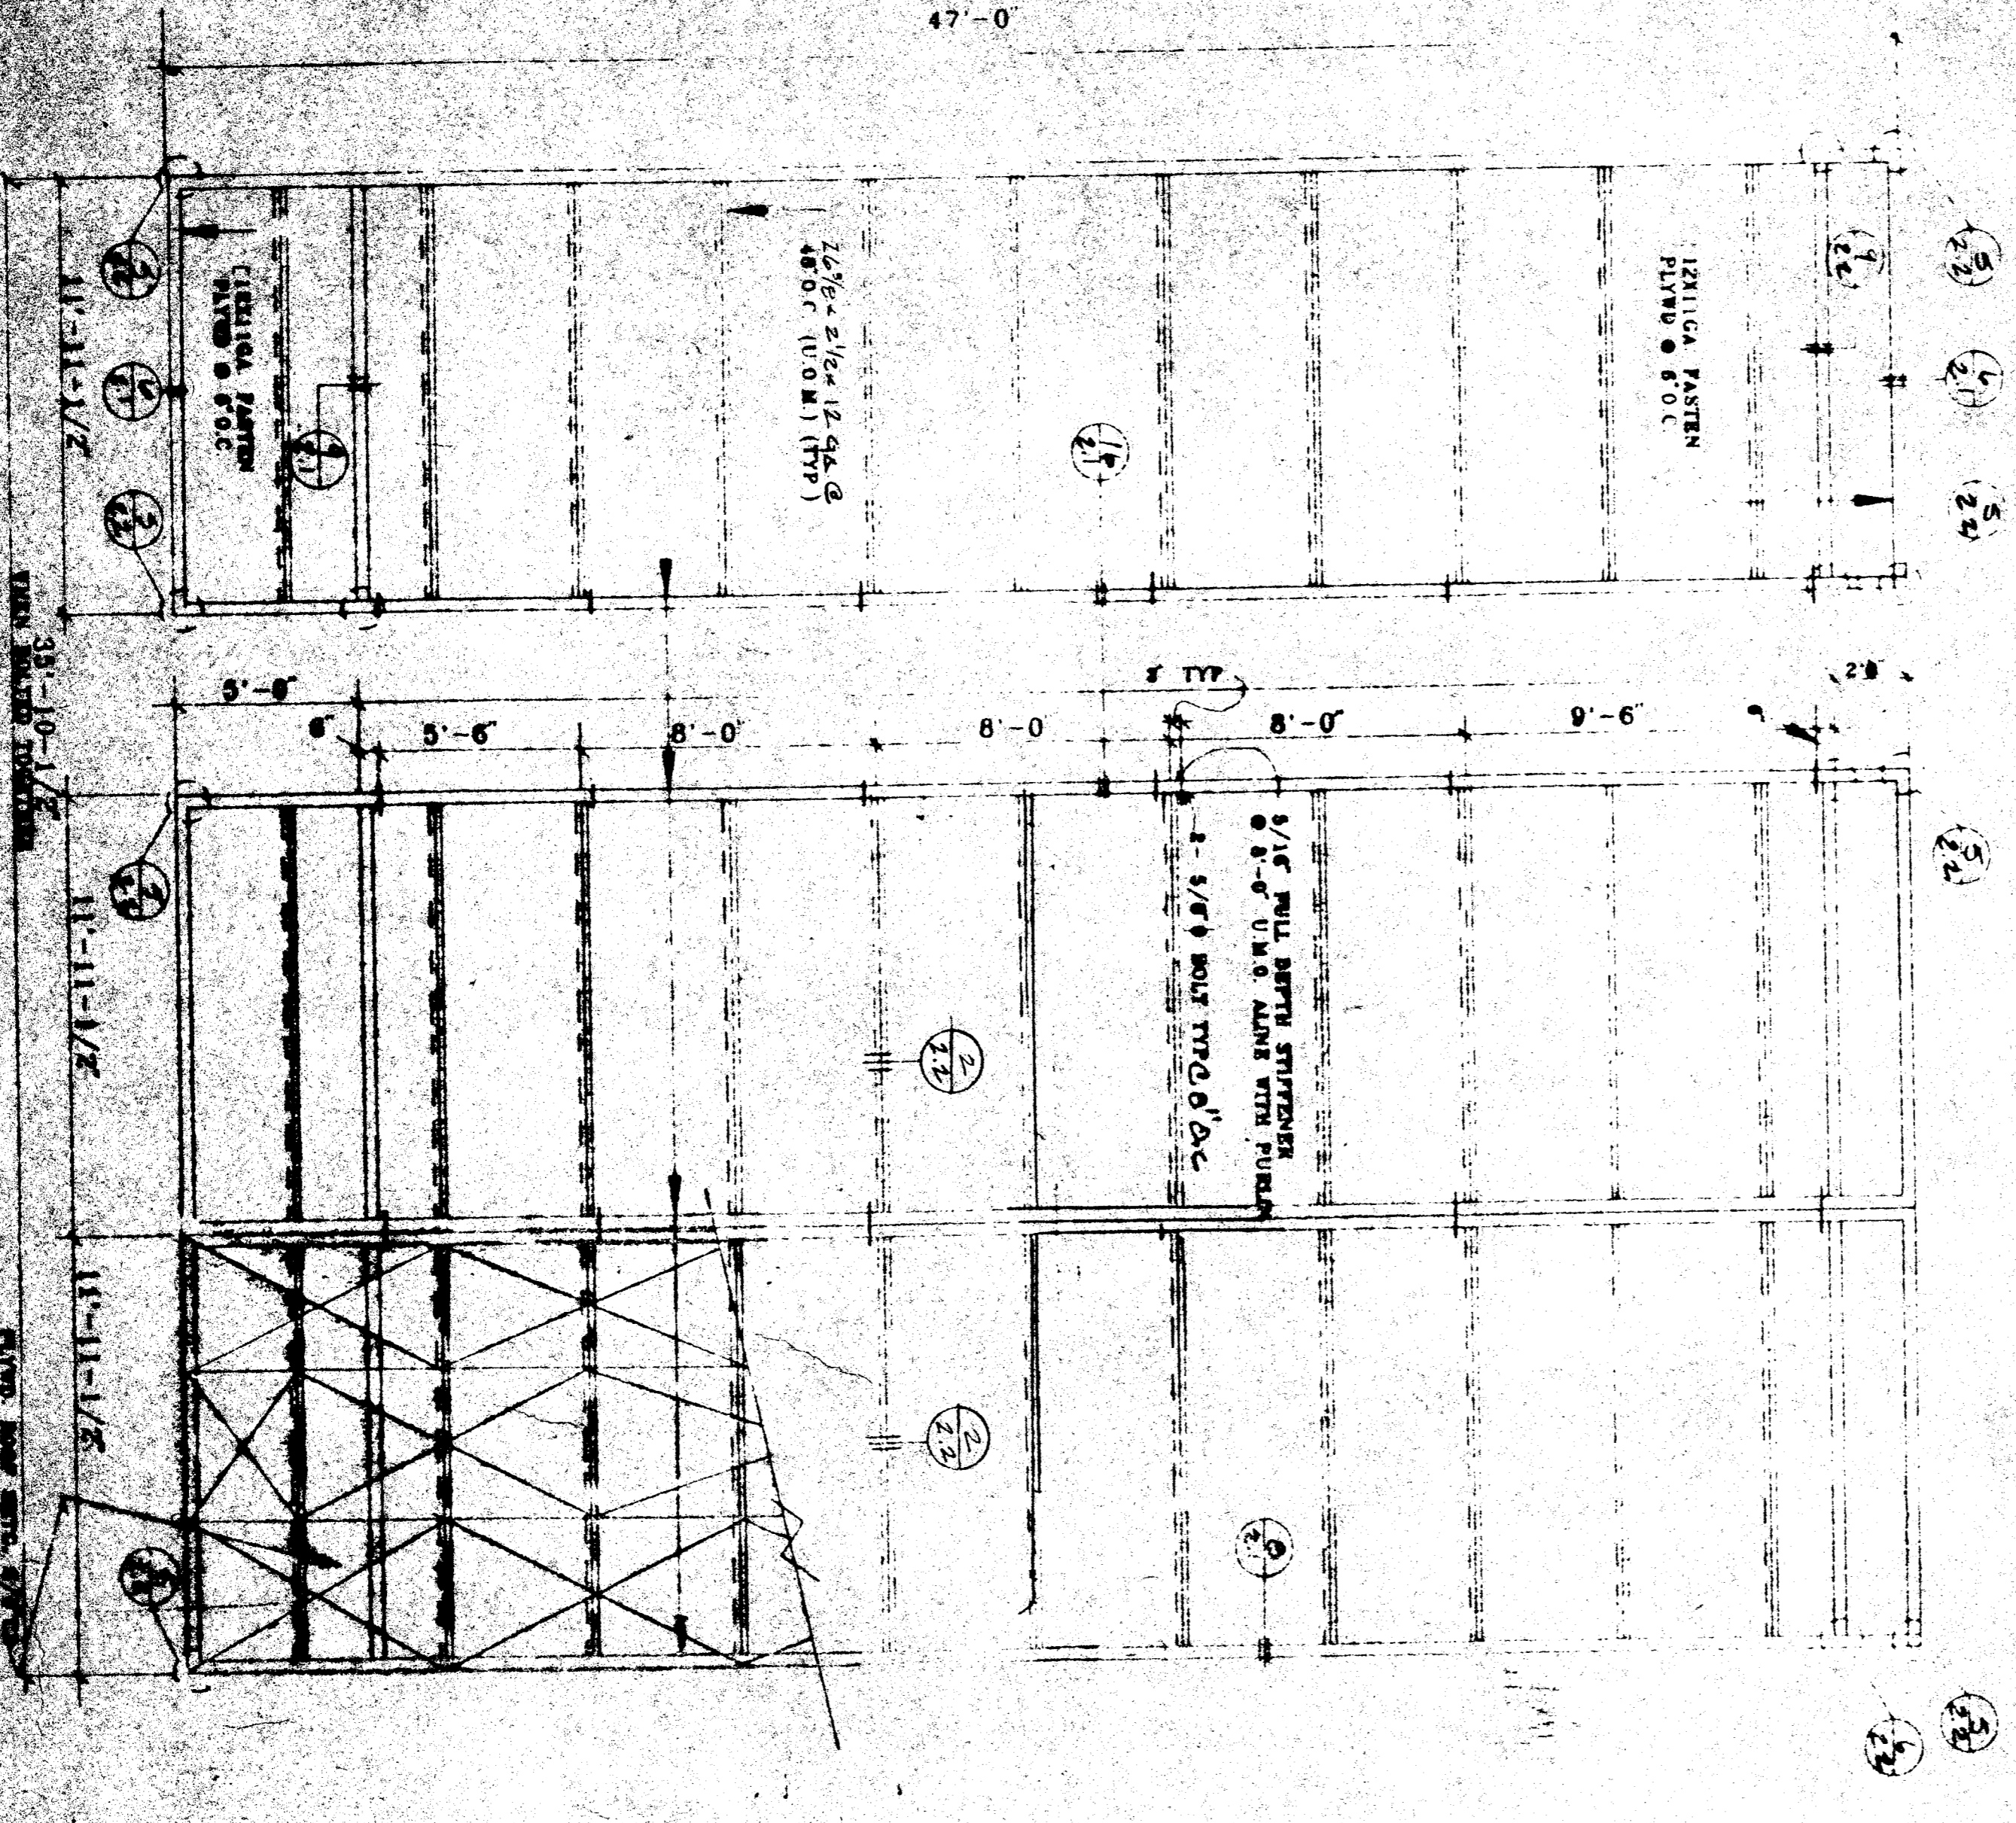

ROOF FRAMING PLAN

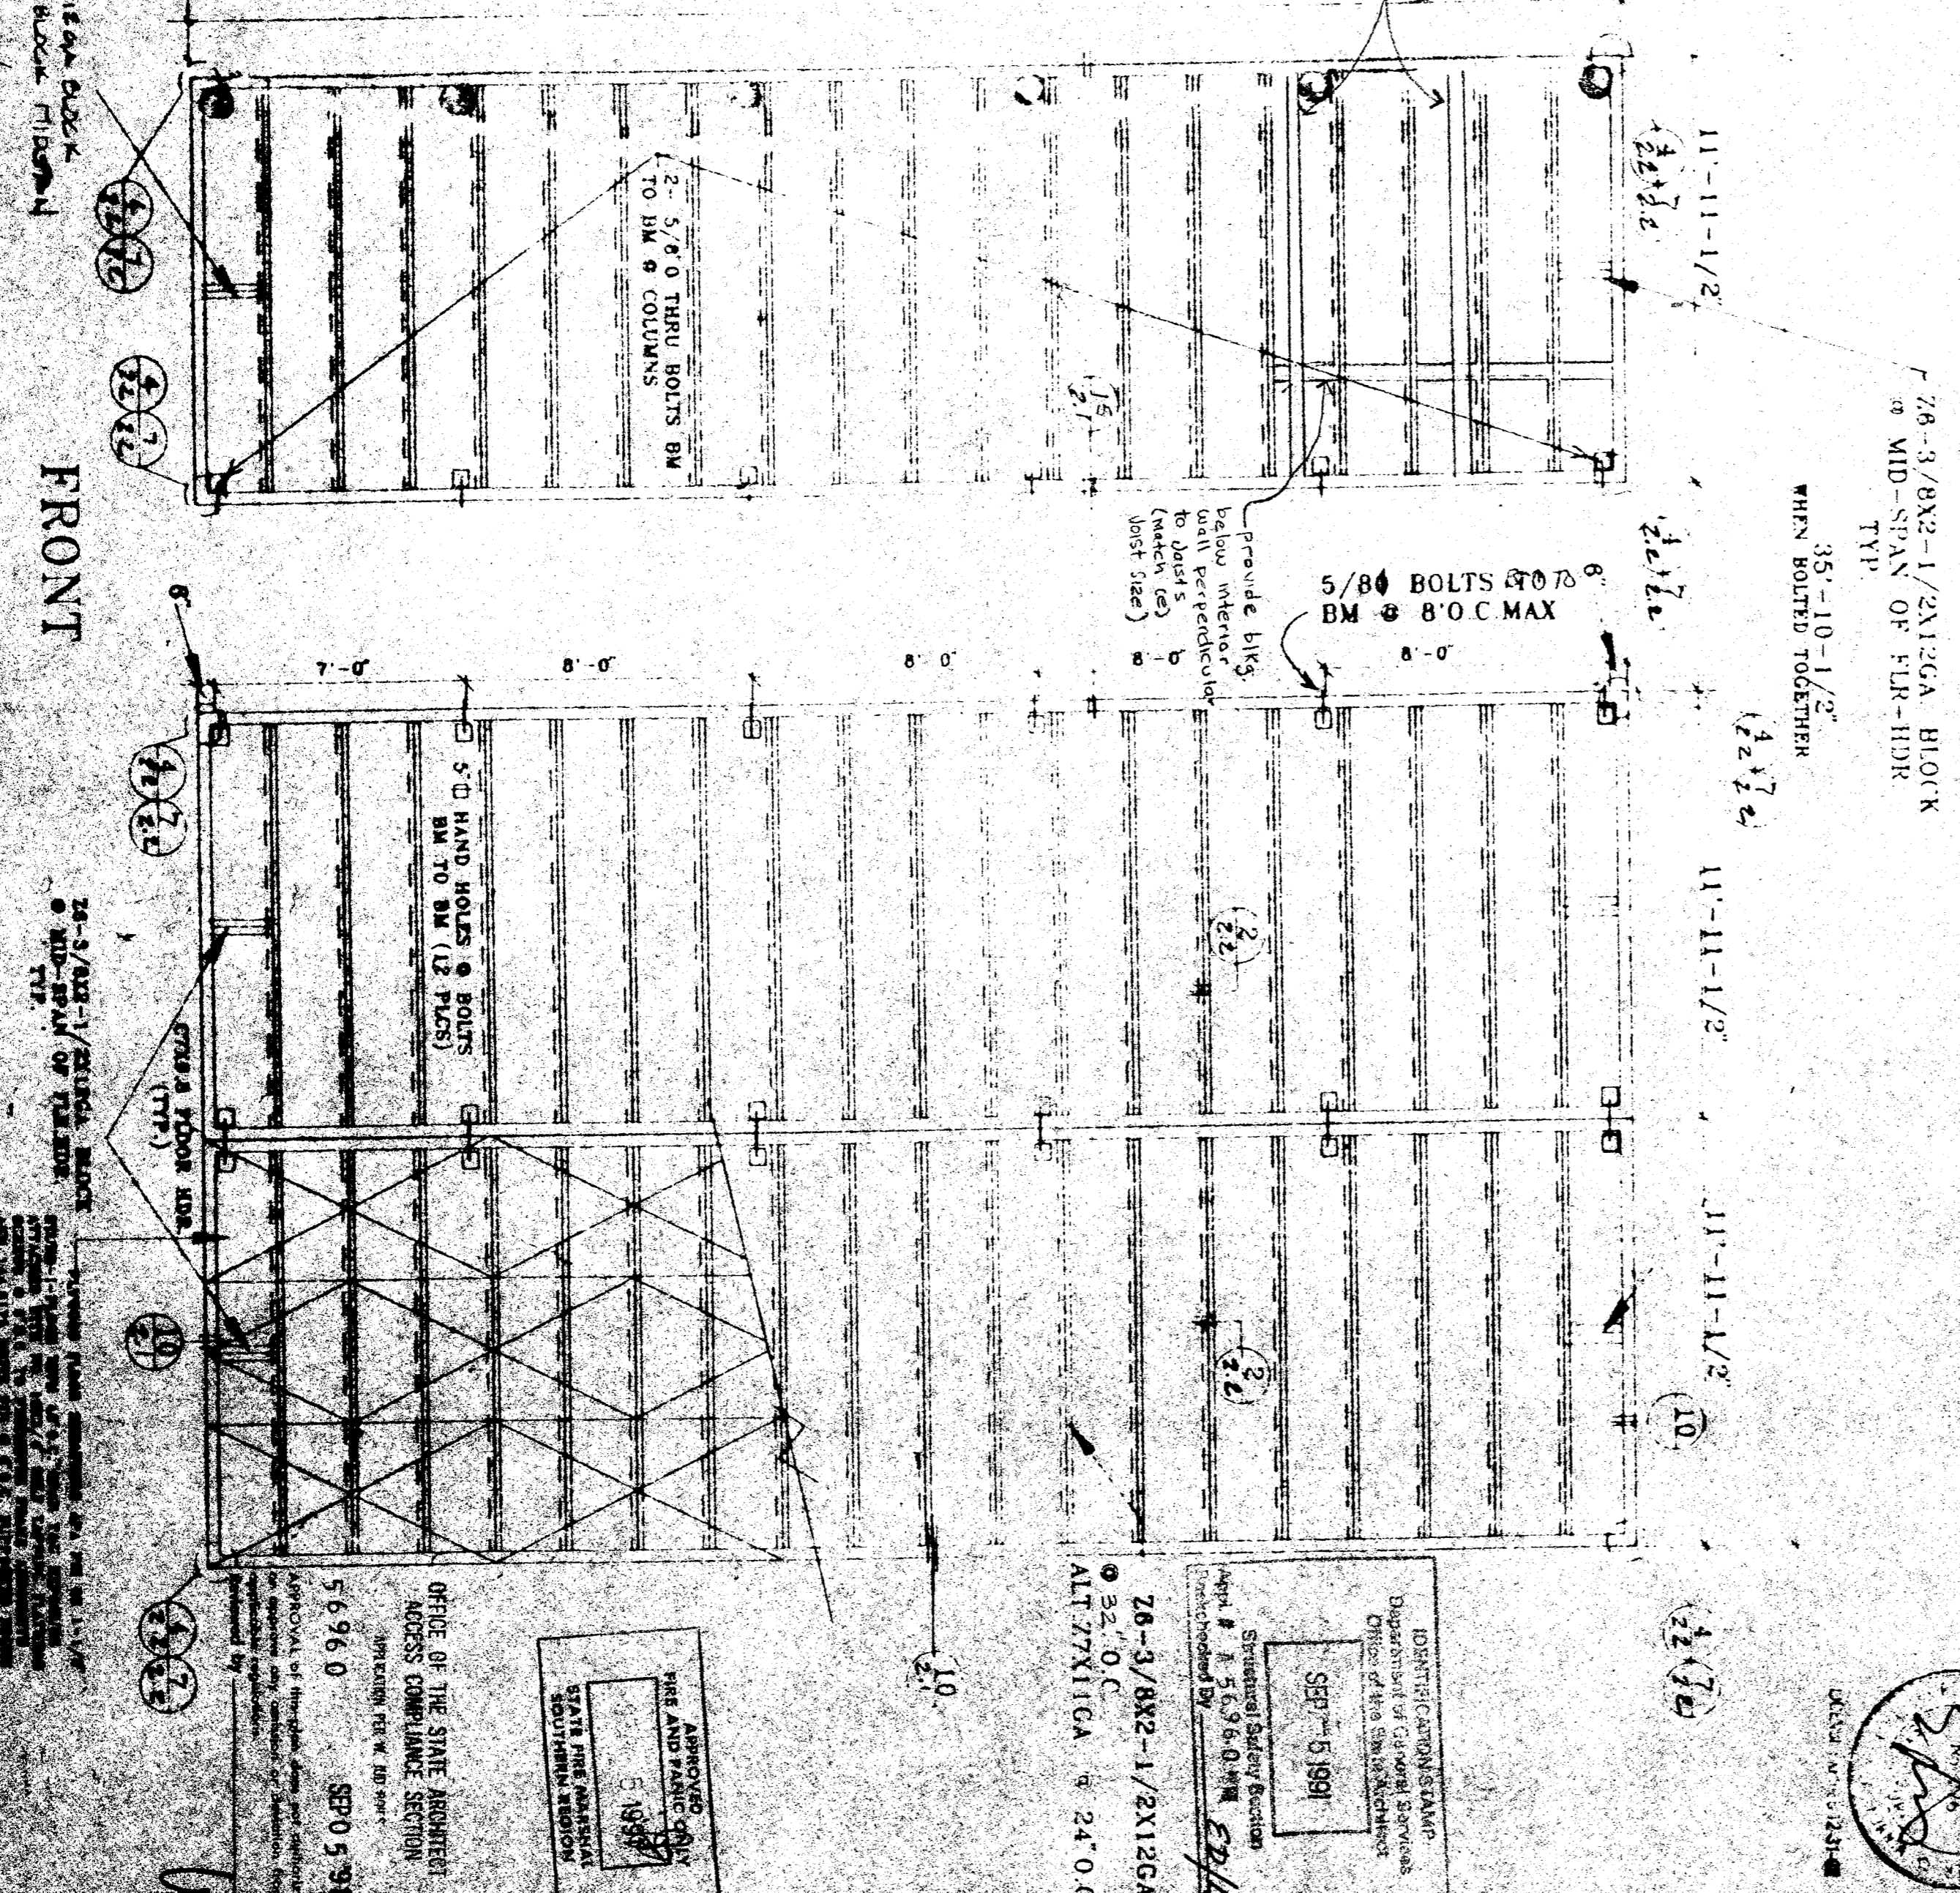

FLOOR FRAMING PLAN

BACK

2x8-3/8x2-1/2x12GCA BLOCK  
@ MID-SPAN OF FIR-HDR  
TYP  
35'-10-1/2"  
WHEN BOLTED TOGETHER

5/8" BOLTS @ 8' O.C. MAX  
BOLTED INTERIOR WALL PERPENDICULAR TO JOIST

Provide additional  
bolts beneath  
interior wall  
(parallel)

REGISTERED ARCHITECT  
DORIS E. HARTLEY  
No. C-10266  
RELEASING DATE  
STATE OF CALIFORNIA

APPROVED FOR CONSTRUCTION  
5/19/89  
THE ARCHITECT'S SEAL  
STATE OF CALIFORNIA

Structural Safety Engineer  
April # 5/19/89  
Approved by: *EB/ML*

28-3/8x2-1/2x12GCA  
@ 8'-0" O.C.  
ALT 27X11GCA @ 24' O.C.

OFFICE OF THE STATE ARCHITECT  
ACCESS COMPLIANCE SECTION  
5696 D  
SPD 531

**MODTECH, INC.**  
195 EAST MORGAN STREET  
PERRIS, CA 92370 (714) 943-4014

© 1988  
MODTECH ECONOMIC  
CORPORATION

2.0