




6 PAD FOUNDATION
1-1/2" = 1'

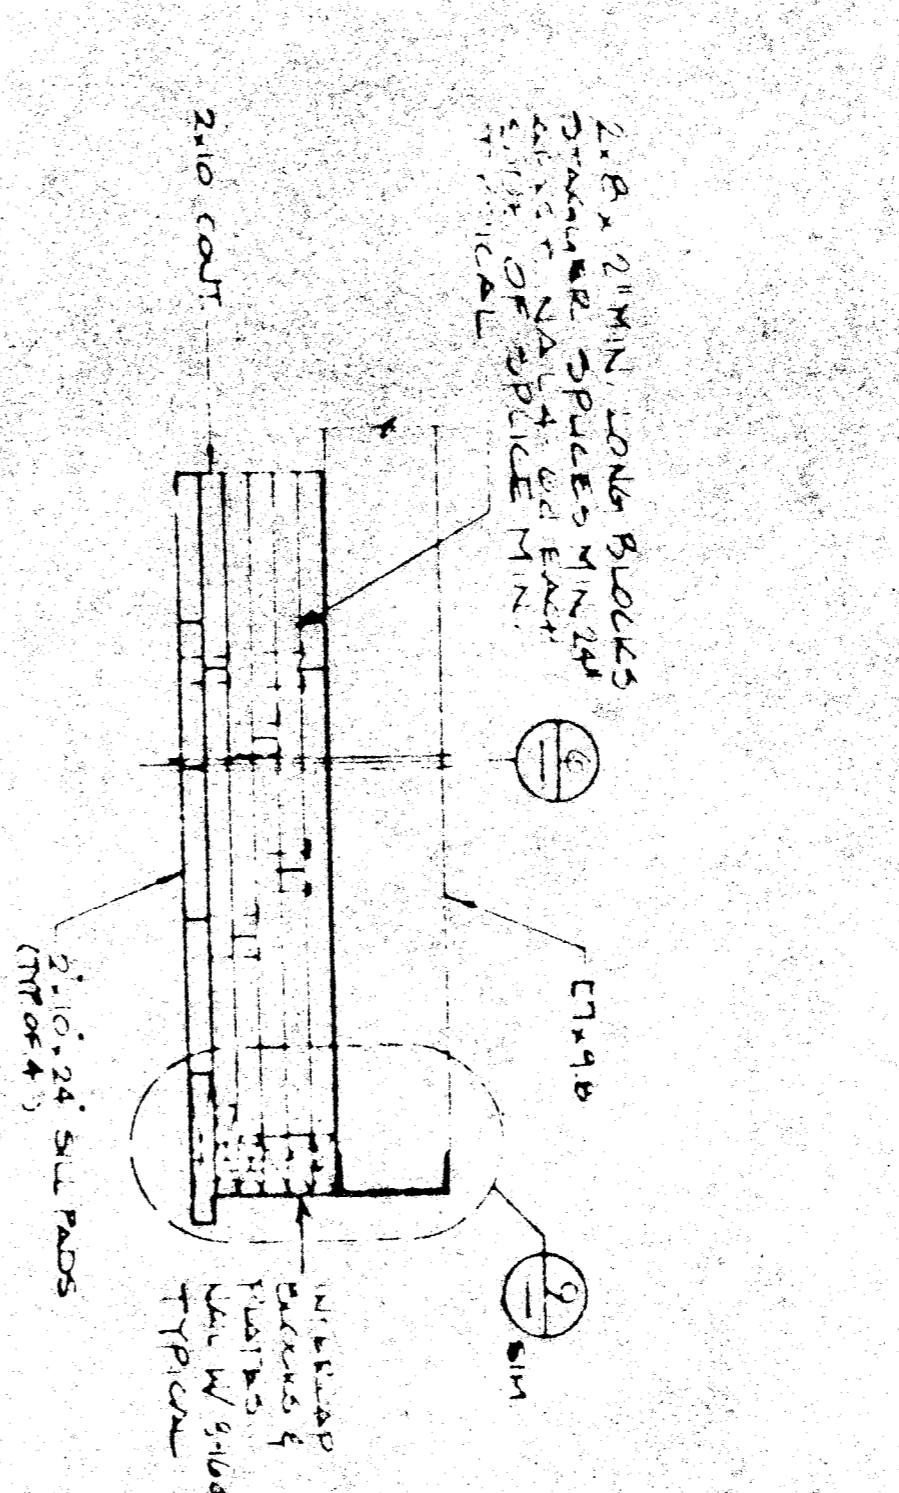


7 PAD FOUNDATION
1-1/2" = 1'

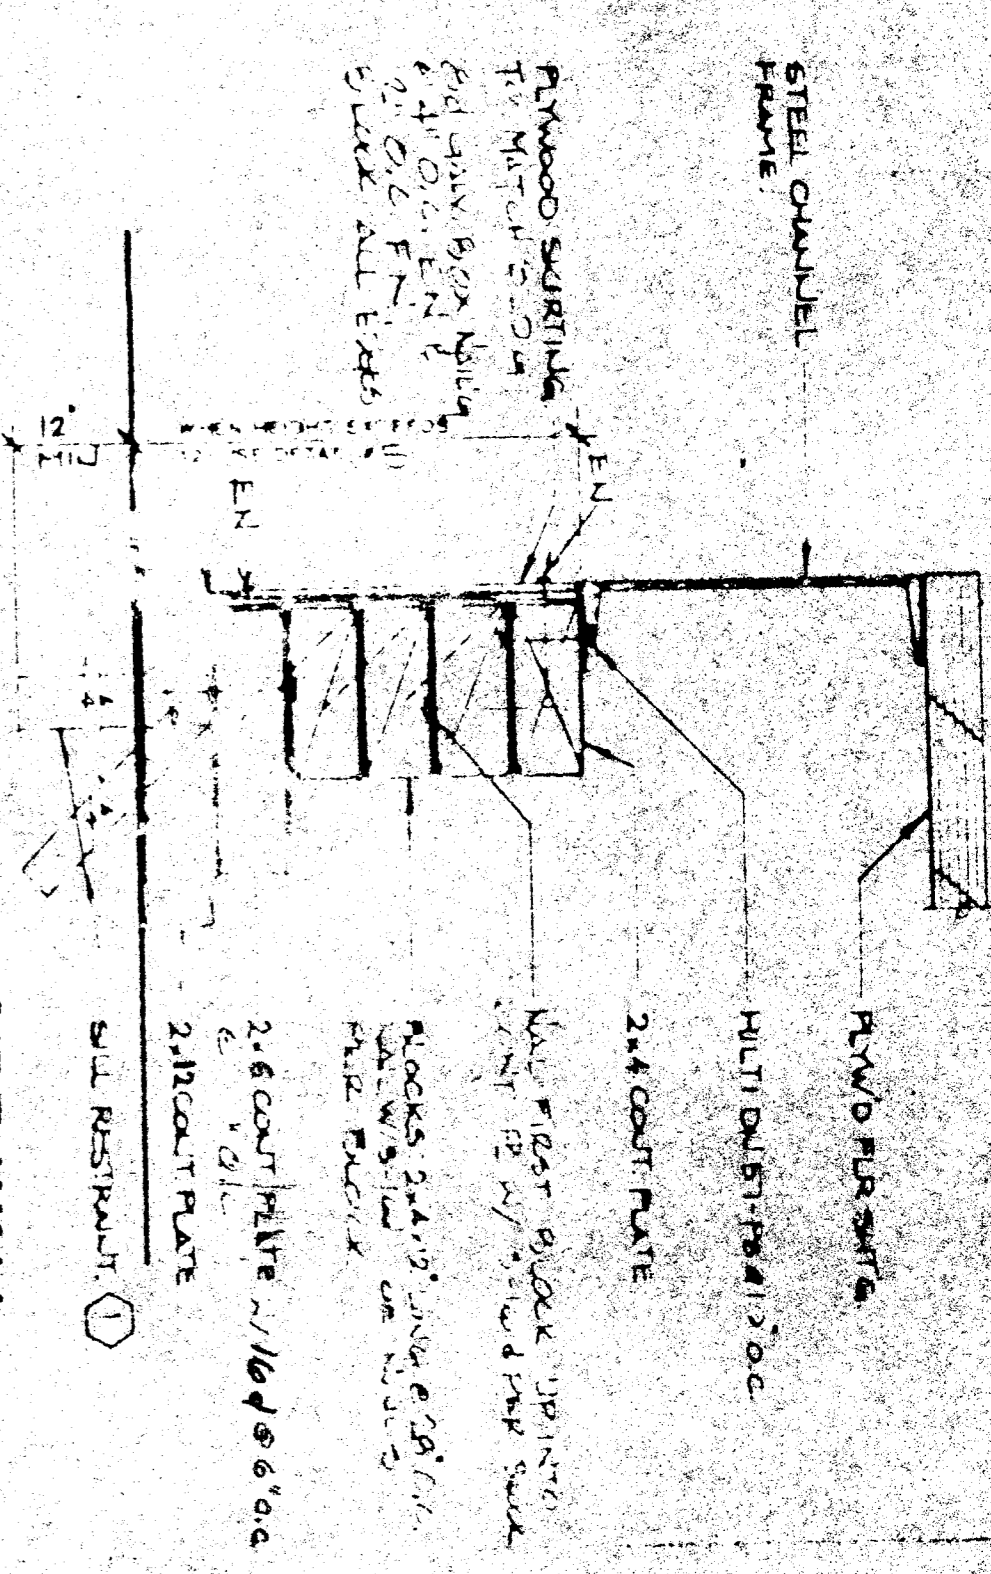


2 PERIMETER FOUNDATION SIDE WALL
3/4" = 1'

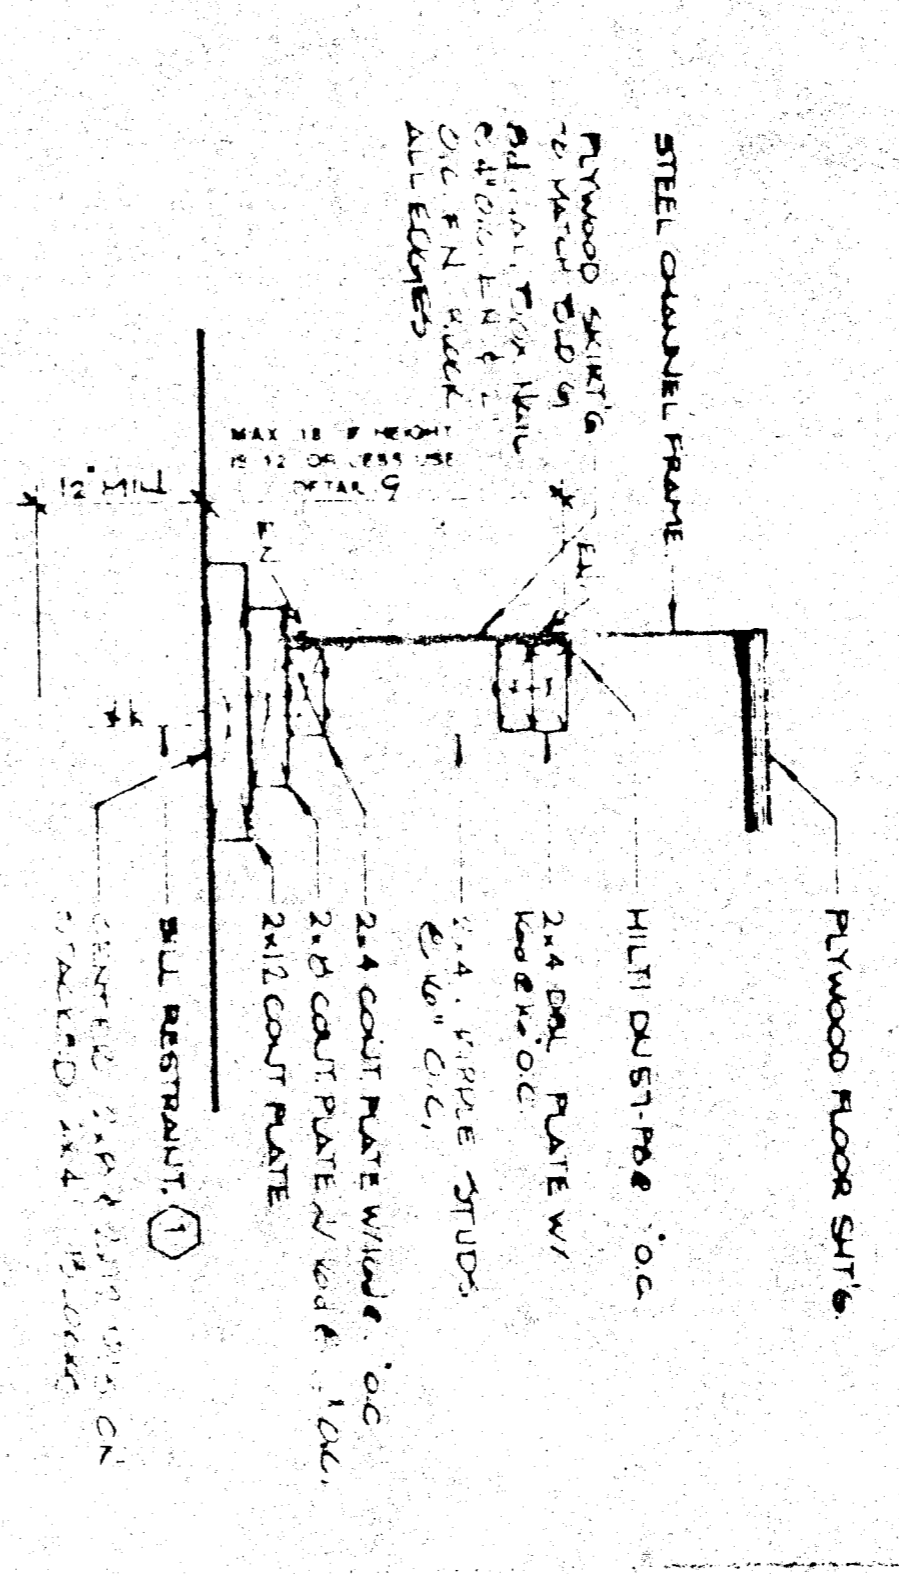


3 PERIMETER FOUNDATION END WALL
1-1/2" = 1'

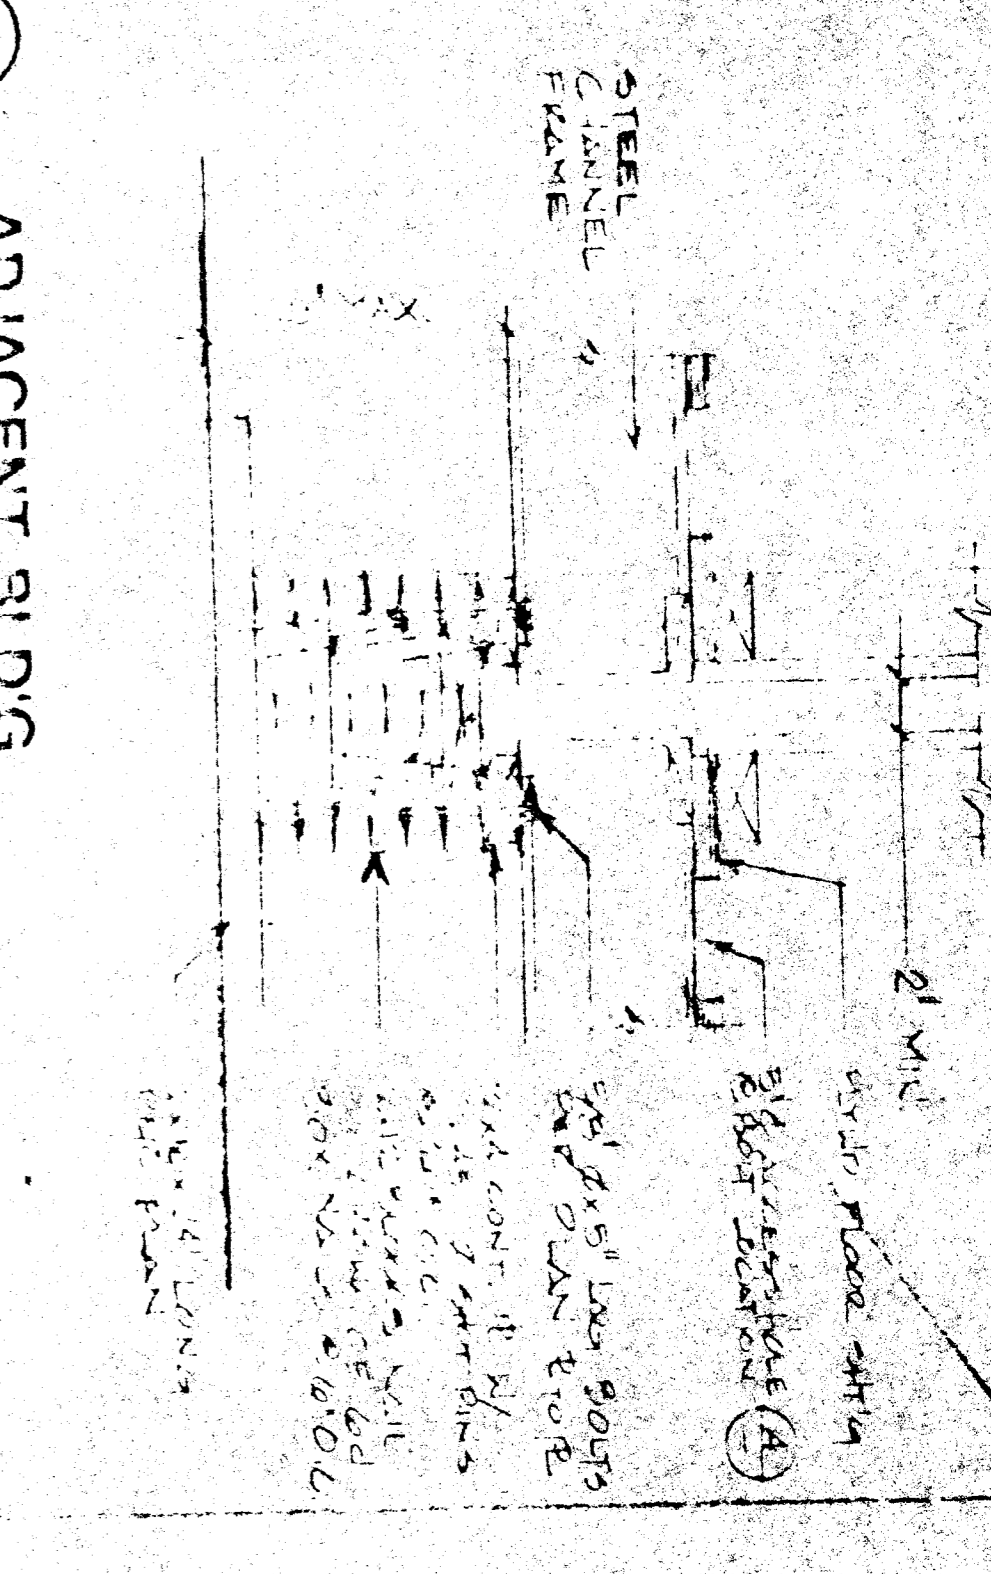


1 ADJACENT BLDG.
1/2" = 1'

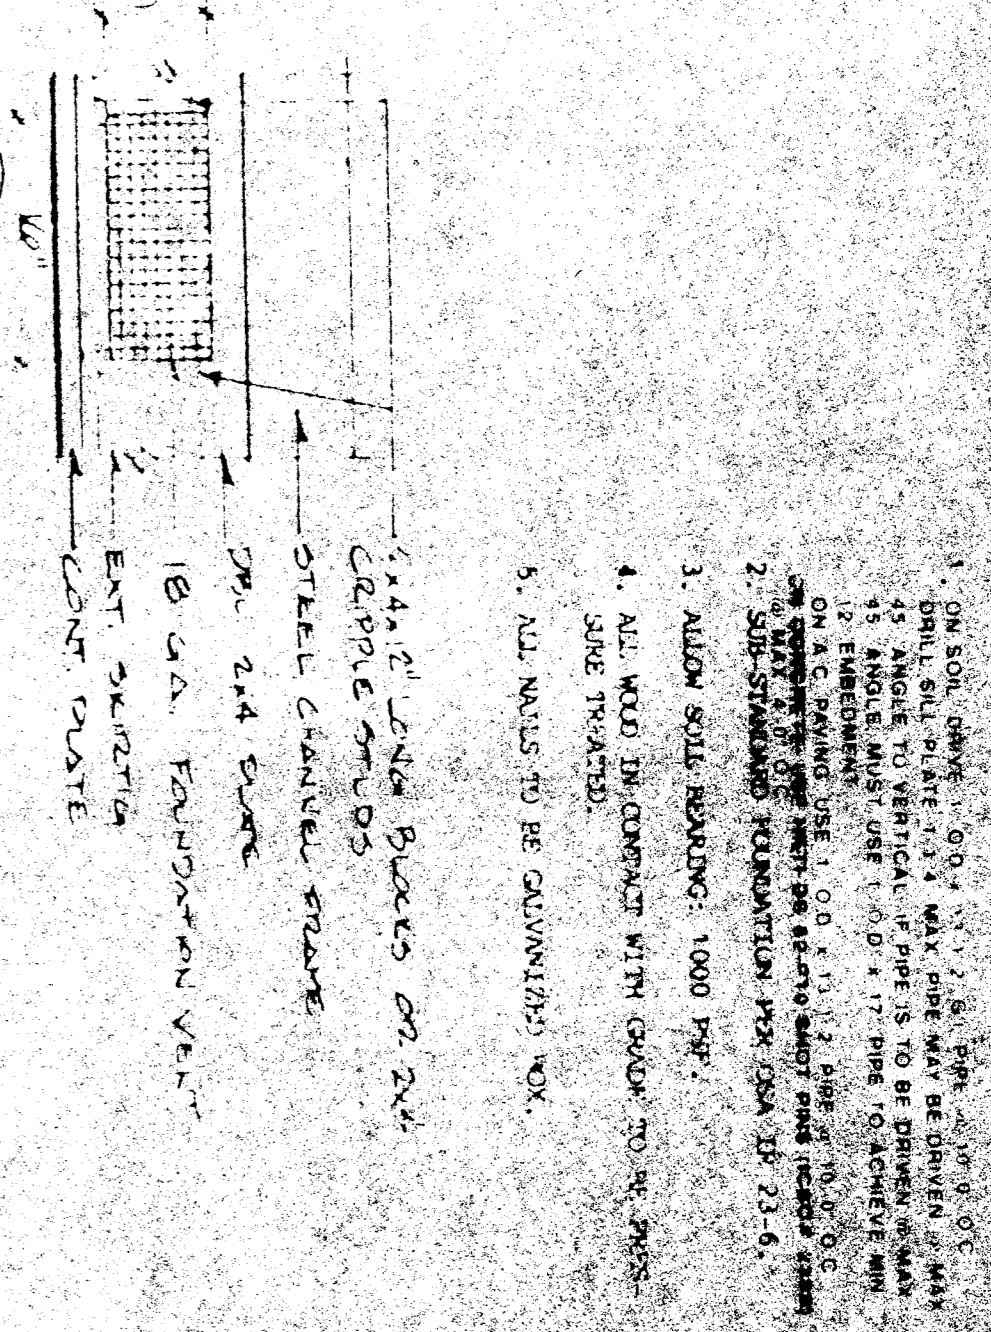


A FOUNDATION VENT
1/2" = 1'

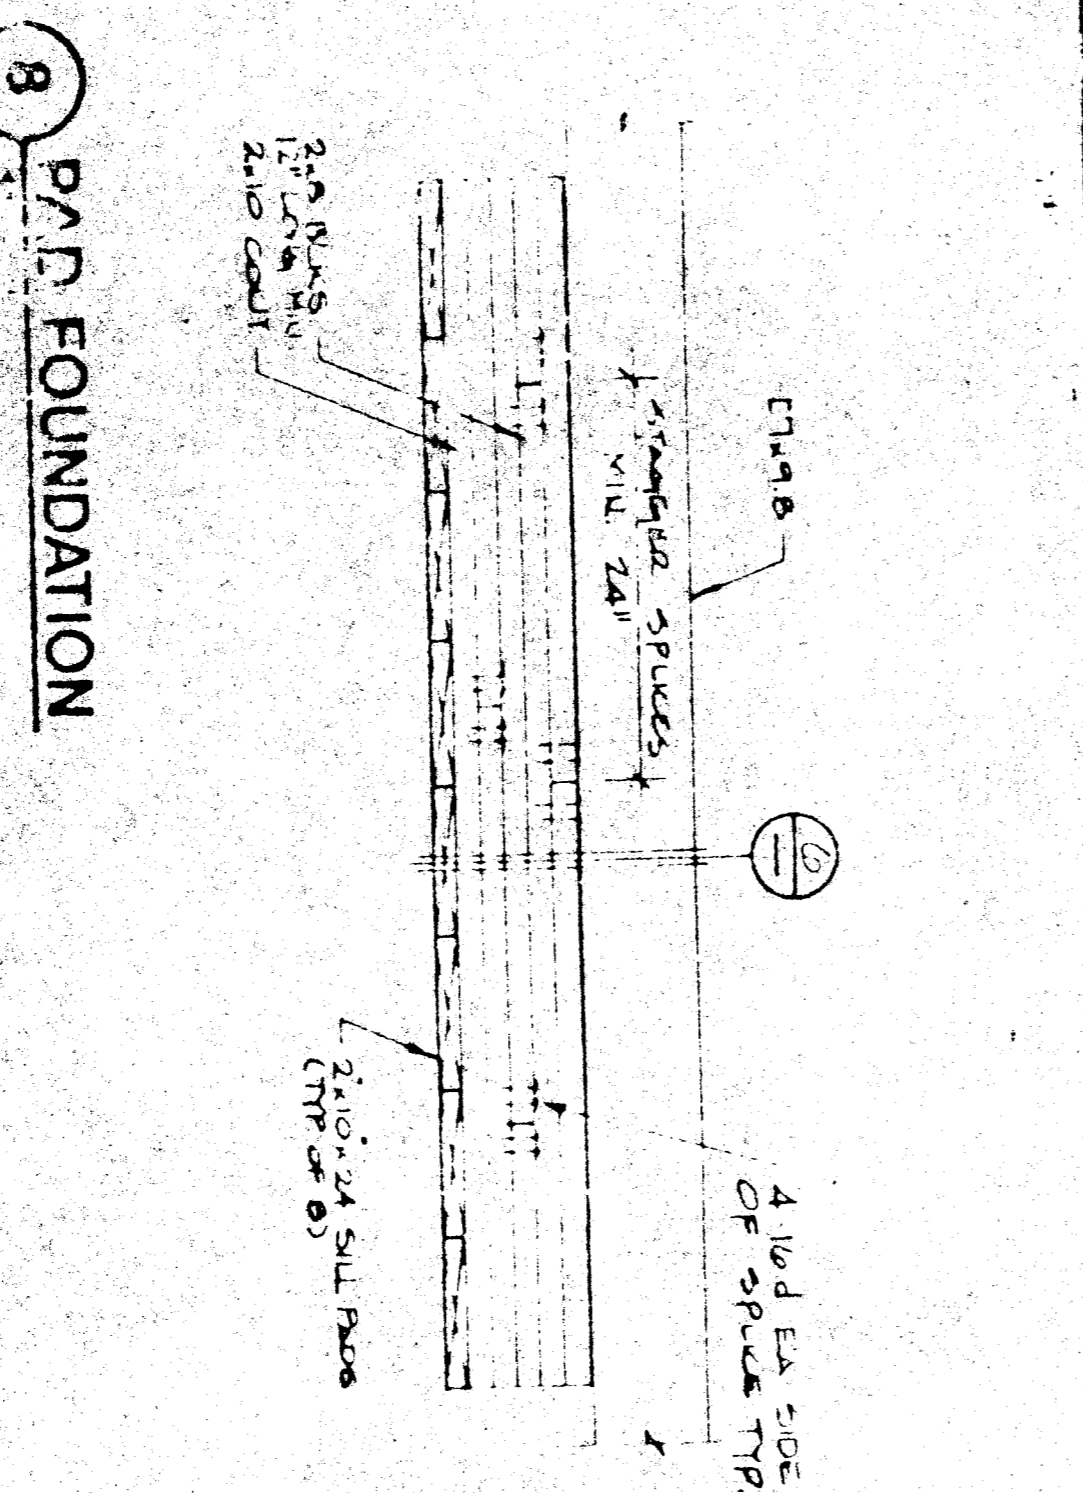


8 PAD FOUNDATION
1" = 1'

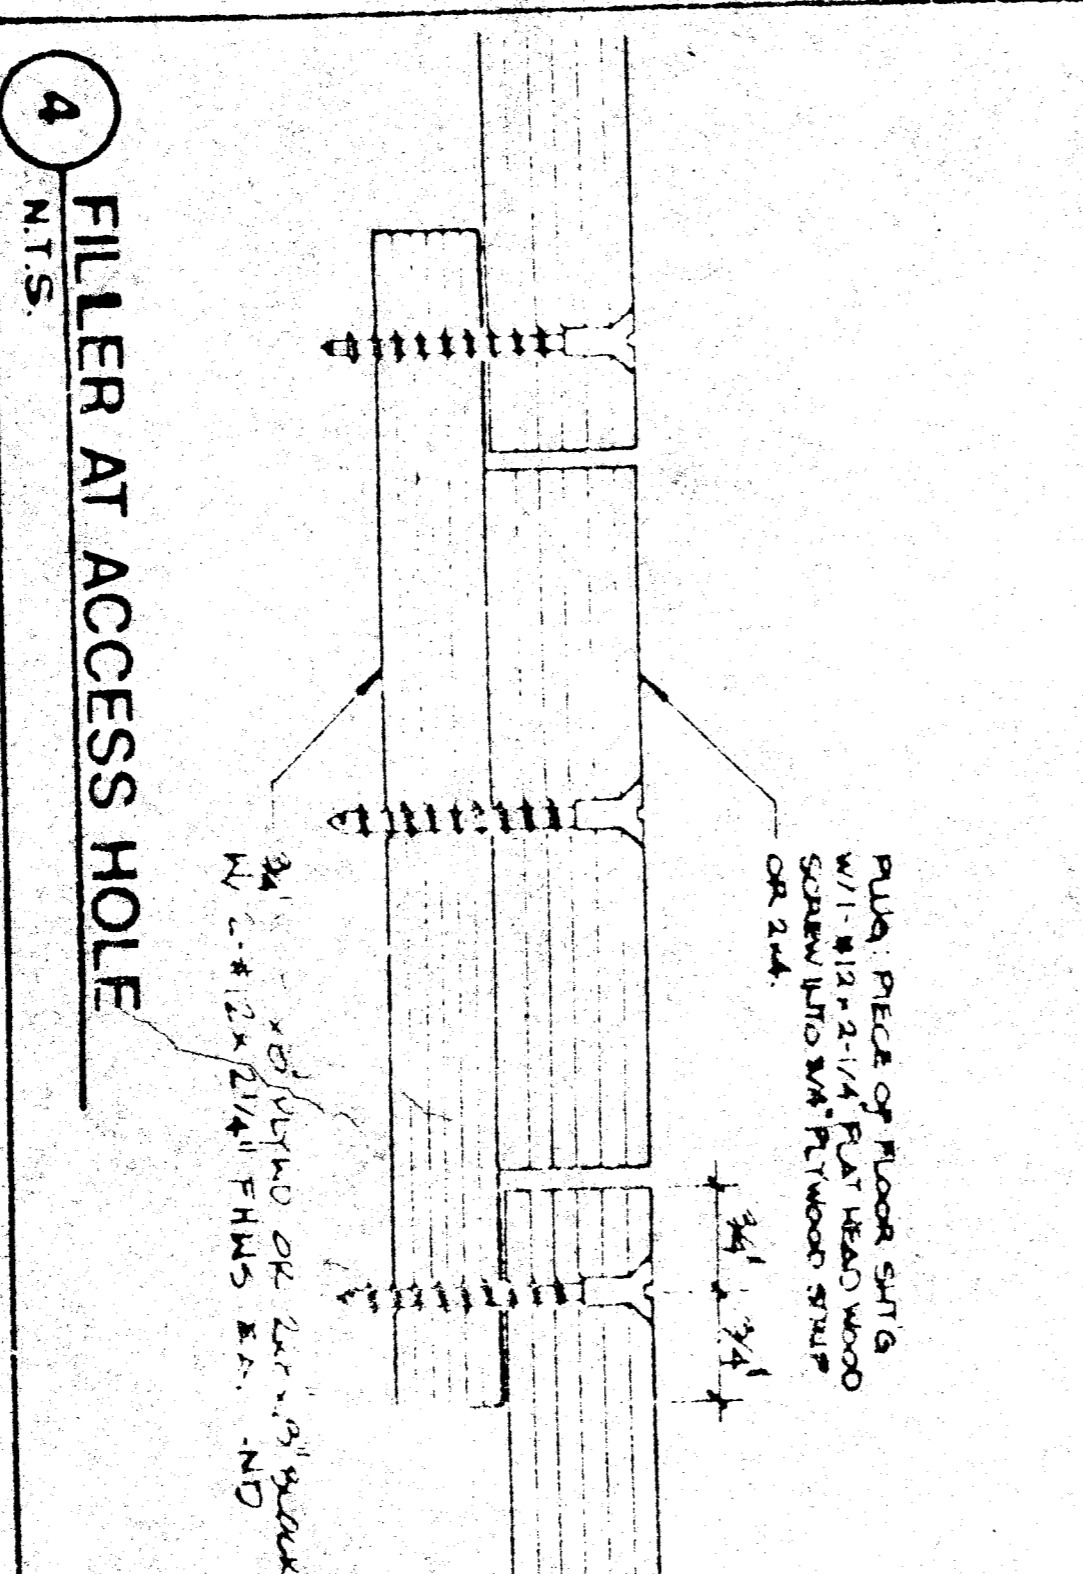


4 FILLER AT ACCESS HOLE
1" = 1'

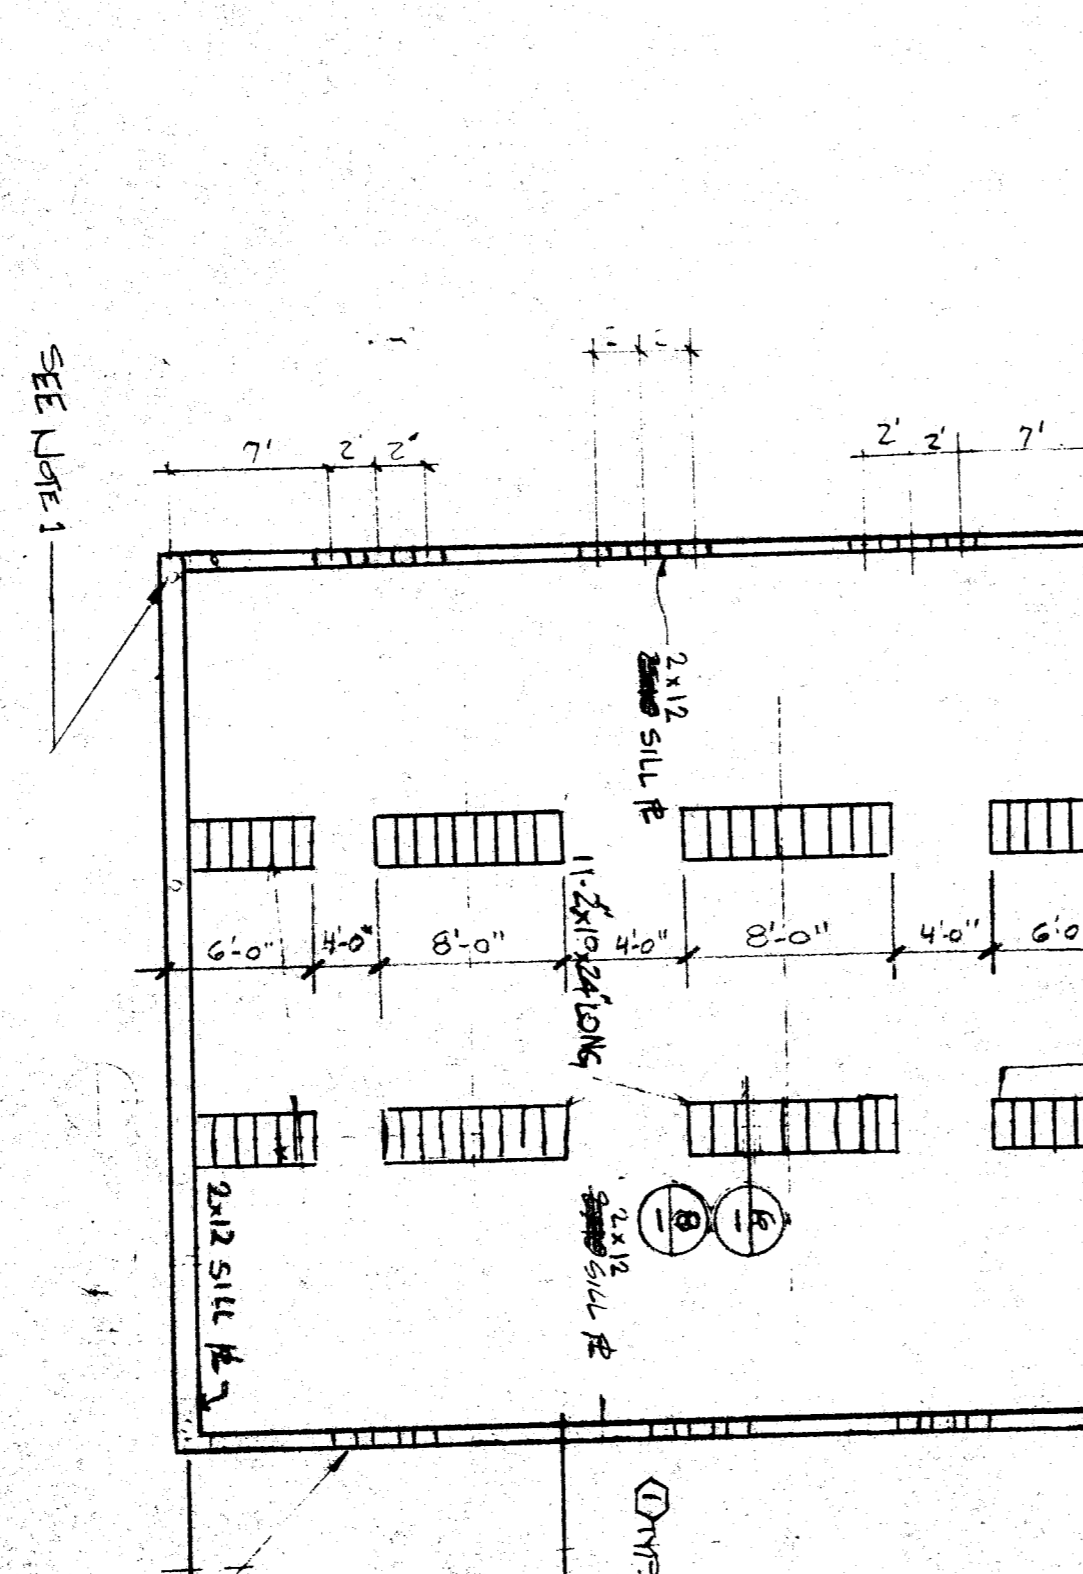

5 PERIMETER FOUNDATION SIDE WALL
1" = 1'


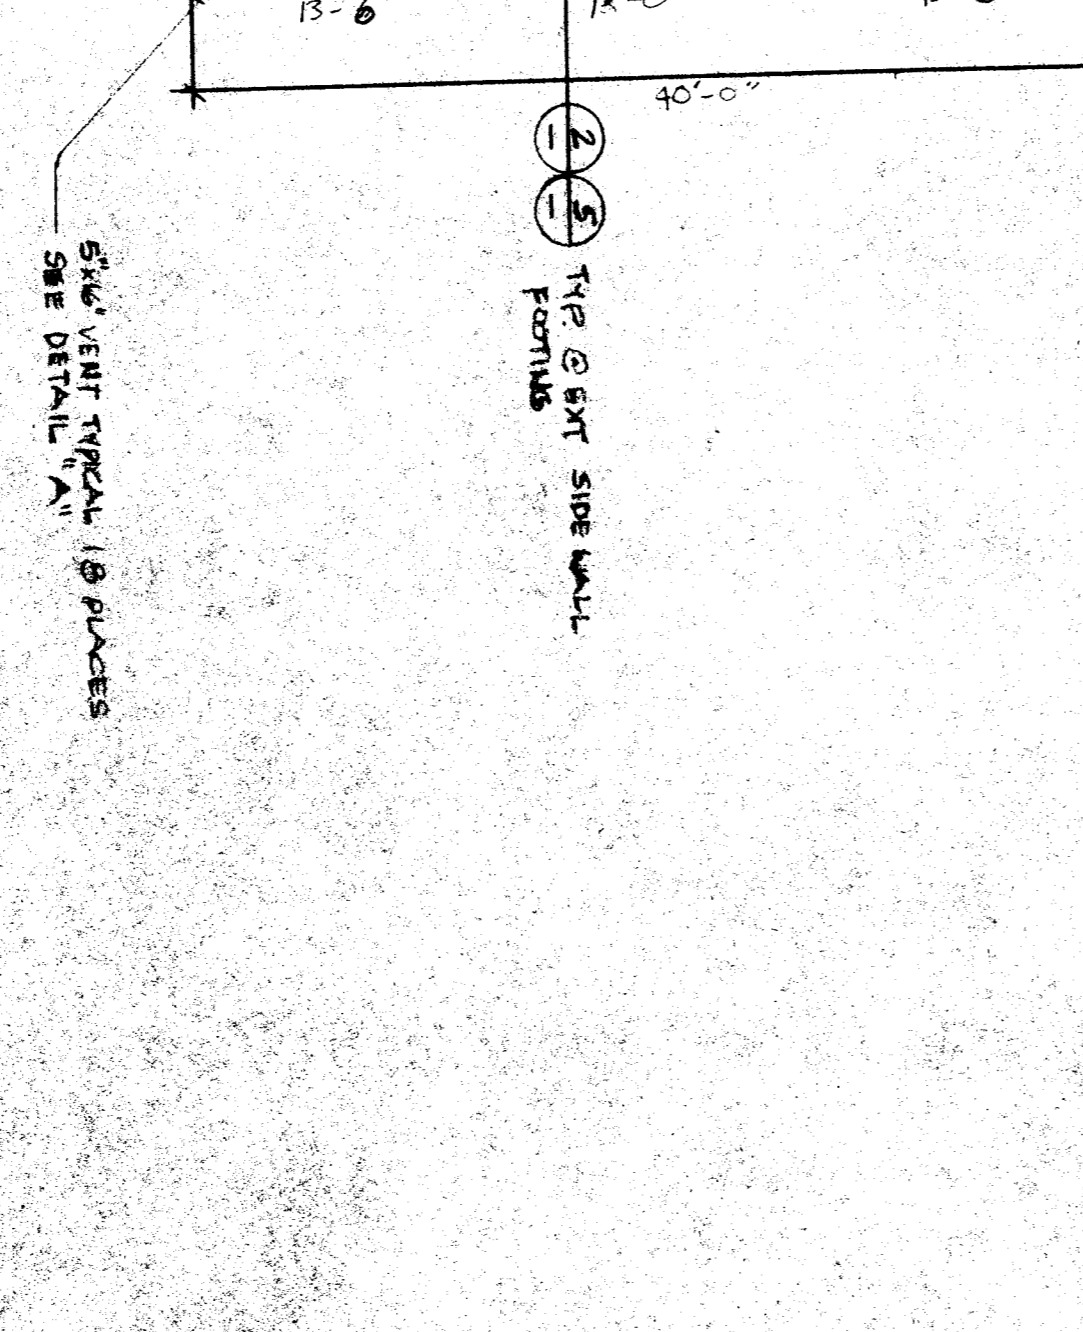


9 PERIMETER FOUNDATION END WALL
1" = 1'

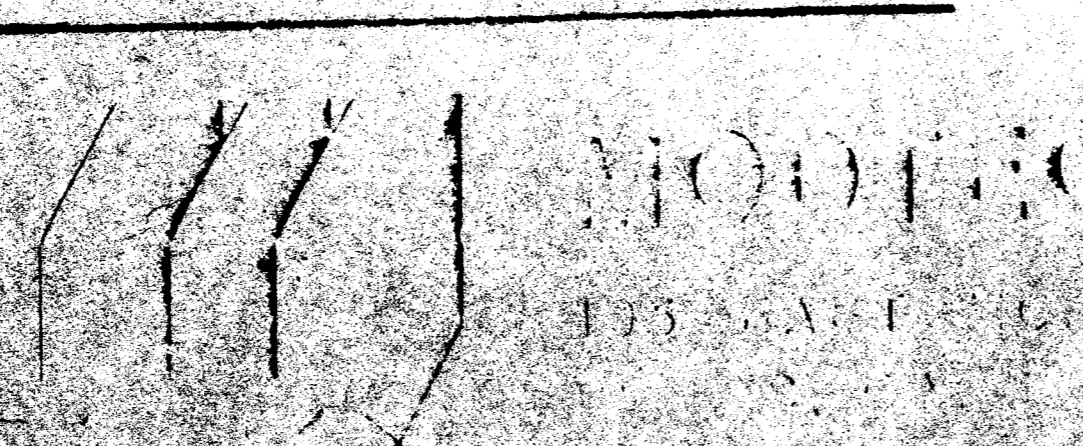

FOUNDATION PLAN - WOOD SILL

SCALE: 1/8" = 1'-0"

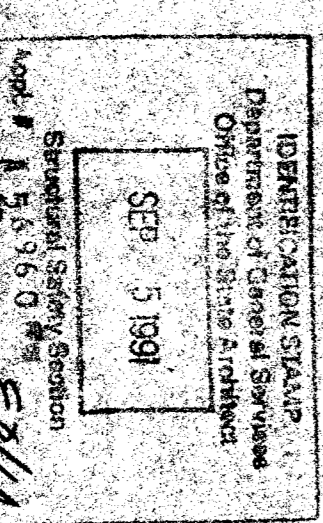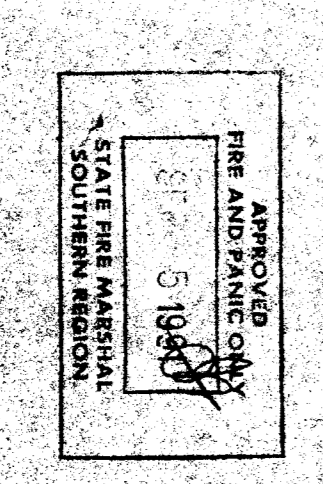

#1460 KERN CO. ECONOMIC OPPORTUNITY CORP.